


SOUTH ELEVATION - EAST WASHINGTON STREET  
SCALE: 3/16" = 1'-0"



WEST ELEVATION - NORTH JOHNSON STREET  
SCALE: 3/16" = 1'-0"

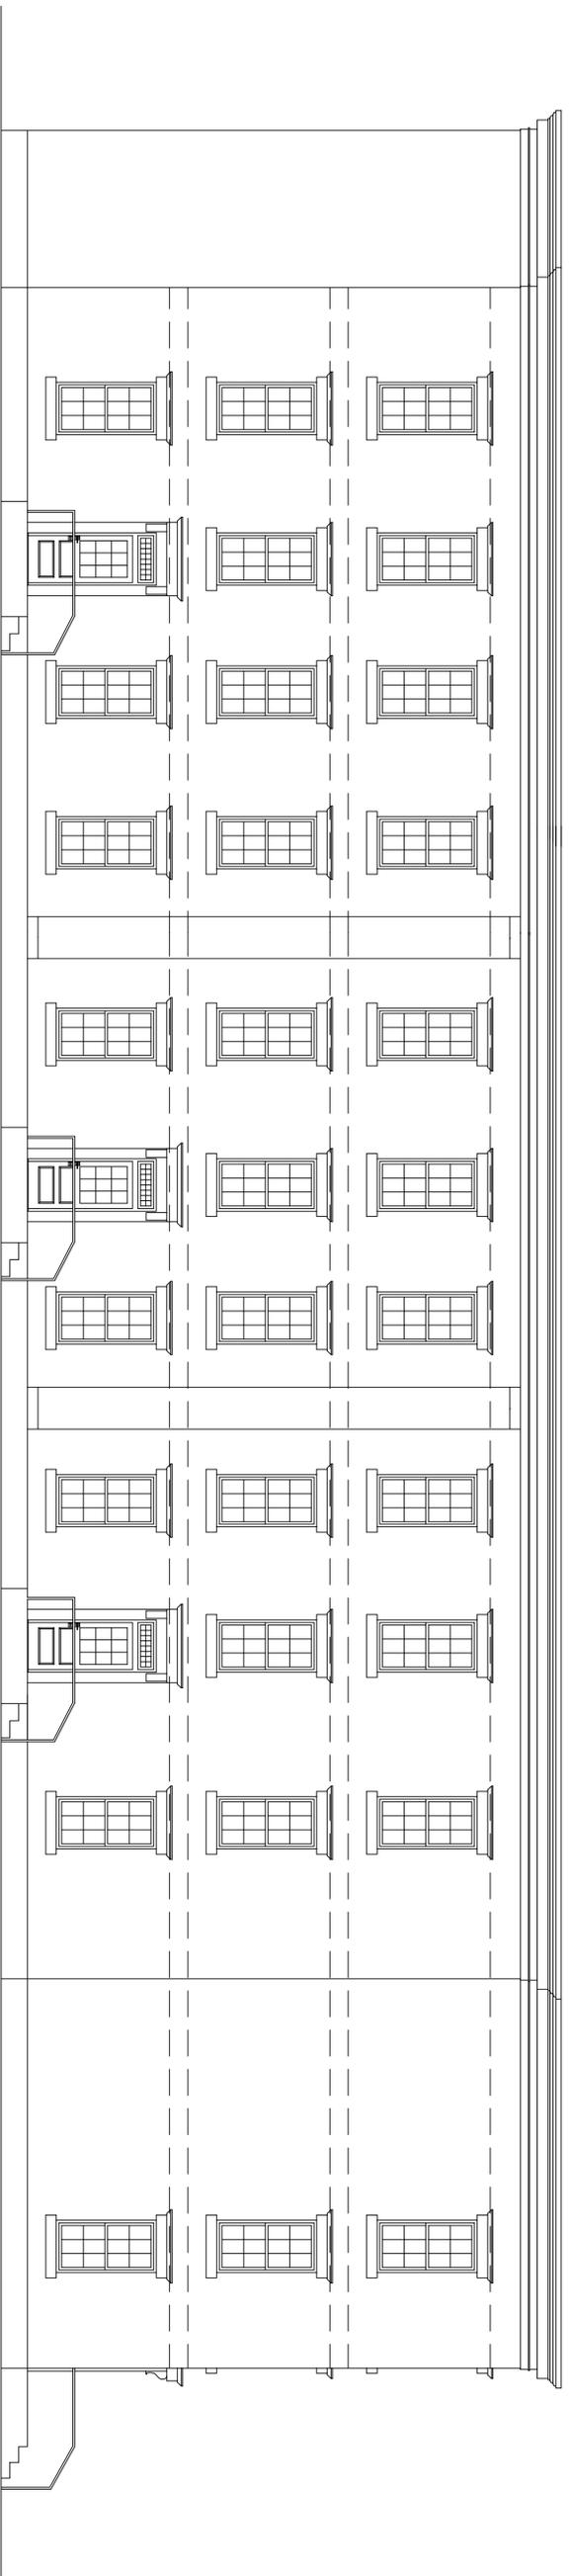

studio kremer architects

1231 South Shelby Street, Louisville, KY 40203  
TEL 502.499.1100 FAX 499.1101

JOSEPH BROWN  
TODD ROMAN  
1101 EAST WASHINGTON ST  
LOUISVILLE, KENTUCKY 40206

PROPOSED ELEVATIONS  
PROPOSED NEW APARTMENTS  
BUTCHERTOWN  
1043, 1049, 1051 EAST WASHINGTON ST.  
LOUISVILLE, KENTUCKY 40206

DATE: 01/09/2018  
DRAWN BY: SK  
CHECKED BY:  
REVISIONS:  
# 1 11/14/2018

2017-019

PR03