



studio kremer architects
 1231 S Shelby St, Louisville, KY 40203
 TEL 502.499.1100 FAX 502.499.1101


s t u d i o

JUNEAU DRIVE
 BANK PROJECT
 111, 113, 155 JUNEAU DRIVE
 Middletown, KY


| | |
|----------------------|------------------|
| title / description: | project no.: |
| sketch no.: | date: 5/17/2017 |
| reference dwg.: | drawn by: AF |
| | checked by: |
| | scale: indicated |




NORTHEAST ELEVATION
 (Shelbyville Road)

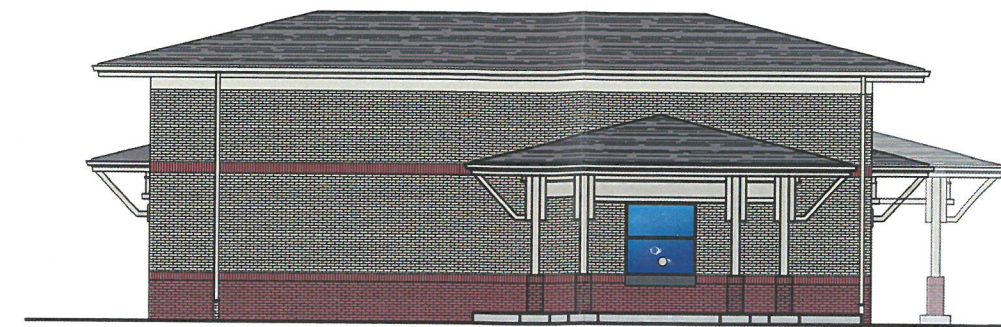


SOUTHEAST ELEVATION

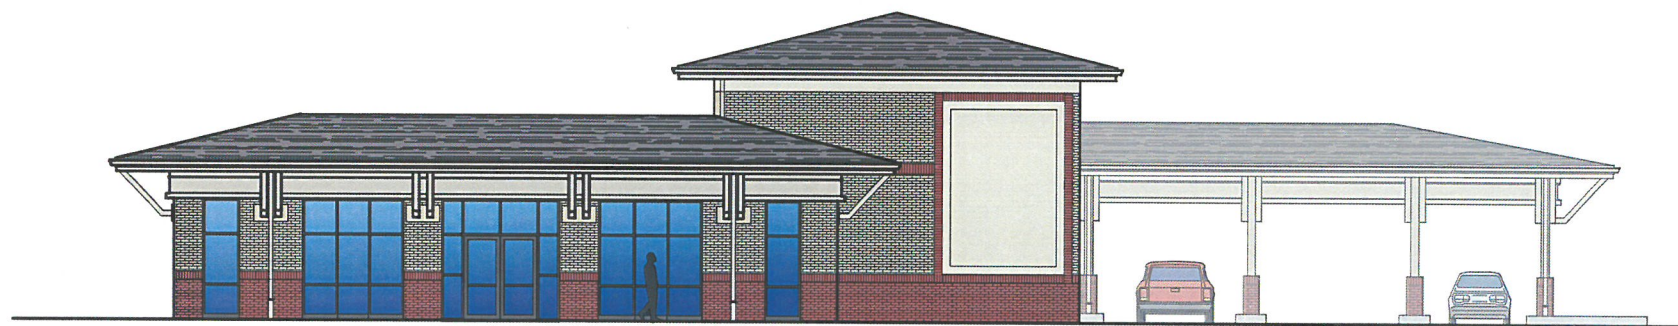

SOUTHWEST ELEVATION

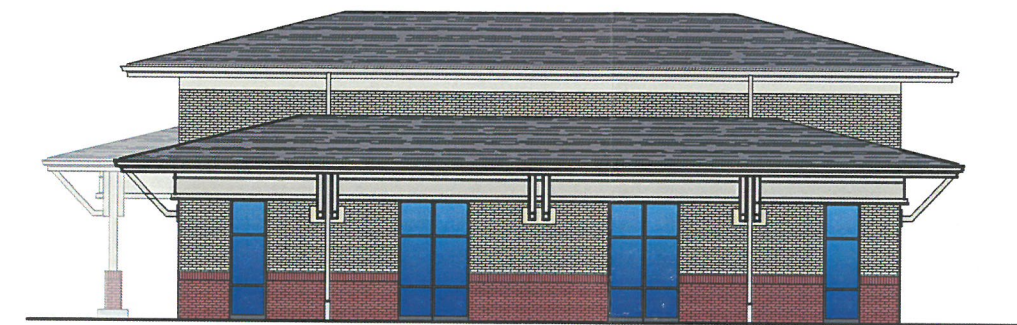

NORHTWEST ELEVATION

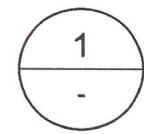

OPTION 1 ELEVATIONS
 EXTERIOR ELEVATION

Scale: 1/16" = 1'-0"

RECEIVED
 JUN 05 2017
 PLANNING & DESIGN SERVICES

172021002