

C.R. STONE
ARCHITECT

2907 WESTFIELD ROAD
LOUISVILLE, KY 40220
502.727.8903
CHRIS@CRSTONEARCHITECT.COM

C. R. STONE, ARCHITECT LLC

COPYRIGHT 2020



READY ELECTRIC Co.
WAREHOUSE ADDITION
3300 GILMORE INDUSTRIAL BLVD
LOUISVILLE, KY -- 40213

CRS


SCALE AS NOTED

A4.1

22 JAN 21


MIR 0311

PRELIMINARY
ELEVATIONS

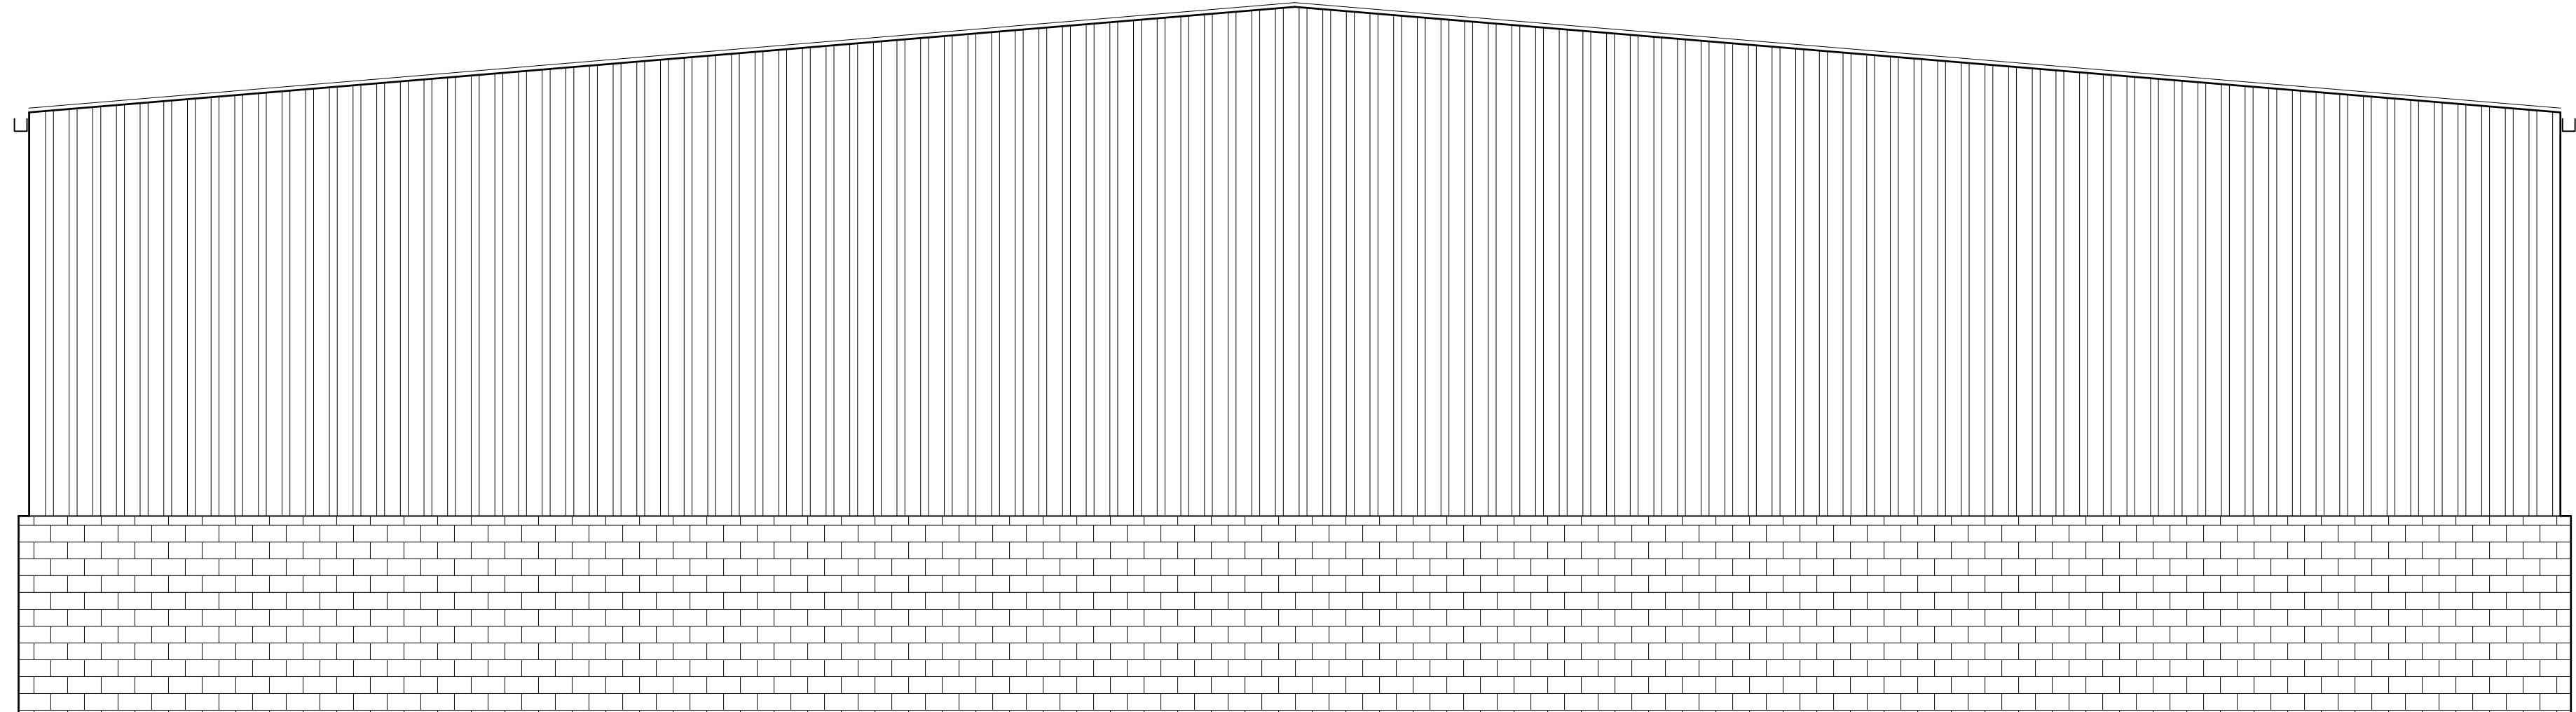


03 | END ELEVATION

A4.1 | SCALE: 3/16" = 1'-0"

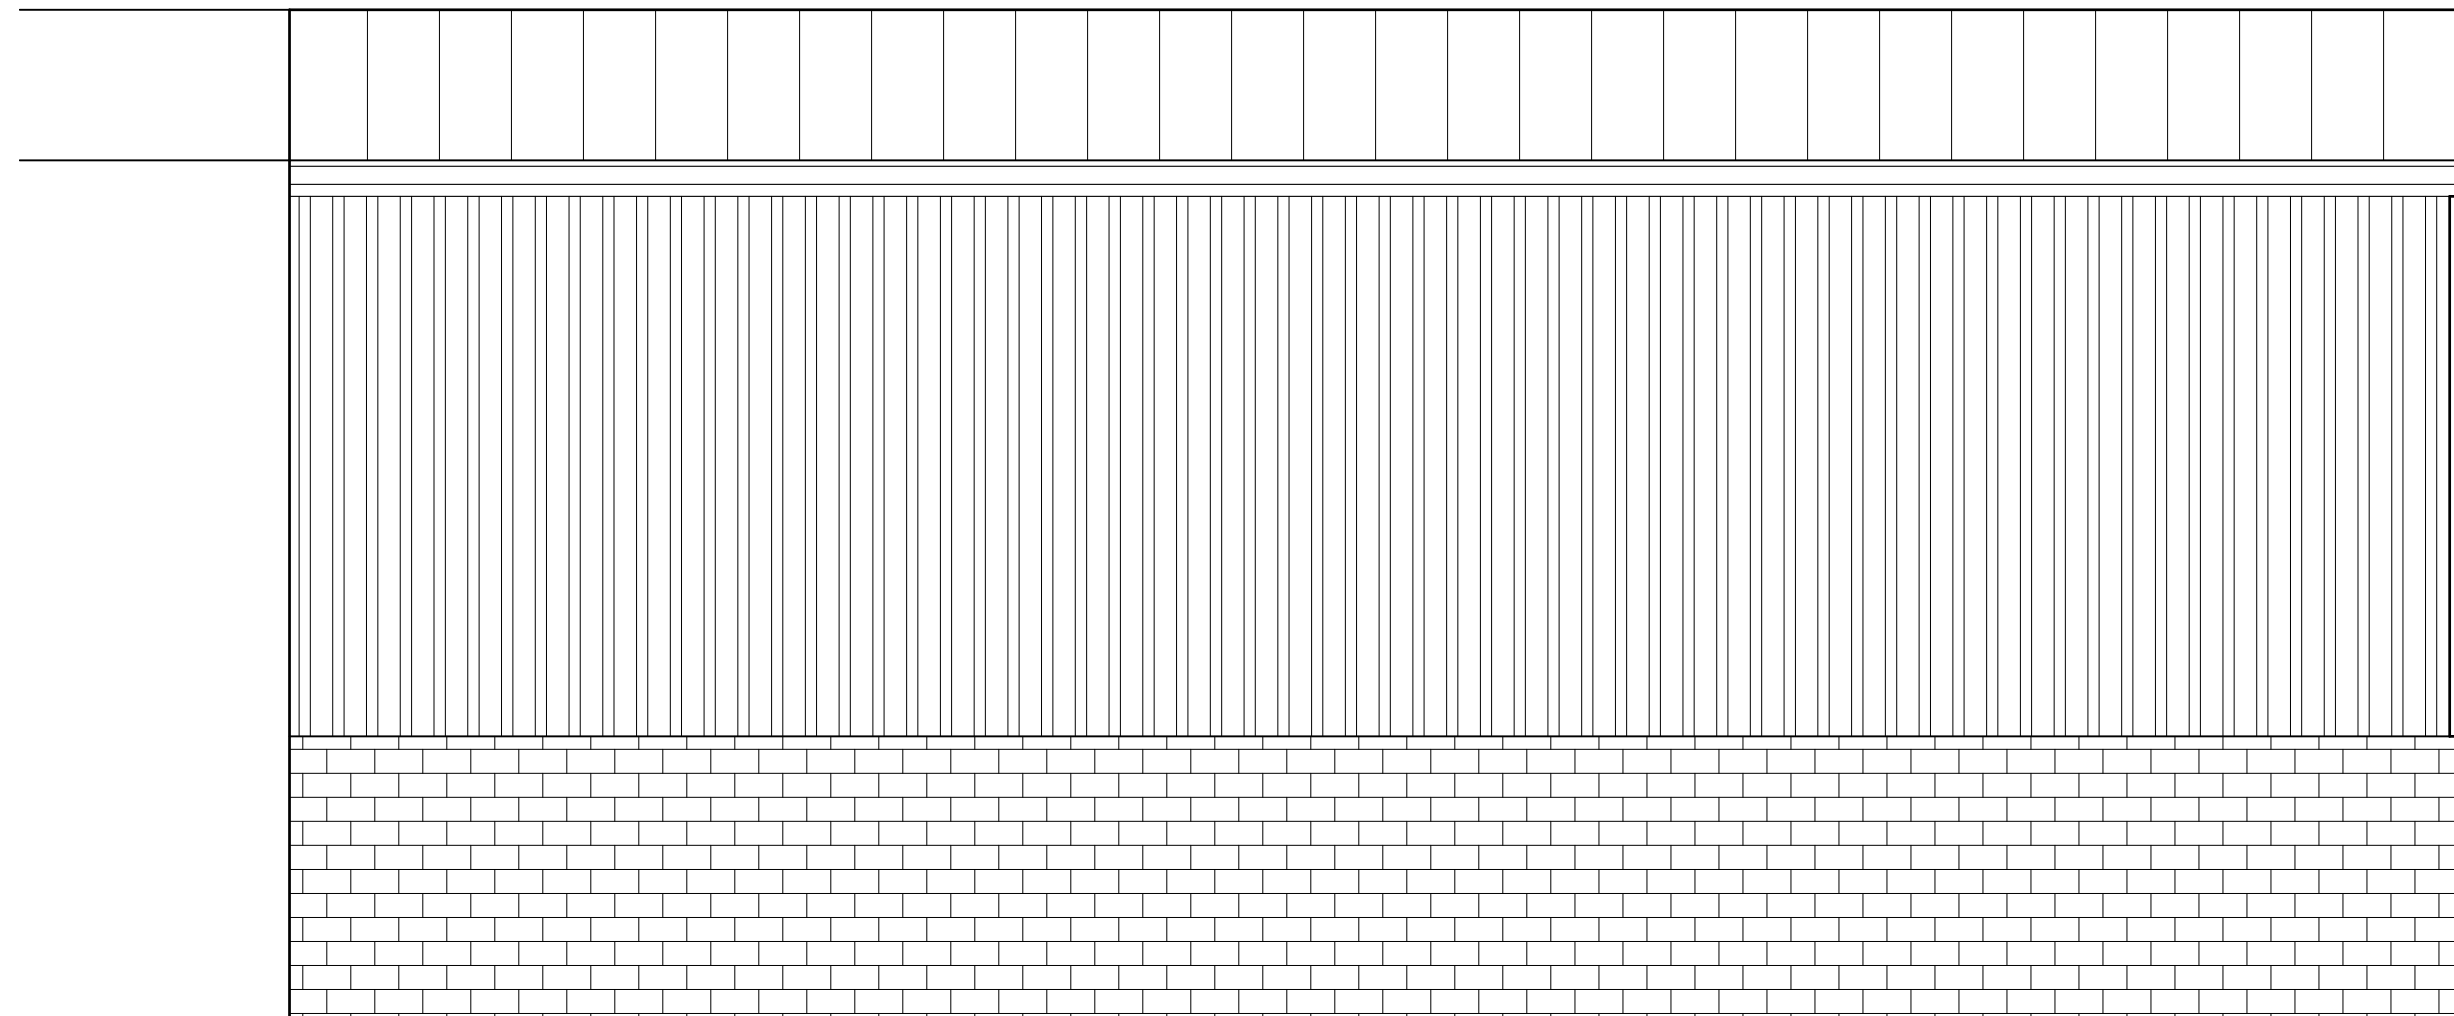

01 | REAR ELEVATION

A4.1 | SCALE: 3/16" = 1'-0"

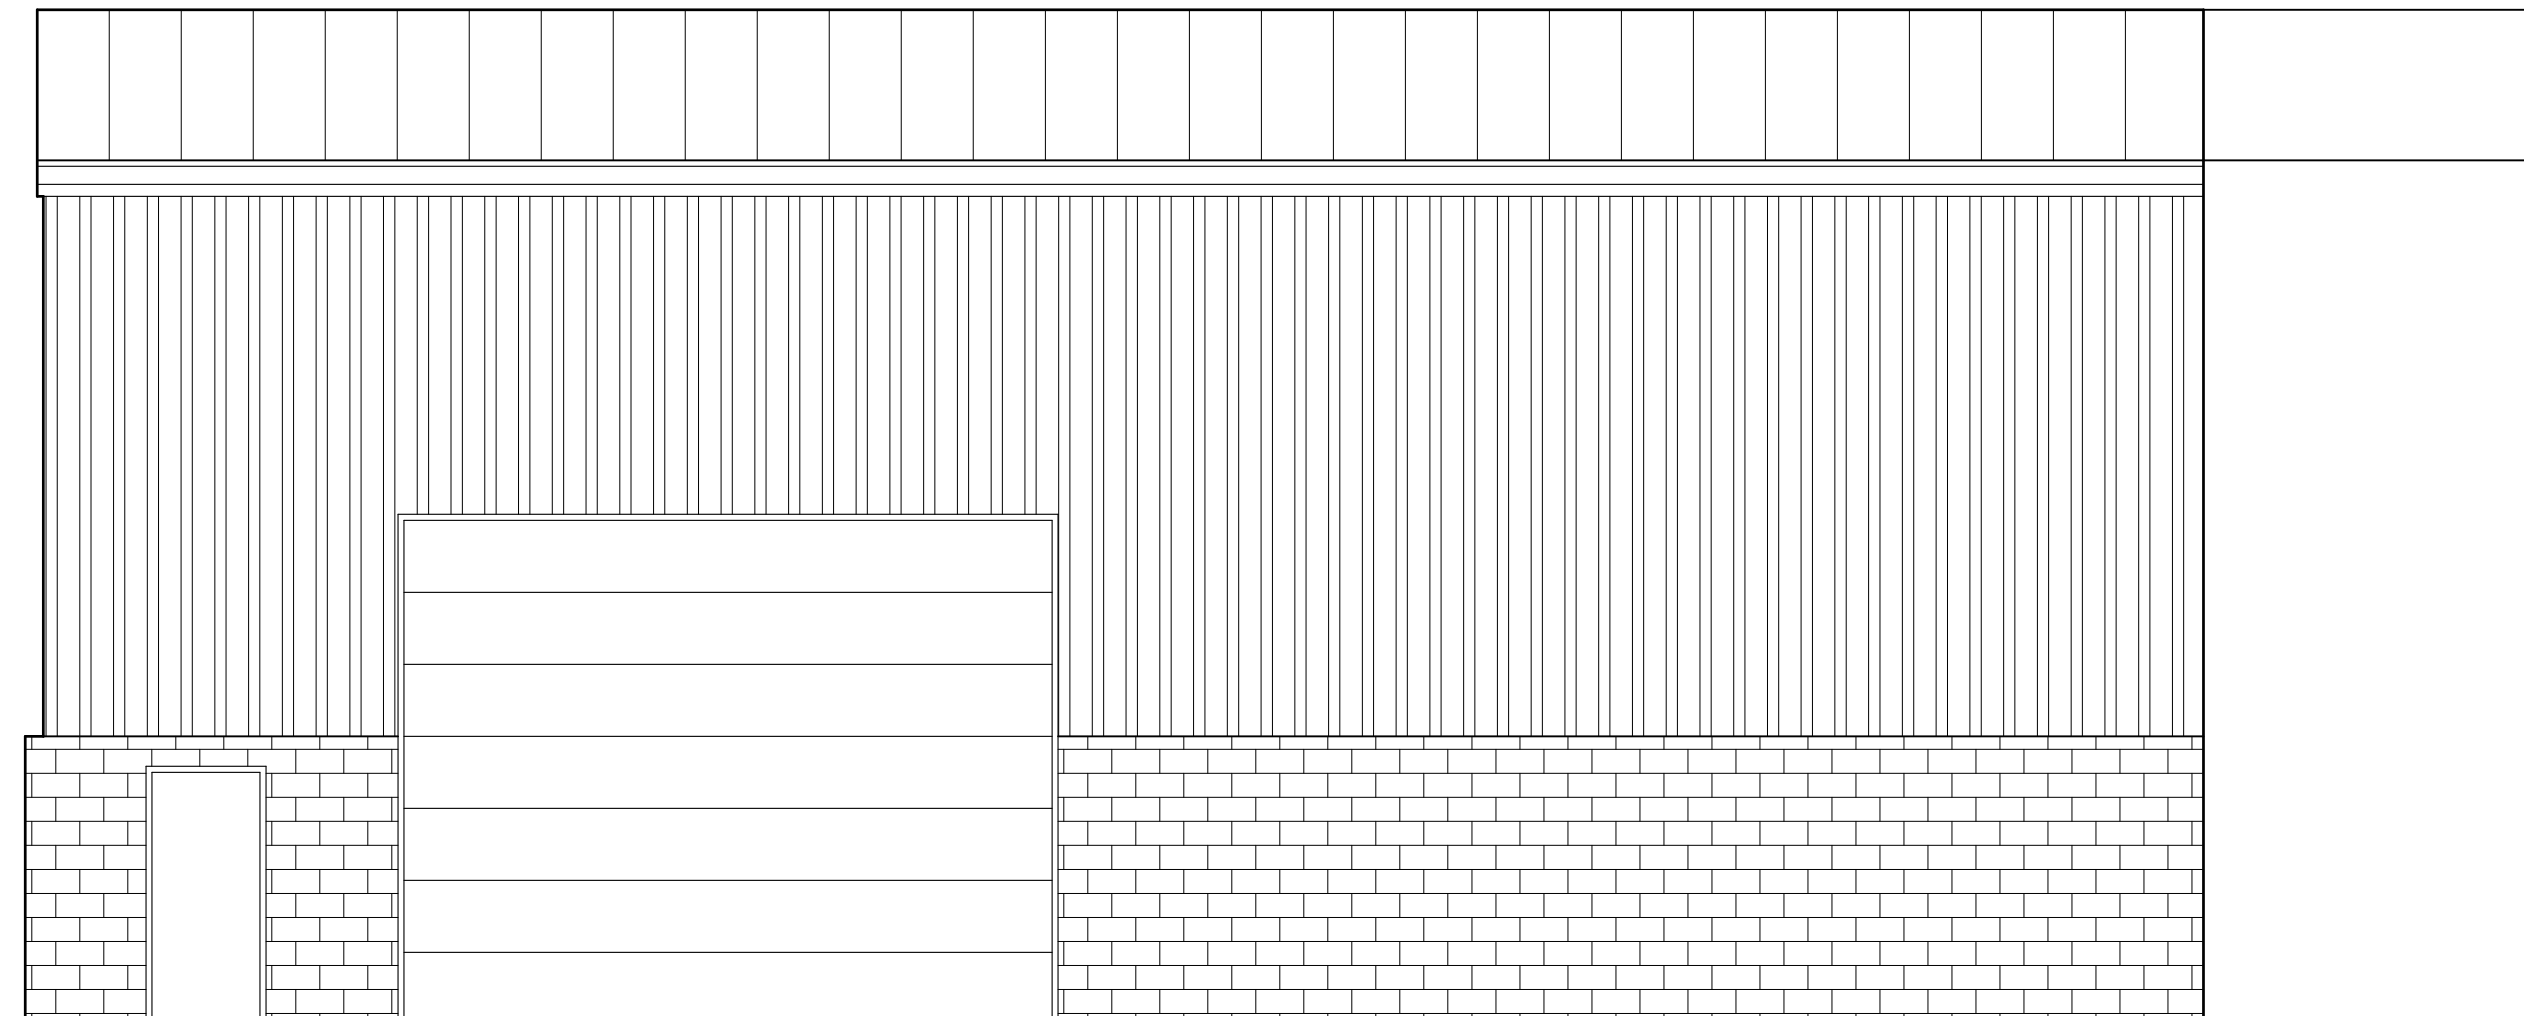

02 | FRONT ELEVATION

A4.1 | SCALE: 3/16" = 1'-0"