



SCHEMATIC DESIGN

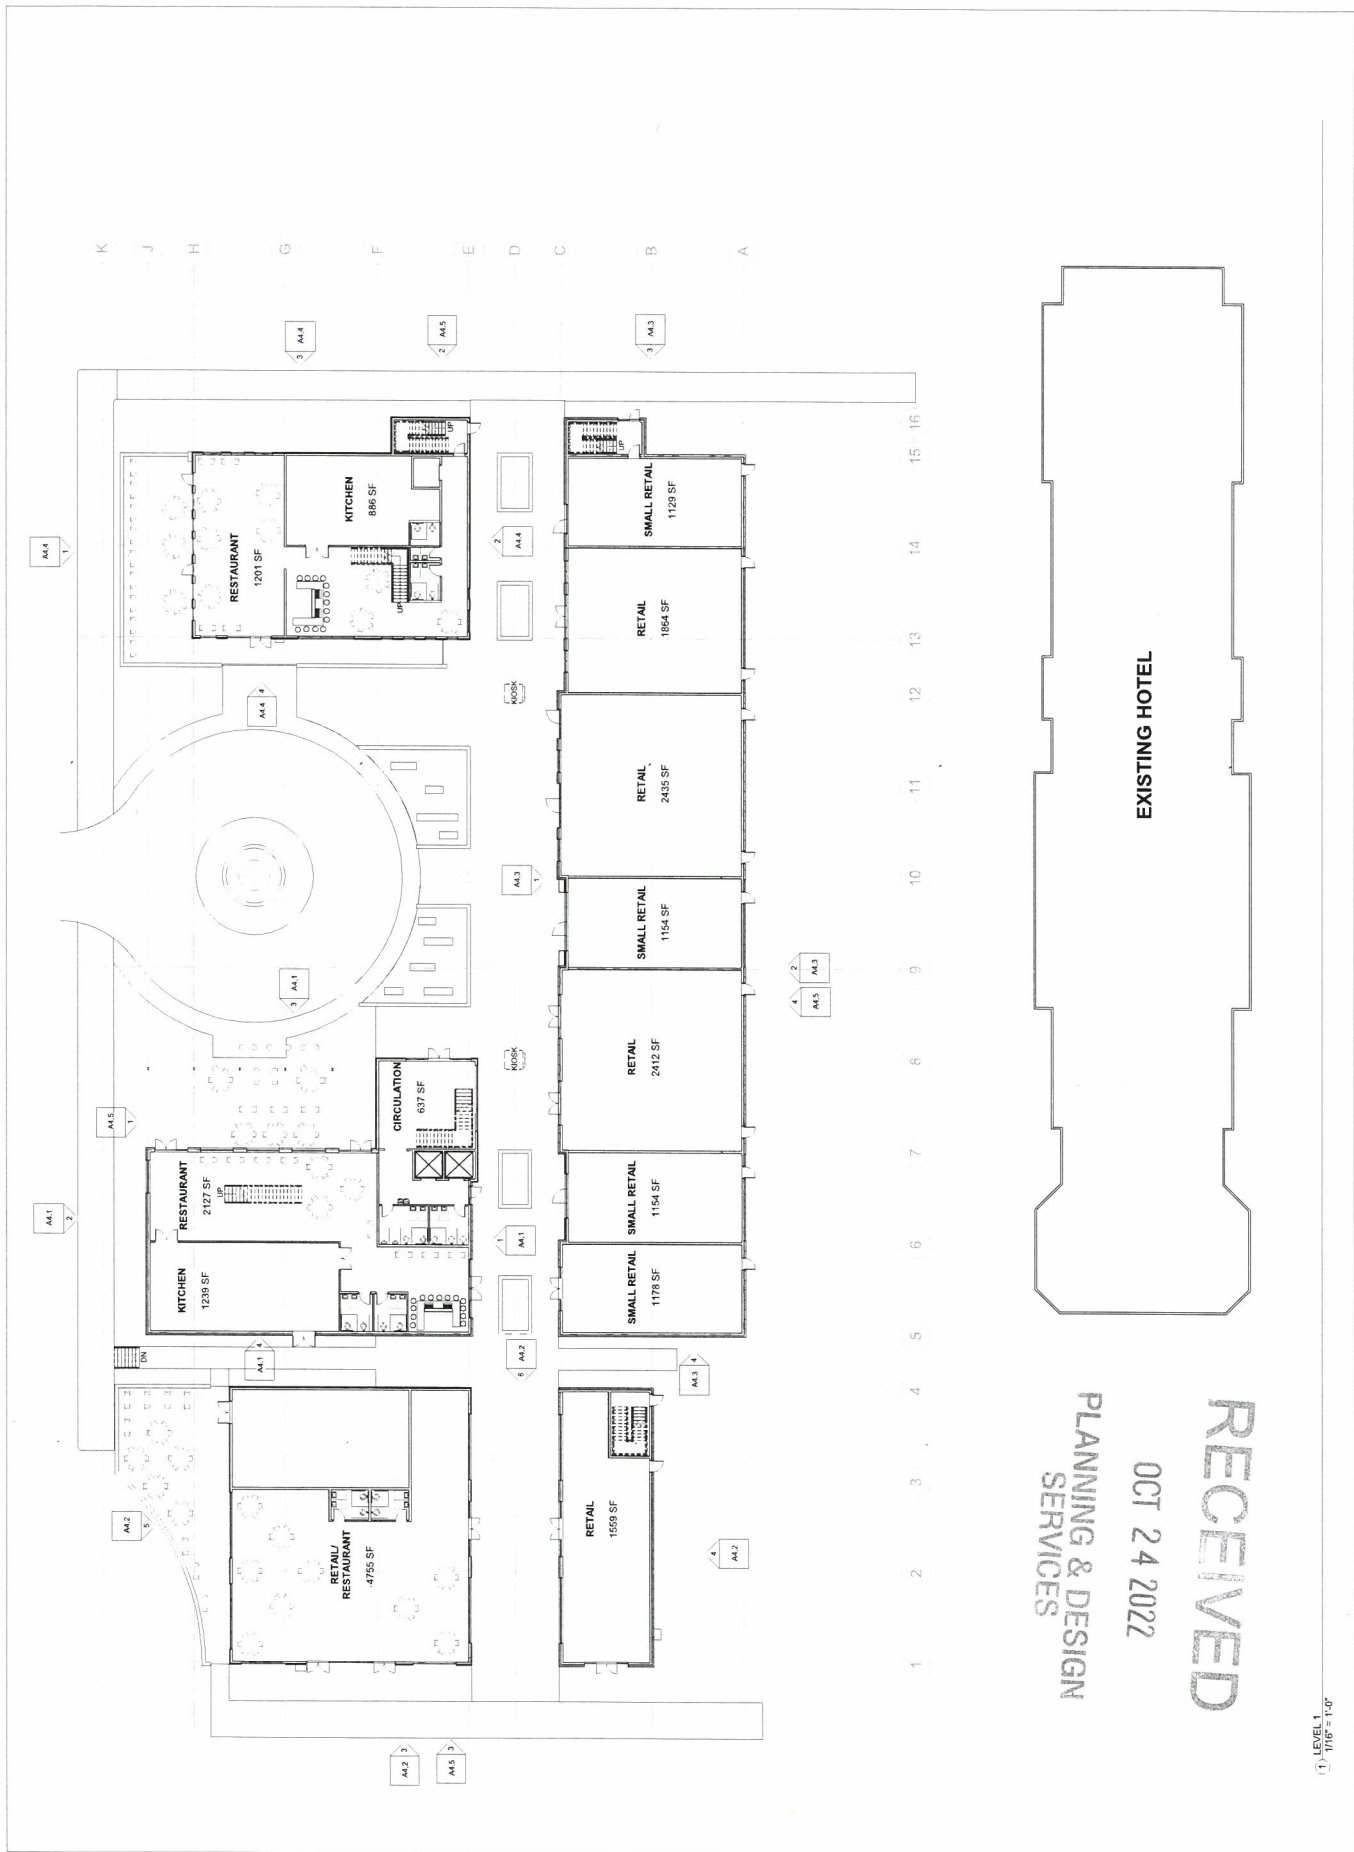

22-CAT3-0010

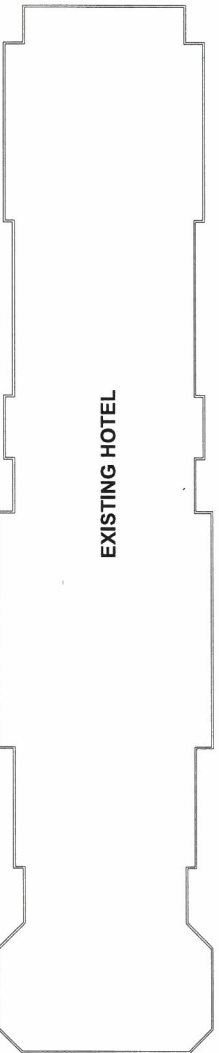

RECEIVED

OCT 24 2022

PLANNING & DESIGN
SERVICES

LEVEL 2
1/16" = 1'-0"


SCHEMATIC DESIGN

A1.2

2022-29

DATE: 2022-09-09
DRAWN BY: J. Zorn
CHECKED BY: J. Zorn
REVISIONS:

SECOND FLOOR PLAN
ZORN DEVELOPMENT
ADDRESS
CITY, STATE, ZIP CODE

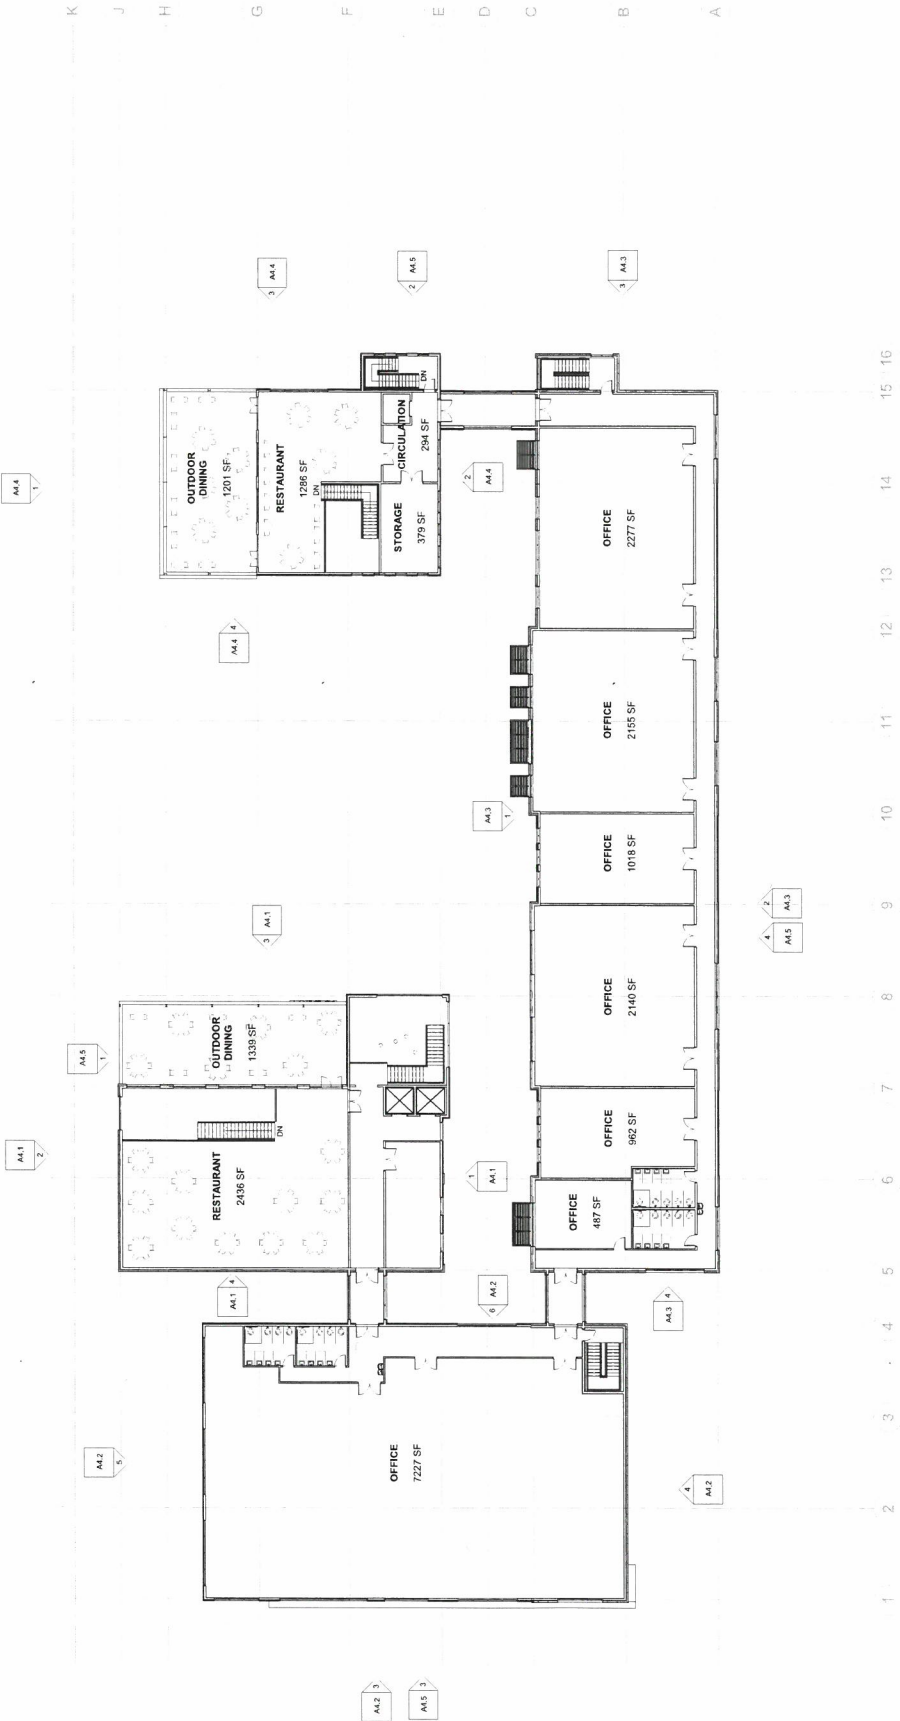

studio kremer architects
1231 S Shelby St. Louisville, KY 40203
TEL: 502.459.1109 FAX: 502.459.1101



22-CAT3-0010


ELEVATIONS
ZORN DEVELOPMENT
CITY, STATE, ZIP CODE

DATE: 06/20/20
DRAWN BY: JAMES
CHECKED BY: DK
REVISIONS:


2022-29

A4.1


studio kremer architects
1231 S Shelby St. Louisville, KY 40203
TEL: 502.499.1107 FAX: 502.499.1101

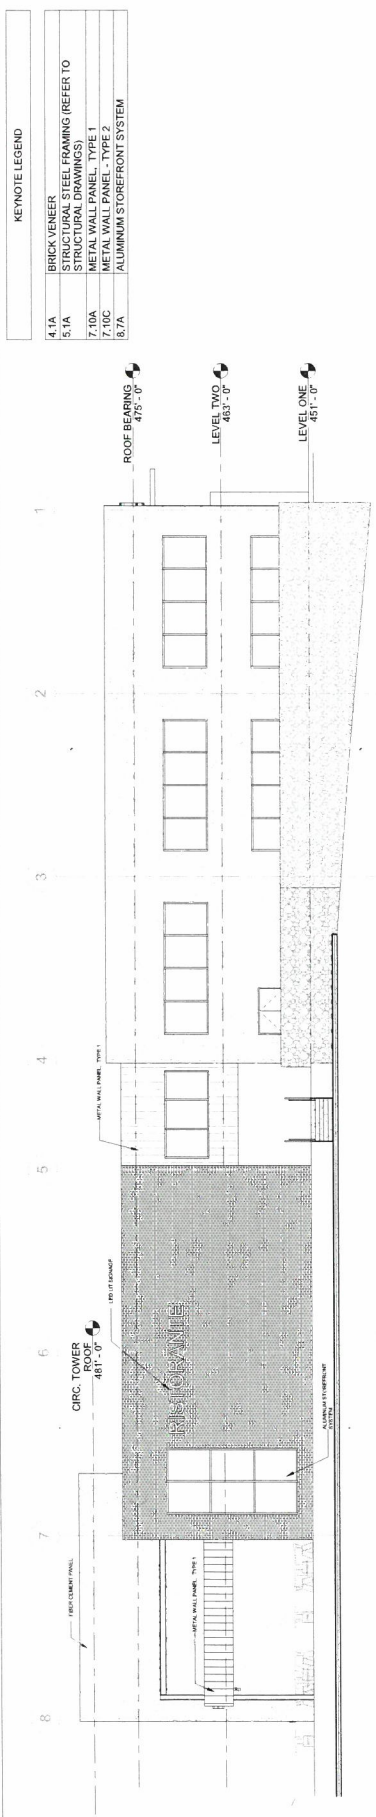

2. BUILDING A & B - NORTH ELEVATION
1/8" = 1'-0"

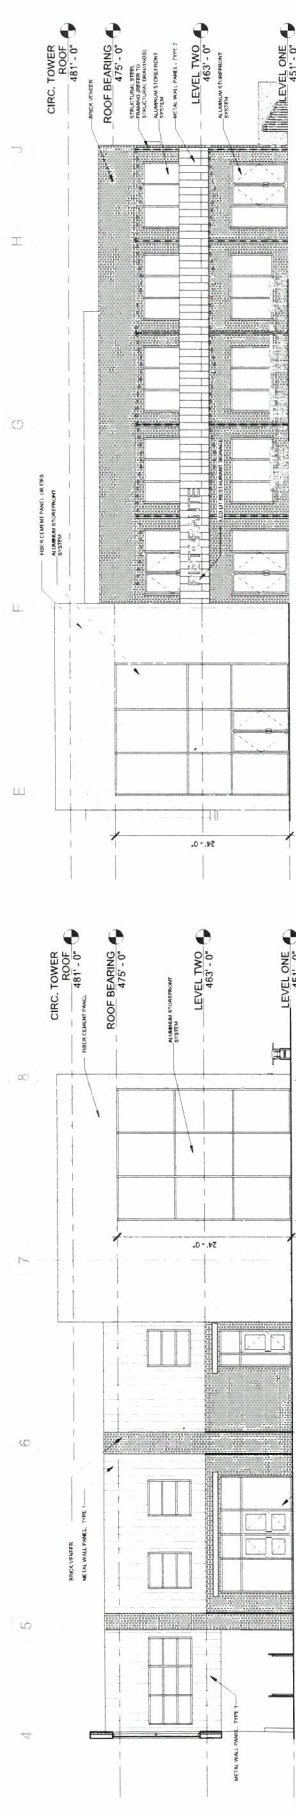

3. BUILDING A - SOUTH ELEVATION
1/8" = 1'-0"

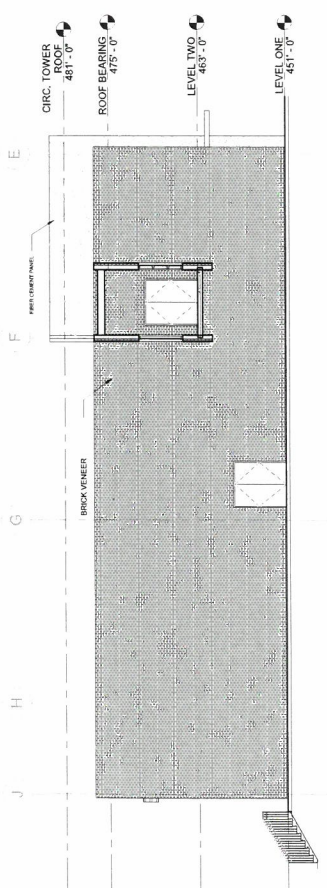

4. BUILDING A - EAST ELEVATION
1/8" = 1'-0"

3. BUILDING A - WEST ELEVATION
1/8" = 1'-0"

RECEIVED
OCT 24 2022
PLANNING & DESIGN
SERVICES

22-CAT3-0010



studio kerner architects
123 S Shelby St, Louisville, KY 40203
502.582.1100 / 502.582.1101

ELEVATIONS
ZORN DEVELOPMENT
ADDRESS
CITY, STATE, ZIP CODE


DATE: 10/19/22
DRAWN BY: J. J. J. J.
CHECKED BY: J. J. J. J.
REVISIONS:

2022-29


A4.3

SCHEMATIC DESIGN


RECEIVED
OCT 24 2022
PLANNING & DESIGN
SERVICES

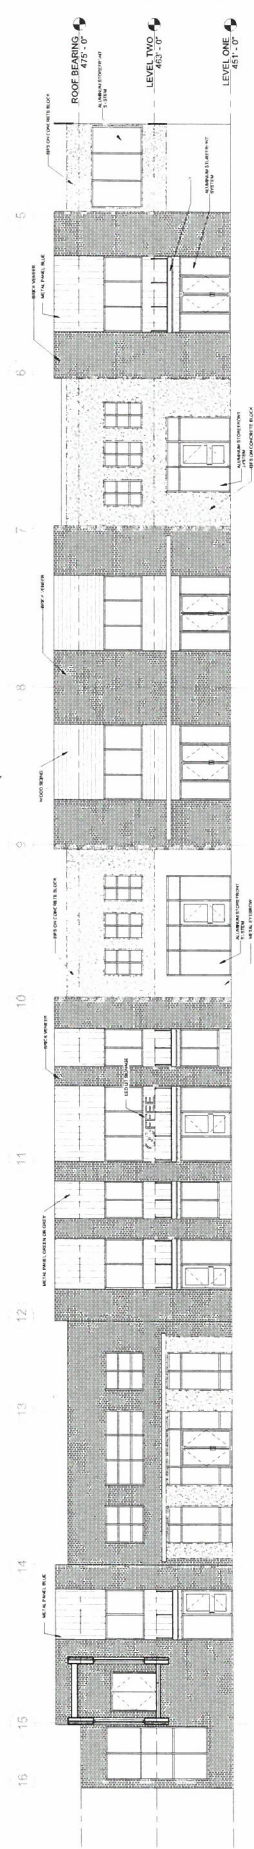


1 BUILDING C - NORTH ELEVATION
1/8" = 1'-0"

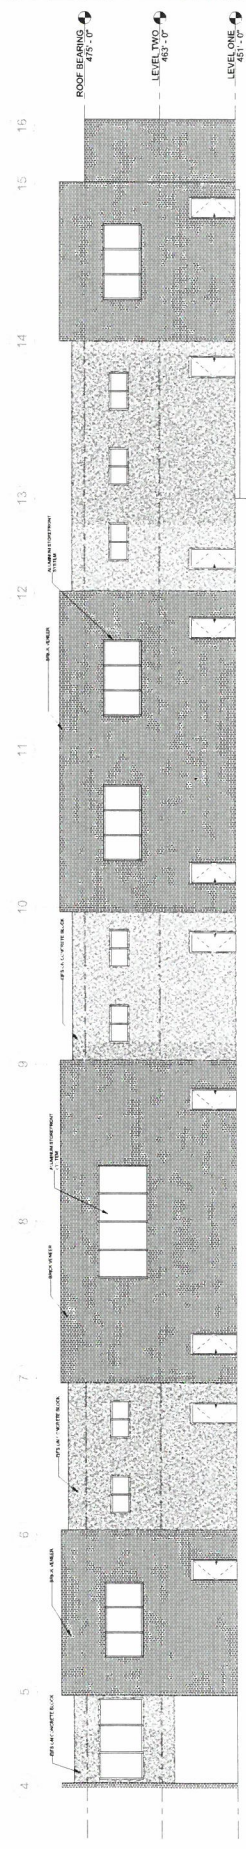

2 BUILDING C - SOUTH ELEVATION
1/8" = 1'-0"

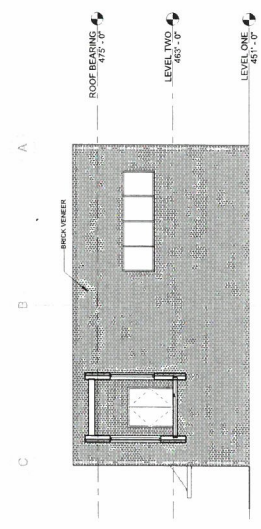


4 BUILDING C - WEST ELEVATION
1/8" = 1'-0"

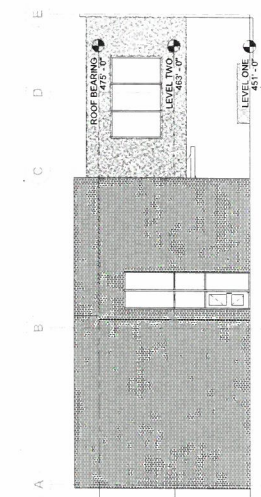


3 BUILDING C - EAST ELEVATION
1/8" = 1'-0"

22-CAT3-0010


RECEIVED
 OCT 24 2022
 PLANNING & DESIGN
 SERVICES

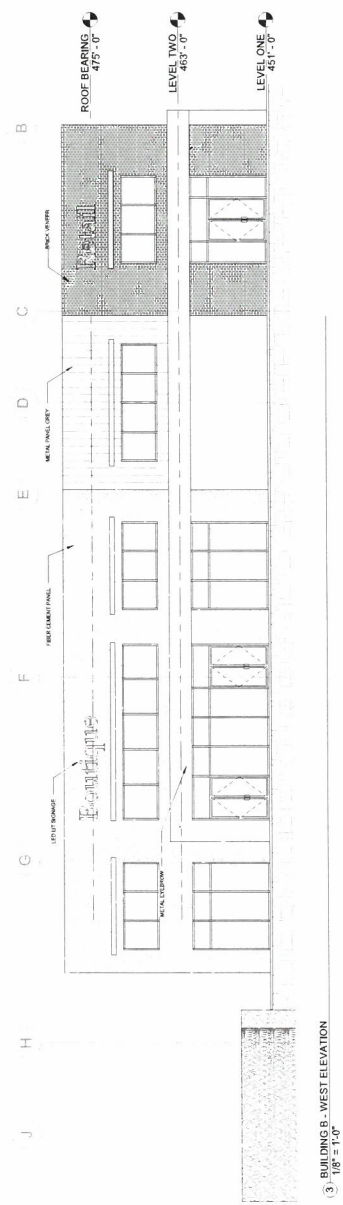


3 BUILDING B - WEST ELEVATION
 1/8" = 1'-0"

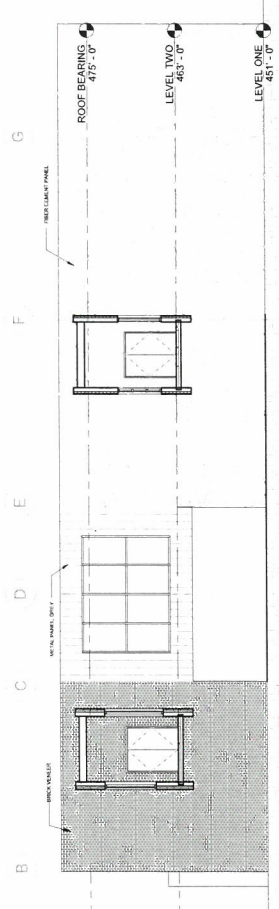

6 BUILDING B - EAST ELEVATION
 1/8" = 1'-0"

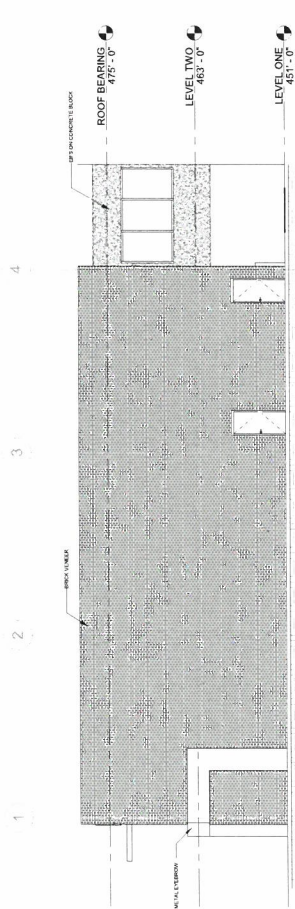

4 BUILDING B - SOUTH ELEVATION
 1/8" = 1'-0"

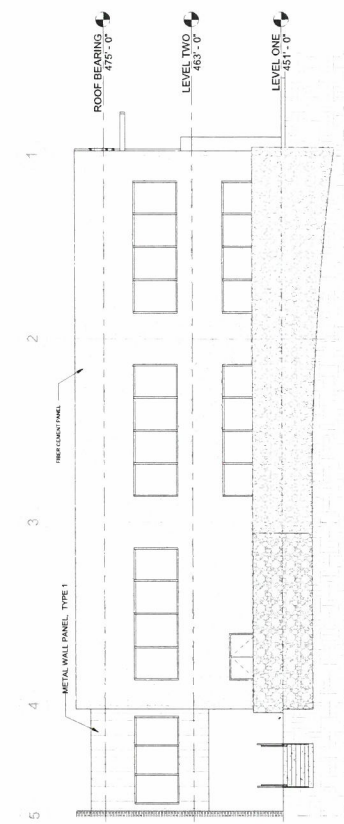


5 BUILDING B - NORTH ELEVATION
 1/8" = 1'-0"

22-CAT3-0010


KEYNOTE LEGEND

22-CAT3-0010


RECEIVED
 OCT 24 2022
 PLANNING & DESIGN
 SERVICES

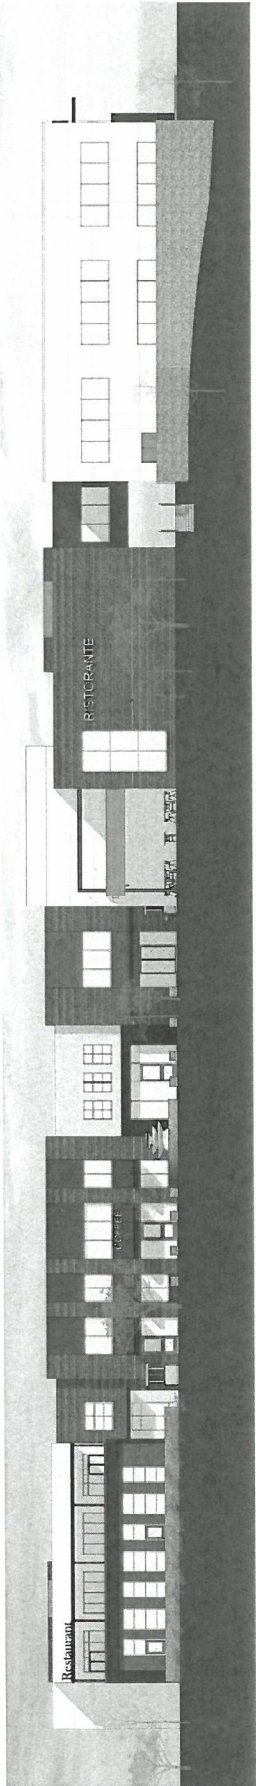


1 RENDERED NORTH ELEVATION
 3/32" = 1'-0"

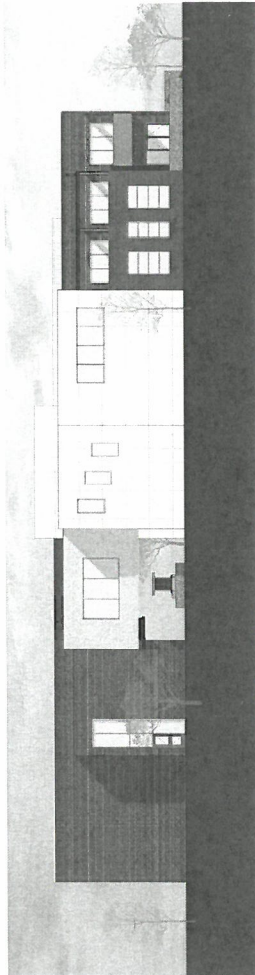

2 RENDERED EAST ELEVATION
 3/32" = 1'-0"

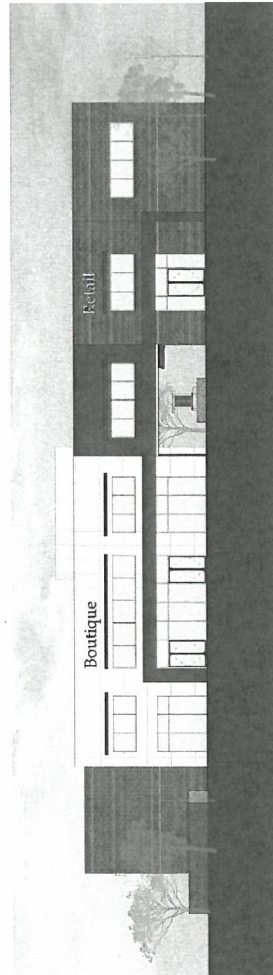

3 RENDERED WEST ELEVATION
 3/32" = 1'-0"

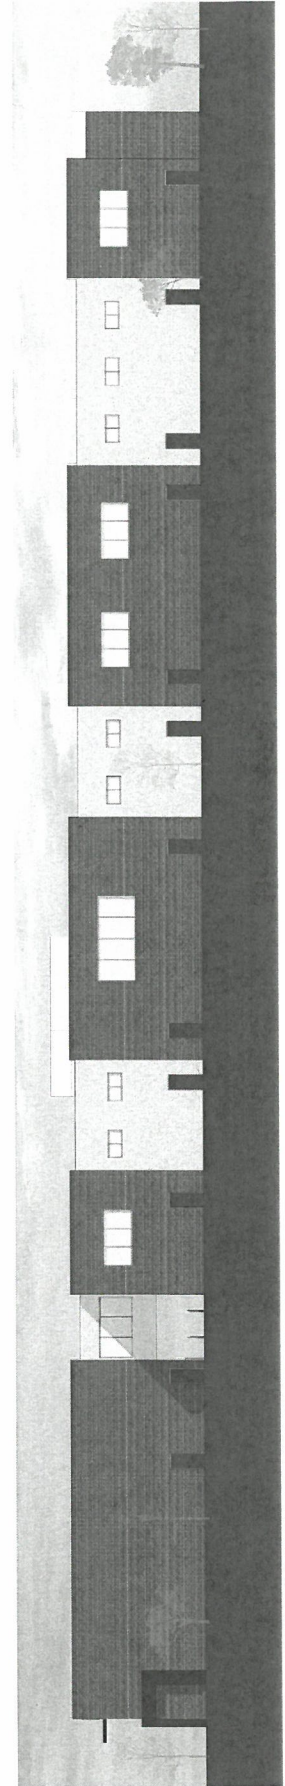

4 RENDERED SOUTH ELEVATION
 3/32" = 1'-0"