


CORRUGATED METAL SIDING & ROOFING  
(TYPE & COLOR TBD BY OWNER)



GUTTER &  
DOWNSPOUTS  
(TYP.)

FRONT ELEVATION

CORRUGATED METAL SIDING & ROOFING  
(TYPE & COLOR TBD BY OWNER)

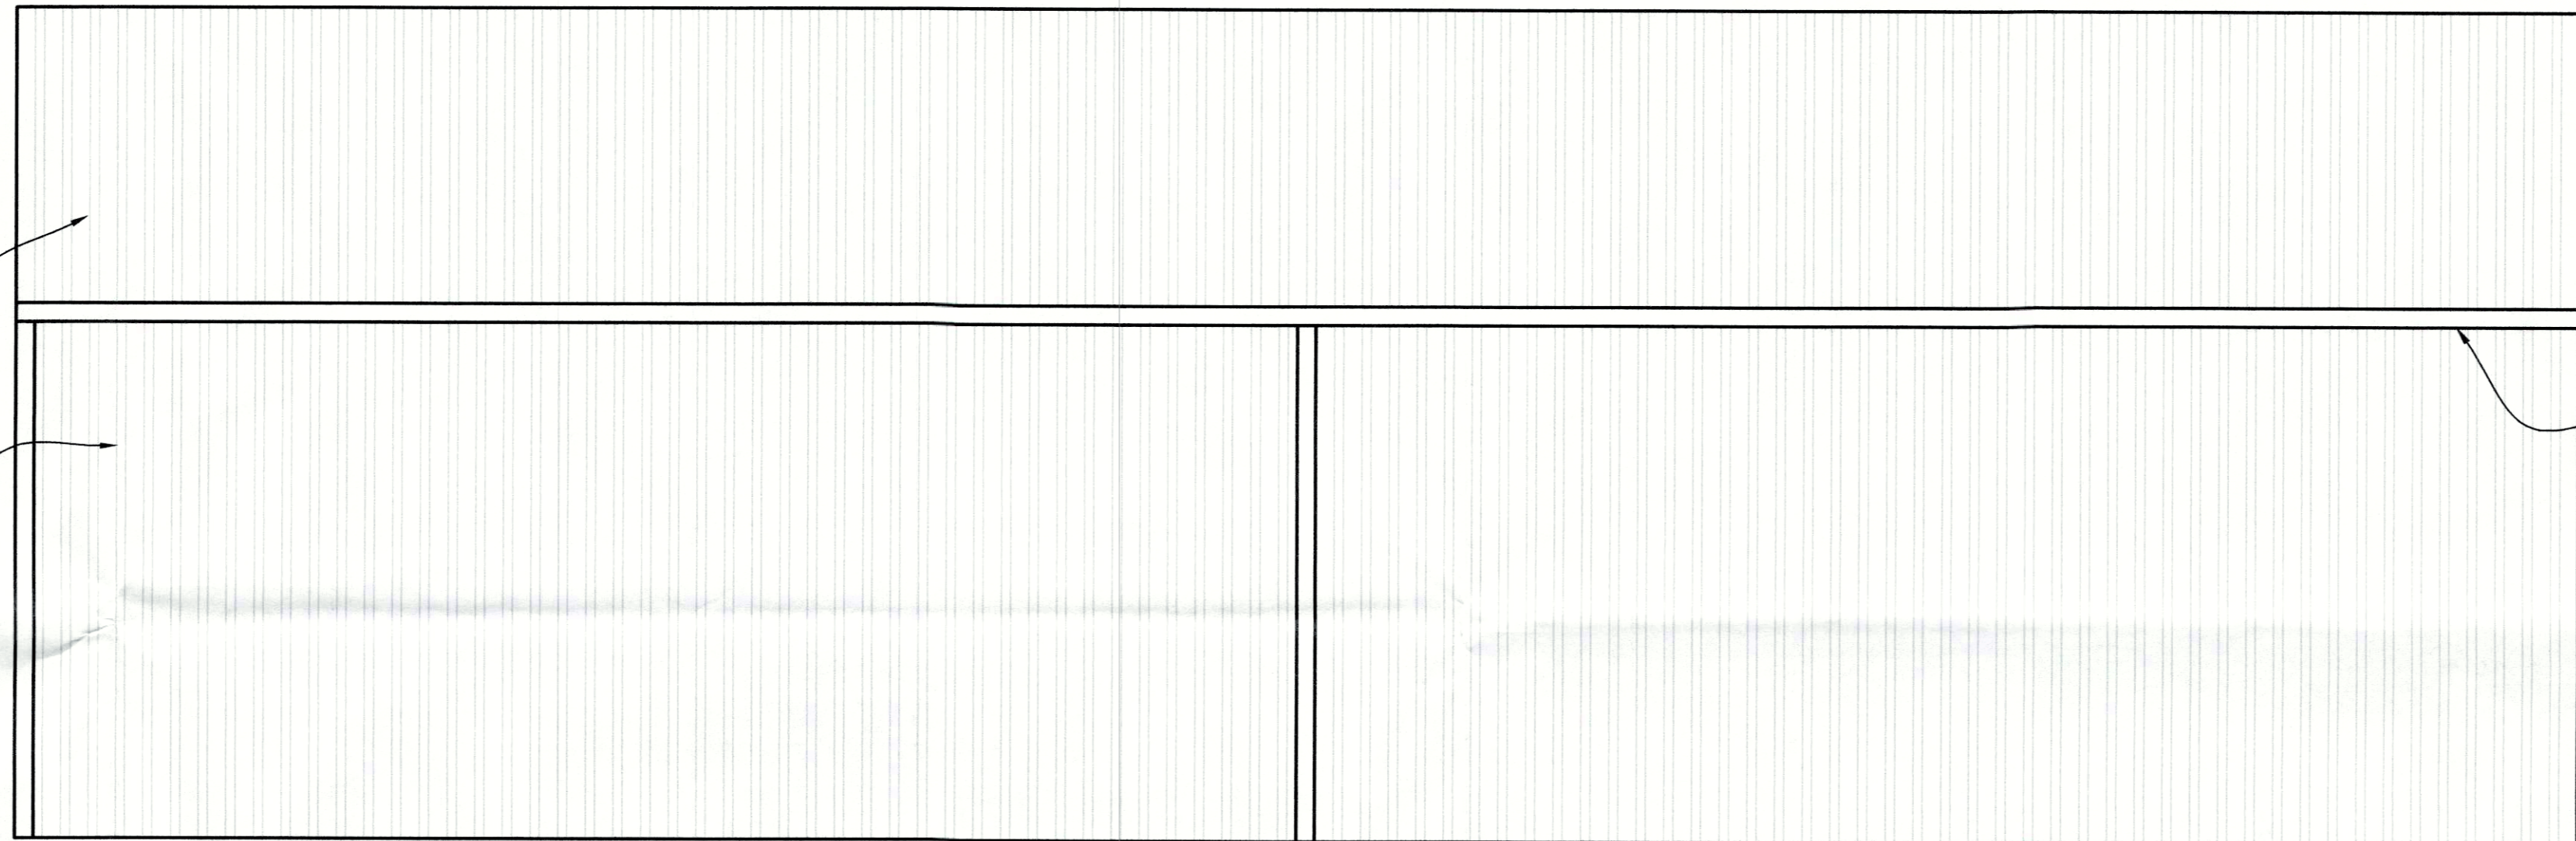

GUTTER &  
DOWNSPOUTS  
(TYP.)

REAR ELEVATION

General Notes

1. DOOR HEADERS SHALL BE (2) -16# 5/4" LVL.

No.	Revision/Issue	Date

Firm Name and Address

CLEMONS

Project Name and Address

BROWN


Project POLE BARN Sheet

Date 6/25/19


Scale 1/4"=1'-0"

RECEIVED


JUN 27 2019  
DESIGN SERVICES

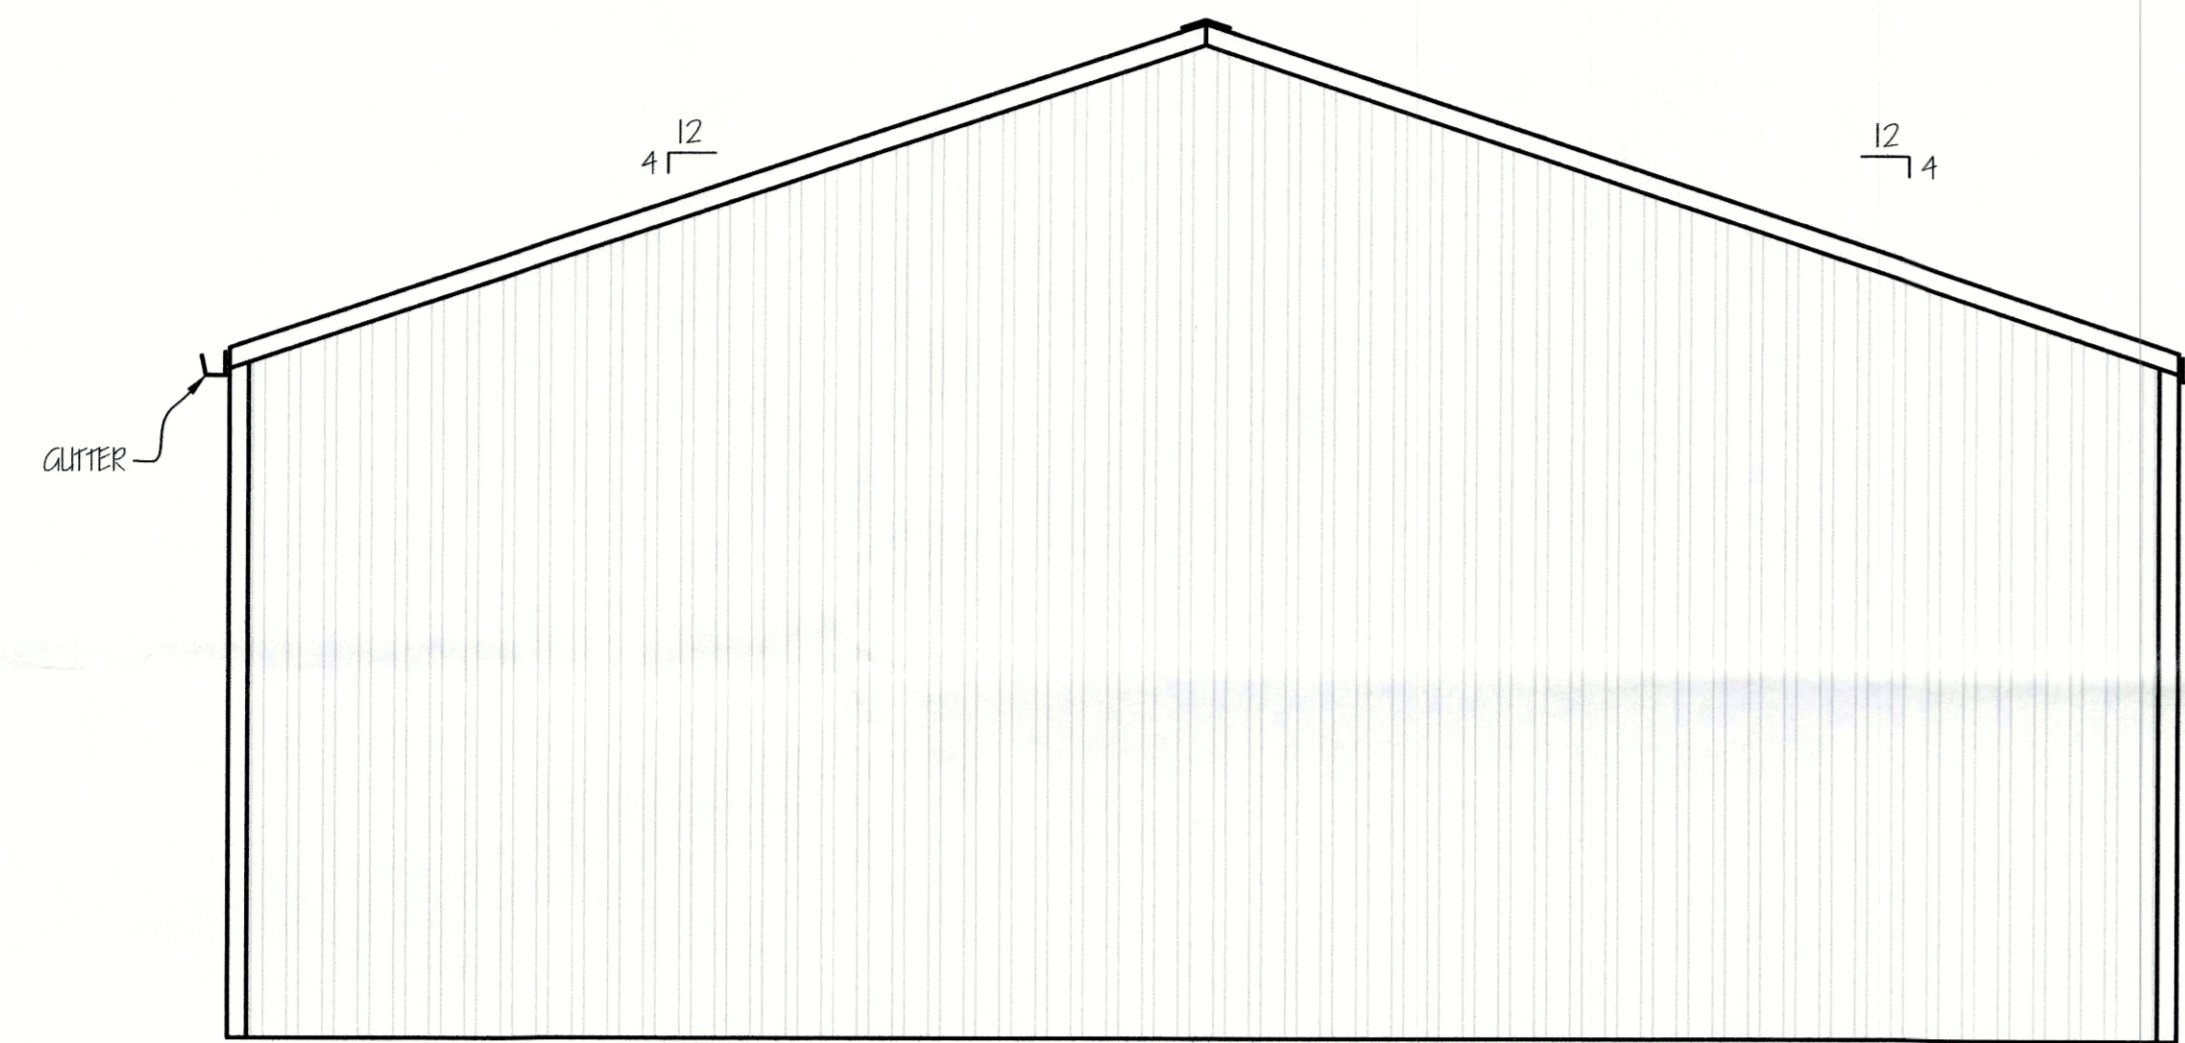

RIGHT SIDE ELEVATION

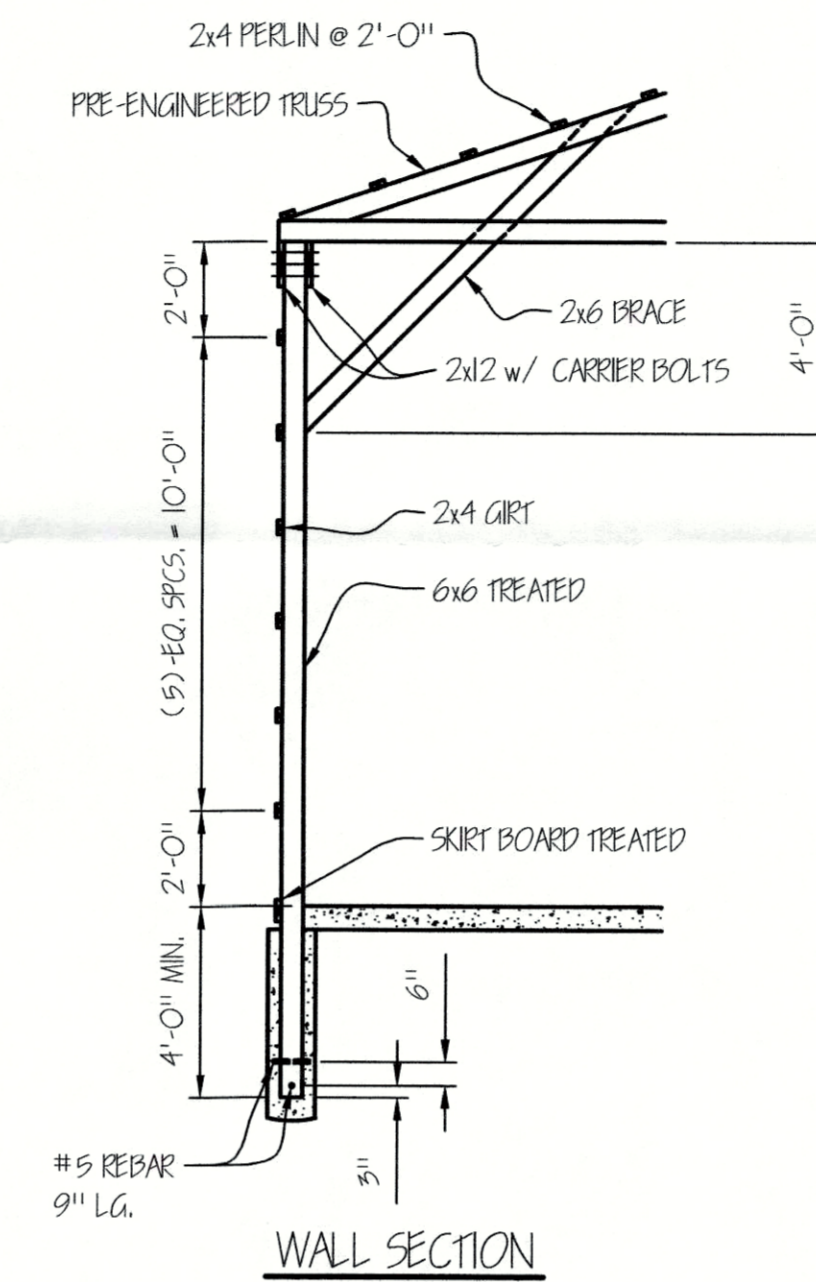

WALL SECTION

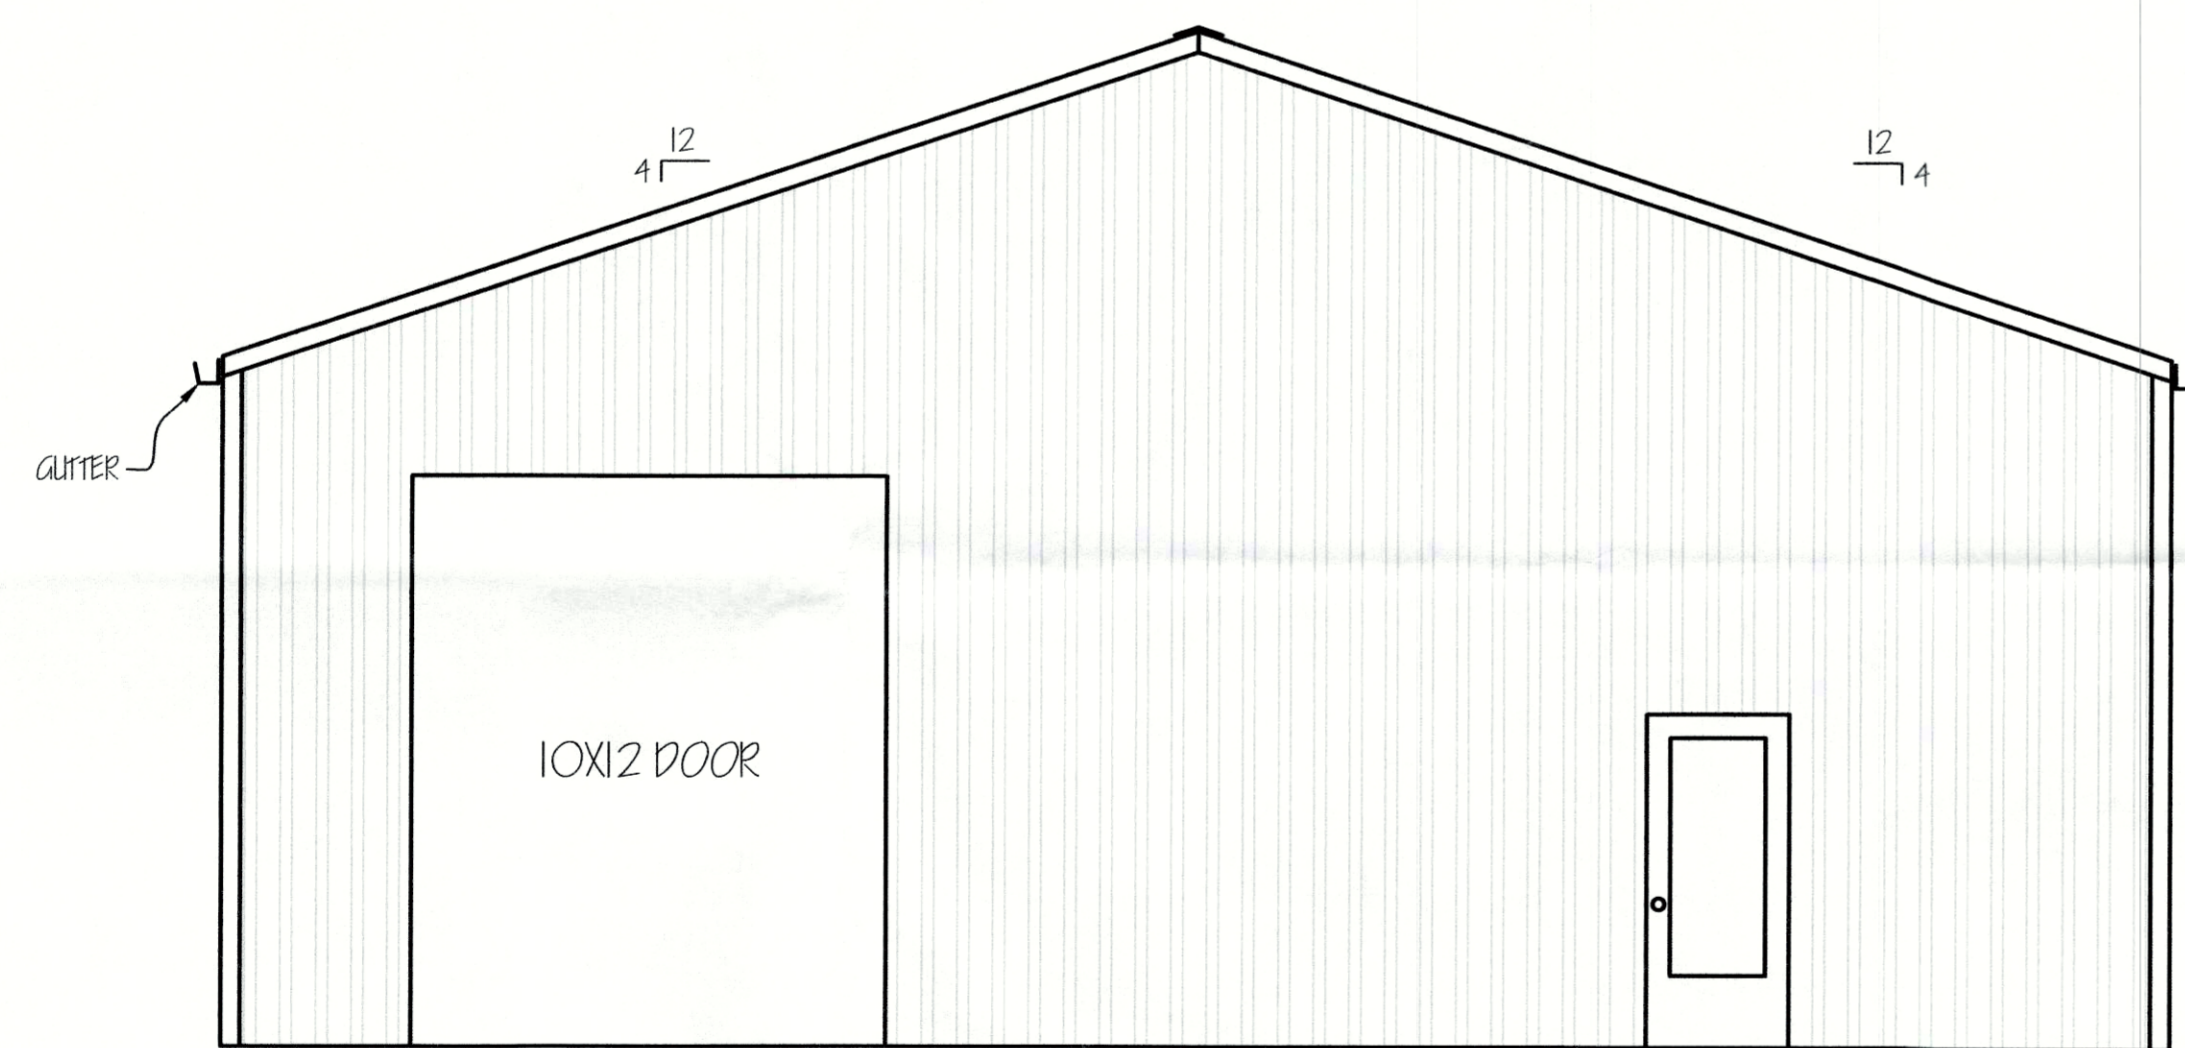

LEFT SIDE ELEVATION

General Notes

1. DOOR HEADERS SHALL BE (2) 16# 5/4" LVL.

No.	Revision/Issue	Date

Firm Name and Address

CLEMONS

Project Name and Address

BROWN

Project POLE BARN Sheet

Date 6/25/19

Scale 1/4"=1'-0"

RECEIVED  
JUN 27 2019  
CLEMONS  
DESIGN SERVICES