




REVISIONS:

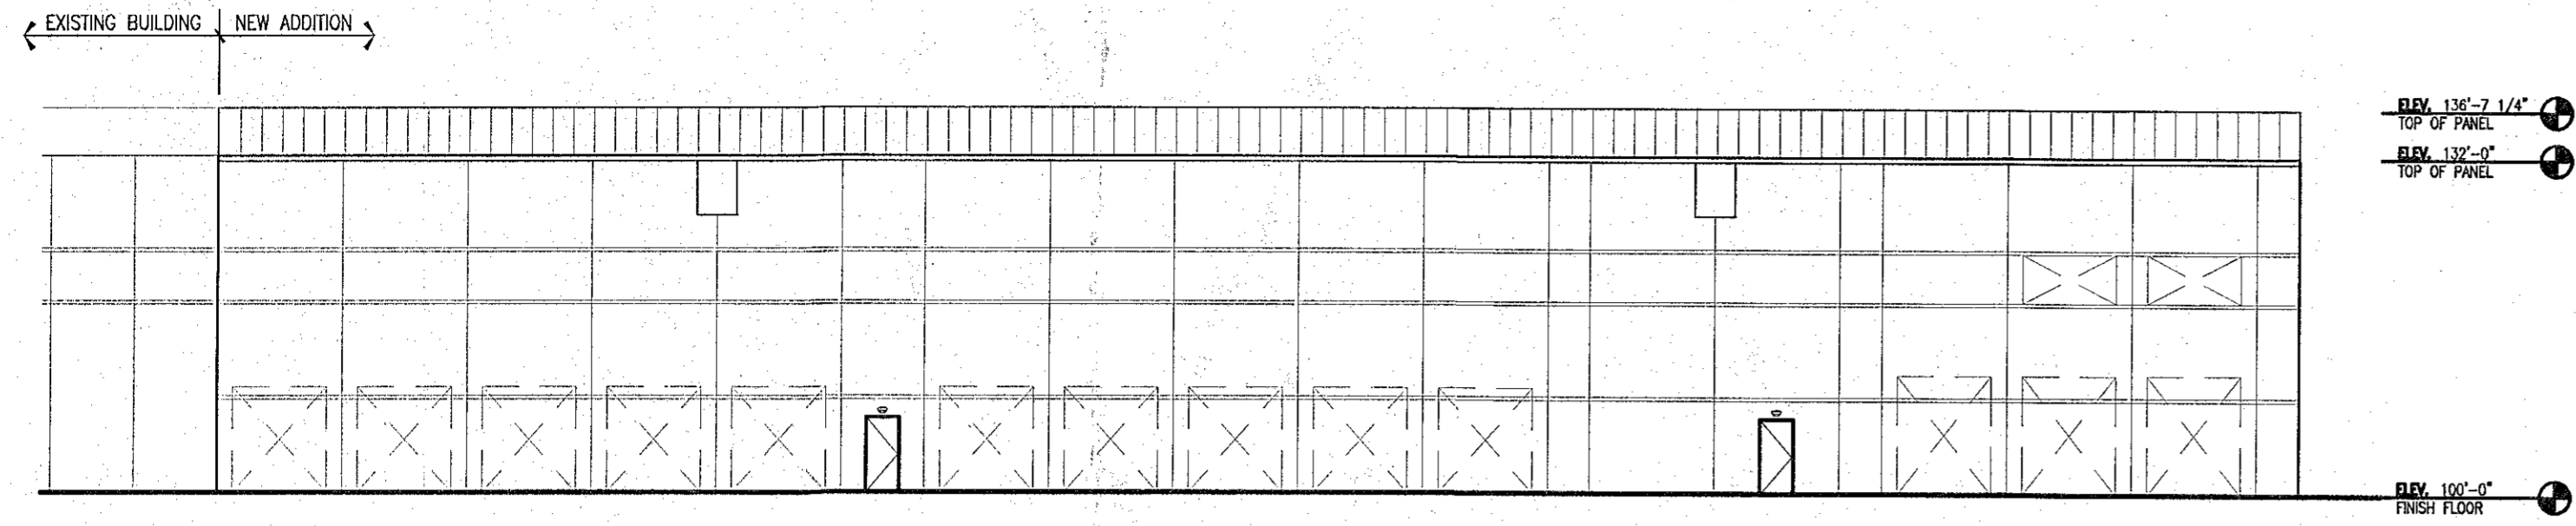

1 SOUTH ELEVATION EXPANSION
SCALE: 1/16"=1'-0"

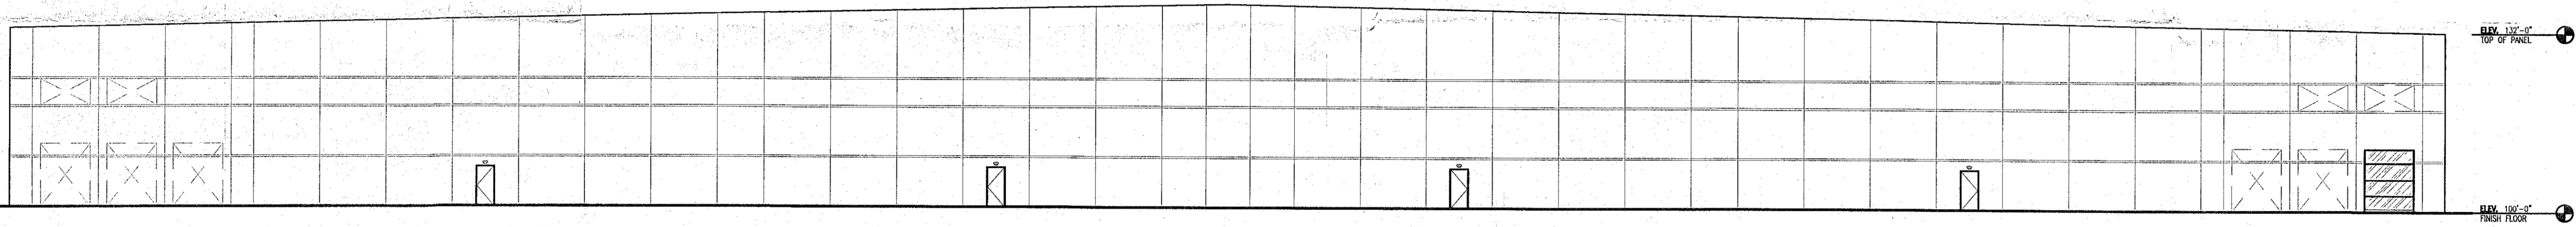

2 WEST ELEVATION EXPANSION
SCALE: 1/16"=1'-0"

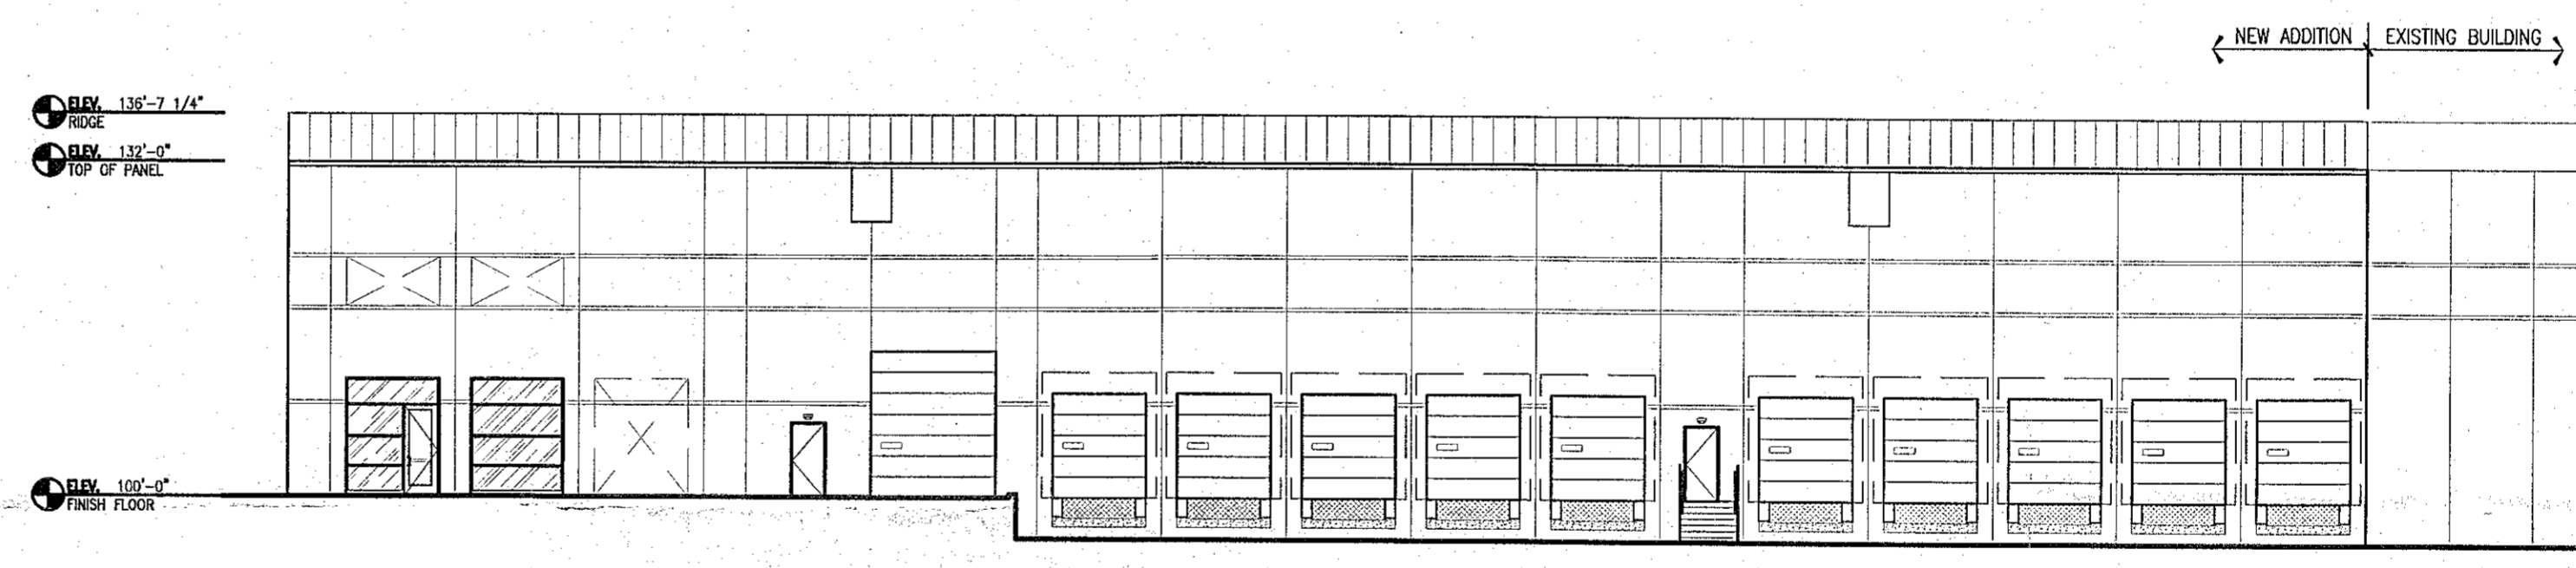

3 NORTH ELEVATION EXPANSION
SCALE: 1/16"=1'-0"

**PROLOGIS RIVERPORT INDUSTRIAL PARK:
EXPANSION**

XXXXXXXXXXXXXXXXXXXX
Louisville, Kentucky

**ATA | BELHARZ
ARCHITECTS**
1063 Central Avenue Cincinnati, Ohio 45202
P: 513.241.4422 F: 513.241.5560 www.ata-b.com

PROJECT NO.: 14054
SHEET TITLE:
DRAWN BY: DW / JW CHECKED BY: KB

RECEIVED
PLANNING &
DESIGN SERVICES



PROLOGIS™
7048 Fairfield Business Drive,
Cincinnati, OH 45014
Phone: (513) 874-9728
Fax: (513) 874-6323

1502URAM03A