





1 2 BDRM 24 UNIT
EXTERIOR ELEVATION
Scale: 1/8" = 1'-0"

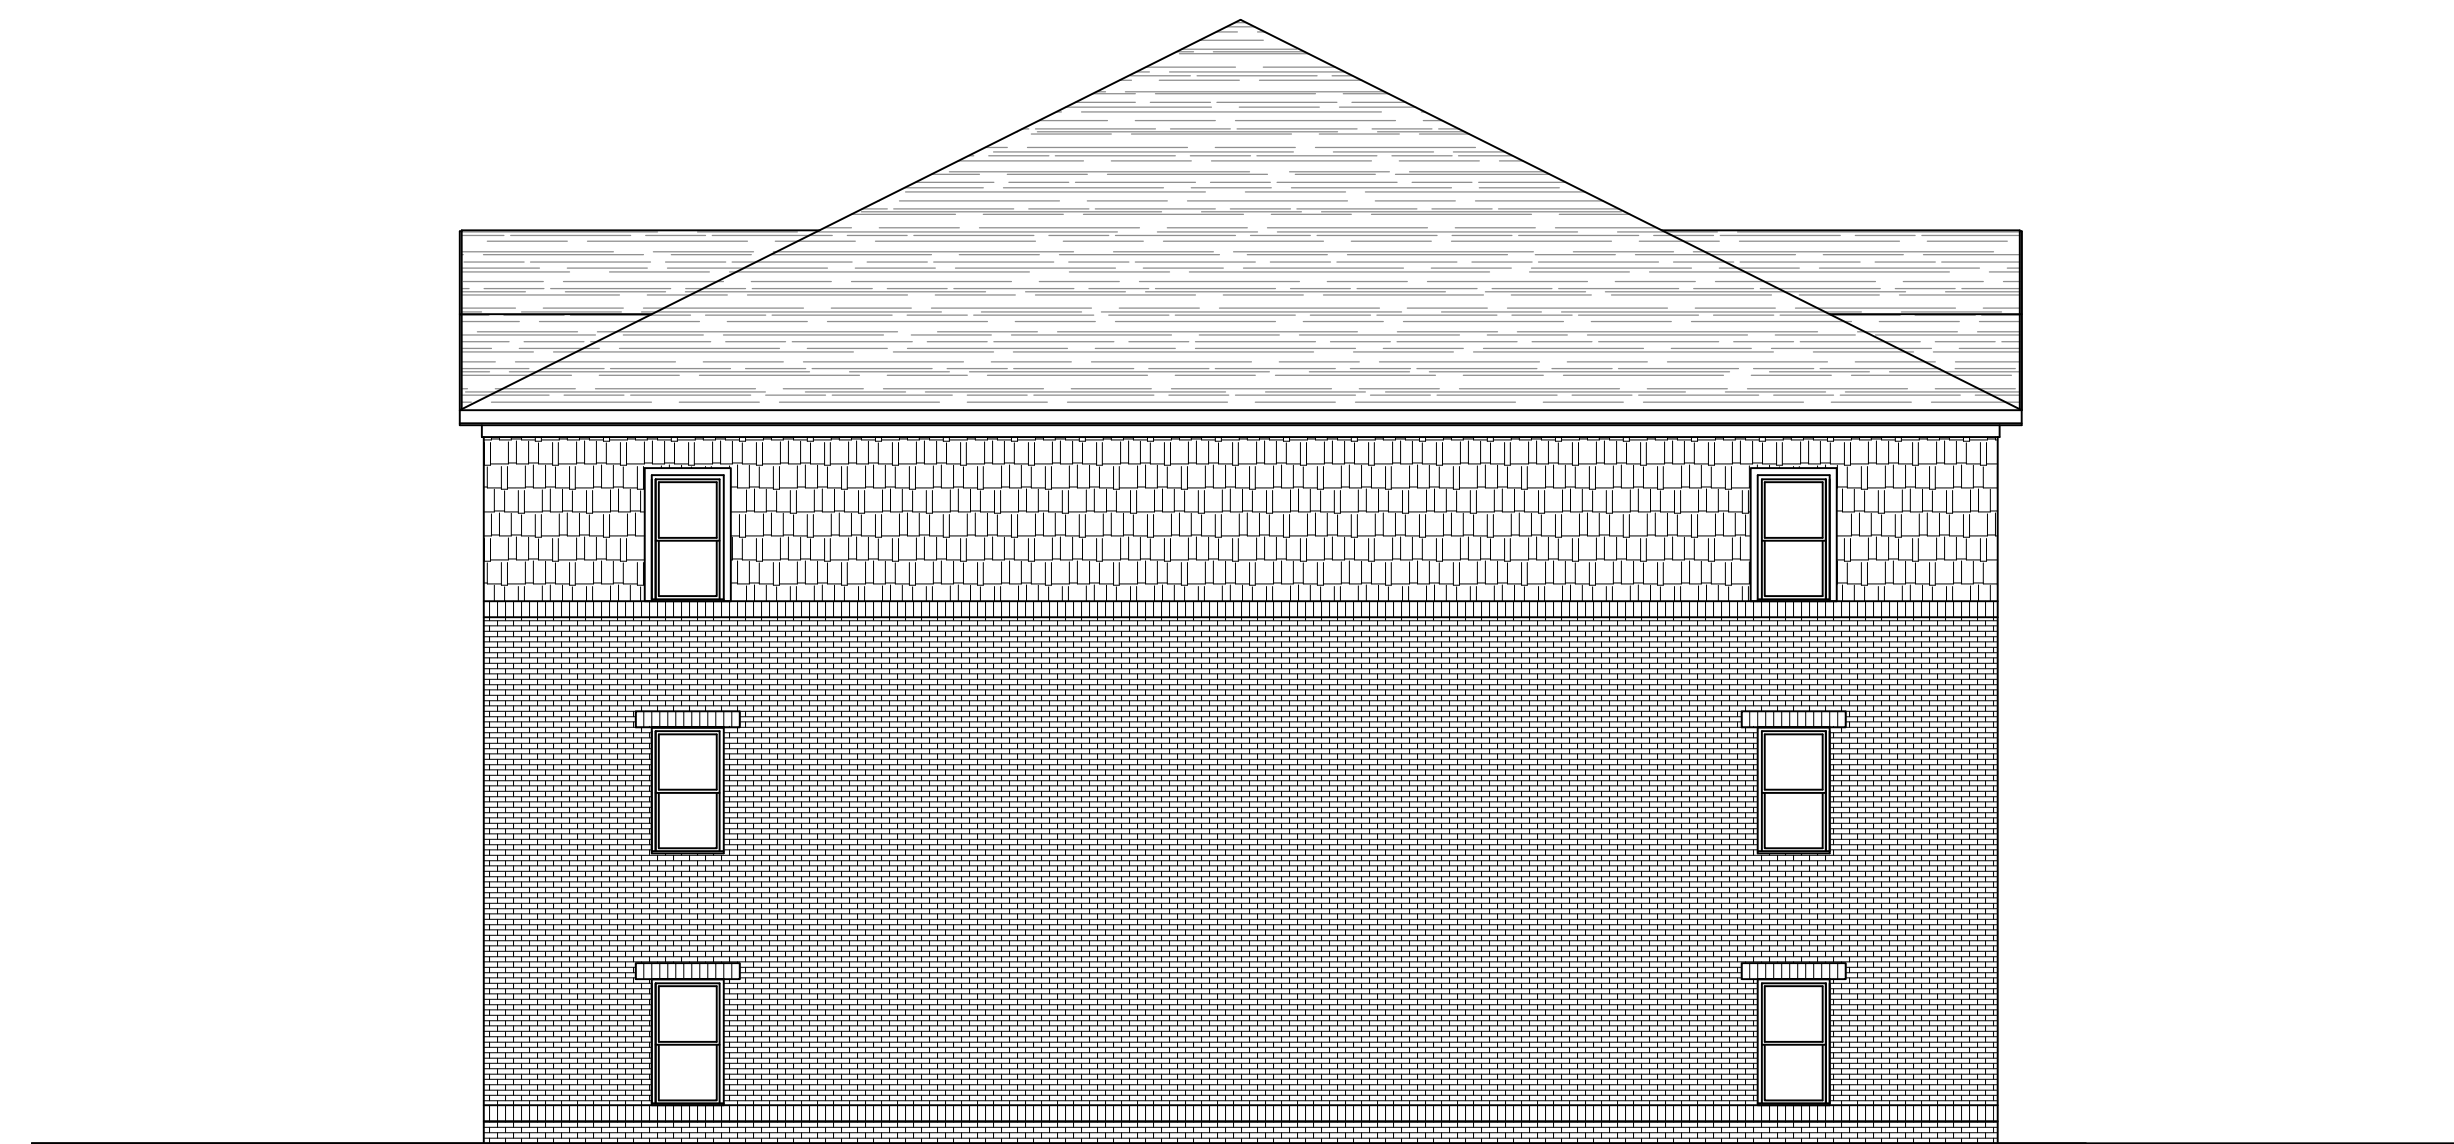

2 2 BDRM 24 UNIT
(TYP. SIDE) EXTERIOR ELEVATION
Scale: 1/8" = 1'-0"

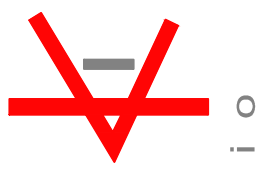

studio **kremer** architects
1231 S Shelby St, Louisville, KY 40203
TEL 502.499.1100 FAX 502.499.1101

KENNETH DELCOUR

PRELIMINARY EXTERIOR ELEVATION
NEW APARTMENTS
DIXIE AND ELZIE
LOUISVILLE, KY

DATE: 11/8/2017
DRAWN BY: MTS
CHECKED BY: SK
REVISIONS:


2017-58

PR 2.0


SCHEMATIC DESIGN



1 1 BDRM 24 UNIT
EXTERIOR ELEVATION
Scale: 1/8" = 1'-0"

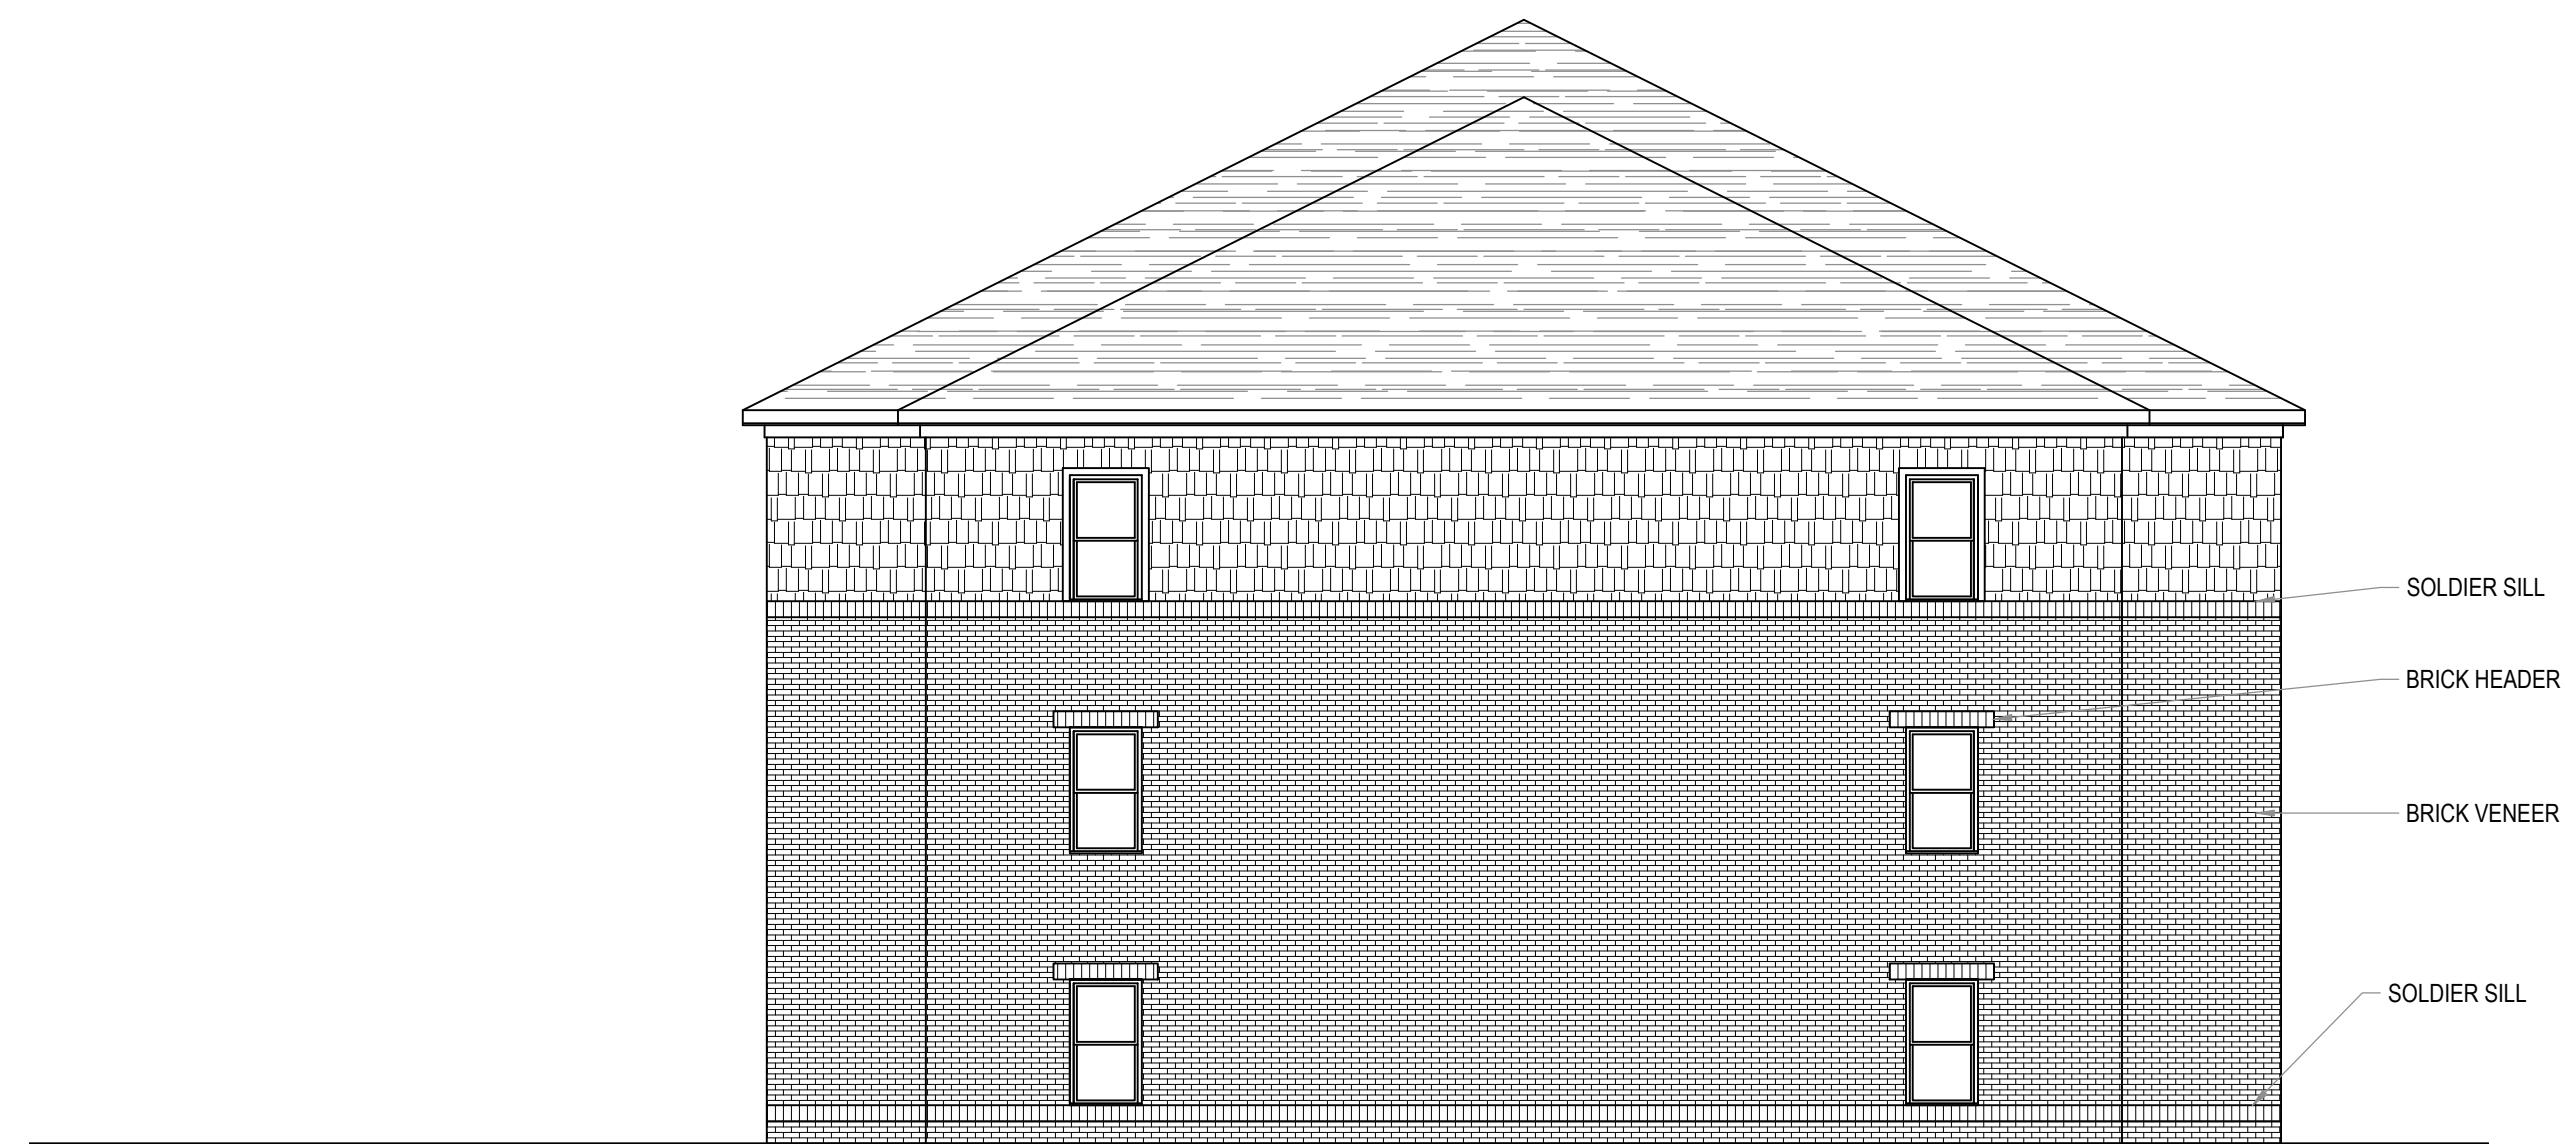

2 1 BDRM 24 UNIT
(TYP. SIDE) EXTERIOR ELEVATION
Scale: 1/8" = 1'-0"

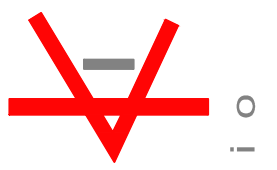

studio **kremer** architects
1231 S Shelby St, Louisville, KY 40203
TEL: 502.499.1100 FAX: 502.499.1101
s t u d i o

KENNETH DELCOUR


PRELIMINARY EXTERIOR ELEVATION
NEW APARTMENTS
DIXIE AND ELZIE
LOUISVILLE, KY

DATE: 11/8/2017
DRAWN BY: MTS
CHECKED BY: SK
REVISIONS:

2017-58

PR 2.1


SCHEMATIC DESIGN

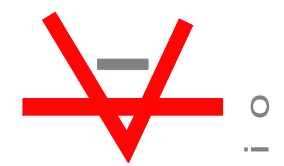

studio **kremer** architects
 1231 S Shelby St, Louisville, KY 40203
 TEL: 502.499.1100 FAX: 502.499.1101
 s t u d i o



1 1 BDRM 24 UNIT
 EXTERIOR ELEVATION
 Scale: 1/8" = 1'-0"

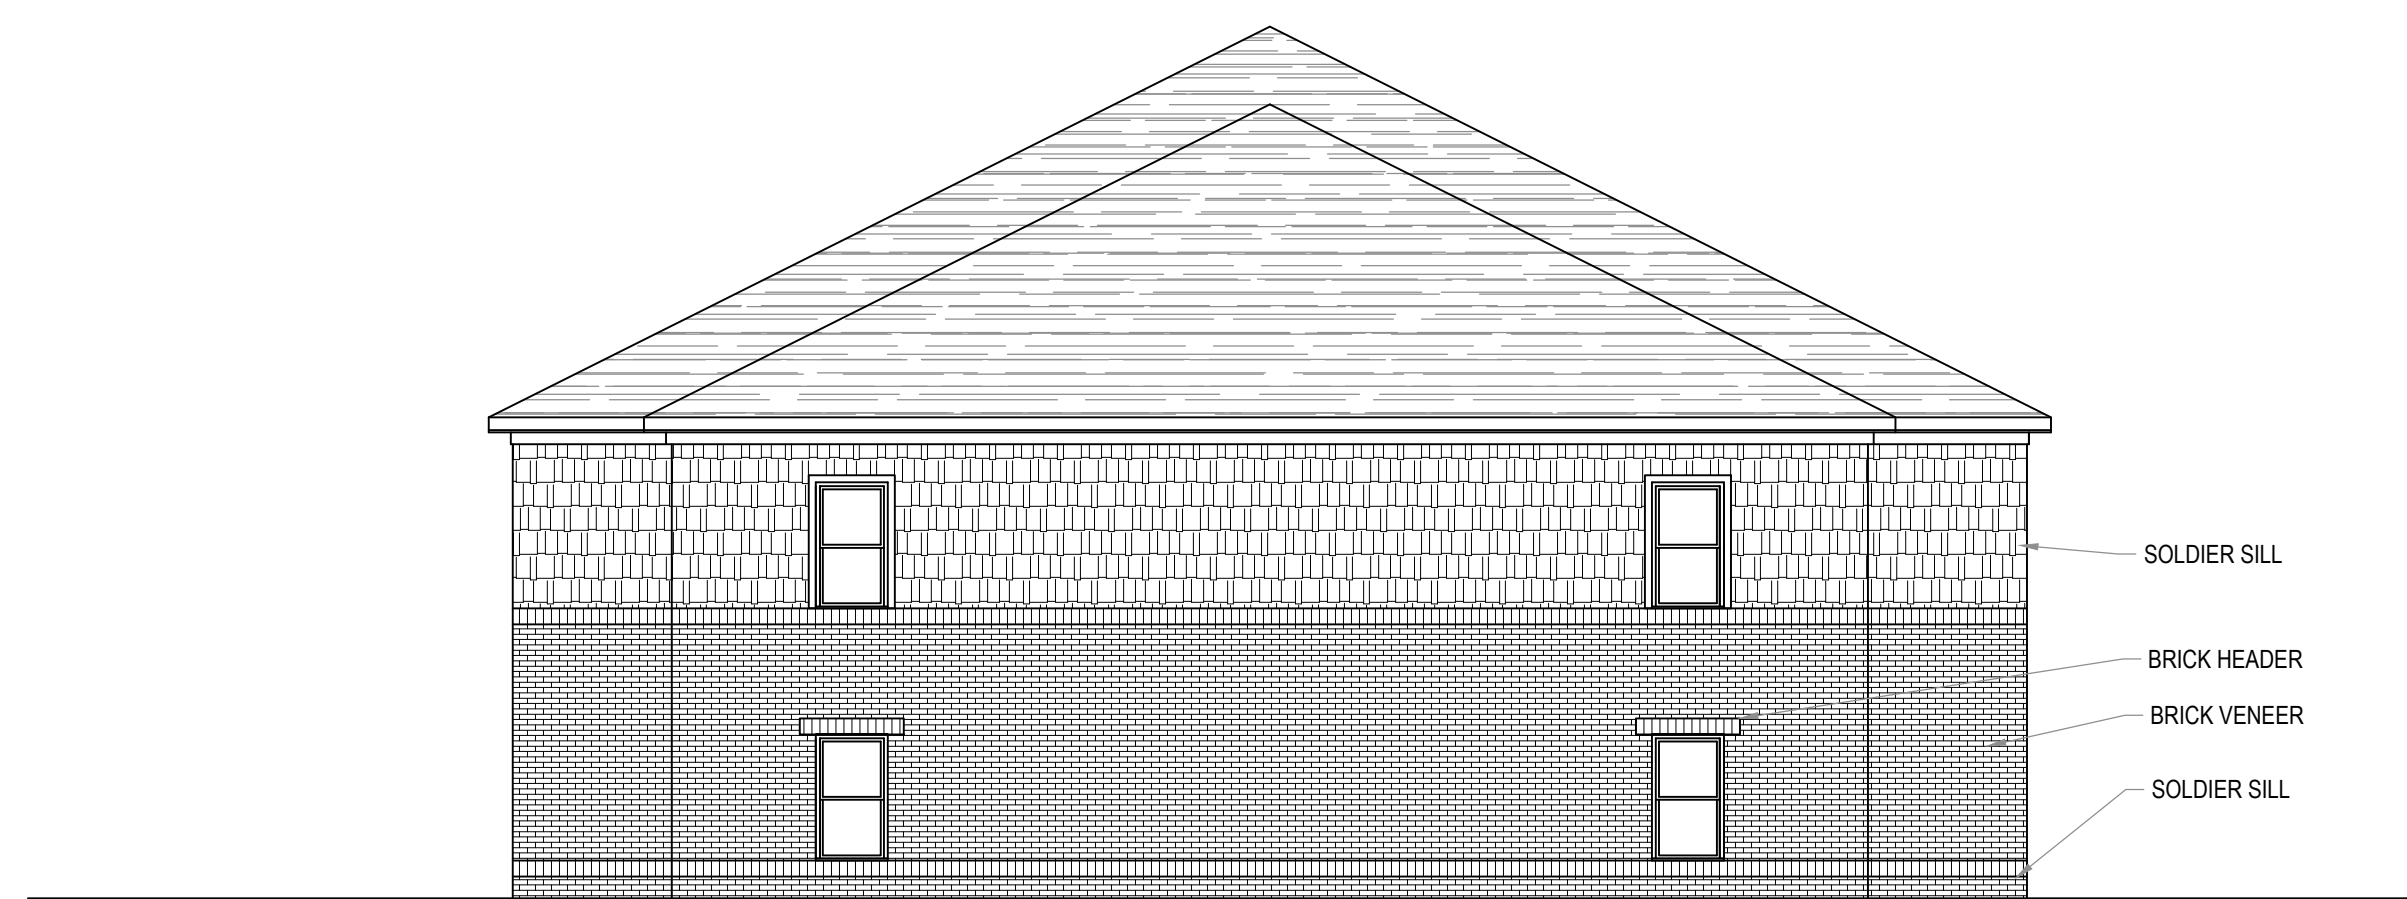

2 1 BDRM 24 UNIT
 (TYP. SIDE) EXTERIOR ELEVATION
 Scale: 1/8" = 1'-0"

KENNETH DELCOUR

PRELIMINARY EXTERIOR ELEVATION
NEW APARTMENTS
 DIXIE AND ELZIE
 LOUISVILLE, KY

DATE: 11/8/2017
 DRAWN BY: MTS
 CHECKED BY: SK
 REVISIONS:

2017-58

PR 2.2

SCHEMATIC DESIGN