




Elevation 1

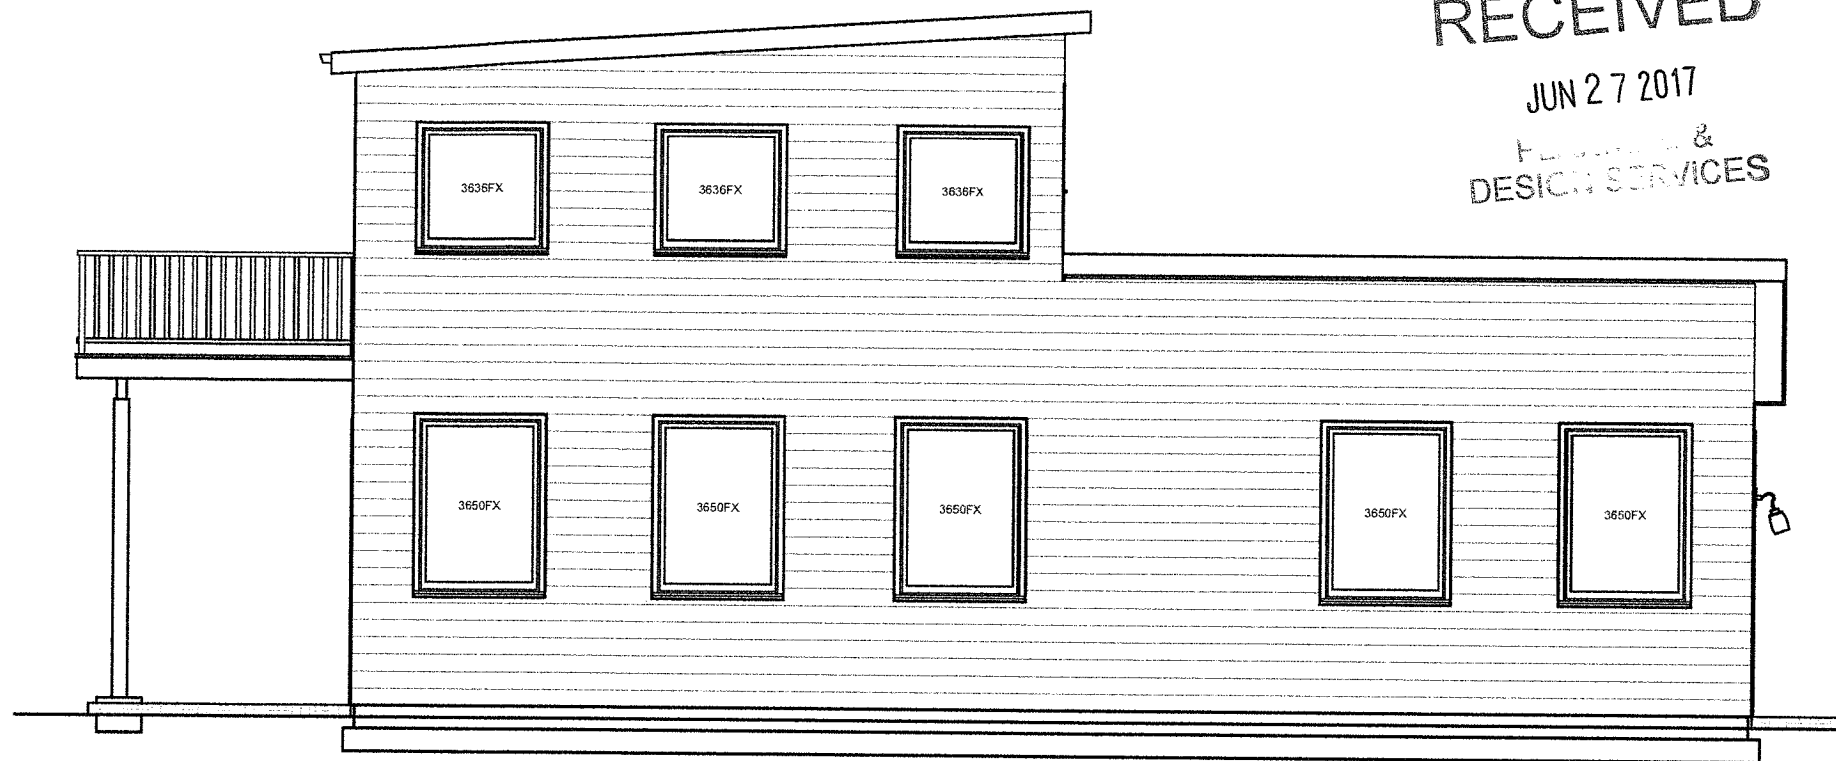

Elevation 4

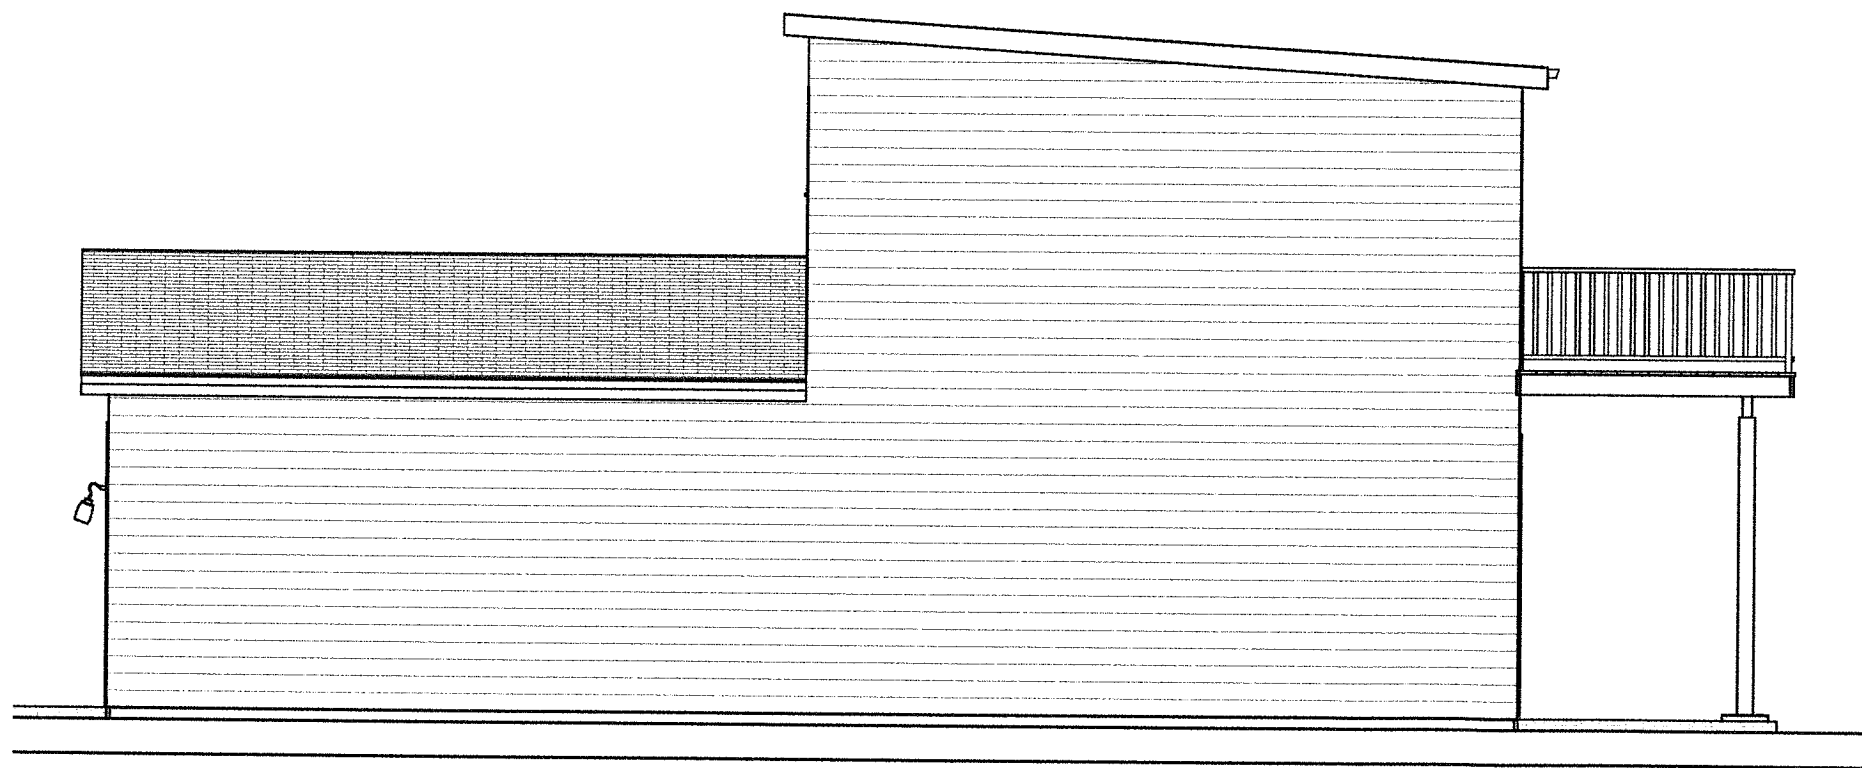


Elevation 2

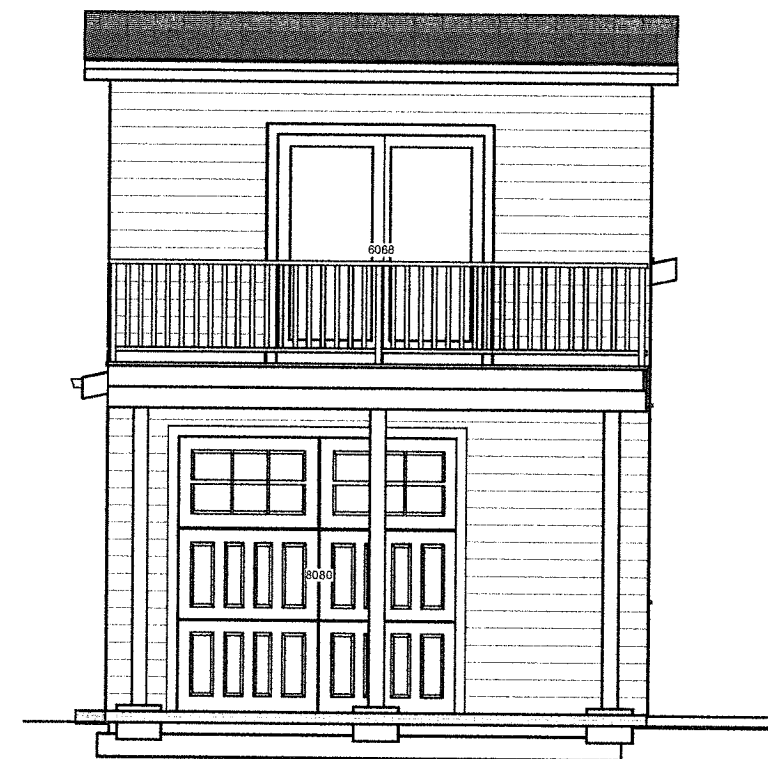

Elevation 3

RECEIVED
 JUN 27 2017
 HARRIS &
 DESIGN SERVICES

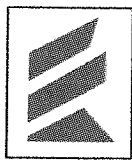

NO.	DESCRIPTION	BY	DATE

SHEET TITLE:
 EXIST. SECOND
 FLOOR PLAN

PROJECT DESCRIPTION:
 BELL GARAGE ADDITION
 183 N Bellare Ave
 Louisville, KY 40206

DISCLAIMERS
 AND NON-
 DISCLOSURES:
 The information, data,
 and drawings embodied in this
 document are strictly
 confidential and are
 supplied with the
 understanding that
 they will not be
 disclosed to third
 parties without the
 prior written consent
 of Reservoir, LLC. All
 information,
 illustrations, screen
 shots, and data
 contained herein
 copyright © 2016
 Reservoir, LLC. All
 Rights Reserved.

DESIGNED AND
 BUILT BY:

 ELDRIDGE
 121 Pennsylvania Ave
 Louisville, KY 40206
 502.640.0296

DATE:
 5/2/17

SCALE:
 3/16" = 1'-0"

SHEET:
 A-2