



These elevations are for the Tract 1 building on the Axis Stonestreet Road project (Case 21-ZONE-0150).

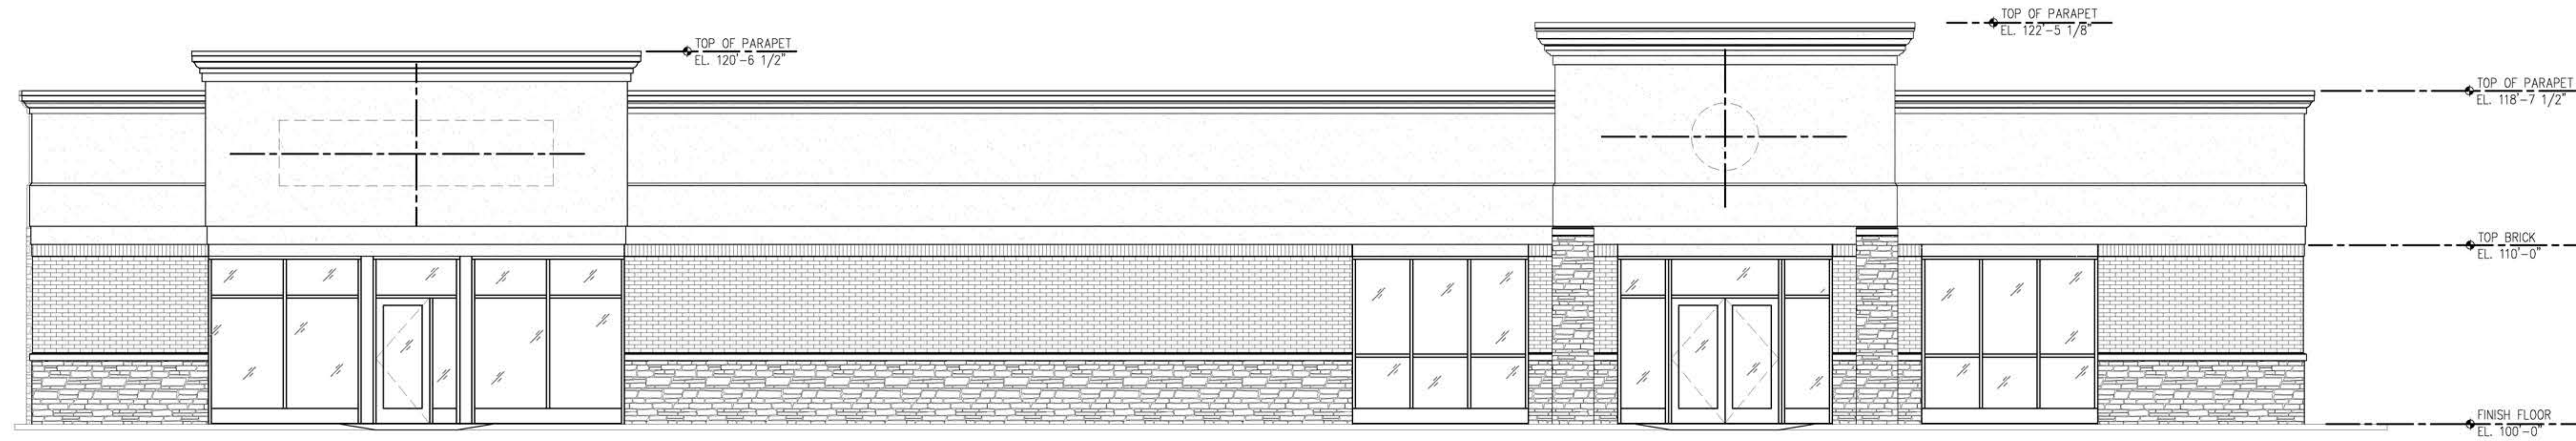

A FRONT ELEVATION
A2.1

Scale: 3/16" = 1'-0"

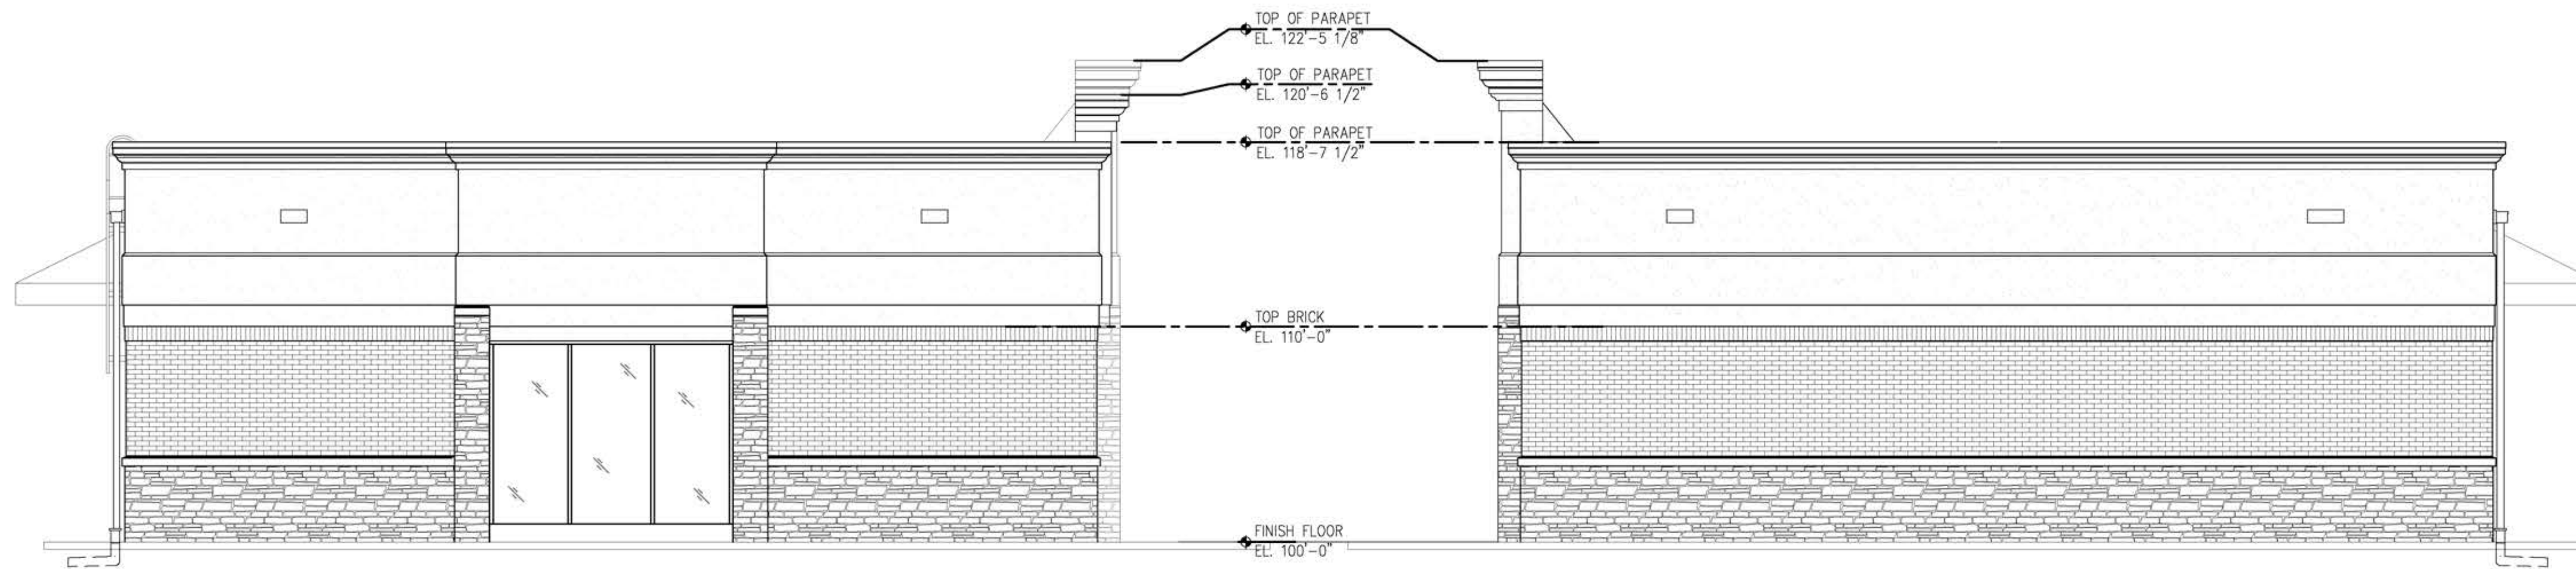


B LEFT SIDE ELEVATION
A2.1

Scale: 3/16" = 1'-0"

C RIGHT SIDE ELEVATION
A2.1

Scale: 3/16" = 1'-0"

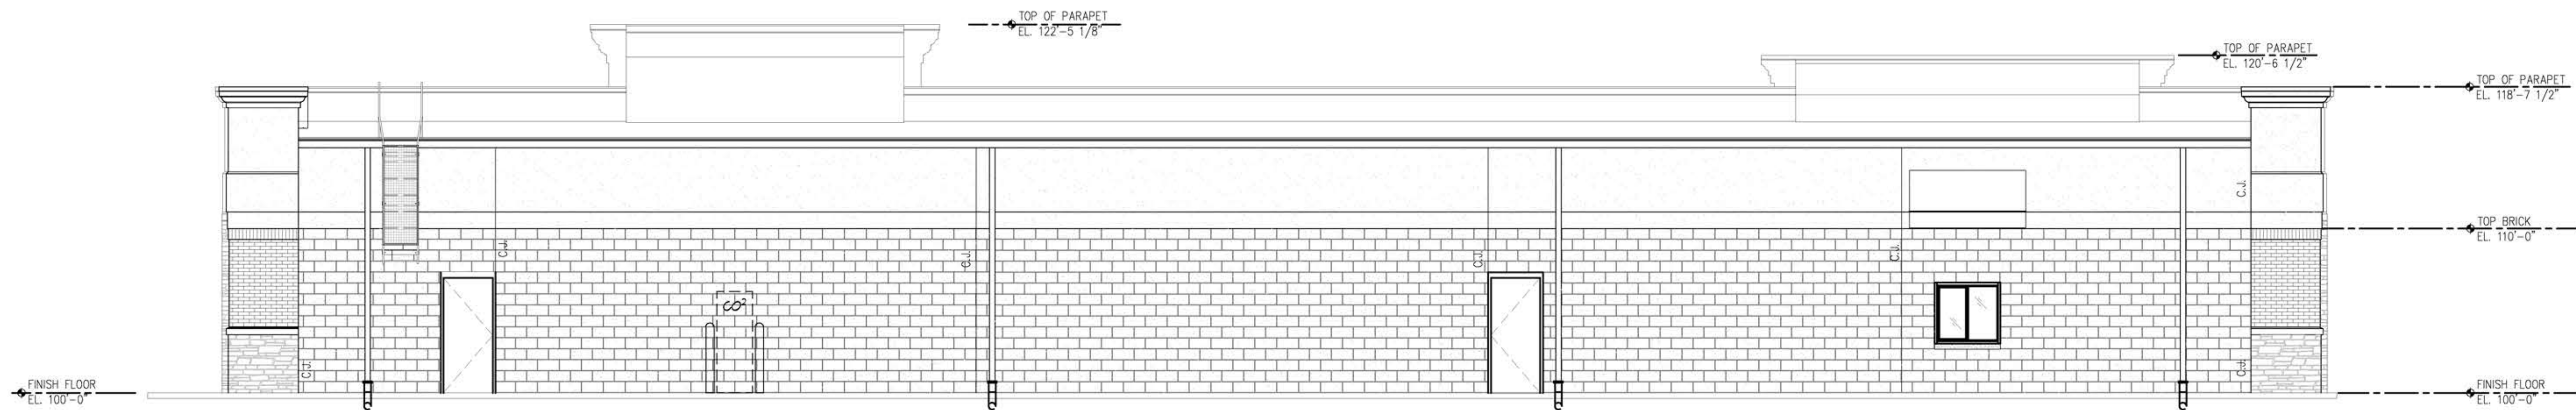


D REAR ELEVATION
A2.1

Scale: 3/16" = 1'-0"

01.13.21

AXIS Investments - Convenience Store
3305 Blanton Lane Louisville, KY 40213
Architectural Investments
222 South First Street - Suite 206 - Louisville, Kentucky 40202 - 1367
tel (502) 562 9220 - fax (502) 585 1571 - www.architecturalinvestments.com

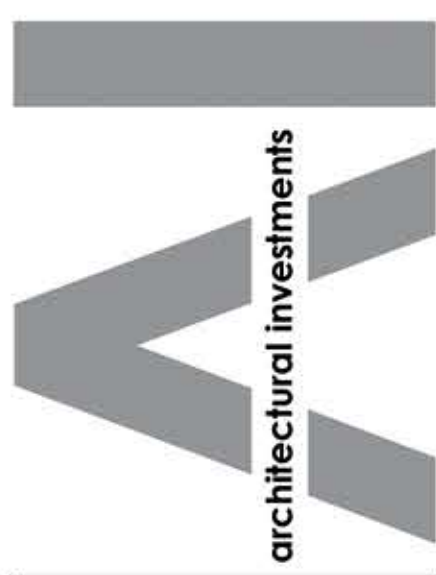

BUILDING ELEVATIONS
Scale: SHOWN
A2.1