






1
A1.1
PROPOSED FRONT ELEVATION
SCALE 1/8" = 1'-0"

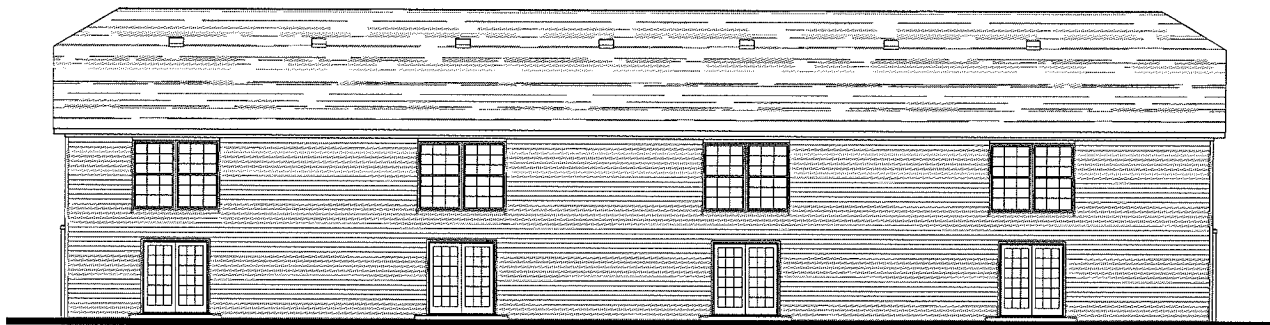


2
A1.1
PROPOSED REAR ELEVATION
SCALE 1/8" = 1'-0"

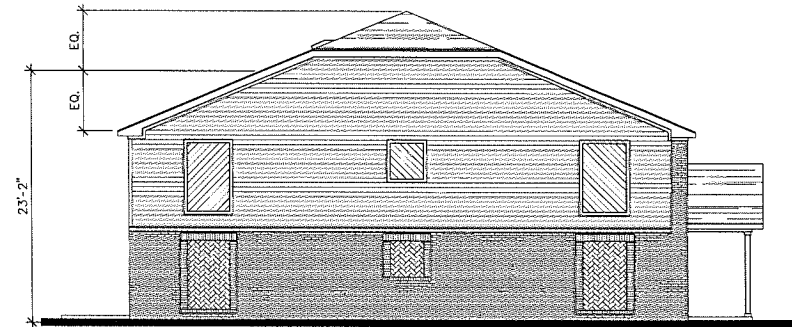

3
A1.1
PROPOSED SIDE ELEVATION
SCALE 1/8" = 1'-0"

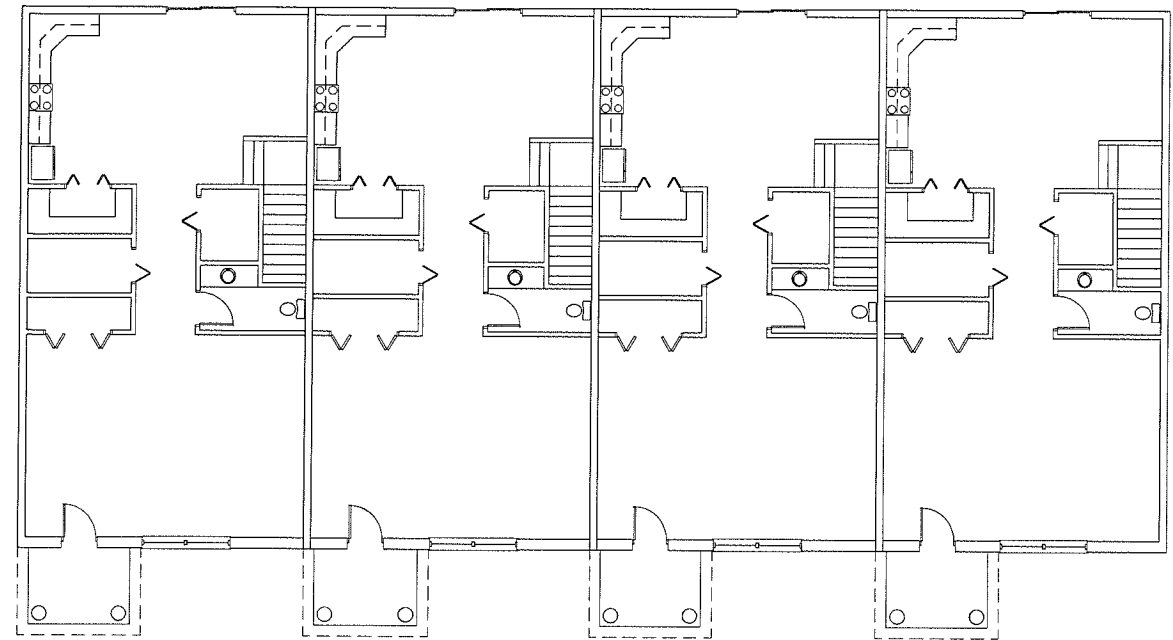

A
A1.1
PROPOSED FIRST FLOOR PLAN
SCALE 1/8" = 1'-0"

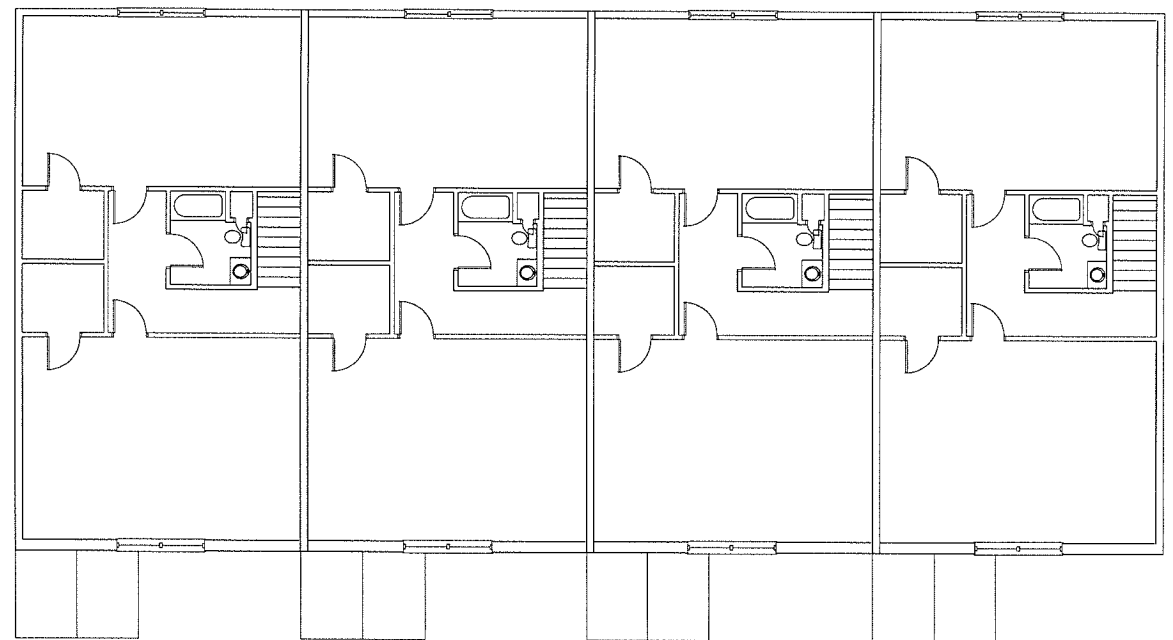

B
A1.1
PROPOSED SECOND FLOOR PLAN
SCALE 1/8" = 1'-0"

RECEIVED

APR 30 2015
PLANNING &
DESIGN SERVICES

REVIEW 4-30-2015



studio

studio kremer architects

3258 Ruckriegel Parkway, Louisville, KY 40299
TEL 502.499.1100 FAX 499.1101

GP ENTERPRISES, LLC
143 WEST MARKET STREET
LOUISVILLE, KENTUCKY 40202


Proposed Elevations
Proposed Moss Creek Apartments
Louisville, Kentucky

DATE: 4-30-2015
DRAWN BY: bhn
CHECKED BY: sek
REVISIONS:

2015-30

A1.1

1508 PAM 1041

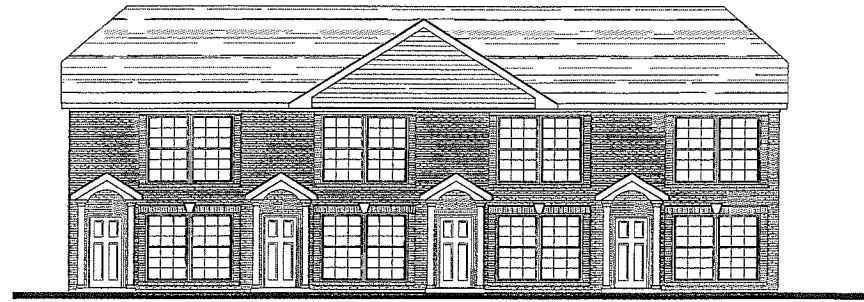


PROPOSED FRONT ELEVATION

1
A1.1
SCALE 1/8" = 1'-0"




PROPOSED REAR ELEVATION

2
A1.1
SCALE 1/8" = 1'-0"

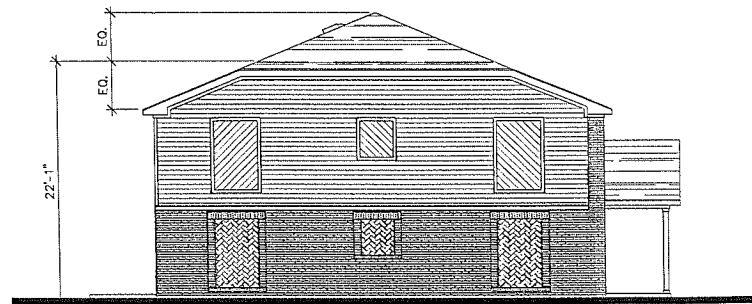


PROPOSED SIDE ELEVATION

3
A1.1
SCALE 1/8" = 1'-0"

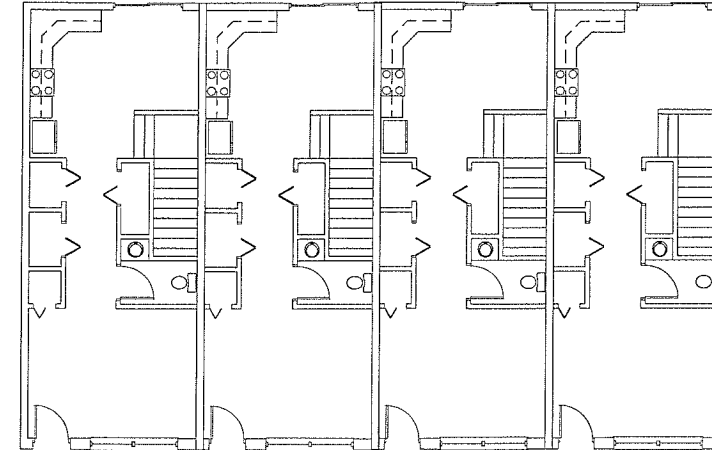

PROPOSED FIRST FLOOR PLAN

A
A1.1
SCALE 1/8" = 1'-0"

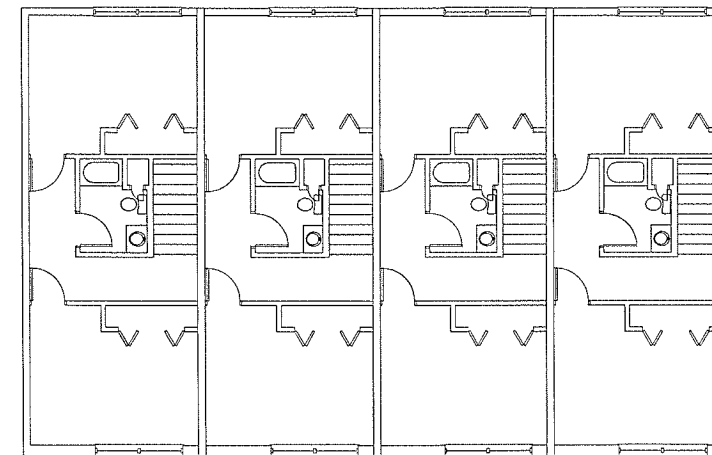

PROPOSED SECOND FLOOR PLAN

B
A1.1
SCALE 1/8" = 1'-0"

RECEIVED
MAY 04 2015
LANDSCAPING &
DESIGN SERVICES

REVIEW 4-30-2015b

15DEWPLAN 1041



studio

studio kremer architects

3258 Ruckriegel Parkway, Louisville, KY 40299
TEL. 502.499.1100 FAX 499.1101

CP ENTERPRISES, LLC

143 WEST MARKET STREET
LOUISVILLE, KENTUCKY 40202

Proposed Elevations
Proposed Moss Creek Apartments
Louisville, Kentucky

DATE: 4-30-2015b
DRAWN BY: bhn
CHECKED BY: sek
REVISIONS:

2015-30

A1.1