




1 North Elevation
Full size plot scale: 1"=40'-0"
0 20'-0" 40'-0"

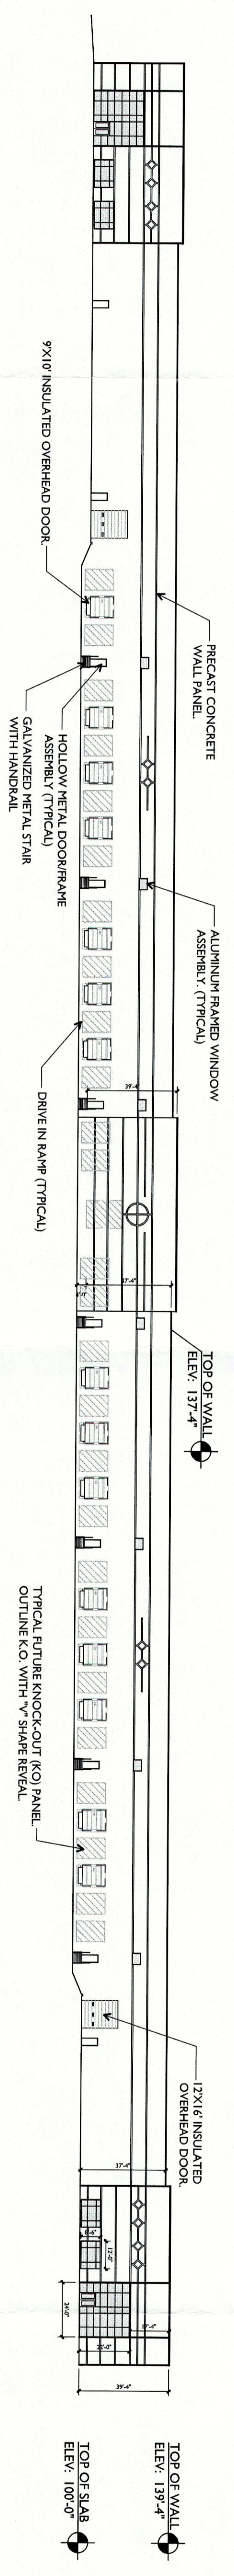

2 South Elevation
Full size plot scale: 1"=40'-0"
0 20'-0" 40'-0"

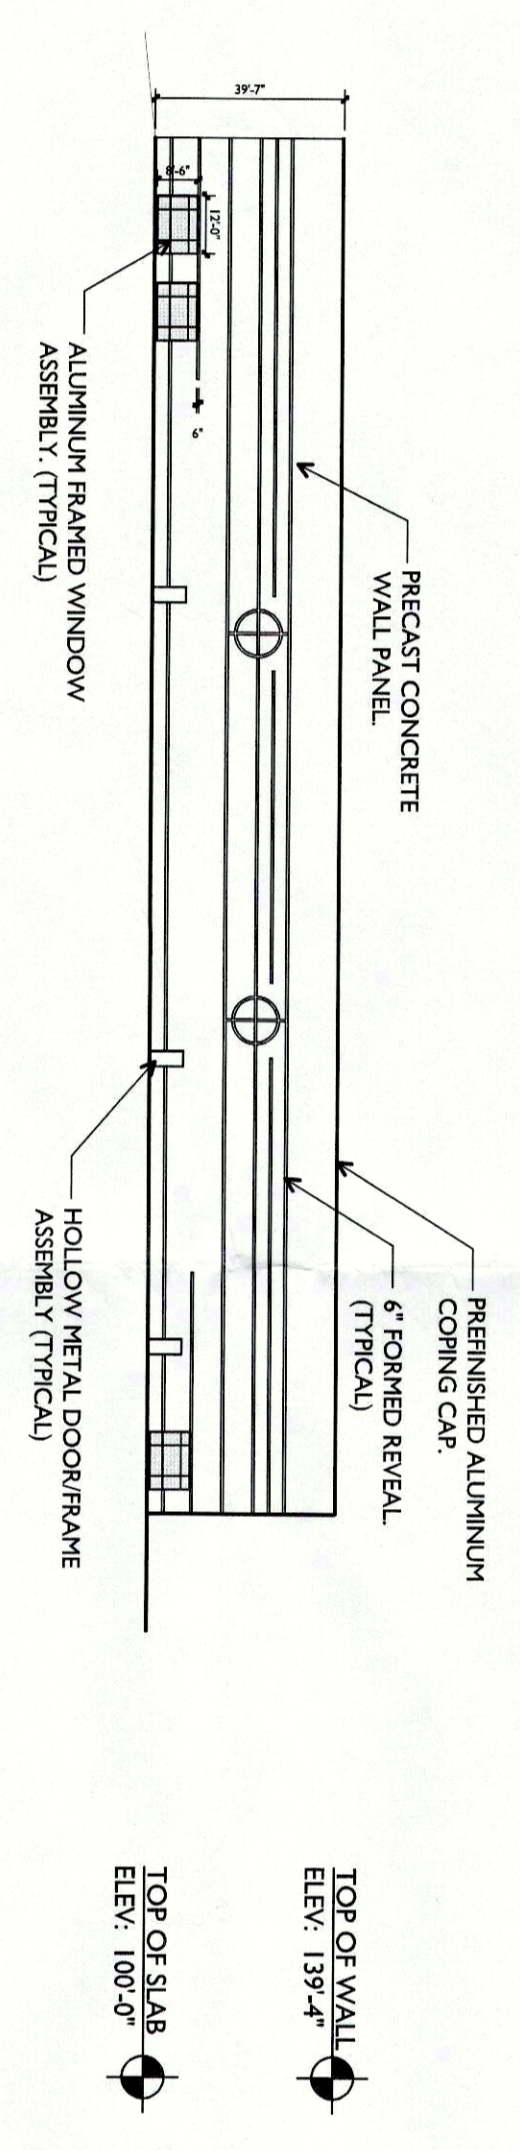

3 West Elevation
Full size plot scale: 1"=40'-0"
0 20'-0" 40'-0"

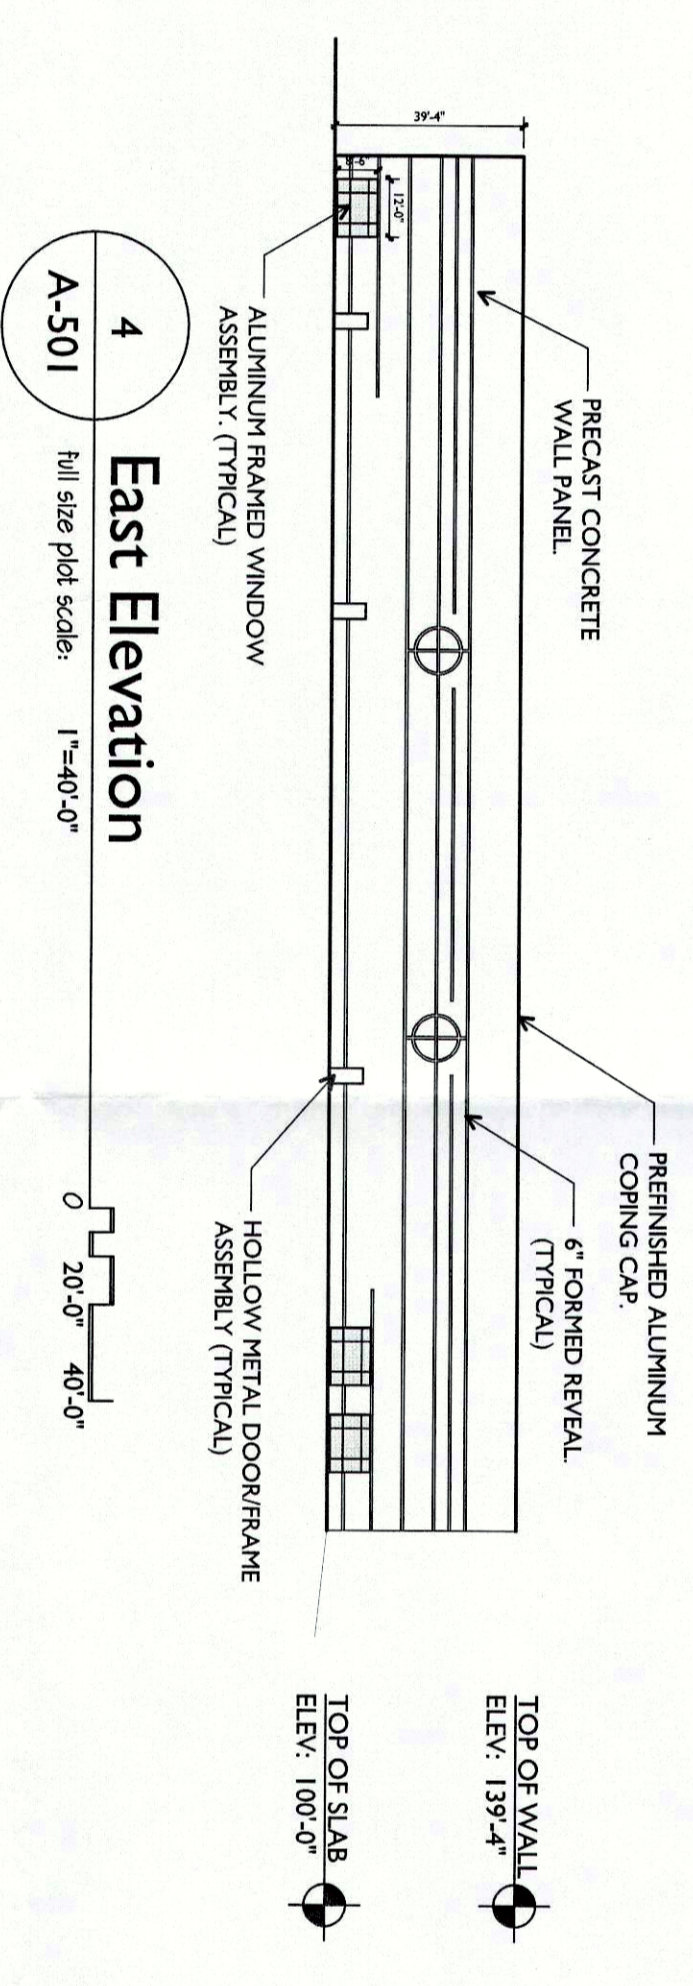

4 East Elevation
Full size plot scale: 1"=40'-0"
0 20'-0" 40'-0"

Notice
The Architect/Engineer does not define the scope of individual trade, subcontractor, material supplier, or vendor. Any trade, subcontractor, material supplier, or vendor is responsible for providing the necessary information to define a subcontractor's scope of work. Information regarding individual trade, subcontractor, material supplier, or vendor should be obtained from the respective trade, subcontractor, material supplier, or vendor. The Architect/Engineer is not responsible for any errors or omissions in the drawings. 