


FRONT ELEVATION

SCALE: 1/4" = 1'-0"

NOTE:
ORANGE BEAM LIGHTING
 1) UNDERSIDE OF BEAM - WHEN USING THE NATIONAL ACCOUNTS PREFABRICATED ORANGE BEAM LED-13 SHALL BE PROVIDED BY THE VENDOR FOR THE UNDERSIDE OF THE BEAM; WHEN THE ORANGE BEAM IS FIELD FRAMED LED-2 SHALL BE PROVIDED BY THE G.C. AND USED ON THE UNDERSIDE OF THE BEAM
 2) TOP OF BEAM - WHEN USING THE NATIONAL ACCOUNTS PREFABRICATED ORANGE BEAM LED-13 SHALL BE PROVIDED BY THE VENDOR FOR THE TOP OF THE BEAM; WHEN THE ORANGE BEAM IS FIELD FRAMED LED-12 SHALL BE PROVIDED BY THE G.C. AND USED ON TOP OF THE BEAM.

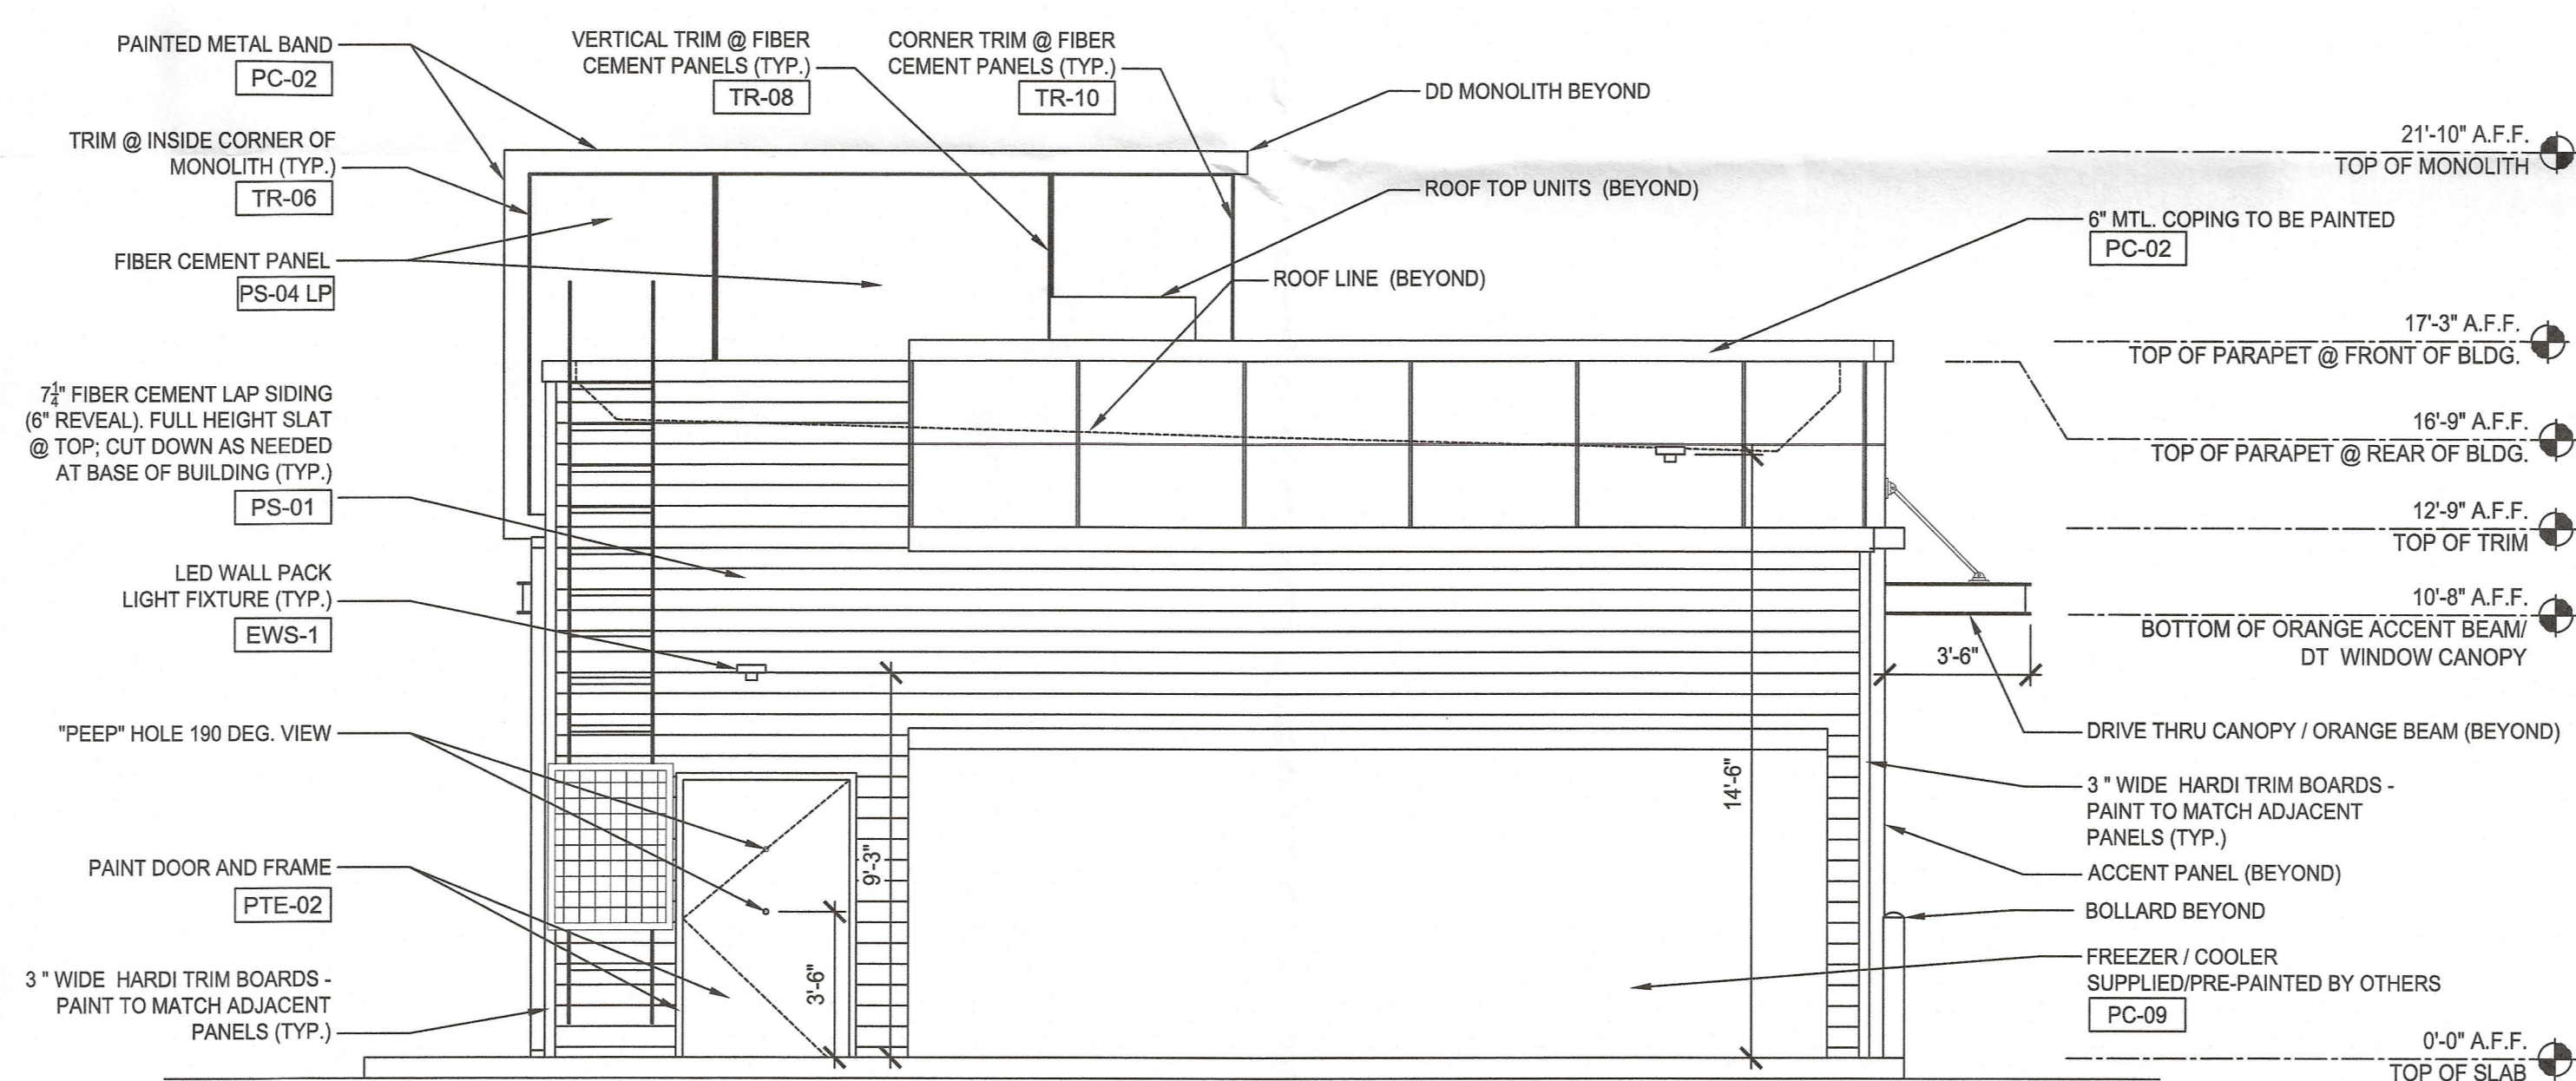

REAR ELEVATION

SCALE: 1/4" = 1'-0"

Certified By

Lynn H. Armstrong & Associates, PC - Architects
 2867 Charlestown Road
 New Albany, Indiana 47150
 Tel (813) 944-1816
 Fax (813) 676-2786

EXTERIOR BUILDING ELEVATIONS

DUNKIN DONUT

6460 Outer Loop Louisville, KY 40228


Revisions	
Date	By

2022-29
 Job No.
 7/18/2023
 Date
 L.H.A.
 Drawn By
 L.H.A.
 Checked By

RECEIVED
 AUG 07 2023
 PLANNING & DESIGN SERVICES


Sheet
A-21
 Of XX Sheets

23-DDP-0049

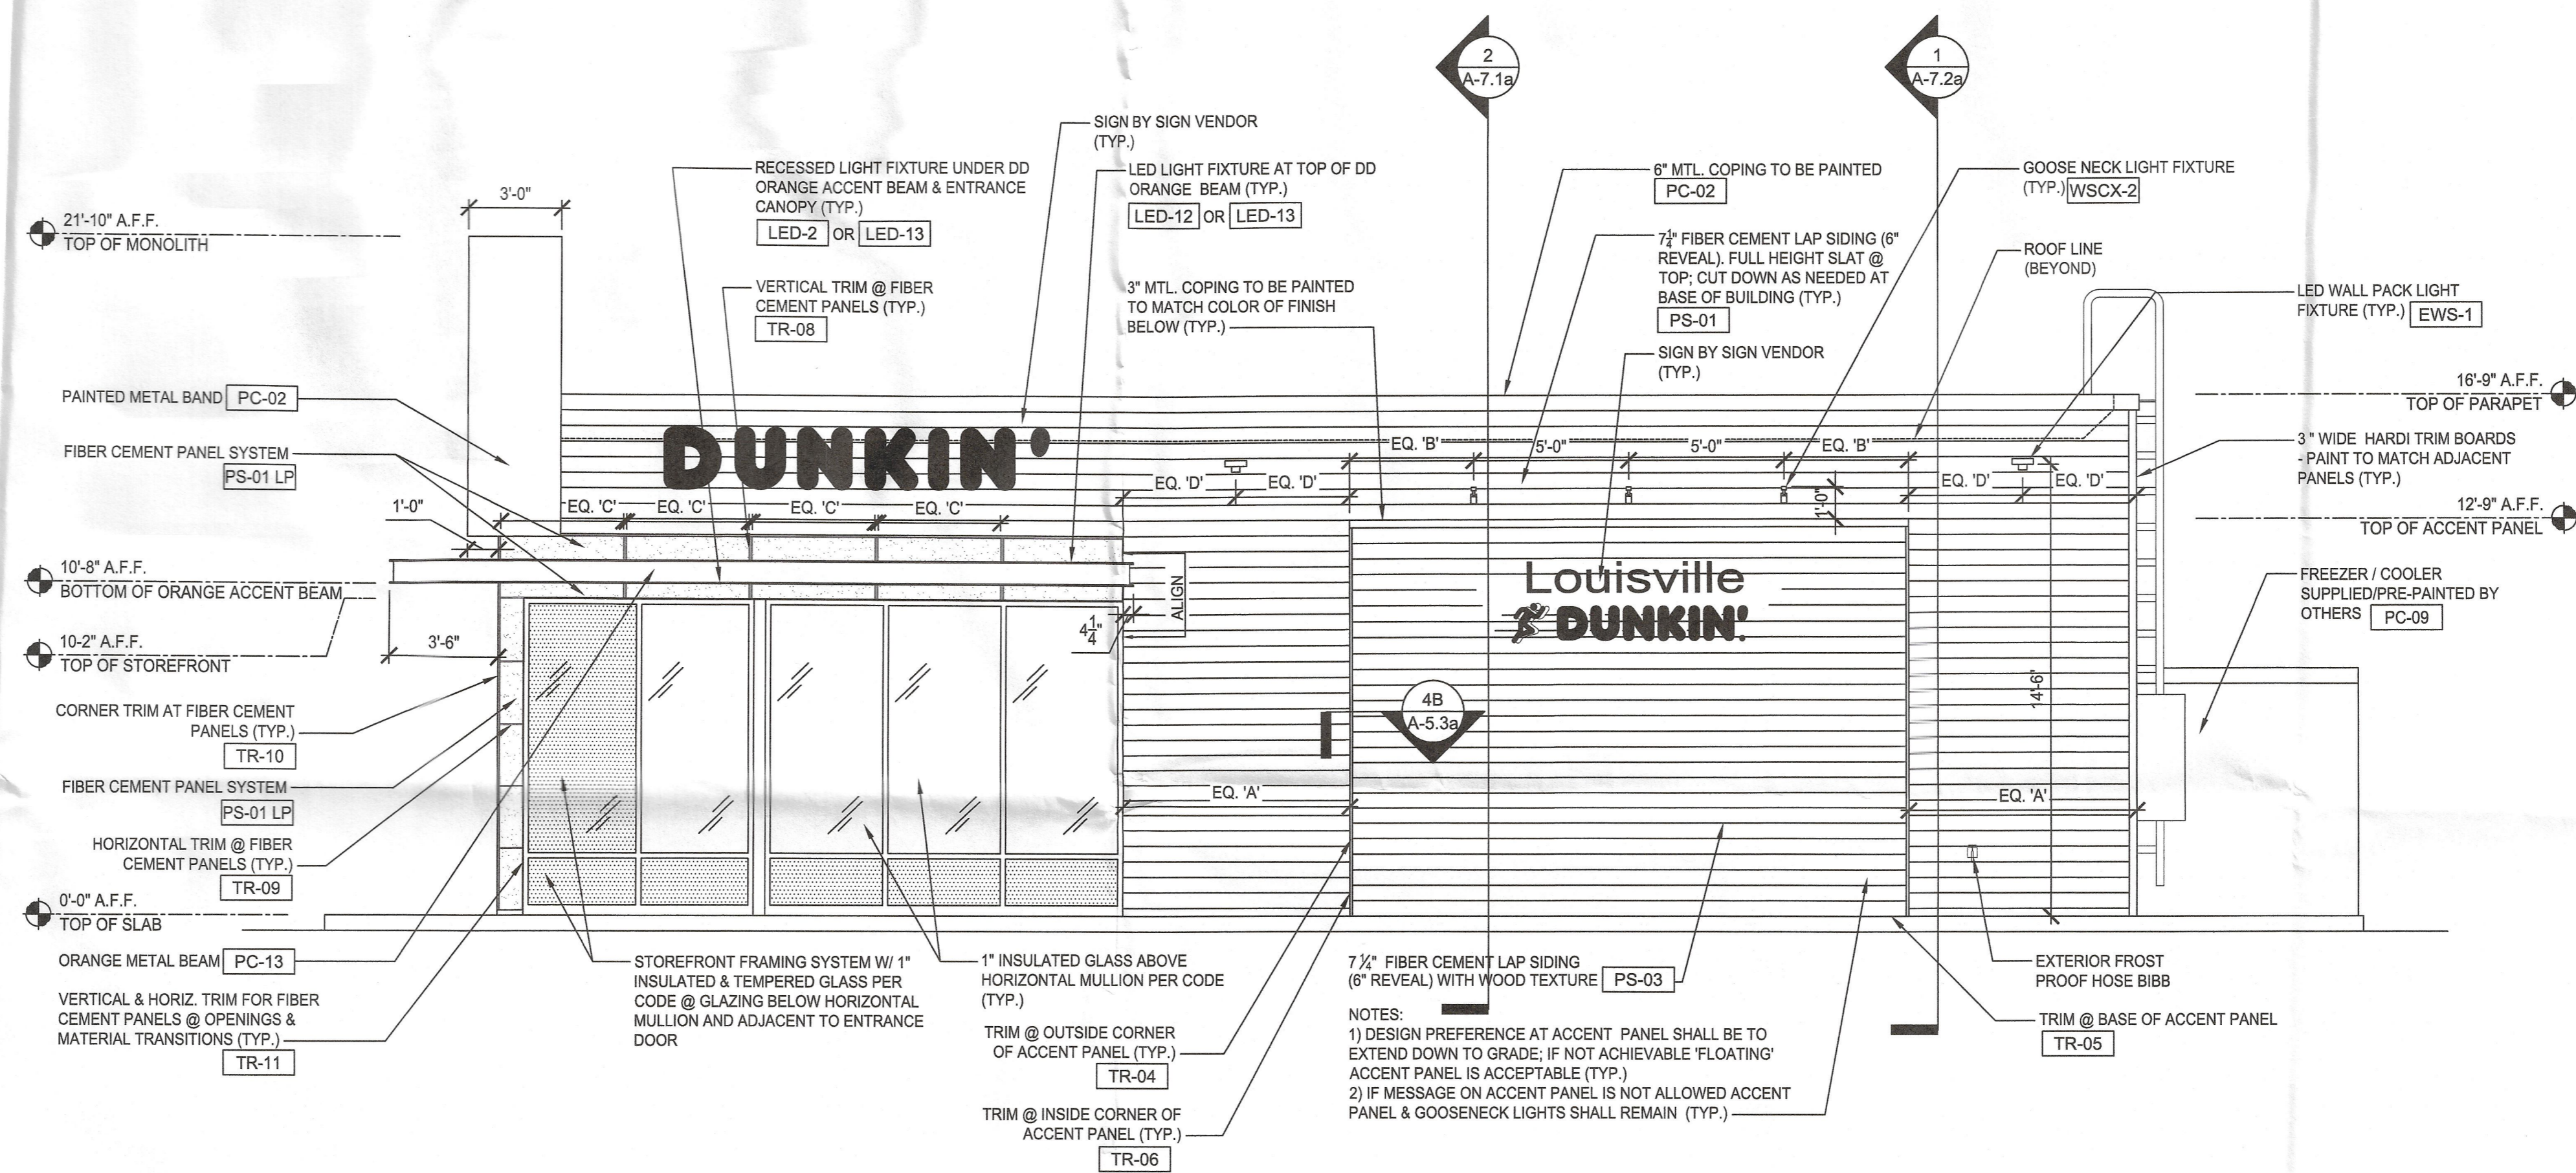

RIGHT SIDE ELEVATION

SCALE: 1/4" = 1'-0"

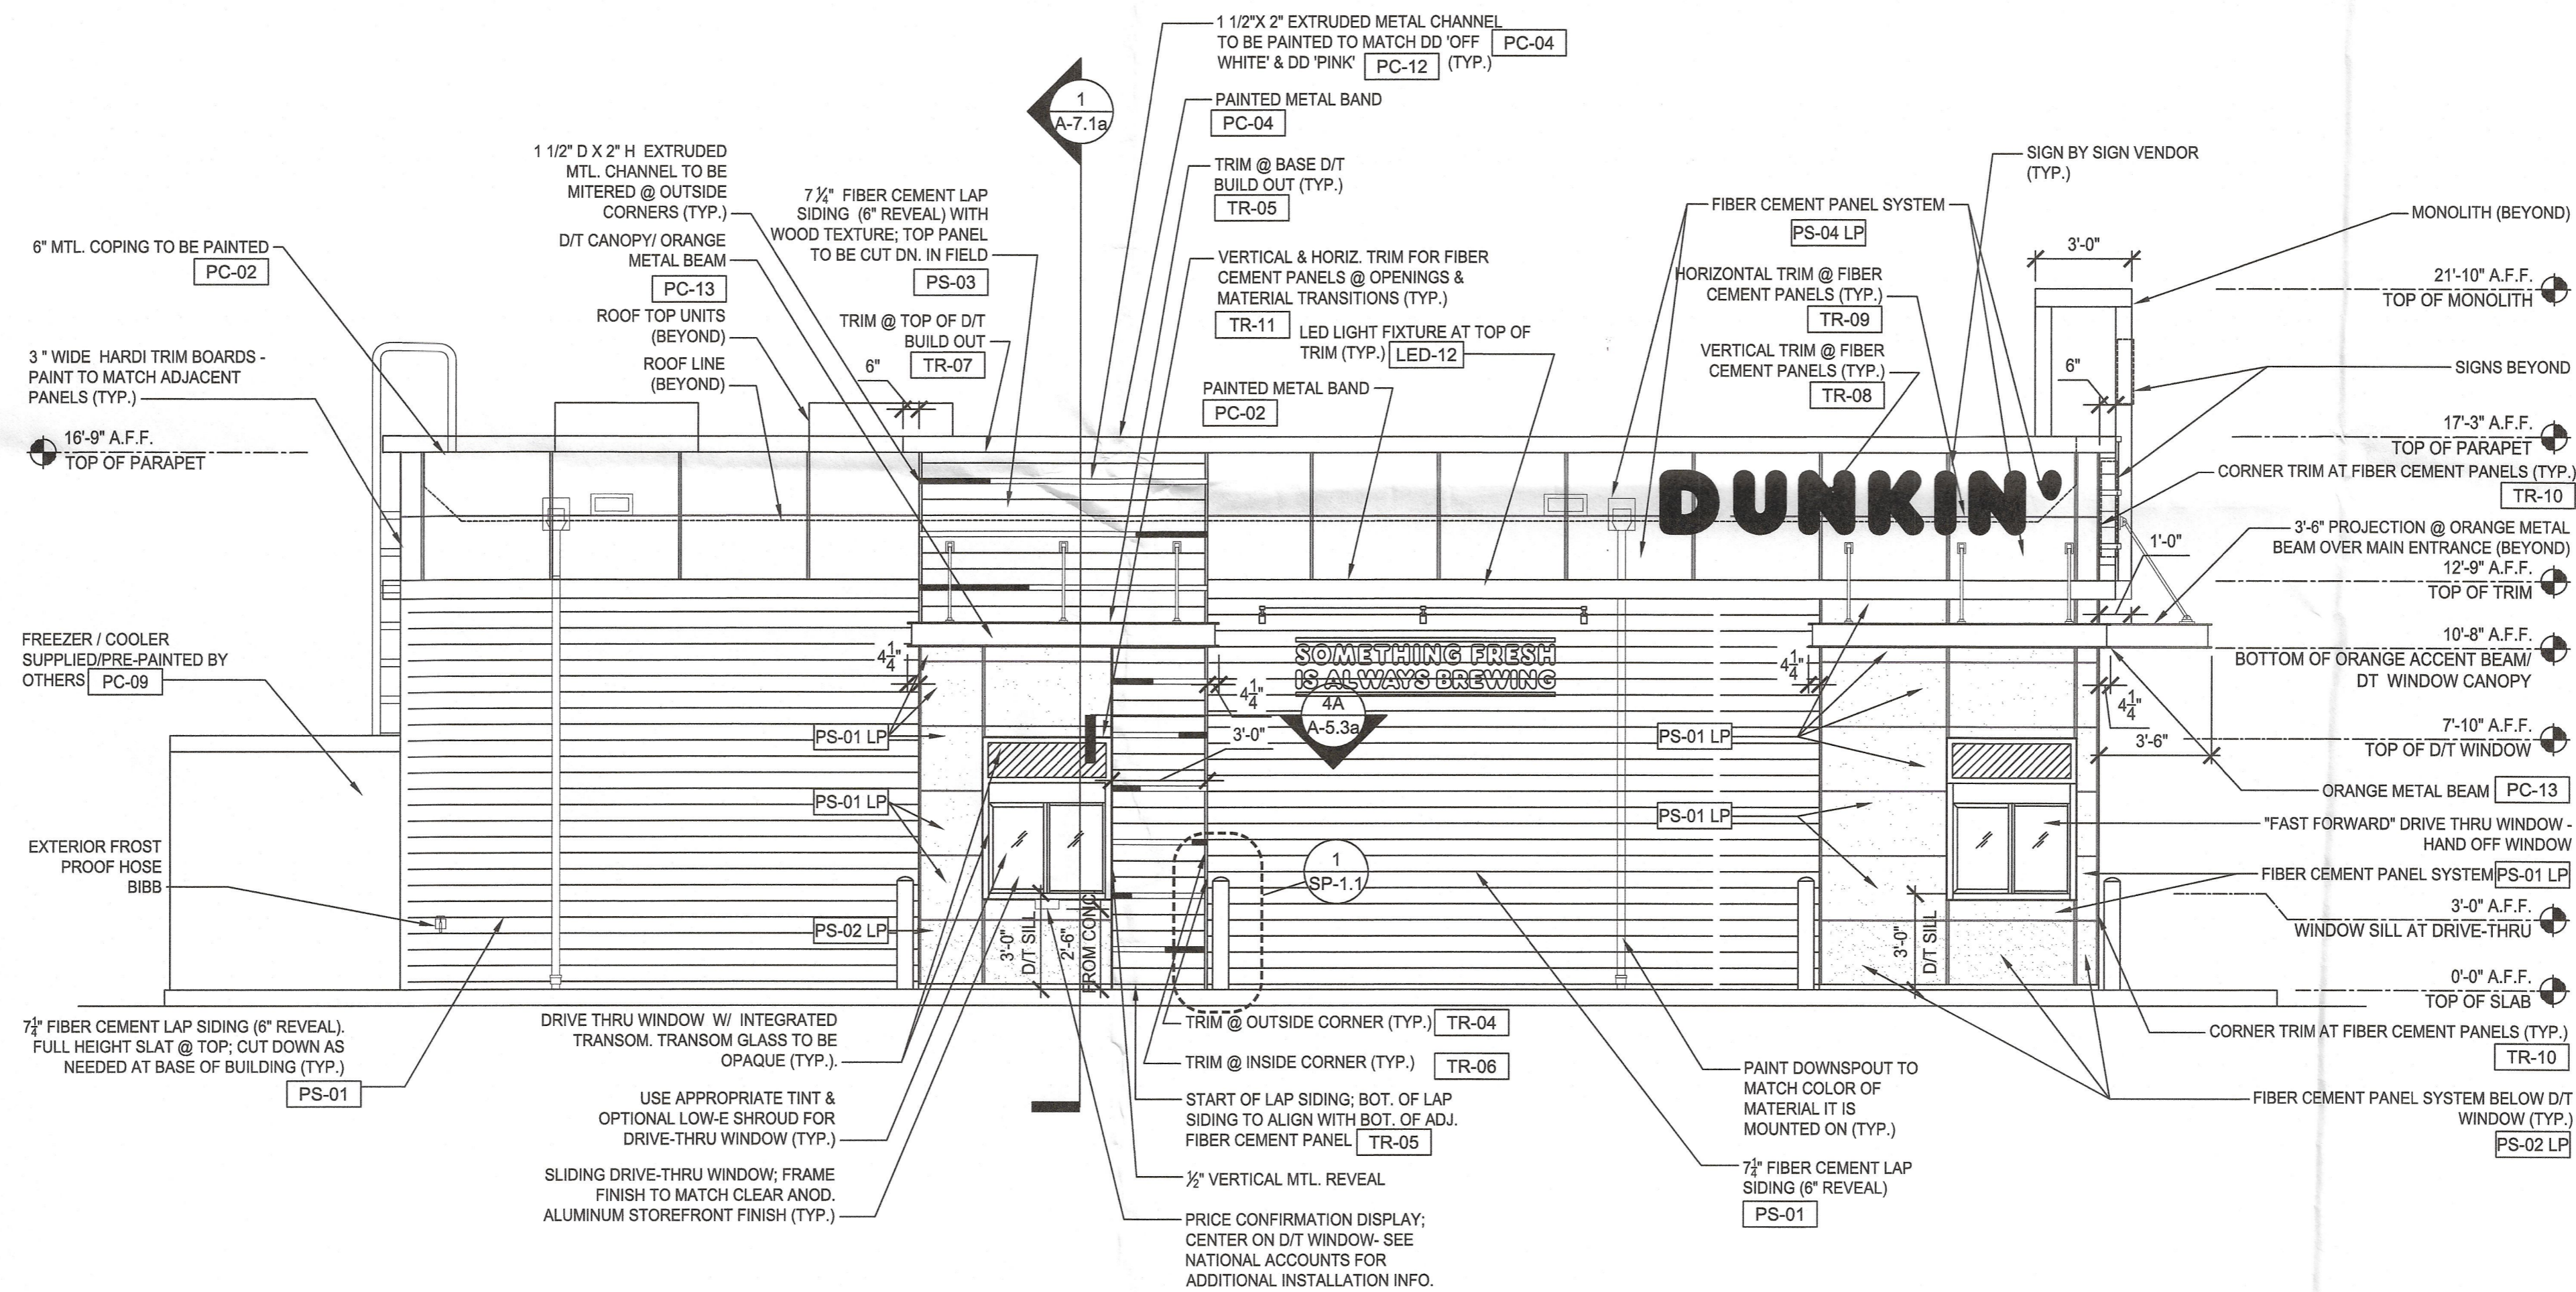

LEFT SIDE ELEVATION

SCALE: 1/4" = 1'-0"

Lynn H. Armstrong & Associates, PC - Architects
 2867 Charlestown Road
 New Albany, Indiana 47150
 Tel: (812) 944-1826
 Fax: (812) 676-2780

EXTERIOR BUILDING ELEVATIONS
 DUNKIN' DONUT
 6460 Outer Loop Louisville, KY 40228

Revisions	Date	By

2022-29
 Job No.
 7/18/2023
 Date
 L.H.A.
 Drawn By
 L.H.A.
 Checked By

RECEIVED
 AUG 07 2023
 PLANNING & DESIGN SERVICES

Sheet
A-2.2
 Of XX Sheets

23-DDP-0049