

1. EXAMINE AND BECOME FAMILIAR WITH THE DRAWINGS IN THEIR ENTIRETY. CONTRACTOR TO VISIT SITE AND BECOME FAMILIAR WITH EXISTING CONDITIONS.

2. DO NOT SCALE DRAWINGS. CONTRACTOR TO VERIFY ALL DIMENSIONS, ANY DISCREPANCIES TO BE CORRECTED. CONTRACTOR TO BE AWARE OF THE ATTENTION OF THE DESIGNER.


3. THE CONTRACTOR SHALL BE SOLELY RESPONSIBLE FOR CONSTRUCTION MEANS, METHODS, MATERIALS, AND SEQUENCING. CONTRACTOR SHALL BE RESPONSIBLE FOR THE WORK AND FOR INITIATING, MANAGING AND SUPERVISING ALL SAFETY PROGRAMS AND PROCEDURES.

4. ALL WORK AND EQUIPMENT TO BE CLEANED TO THE OWNER'S SATISFACTION AT COMPLETION OF WORK. WORK SITE SHALL BE FREE OF RUBBISH AND BROOM SWEEP.

5. THE CONTRACTOR SHALL PAY ALL FEES, GIVE ALL NOTICES, FILE ALL NECESSARY DRAWINGS AND OBTAIN ALL PERMITS AND CERTIFICATES OF APPROVAL, REQUIRED IN CONNECTION WITH THE PROJECT. CONTRACTOR SHALL OBTAIN ALL ORDINANCES, RULES AND REGULATIONS OF ALL AUTHORITIES HAVING JURISDICTION.


6. UNLESS SHOWN ON THESE DRAWINGS, ALL MECHANICAL WORK SHALL BE DONE, BUT NOT LIMITED TO, IN ACCORDANCE WITH THE NATIONAL ELECTRICAL CODE, BUT NOT TO BE DESIGNED BY OTHERS. PROPER SIZING AND CONNECTION OF ALL WIRING, PIPING, FUTURE, AND EQUIPMENT SHALL BE ACCORDING TO LOCAL, STATE, NATIONAL AND FEDERAL REQUIREMENTS.



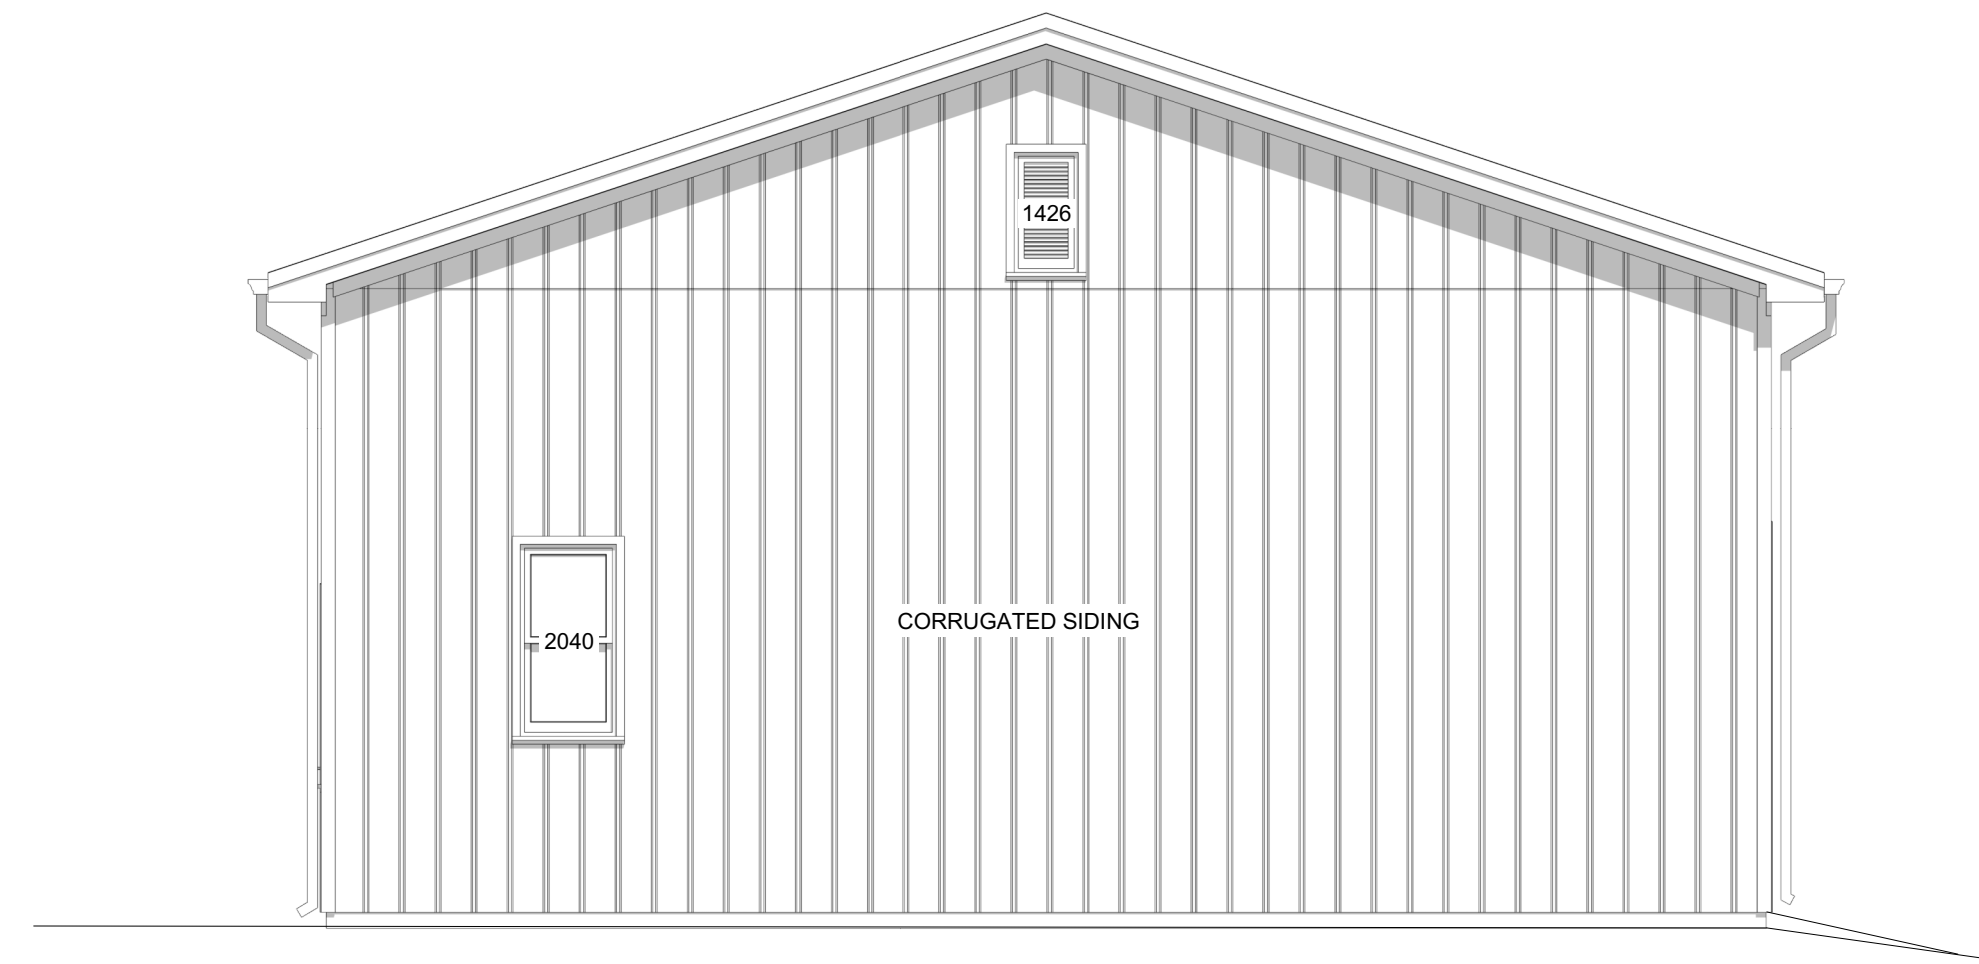


PROPOSED LEFT SIDE ELEVATION

SCALE 1/4"=1'-0"

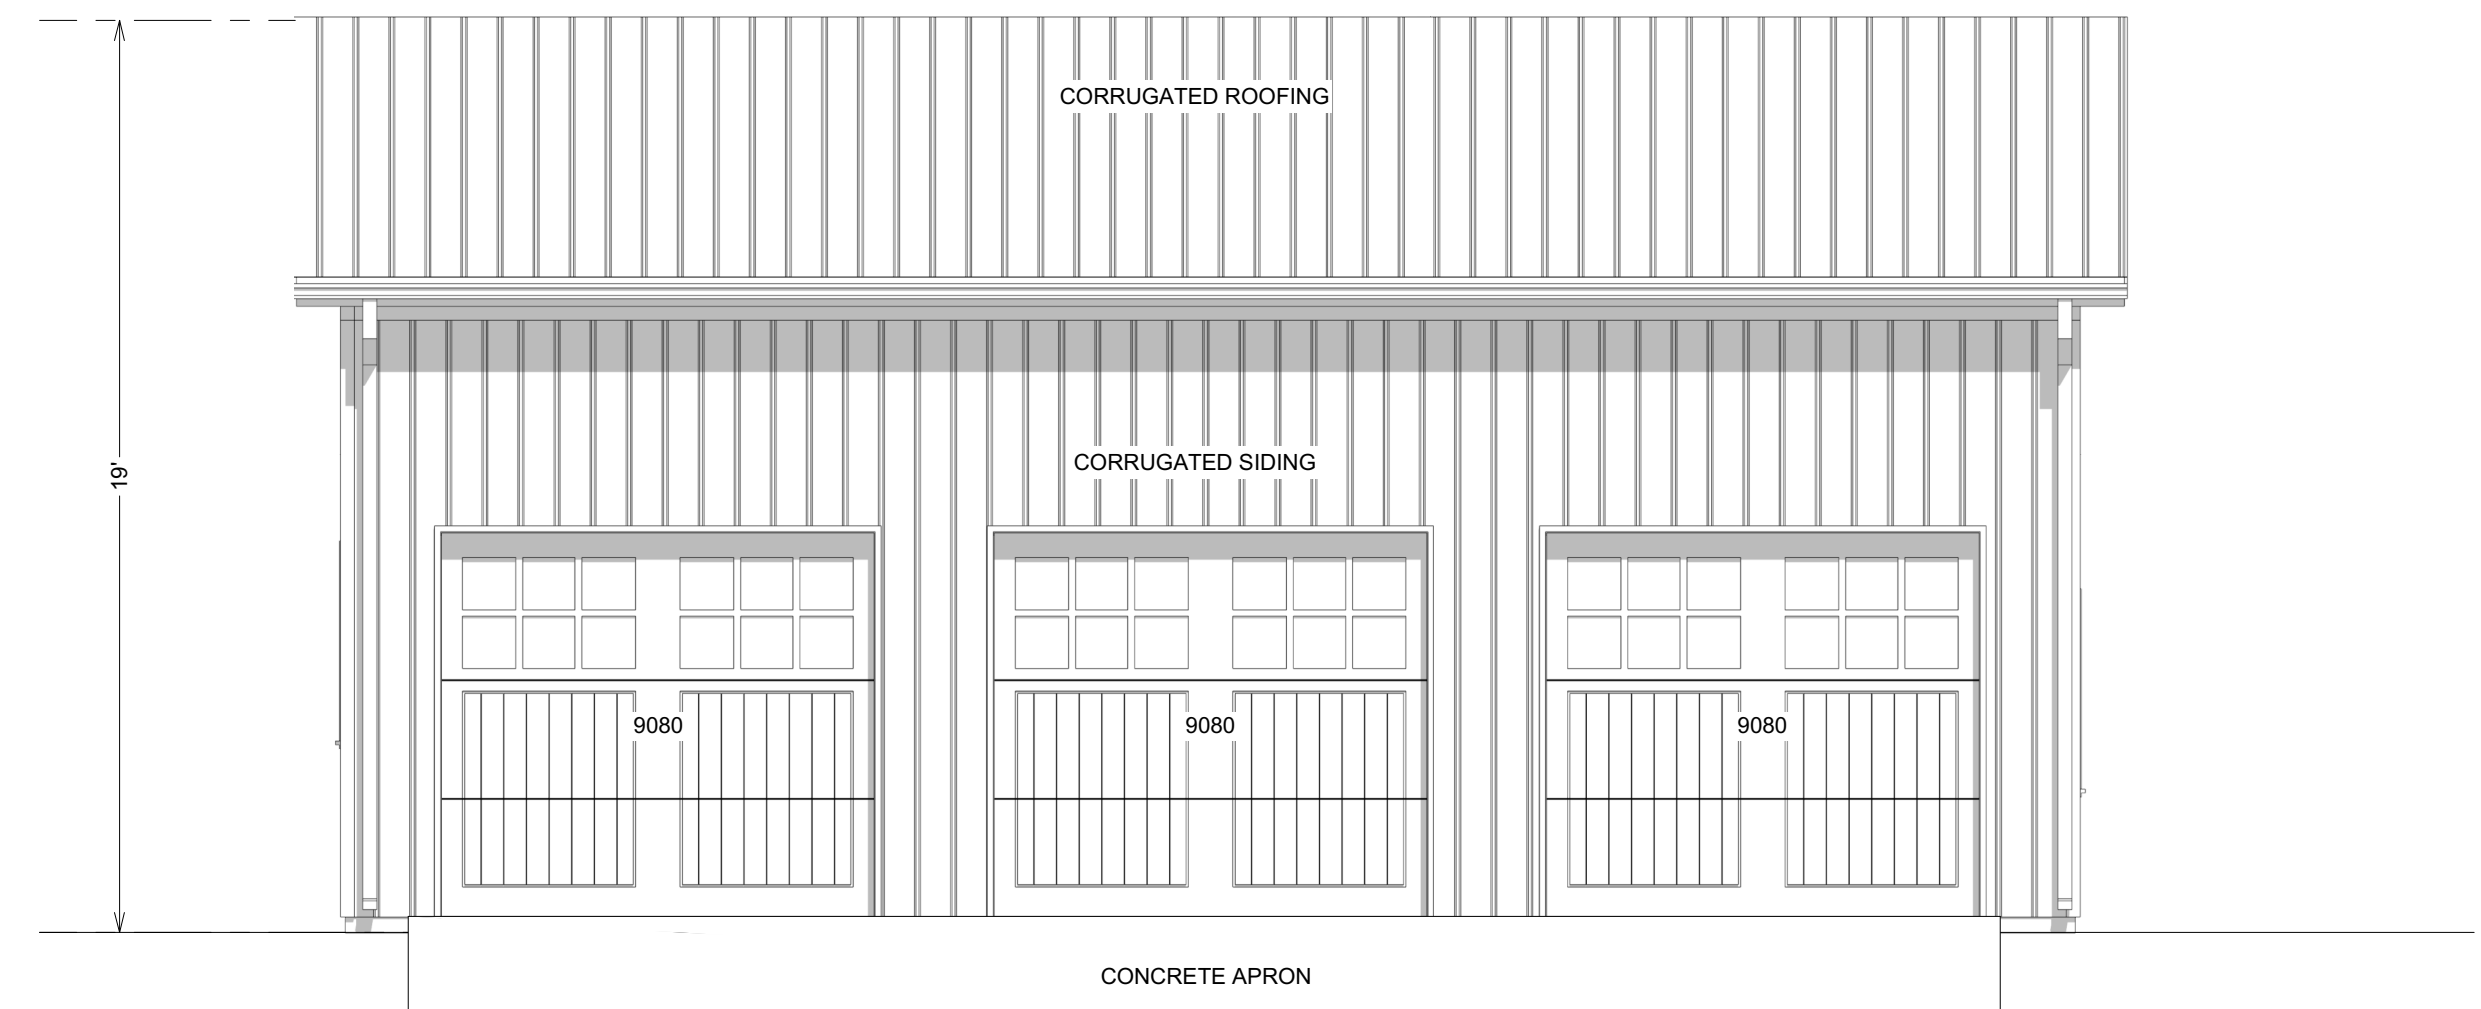


PROPOSED FRONT ELEVATION

SCALE 1/4"=1'-0"

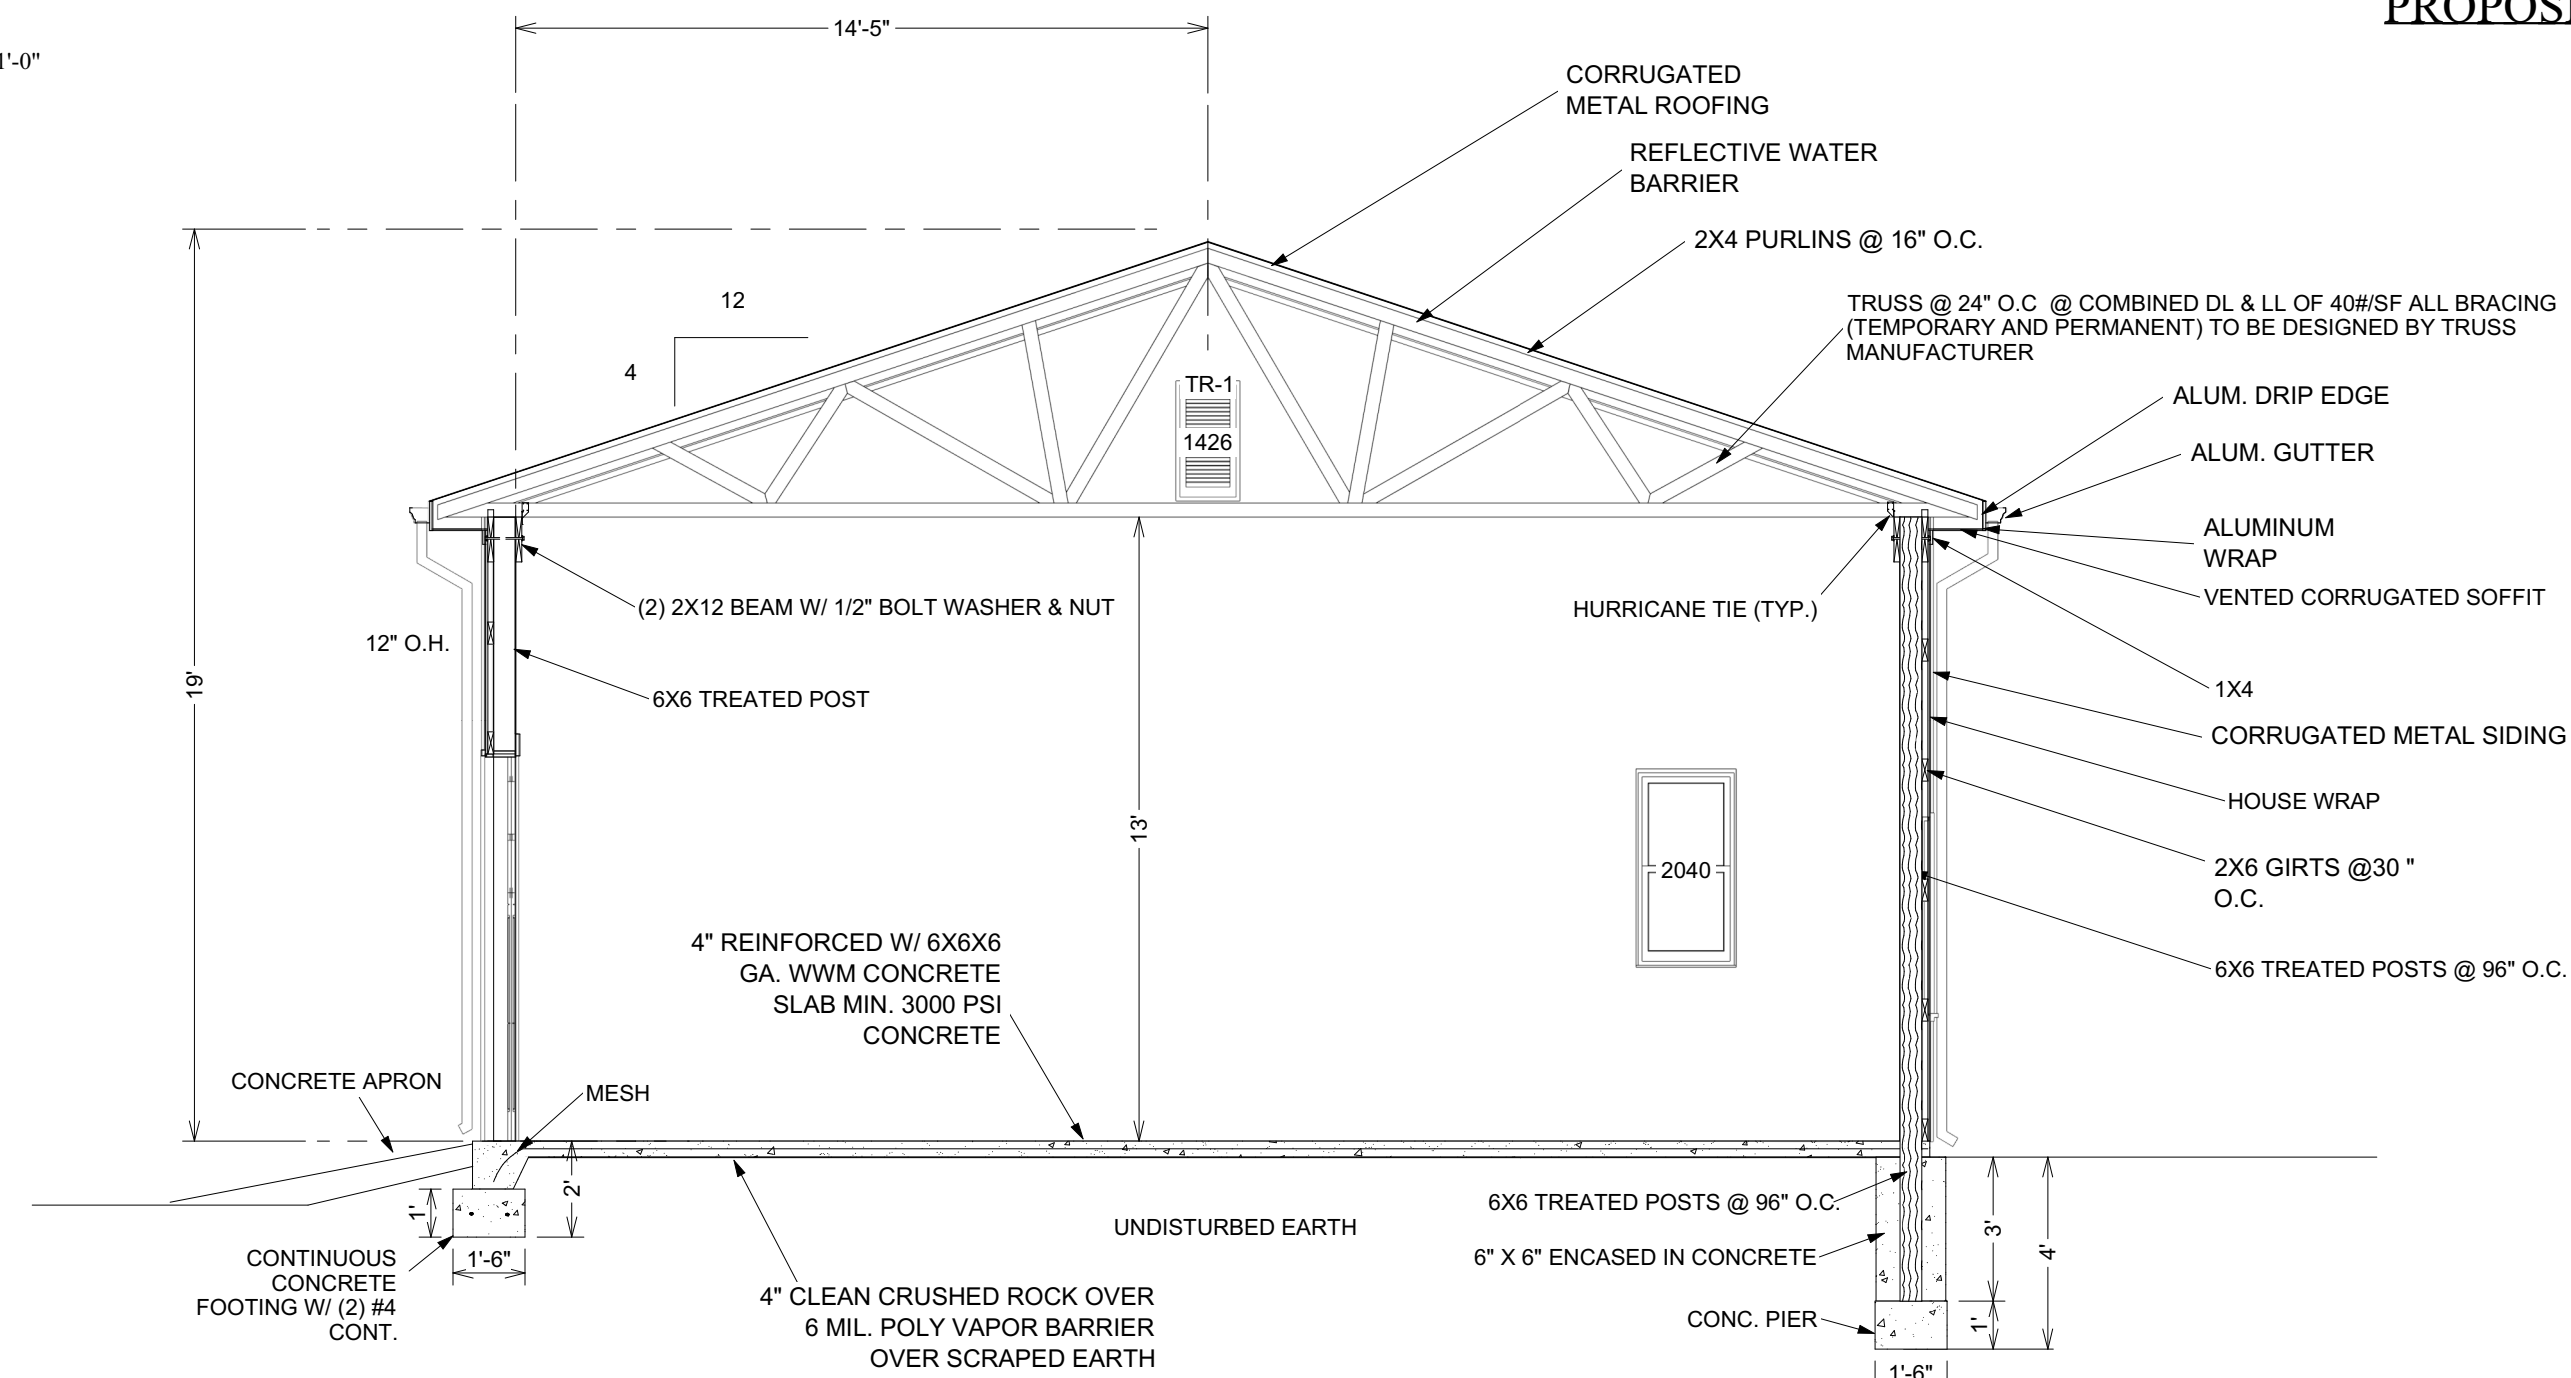


PROPOSED SECTION A-A

SCALE 1/4"=1'-0"

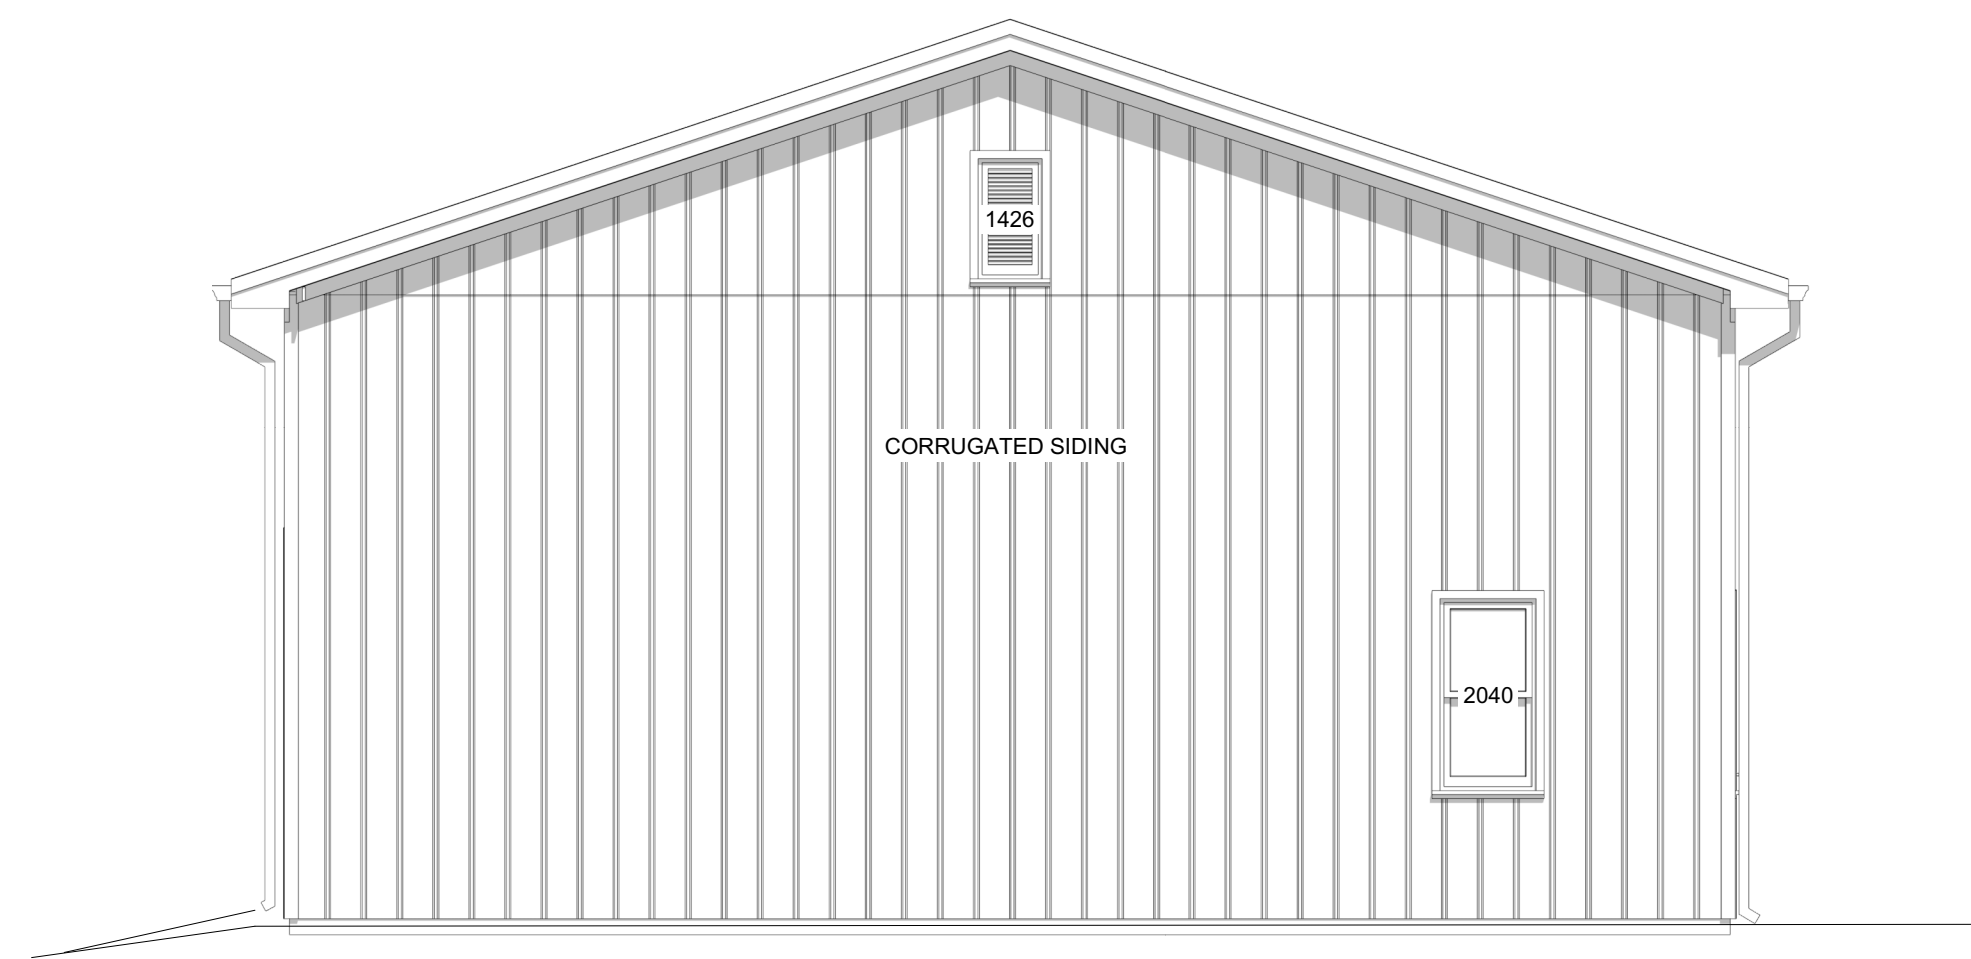

PROPOSED RIGHT SIDE ELEVATION

SCALE 1/4"=1'-0"

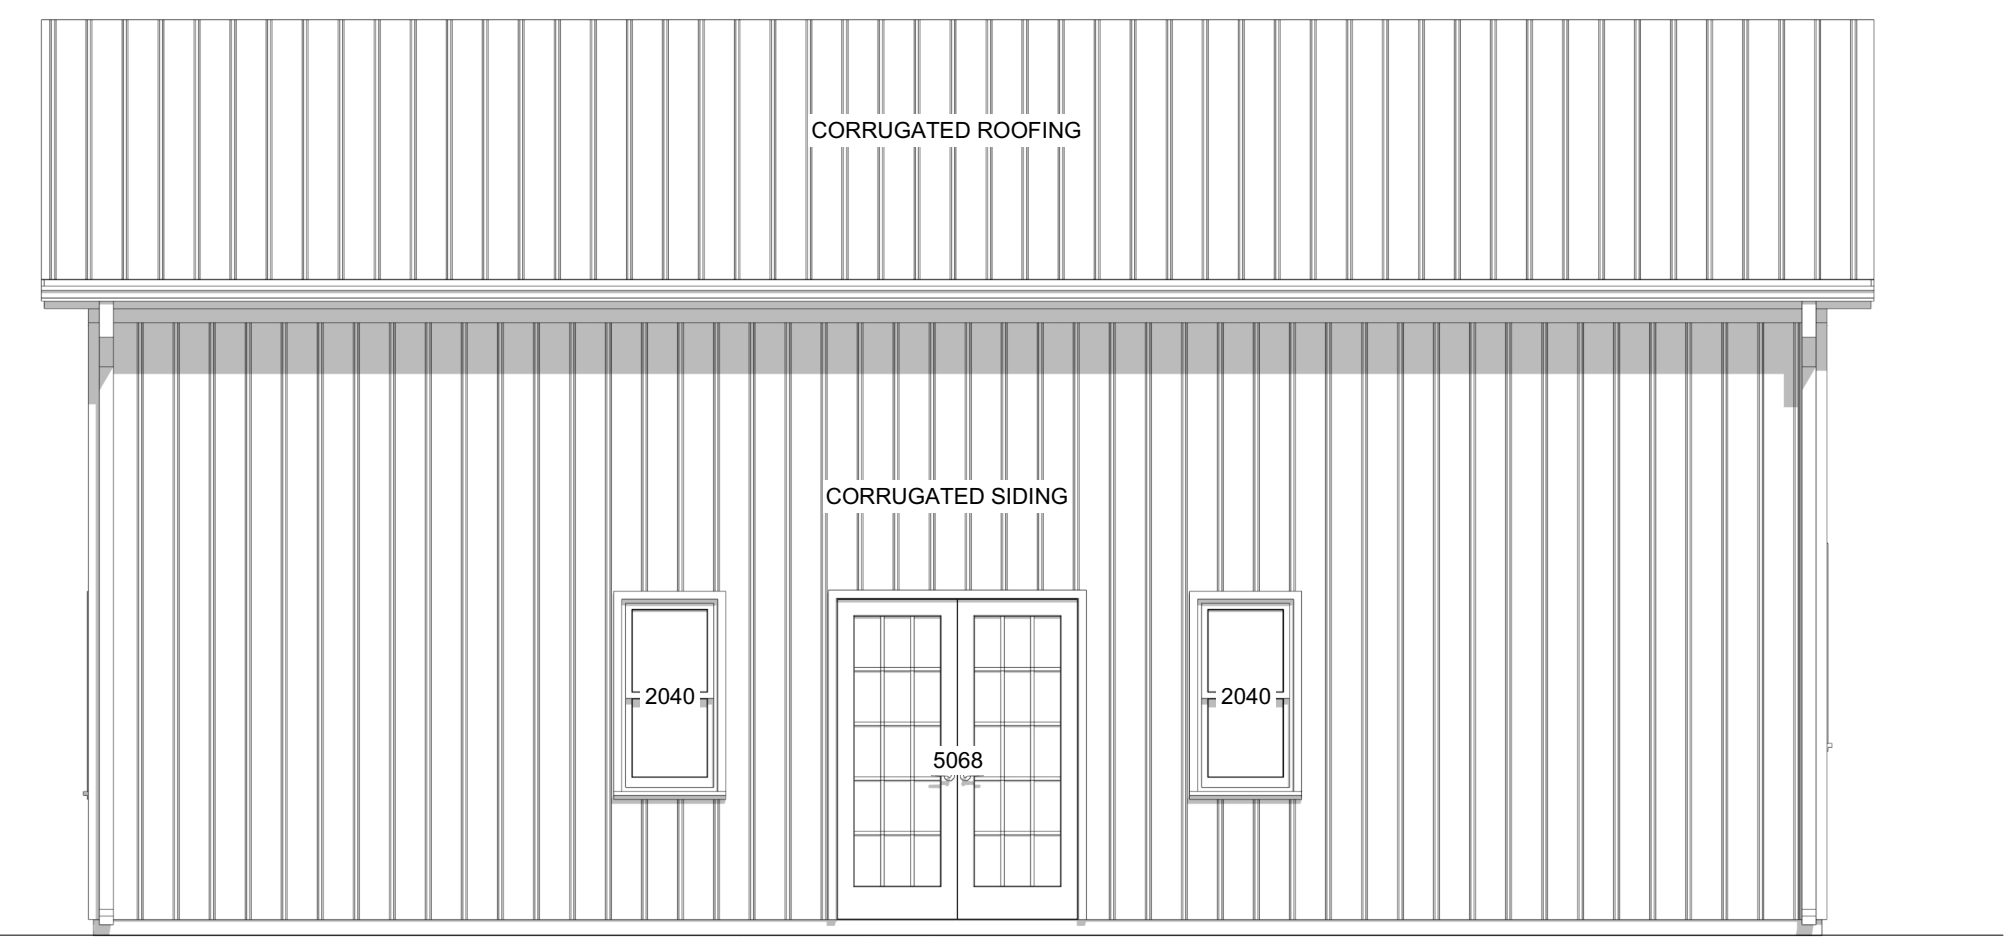

PROPOSED REAR ELEVATION

SCALE 1/4"=1'-0"

