


A0.0

#2016-25

DATE: 07.15.16
DRAWN BY: JA
CHECKED BY:
REVISIONS:

EXTERIOR ELEVATIONS
RESIDENCE INN for
MUSSELMAN HOTELS
Bullitt Lane
Louisville, Kentucky 40222


Studio Kromer architects
40099
100 502.499.1100 FAX 502.499.1100
Louisville, Kentucky, KY 40209

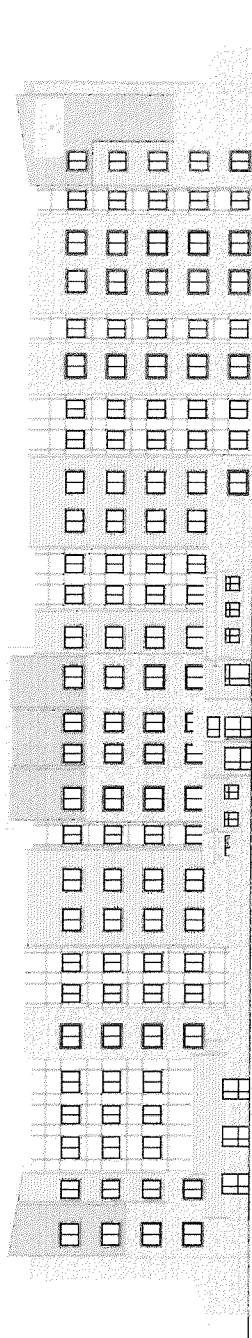


01 SOUTHWEST ELEVATION
Scale: 1/16" = 1'-0"



02 NORTHWEST ELEVATION
Scale: 1/16" = 1'-0"

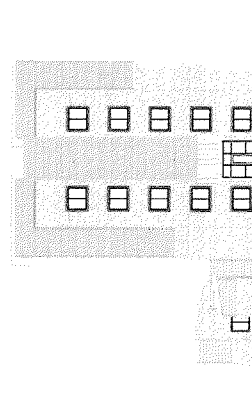

03 SOUTHEAST ELEVATION
Scale: 1/16" = 1'-0"

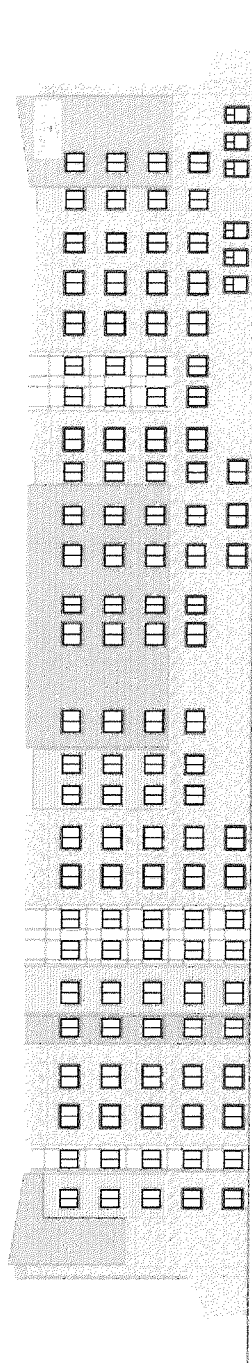

01 NORTHEAST ELEVATION
Scale: 1/16" = 1'-0"

RECEIVED

JUL 18 2016
PLANNING &
DESIGN SERVICES