



FA1919305\1931A_305.dwg, 8/23/2019 3:26:17 PM, Adobe PDF, p3

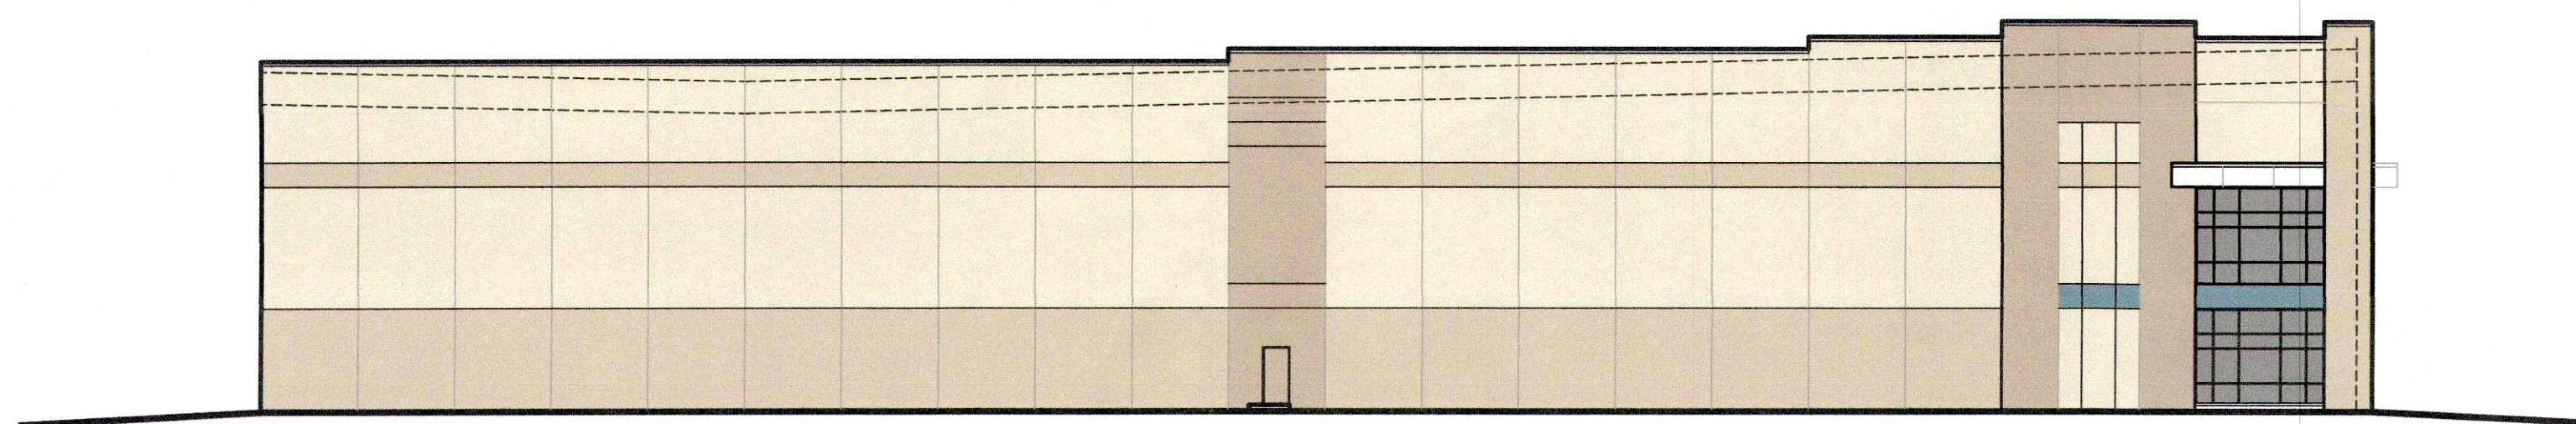


West Elevation

Scale: 1" = 20'-0" (24" x 36")

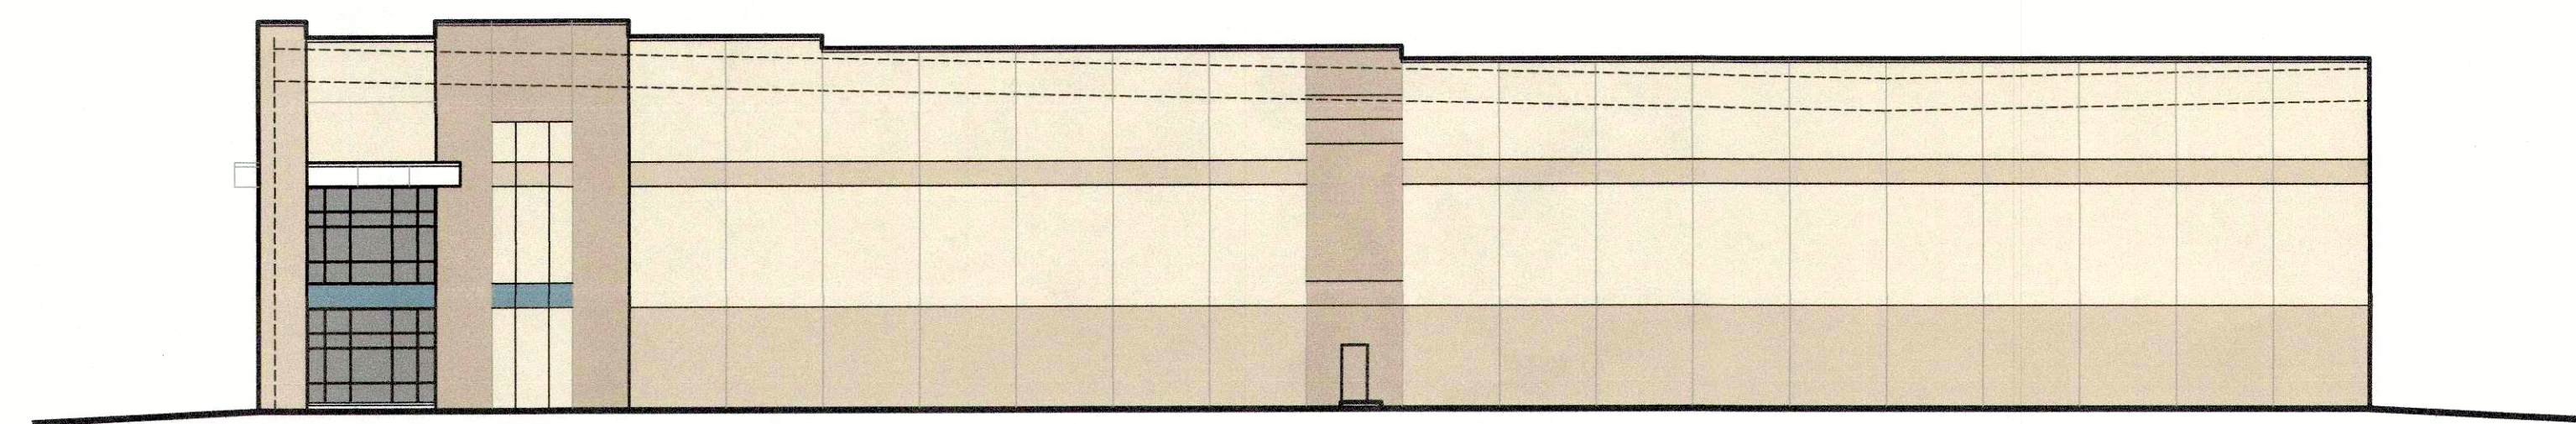

East Elevation

Scale: 1" = 20'-0" (24" x 36")

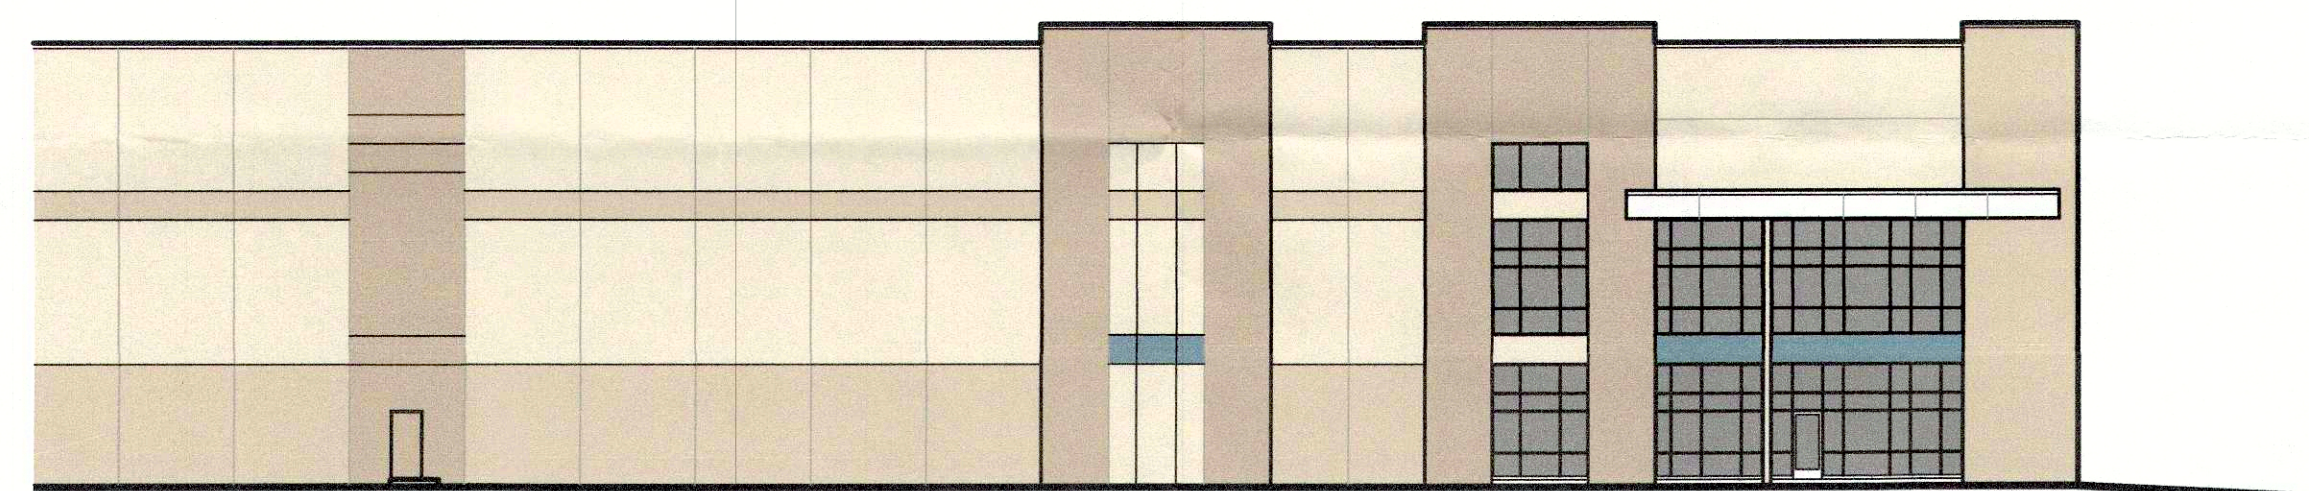


South Elevation - Detail

Scale: 1" = 20'-0" (24" x 36")



South Elevation

Scale: 1" = 40'-0" (24" x 36")

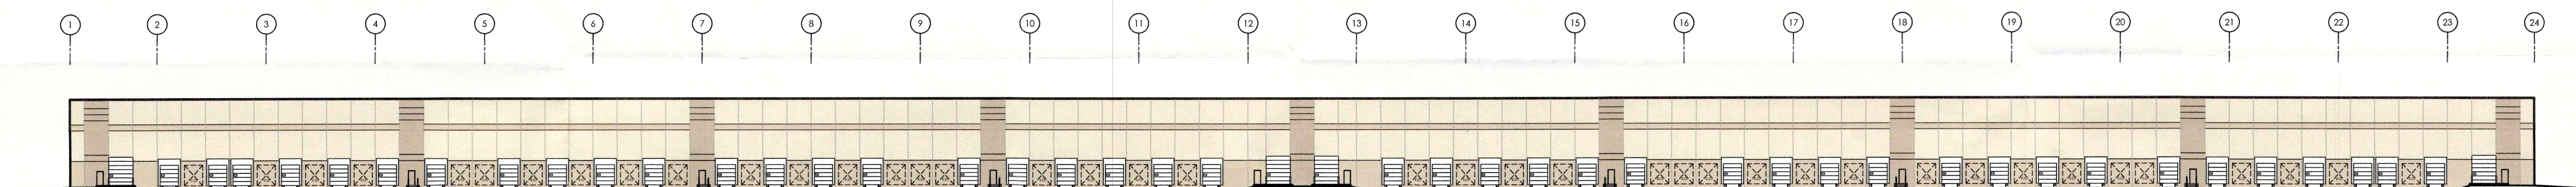

North Elevation

Scale: 1" = 40'-0" (24" x 36")



Lots 15, 17 & Lucas Property

SOUTH PARK ROAD - RENAISSANCE SOUTH BUSINESS PARK - LOUISVILLE, KENTUCKY

23 AUGUST 2019

RECEIVED
AUG 26 2019
PLANNING &
DESIGN SERVICES

ANDREW CHURCHILL
ARCHITECT, P.C.

7222 North Shadeland Avenue, #200
Indianapolis, Indiana 46250
317.806.1060
FAX 317.806.1061

© 2019 ANDREW CHURCHILL ARCHITECT, P.C. #19305-Y

19-CAT3-0016