




NORTH ELEVATION

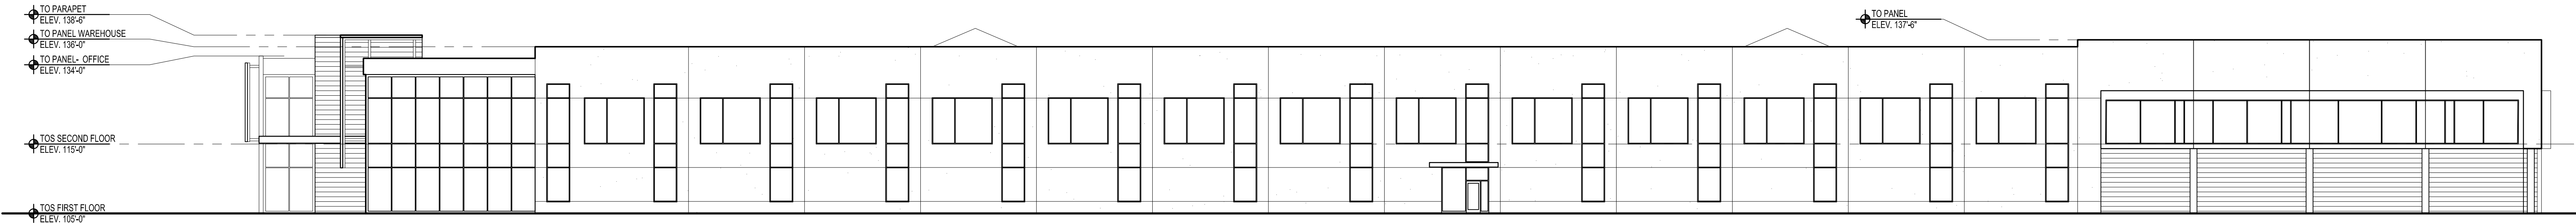


WEST ELEVATION

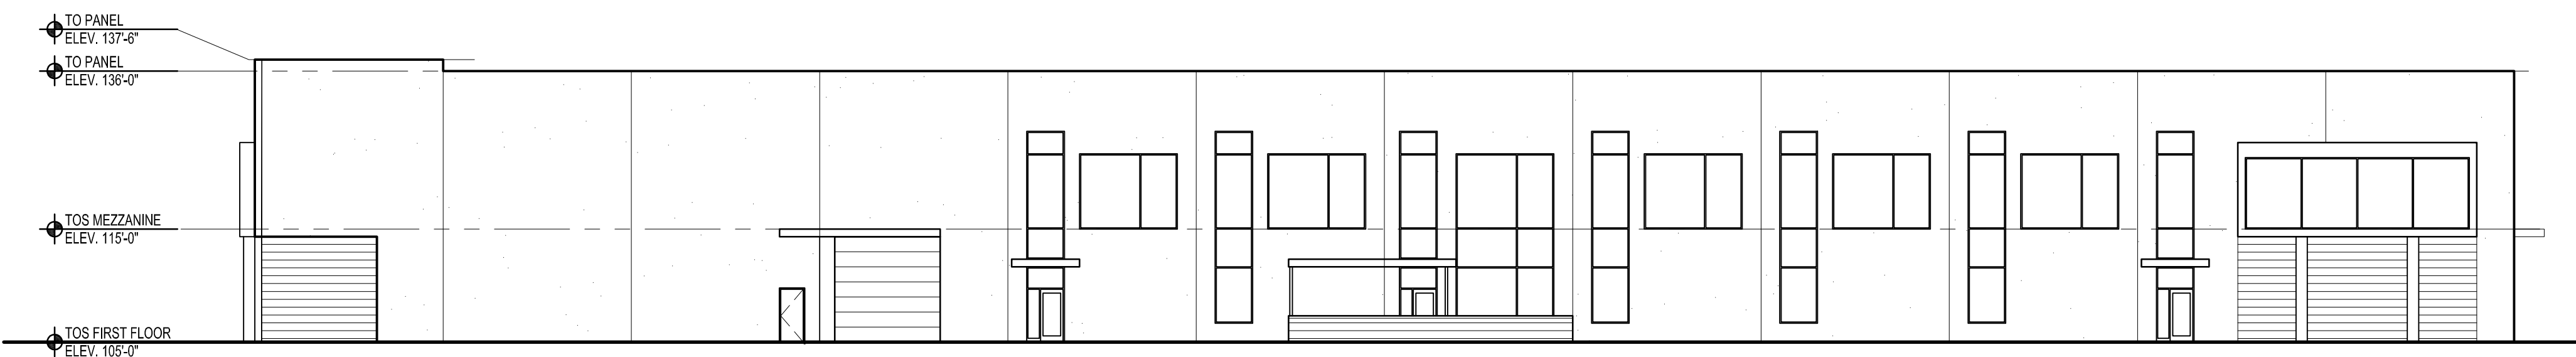

SOUTH ELEVATION

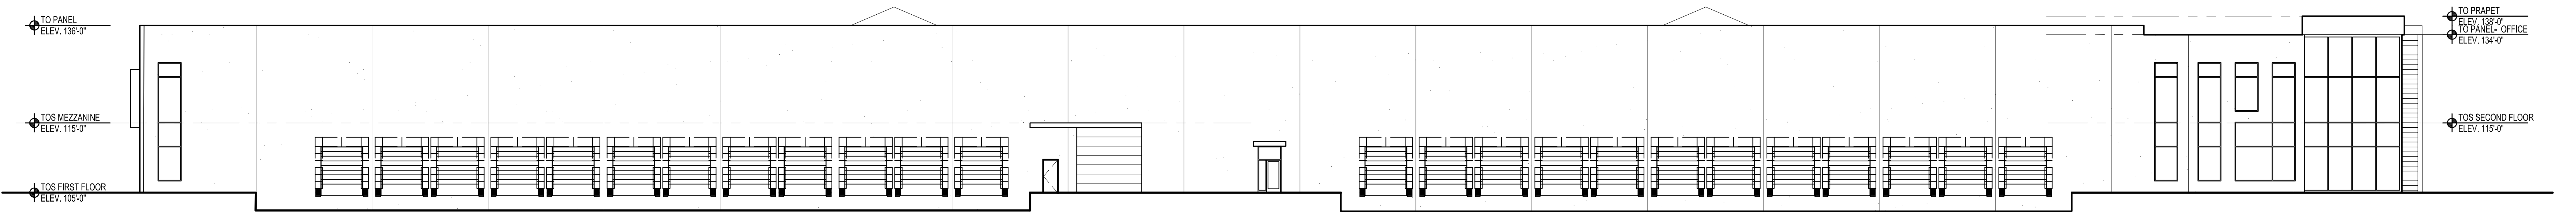

EAST ELEVATION

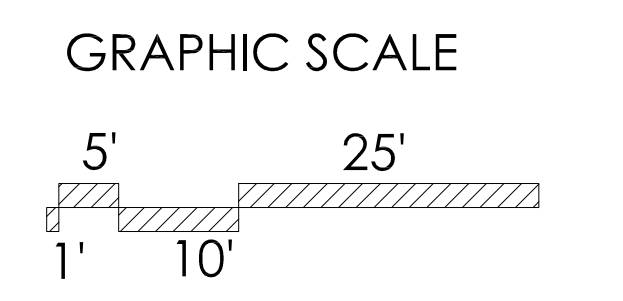

LINAK EXPANSION  
 11710 LAGRANGE ROAD  
 EXTERIOR ELEVATIONS  
 SCALE: 1/16"=1'-0"  
 12.07.2016