



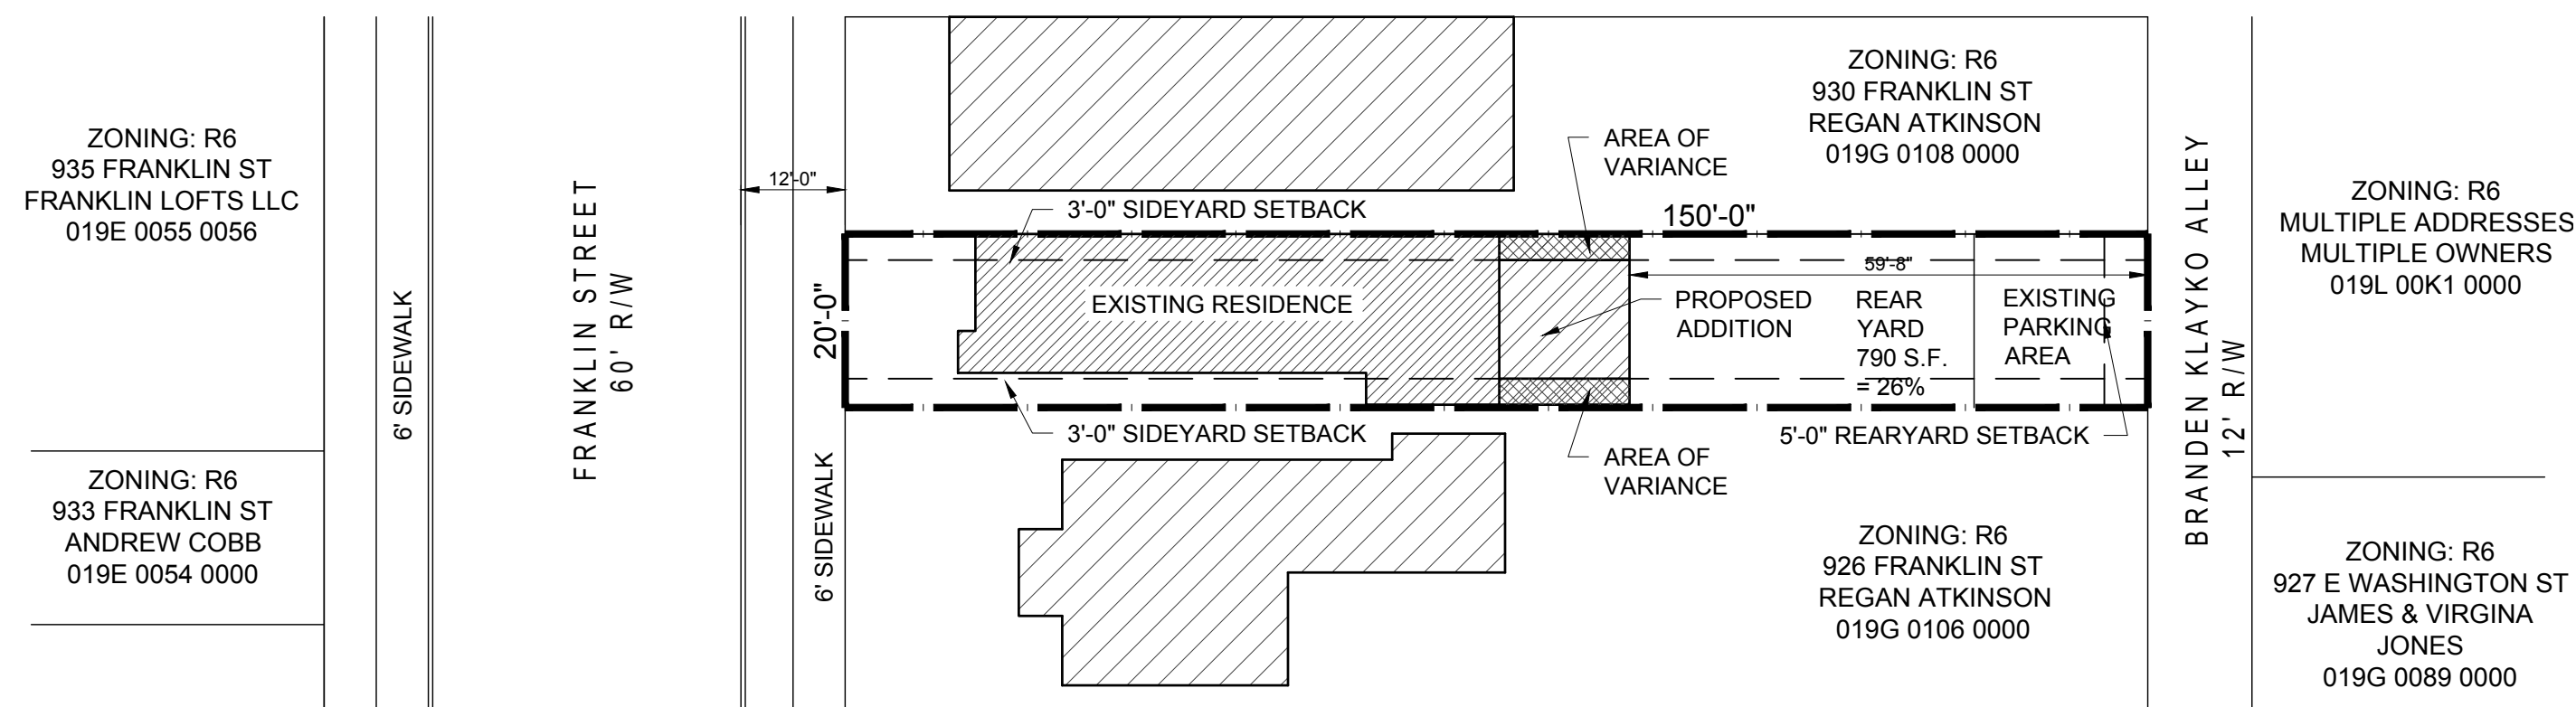


SITE PLAN

SCALE: 1" = 20' - 0"

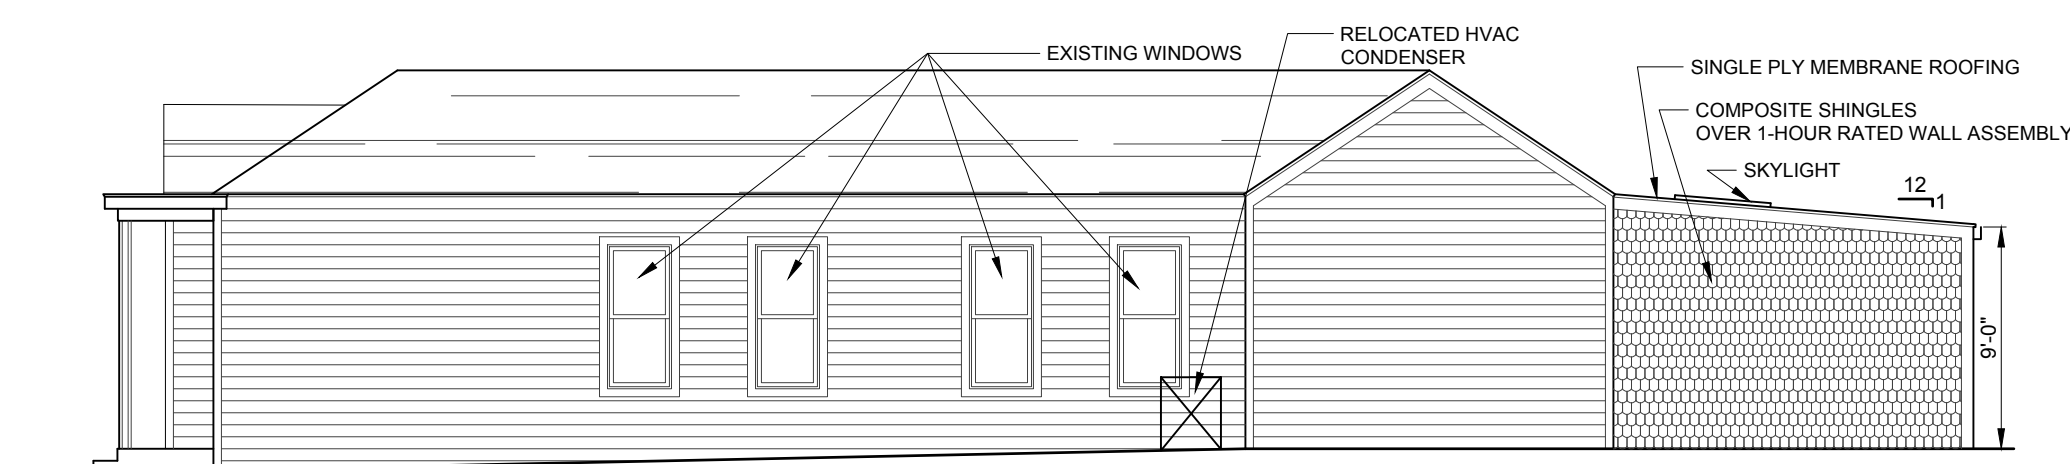


WEST ELEVATION

SCALE: 1/8" = 1'-0"

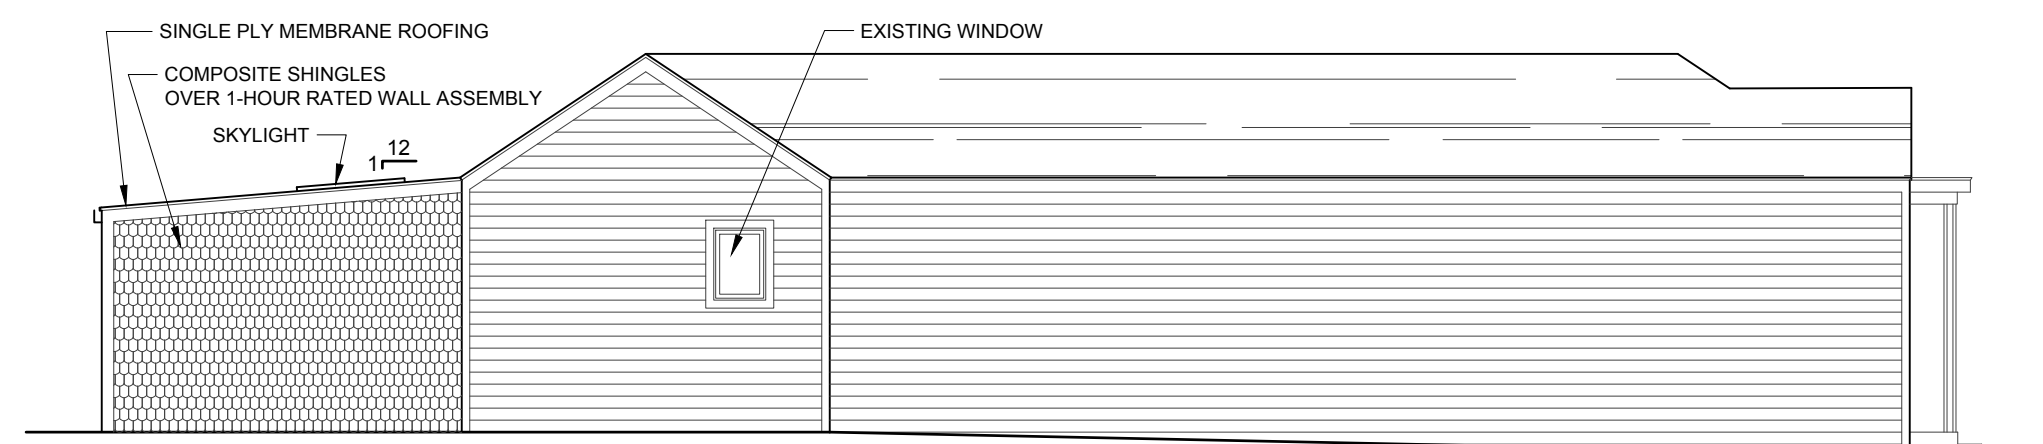


EAST ELEVATION

SCALE: 1/8" = 1'-0"

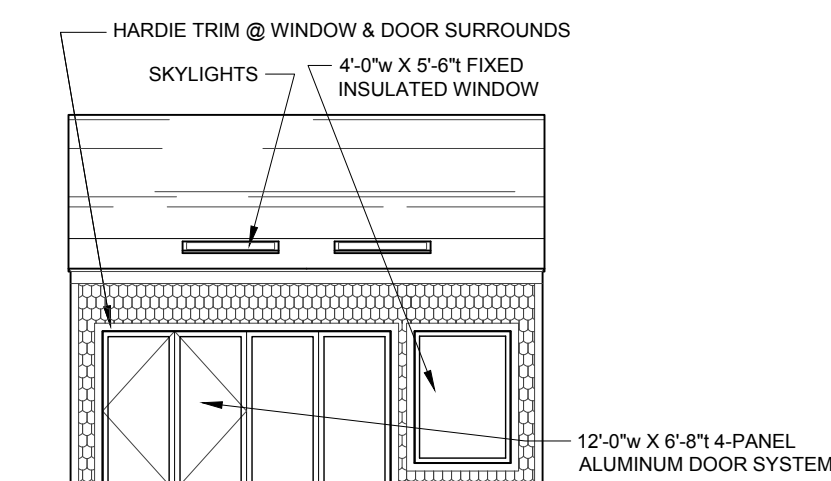


SOUTH ELEVATION

SCALE: 1/8" = 1'-0"

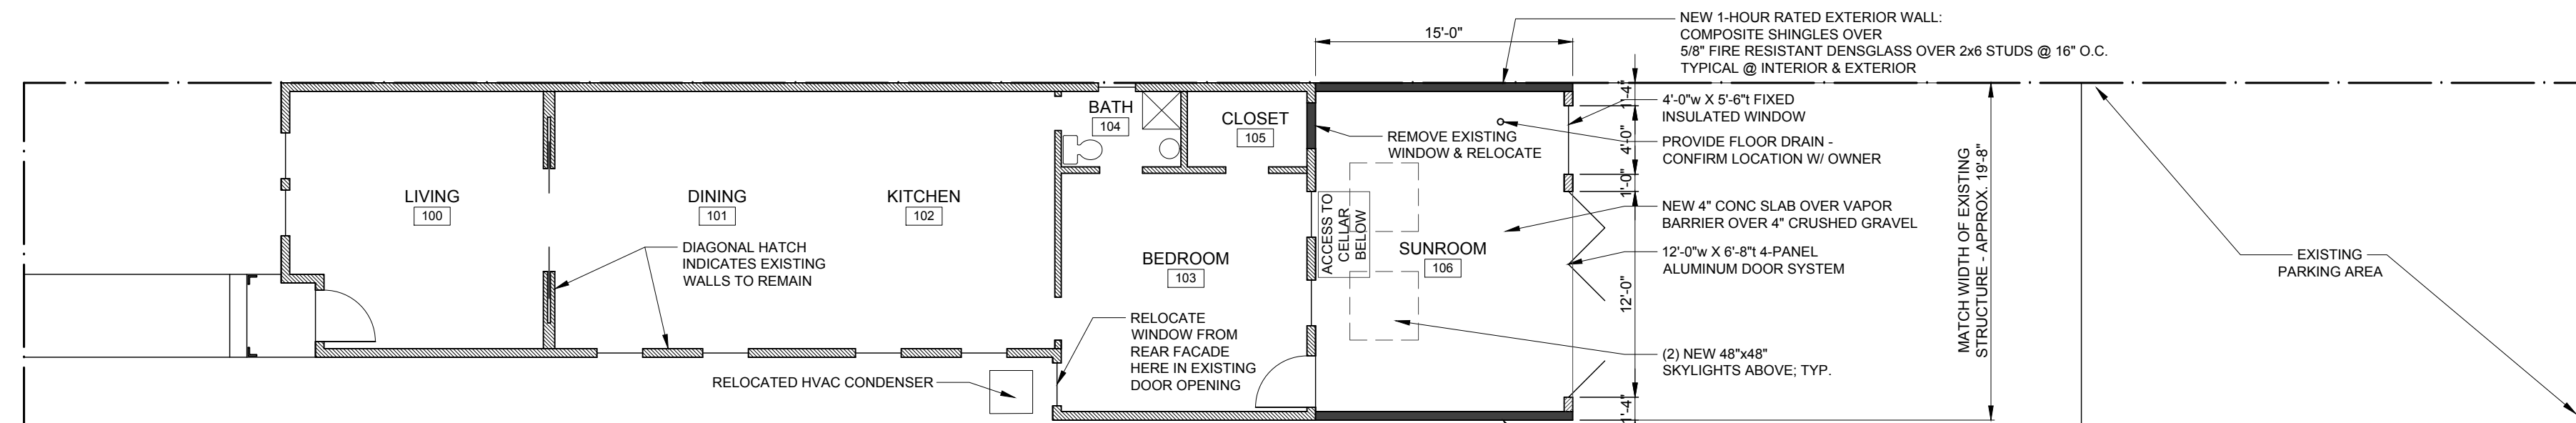

PROPOSED FLOOR PLAN

SCALE: 1 / 8" = 1' - 0"

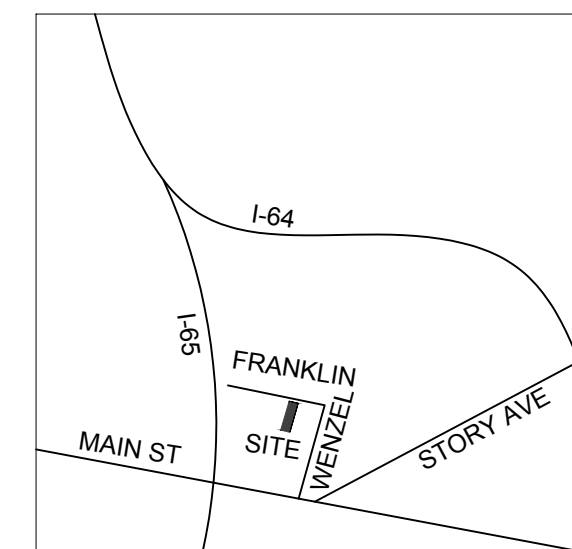

LOCATION MAP

NOT TO SCALE NORTH

PROPERTY INFO

PARCEL ID	019G 0107 0000
ADDRESSES OF LOT	928 FRANKLIN STREET
ZONING	R6
PLAN CERTAIN	NO
FORM DISTRICT	TRADITIONAL NEIGHBORHOOD
HISTORIC SITE	NO
HISTORIC DISTRICT	BUTCHERTOWN
USE	SINGLE FAMILY RESIDENTIAL

SCOPE OF WORK

DEMOLITION OF EXISTING REAR PORCH, REMOVAL AND
RELOCATION OF REAR WINDOW, CONSTRUCTION OF
NEW SUNROOM, RELOCATION OF EXISTING HVAC UNIT

OWNER


REGAN ATKINSON
928 FRANKLIN STREET
LOUISVILLE KY 40206
BRAD TITZER 502 592 4530
bradtitzer@gmail.com

ARCHITECT

ARCHITECTURAL ARTISANS INC
213 SOUTH SHELBY STREET
LOUISVILLE KY 40202
0 **JEFF RAWLINS** 502 582 3907
jr@architecturalartisans.net

ATKINSON RESIDENCE

S U N R O O M A D D I T I O N
228 FRANKLIN STREET LOUISVILLE KENTUCKY 40206

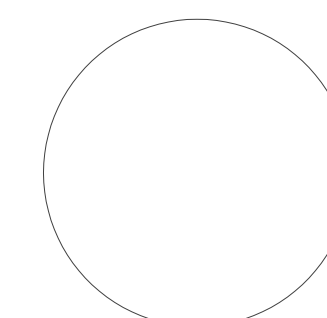

REVISIONS

DATE _____

07 APRIL 2022

SHEET

1 OF 1