


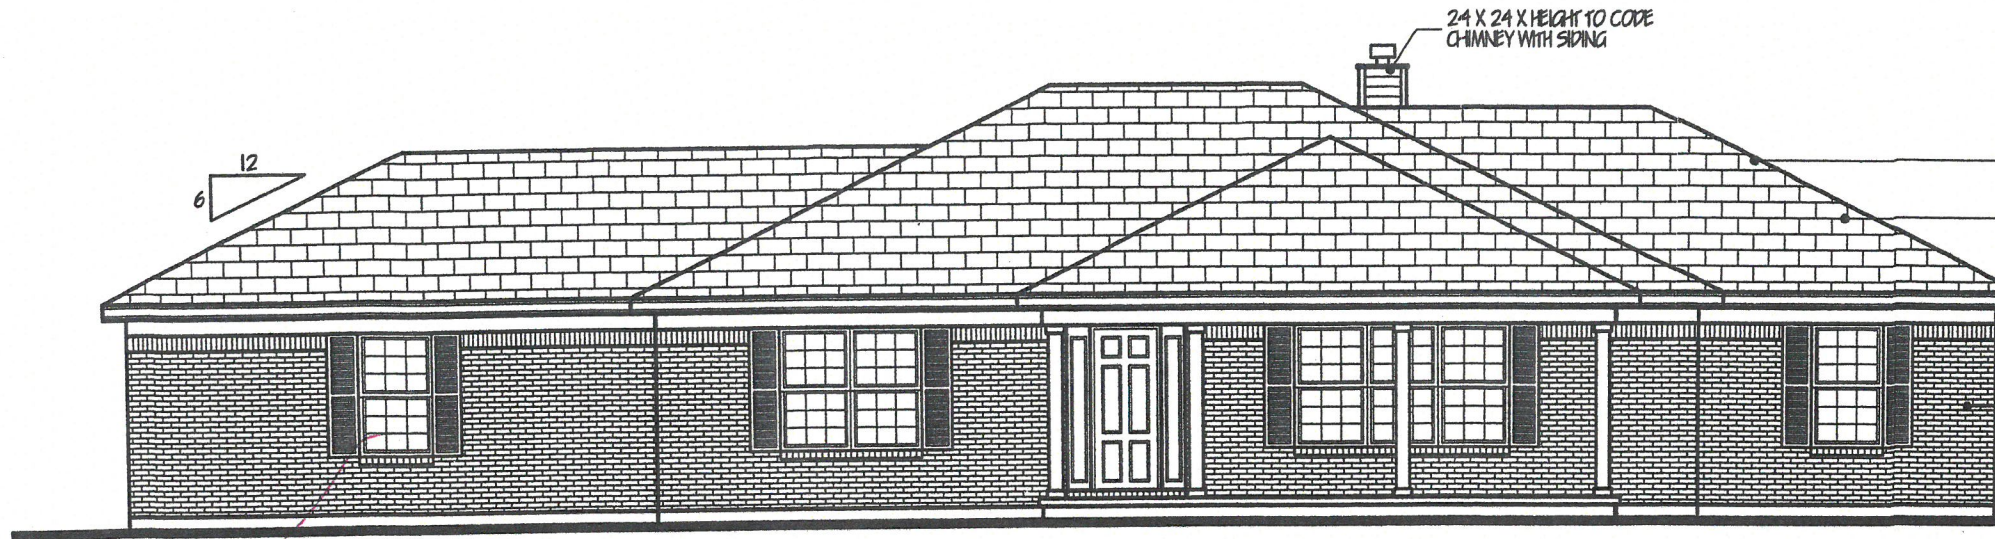

FRONT ELEVATION


SCALE 1/8"=1'-0"

no grids

RECEIVED

OCT 05 2017

PLANNING &
DESIGN SERVICES

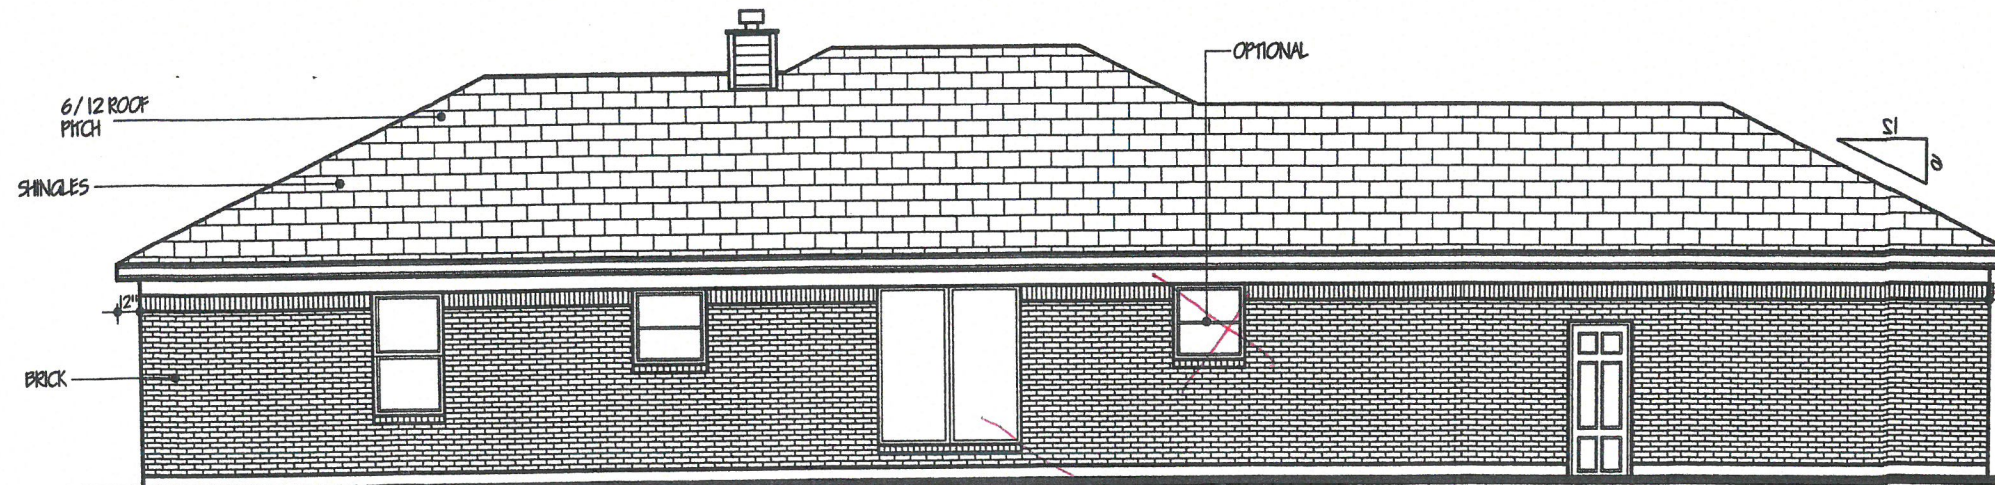

REAR ELEVATION


SCALE 1/8"=1'-0"

CHANGE VAULT TO 3.25"
CROWN MOLDING

atrium
see interior plan
for back hip roof
porch
12 X 10


ELEVATION

03/14/11

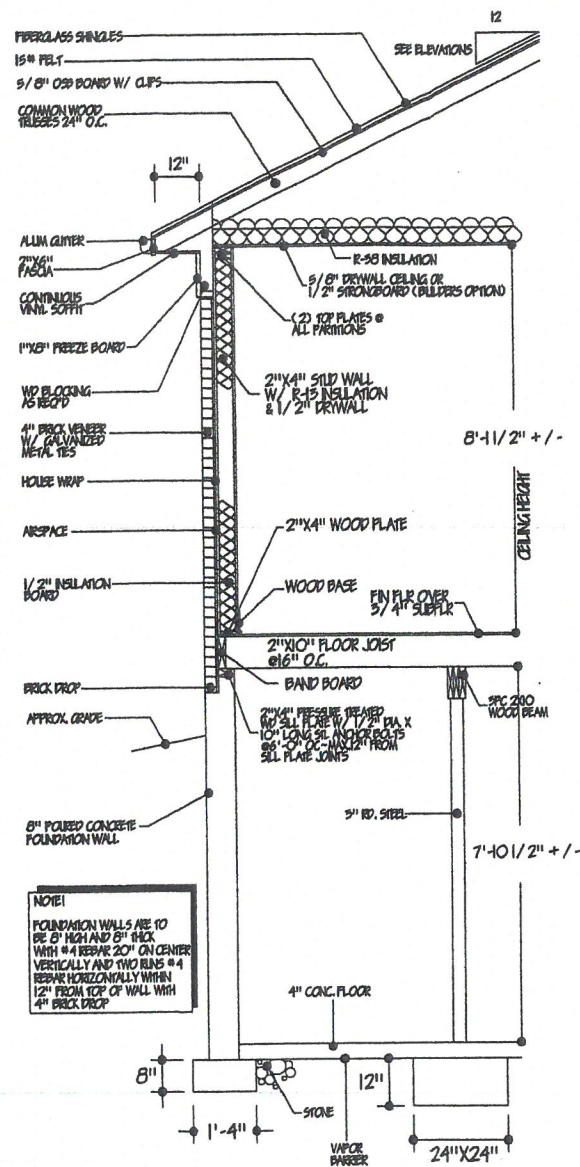


WALL SECTION

SCALE 1/4"=1'-0"

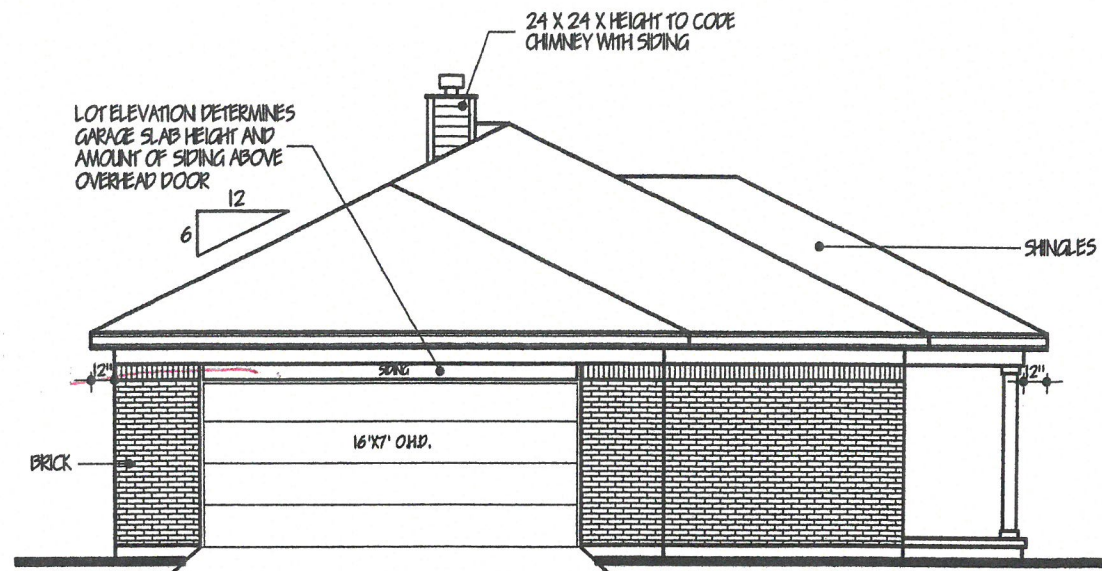

LEFT SIDE

SCALE 1/8"=1'-0"

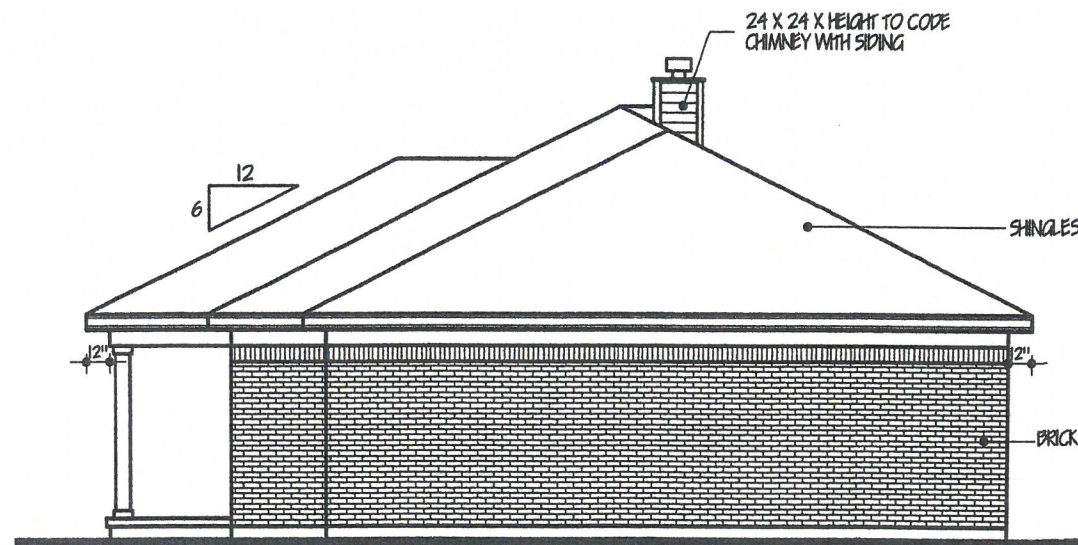

RIGHT SIDE

SCALE 1/8"=1'-0"

RECEIVED

OCT 05 2017

PLANNING &
DESIGN SERVICES

SEE
in

17 VARIANCE 1073