

© AUGUST 2011.
 CONCEPTS 21 PLLC. THESE
 DRAWINGS ARE THE
 PROPERTY OF CONCEPTS 21
 PLLC, AND ARE NOT TO BE
 REPRODUCED OR USED FOR
 ANY PURPOSE IN WHOLE OR
 PART WITHOUT THEIR
 EXPRESSED WRITTEN
 CONSENT.


CONCEPTS 21 PLLC
 1119 ROSTREYOR CIRCLE
 PHONE: 502.292.1108
 EMAIL: MNOURI@CONCEPTS21.NET

**1119 REUTLINGER AVE.
 RESIDENCE REMODEL**
 1119 REUTLINGER AVENUE
 LOUISVILLE, KENTUCKY 40204


SHEET TITLE:	ELEVATIONS
PERMIT DRAWINGS	
DRAWN: AMN	
CKD: MN	
DATE: AUG. 28, 2011	
SCALE: 1/4"=1'-0"	
REV:	
DRAWING NUMBER	A201

DRAWINGS ARE NOT TO SCALE IF PLOTTED IN 11X17"

RECEIVED
 FEB 08 2018
 PLANNING &
 DESIGN SERVICES

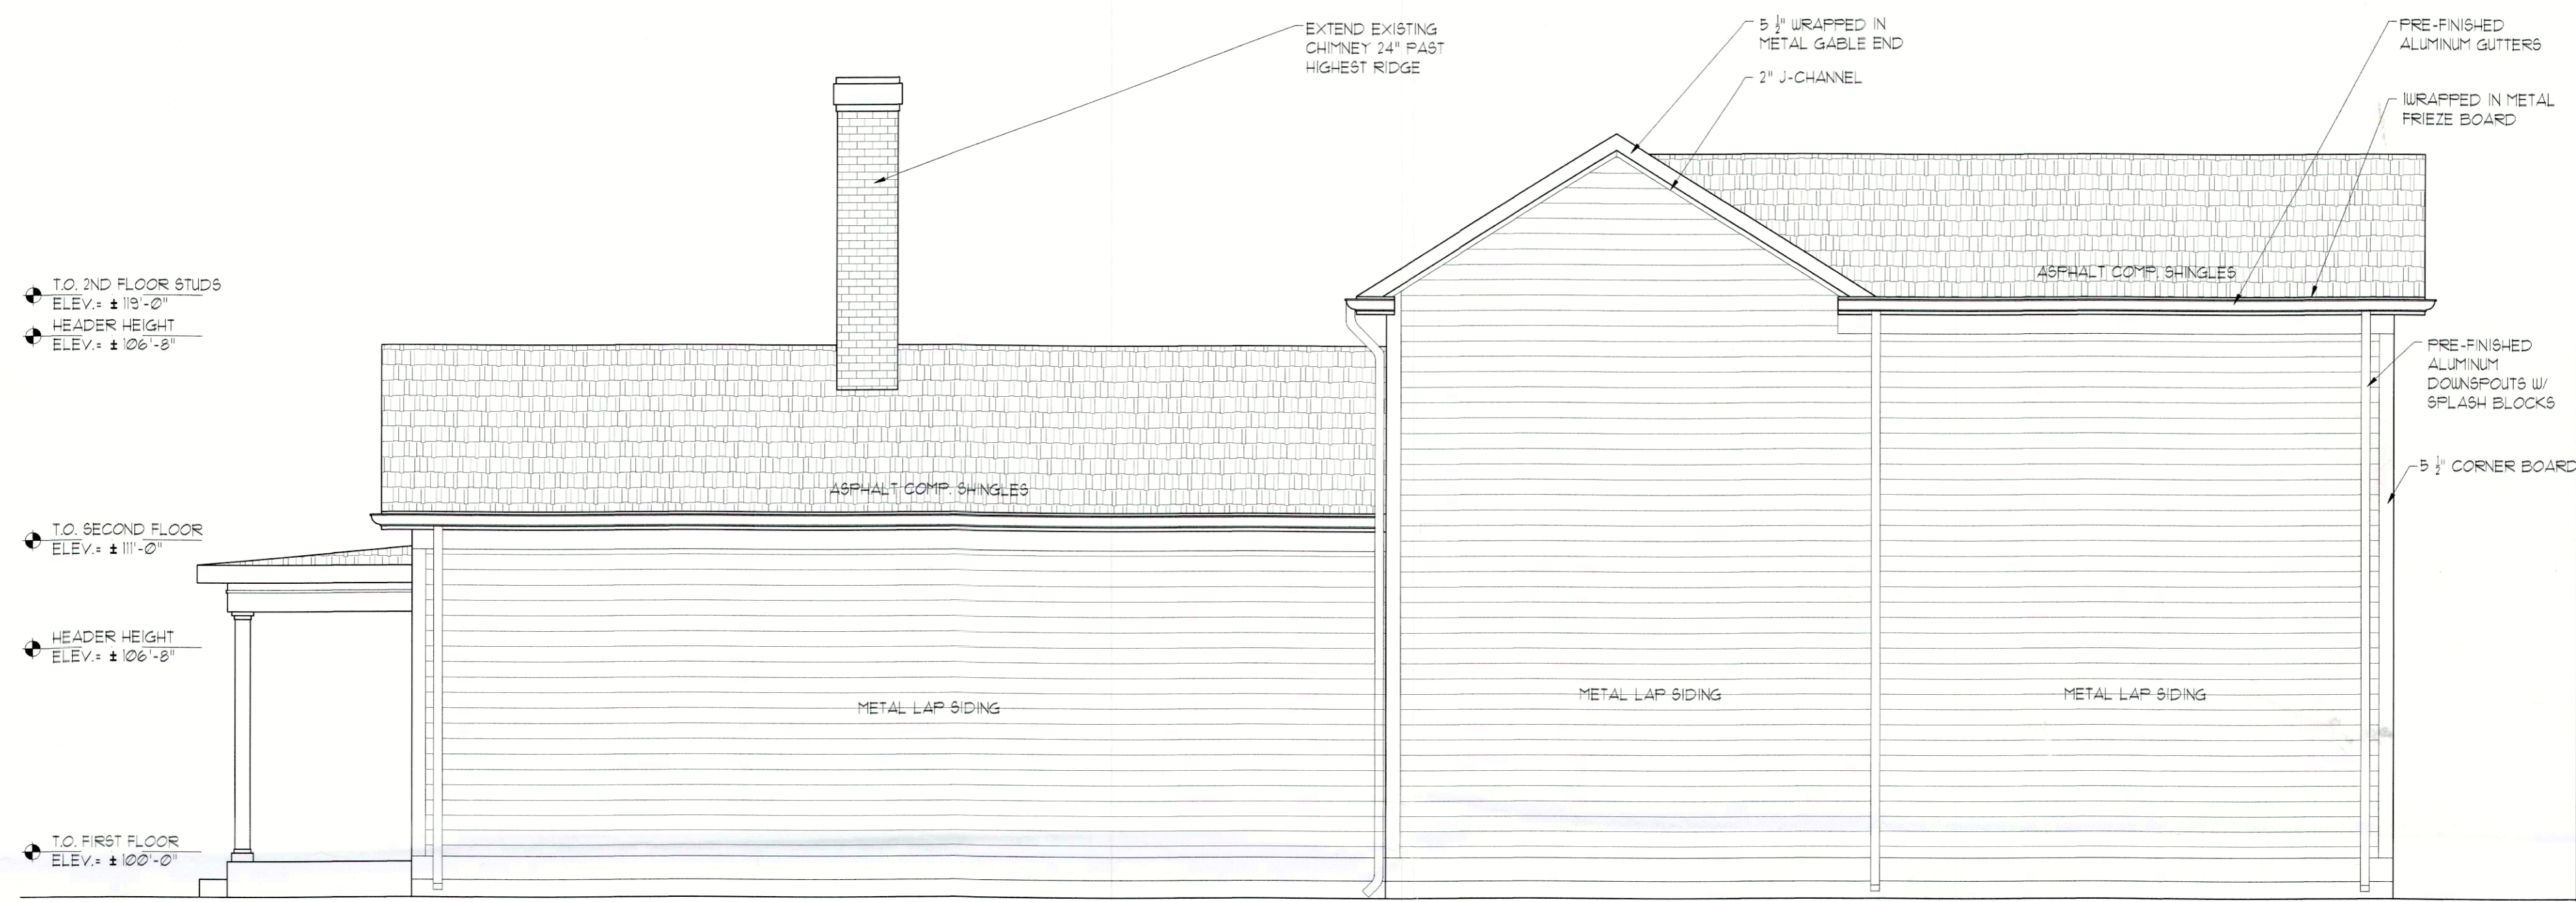

2 RIGHT SIDE ELEVATION
 SCALE 1/4"=1'-0"

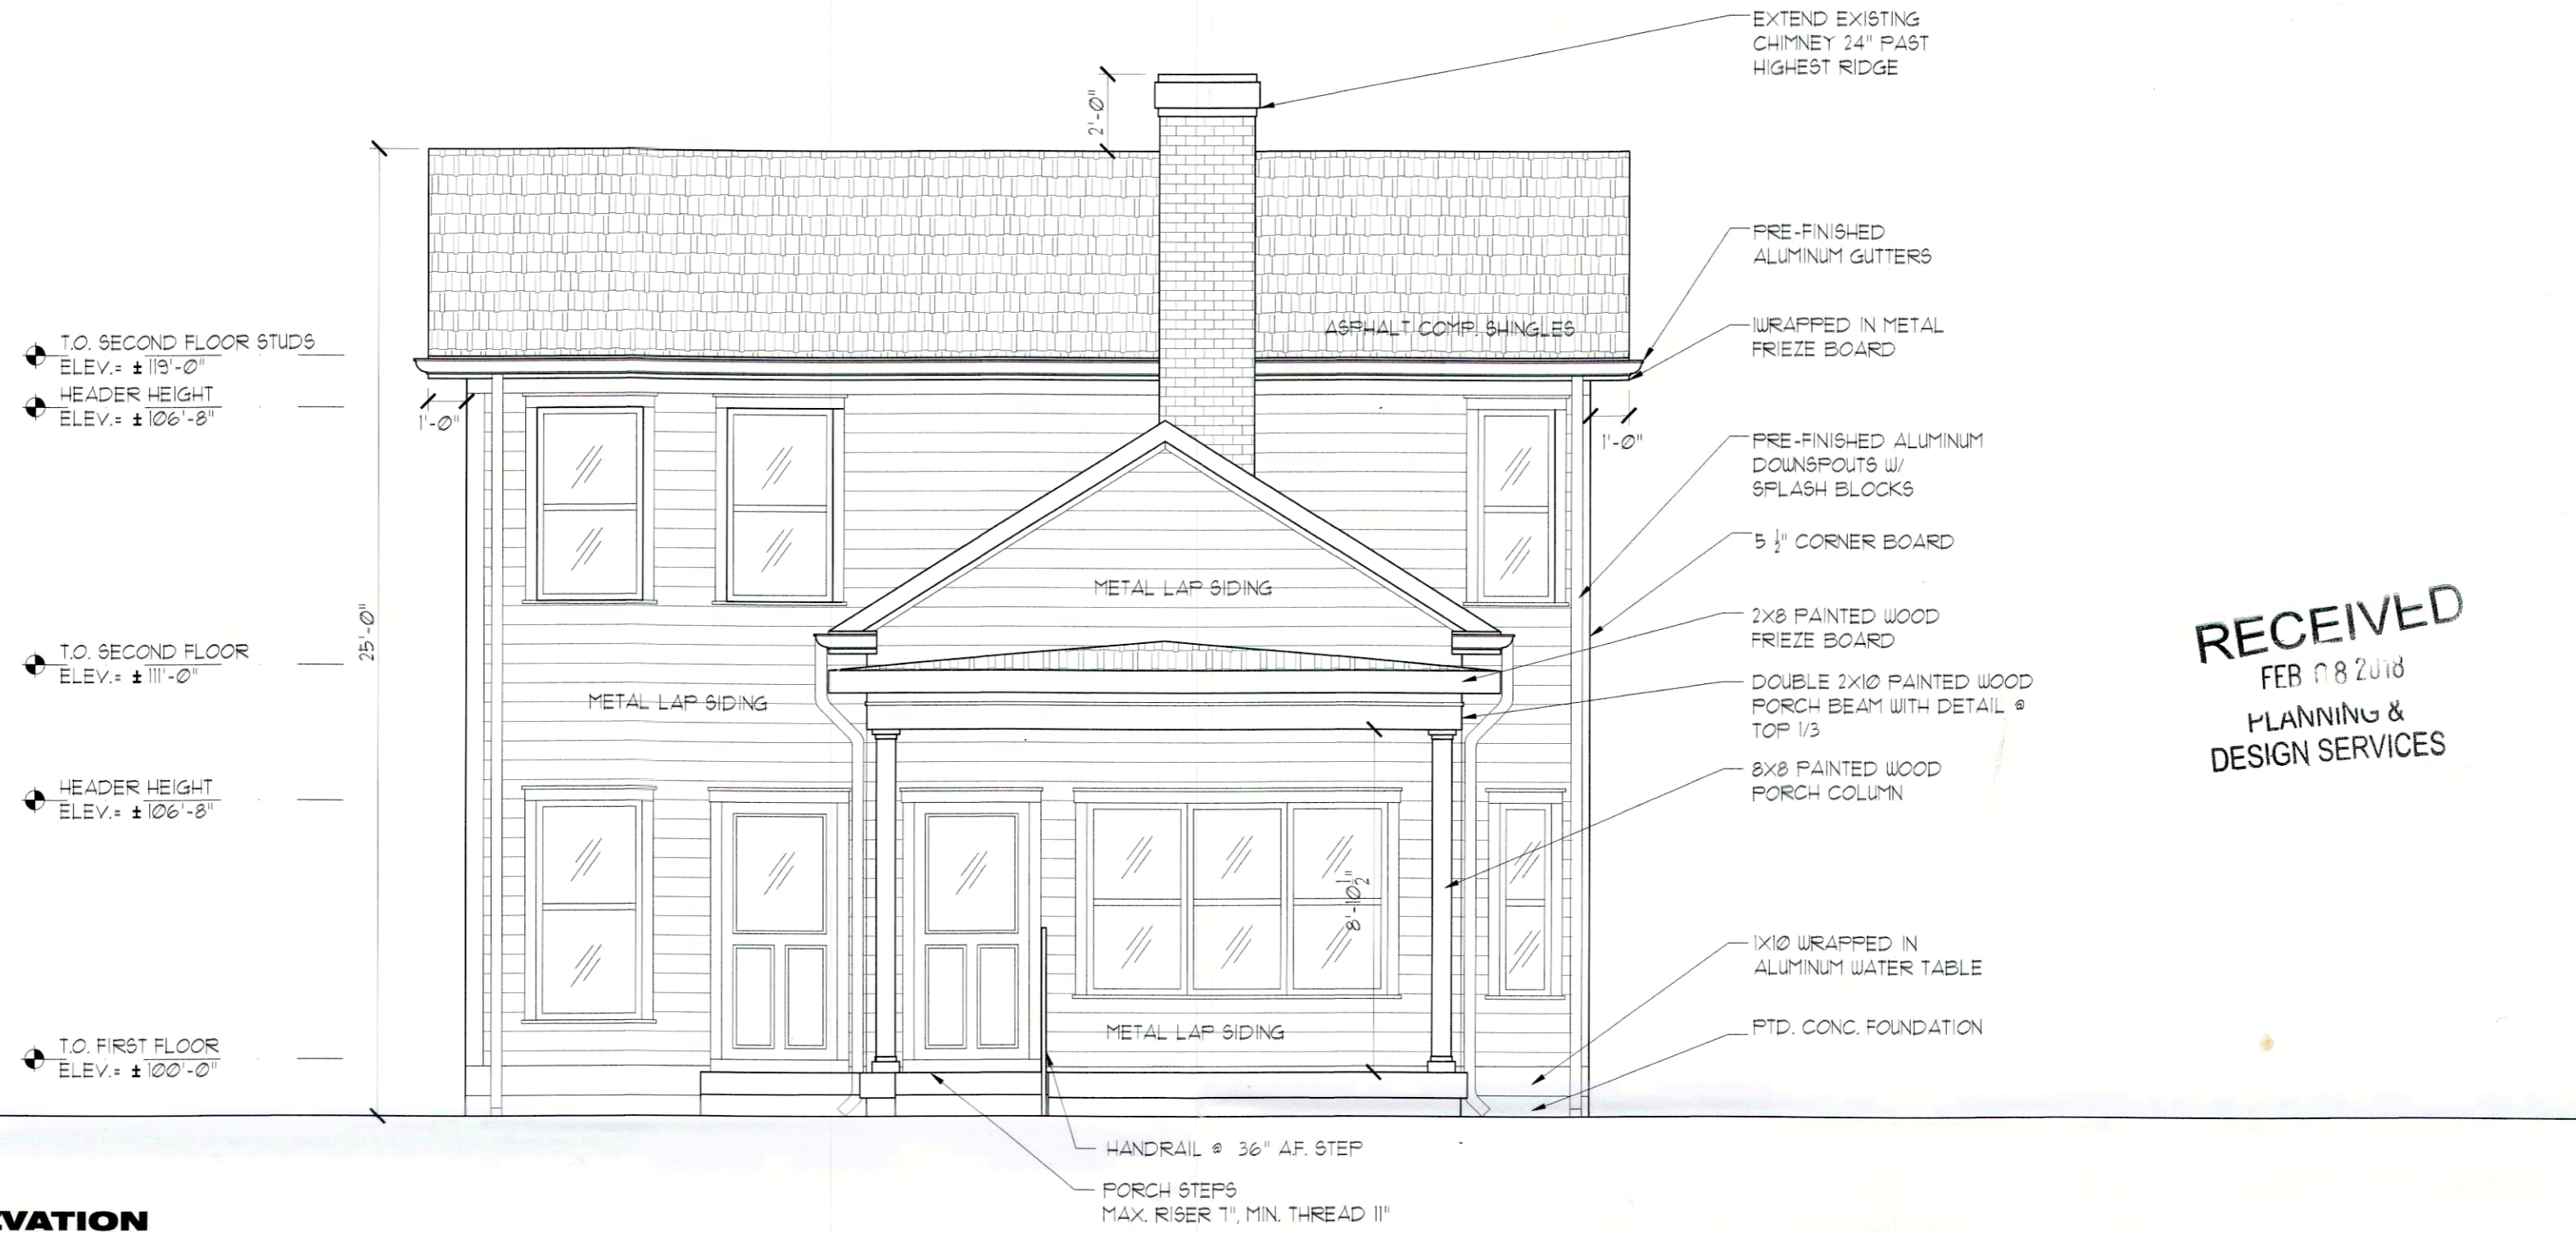

1 FRONT ELEVATION
 SCALE 1/4"=1'-0"