


RECEIVED  
 JUL 11 2018  
 PLANNING &  
 DESIGN SERVICES



BEFORE



AFTER

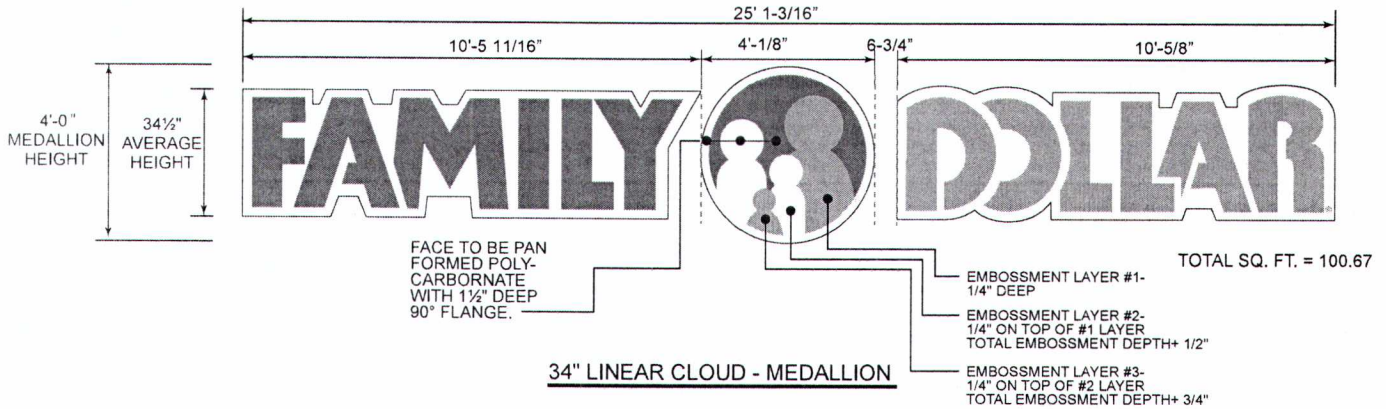

<b>Everbite</b>		<small>DISCLAIMER: Renderings are for graphic purposes only and not intended for actual construction dimensions. For windload requirements, actual dimensions and mounting detail, please refer to engineering specifications and install drawings. These drawings and designs are the exclusive property of Everbite LLC. Use of, or duplication in any manner without express written permission of Everbite LLC is prohibited.</small>	
Customer: FAMILY DOLLAR	Project No: 379128	Description: 34" Cloud Sign with 48" Medallion	Customer Approval: Graphics and colors on file will be used unless otherwise specified by customer. Please review drawing carefully. By signing below, you agree to graphics as shown above, and to location of sign as shown. Please return signed copy back to Everbite.
Date: 3/1/18	Scale: NTS	Revised:	CUSTOMER SIGNATURE _____ DATE _____
Location & Site No: Louisville, KY FDO4110	Drawn By: DB	Revised:	LANDLORD SIGNATURE _____ DATE _____

18 VARIANCE 1067




Side facing  
Evangeline



BEFORE



AFTER

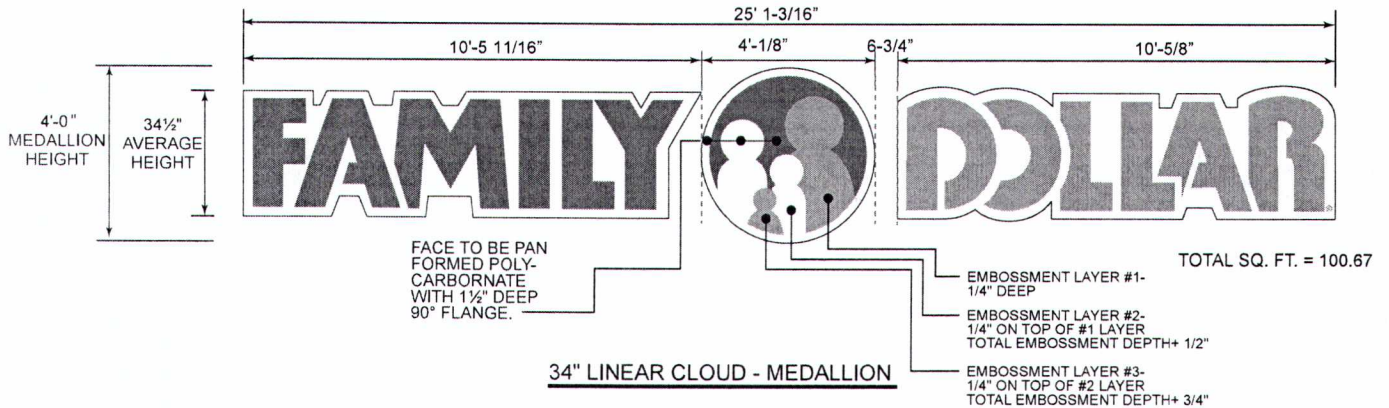

		<b>DISCLAIMER:</b> Renderings are for graphic purposes only and not intended for actual construction dimensions. For windload requirements, actual dimensions and mounting detail, please refer to engineering specifications and install drawings. These drawings and designs are the exclusive property of Everbrite LLC Use of, or duplication in any manner without express written permission of Everbrite LLC is prohibited.	
Customer: FAMILY DOLLAR		Description: 34" Cloud Sign with 48" Medallion	
Project No: 379128	Scale: NTS	Customer Approval: Graphics and colors on file will be used unless otherwise specified by customer. Please review drawing carefully. By signing below, you agree to graphics as shown above, and to location of sign as shown. Please return signed copy back to Everbrite.	
Date: 3/1/18	Drawn By: DB	CUSTOMER SIGNATURE _____	DATE _____
Location & Site No: Louisville, KY FDO4110		LANDLORD SIGNATURE _____	DATE _____

RECEIVED  
JUL 11 2018  
PLANNING &  
DESIGN SERVICES

18 VARIANCE 1067

# FAMILY DOLLAR

Site Plan For Variance

## Legend

- 📍 6621 Southside Dr
- 📍 Evangeline @ Southside

6621 Southside Dr

FAMILY DOLLAR

RECEIVED

JUL 11 2018

PLANNING &  
DESIGN SERVICES



Google Earth

© 2018 Google

50 ft VARIANCE 1067