


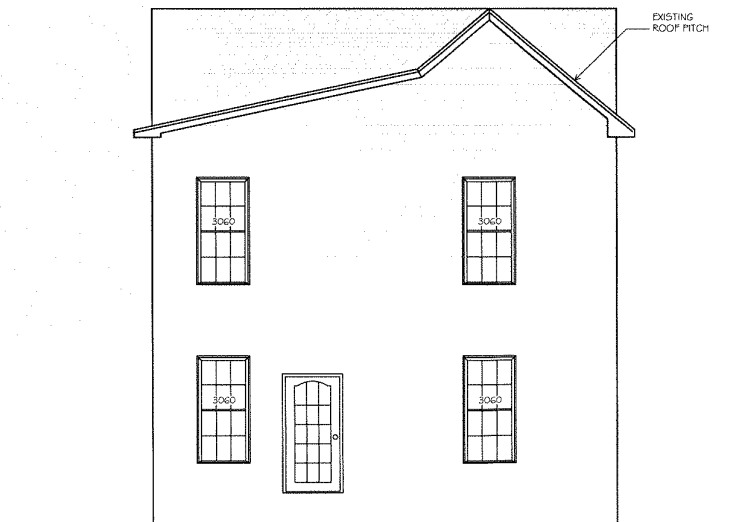

1 FRONT ELEVATION
A-2.0 SCALE: 1/4" = 1'-0"



2 REAR ELEVATION
A-2.0 SCALE: 1/4" = 1'-0"



Residential & Commercial Drafting & Design Services
502-294-8263
Email: HousePlansByJD@gmail.com

New Home

Proposed Residence
for: 1592

ERICK
SANCHEZ

REVISION DATE

1	
2	
3	
4	
5	

Drawn By: JDR

Drawn By:

Drawn By:

Drawn By:

Drawn By:

SHEET NUMBER


ELEVATION

A2.0

THIS DRAWING IS THE PROPERTY OF HOUSE PLANS BY JD RIGGS LLC. THE CONTENT PROVIDED HERE WAS NOT DRAWN BY A LICENSED ARCHITECT. IN ADDITION, NO TWO PRODUCTS ARE ALIKE AND LAWS, CODES, AND REGULATIONS ARE CONSISTENTLY CHANGING. BECAUSE OF HOUSE PLANS BY JD RIGGS LLC CANNOT BE HELD RESPONSIBLE FOR THE USE OR MISUSE OF ANY OF THE INFORMATION PROVIDED.



1 LEFT ELEVATION
A-2.1 SCALE: 1/4" = 1'-0"

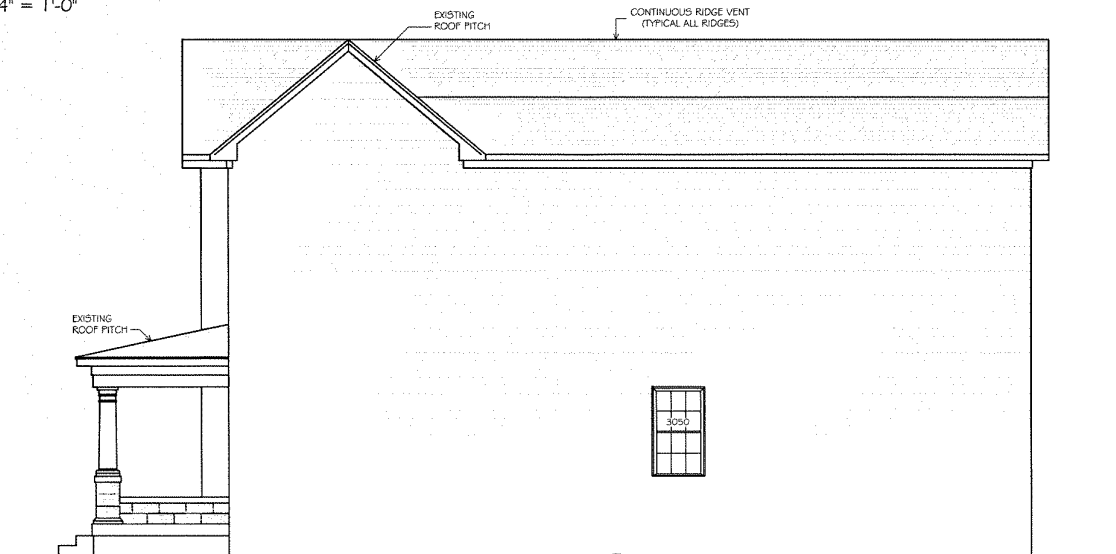

2 RIGHT ELEVATION
A-2.1 SCALE: 1/4" = 1'-0"



Residential & Commercial Planning & Design Services
502-294-8263
Email: houseplansbyjdriggs@gmail.com

New Home

Proposed Residence
for: 1592

ERICK
SANCHEZ

REVISION DATE

REVISION	DATE
1	
2	
3	
4	
5	

Drawn By JDR

Drawn By

Drawn By

Drawn By

Drawn By

SHEET NUMBER

ELEVATION

A2.1

THIS DRAWING IS THE PROPERTY OF HOUSE PLANS BY JD RIGGS LLC. THE CONTENT PROVIDED HERE WAS NOT DRAWN BY A LICENSED ARCHITECT. IN ADDITION, NO TWO PROJECTS ARE ALIKE AND LAWS, CODES, AND REGULATIONS ARE CONSISTENTLY CHANGING. BECAUSE OF HOUSE PLANS BY JD RIGGS LLC CANNOT BE HELD RESPONSIBLE FOR THE USE OR MISUSE OF ANY OF THE INFORMATION PROVIDED.



Residential & Commercial Drafting & Design Services
 502-294-8263
 Email: houseplansbyjdriggs@gmail.com

New Home

Proposed Residence
 for: 1592

ERICK
 SANCHEZ

REVISION DATE

REVISION	DATE
1	
2	
3	
4	
5	

Drawn By: JDR

Drawn By: _____

Drawn By: _____

Drawn By: _____


Drawn By: _____

SHEET NUMBER

FIRST FLOOR
 PLAN

A1.0

THIS DRAWING IS THE PROPERTY OF HOUSE PLANS BY JD RIGGS LLC. THE CONTENT PROVIDED HERE WAS NOT DRAWN BY A LICENSED ARCHITECT. IN ADDITION, NO TWO PROJECTS ARE ALIKE AND LOCAL, STATE, AND FEDERAL CODES, AND REGULATIONS ARE CONSTANTLY CHANGING. BECAUSE OF HOUSE PLANS BY JD RIGGS LLC CANNOT BE HELD RESPONSIBLE FOR THE USE OR MISUSE OF ANY OF THE INFORMATION PROVIDED.

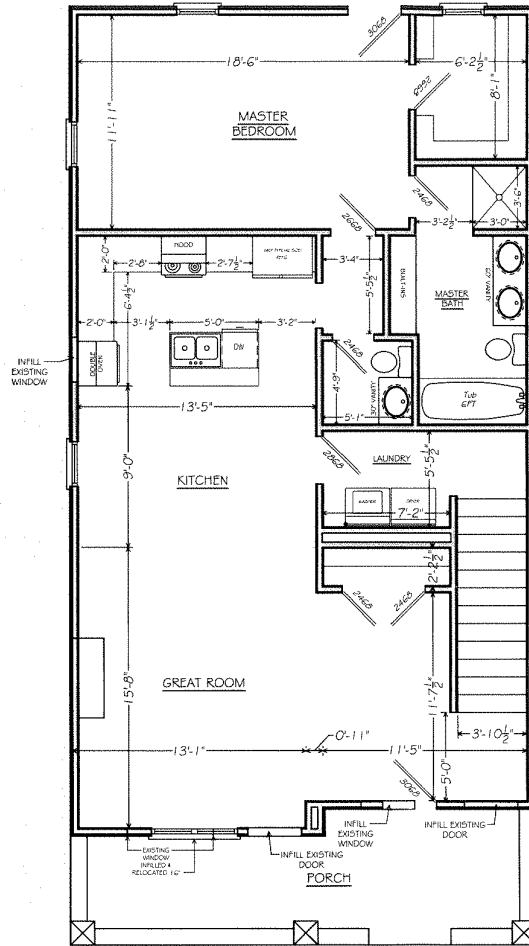

1 FIRST FLOOR PLAN (1191 SQ. FT.)
 A-1.0 SCALE: 1/4" = 1'-0"



Residential & Commercial Drafting & Design Services
 502-294-8263
 Email: HousePlansbyjdr@gmail.com

New Home

Proposed Residence
 for: 1592

ERICK
 SANCHEZ

REVISION DATE

REVISION	DATE
1	
2	
3	
4	
5	

Drawn By: JDR

Drawn By: _____

Drawn By: _____

Drawn By: _____


Drawn By: _____

SHEET NUMBER

SECOND
 FLOOR PLAN

A1.1

THIS DRAWING IS THE PROPERTY OF HOUSE PLANS BY JD RIGGS LLC. THE CONTENT PROVIDED HERE WAS NOT DRAWN BY A LICENSED ARCHITECT. IN ADDITION, NO TWO PRODUCTS ARE ALIKE AND LAWS, CODES, AND REGULATIONS ARE CONSISTENTLY CHANGING. BECAUSE OF HOUSE PLANS BY JD RIGGS LLC CANNOT BE HELD RESPONSIBLE FOR THE USE OR MISUSE OF ANY OF THE INFORMATION PROVIDED.

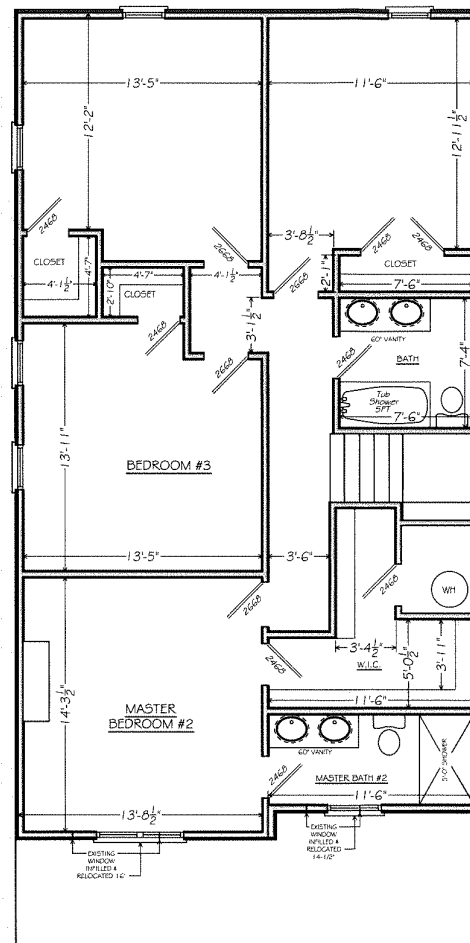

1 SECOND FLOOR PLAN (1191 SQ. FT.)
 A-1.1 SCALE: 1/4" = 1'-0"