


LINE OF EXIST. FENCE,
GATE (MODIFY AS REQ'D)


WUNDERLIN RESIDENCE

2400 TOP HILL RD
LOUISVILLE, KY 40206

MARY HEED JACKSON, AIA 8.7.17

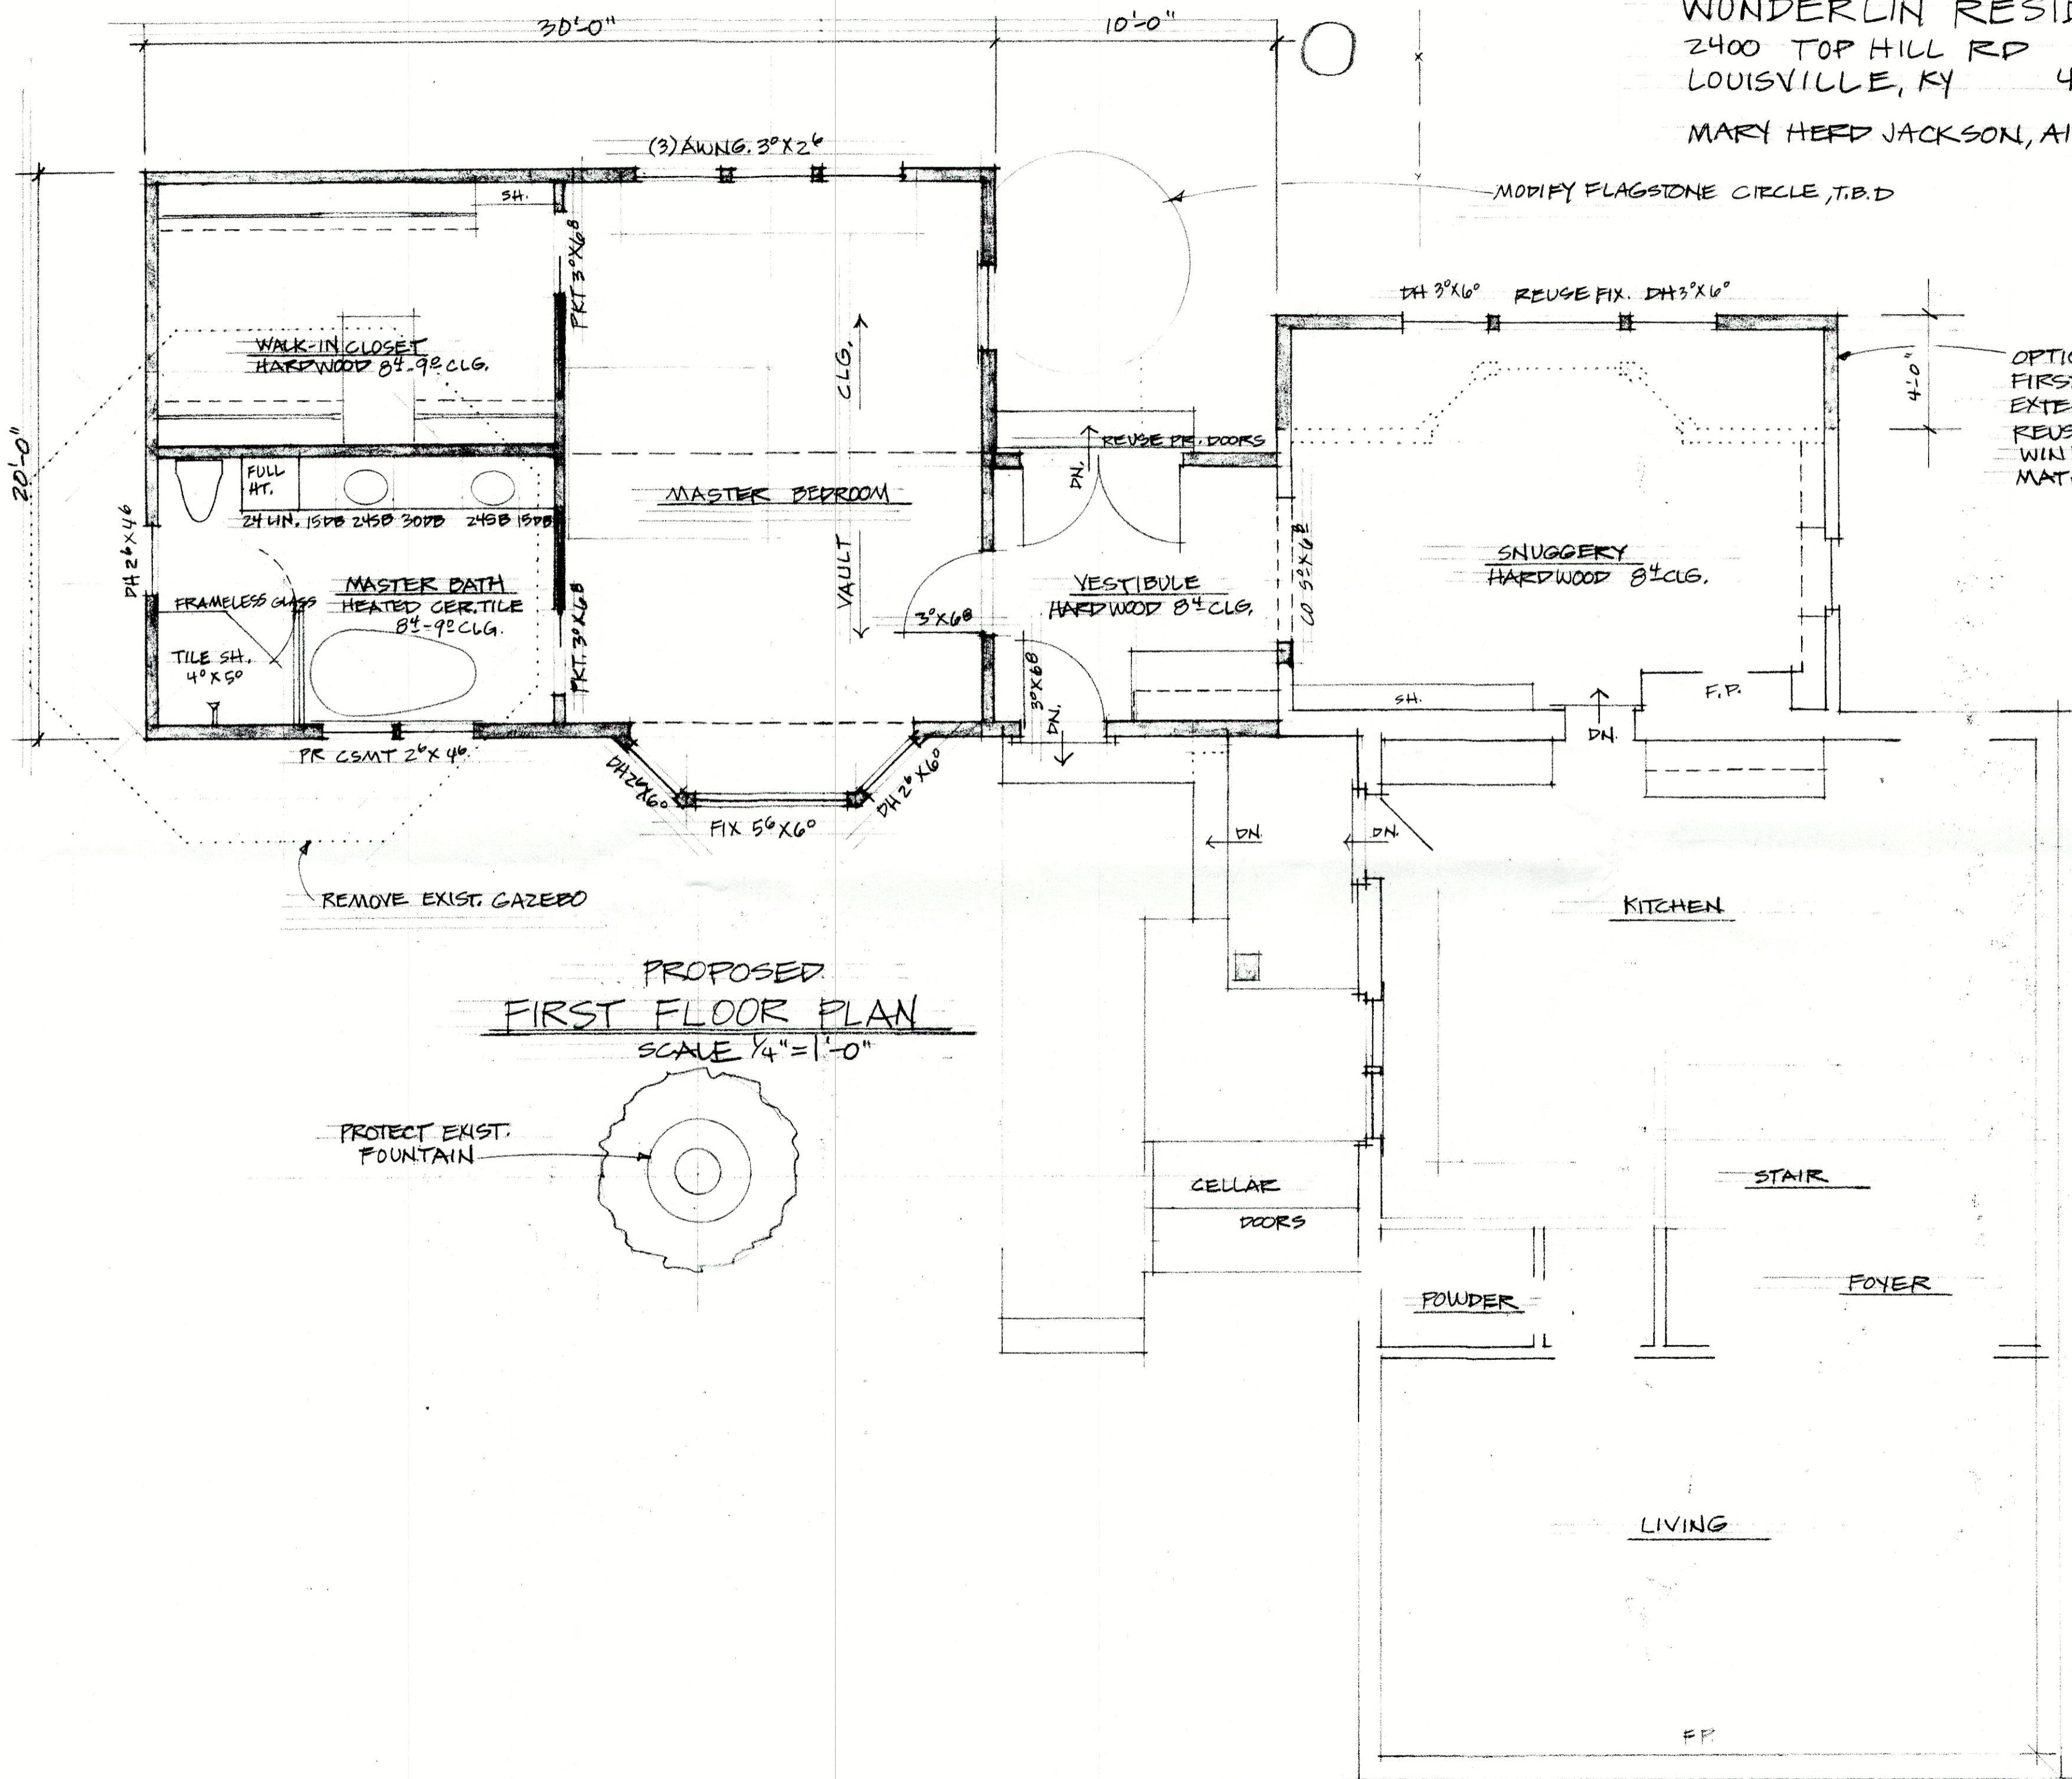

**PROPOSED
FIRST FLOOR PLAN**
SCALE 1/4" = 1'-0"

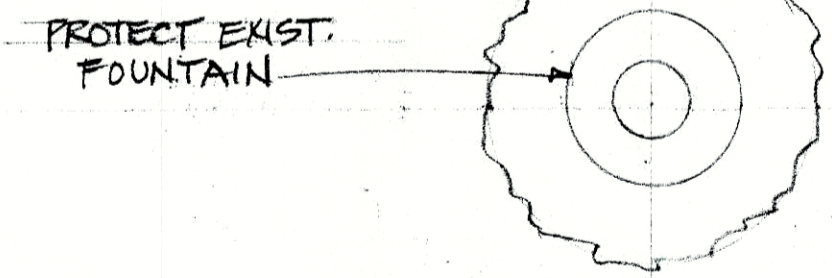

RECEIVED
AUG 07 2017
DESIGN SERVICES

ROOF OVER FRONT
STOOP T.B.D