



GENERAL NOTES - EXTERIOR ELEVATIONS

- A. PRECAST CONCRETE PANELS TO BE PAINTED COLOR 1, UNLESS NOTED OTHERWISE. COLORS TO BE SELECTED BY ARCHITECT.
- B. COORDINATE PRECAST CONCRETE PANEL LAYOUT WITH PRECAST MANUFACTURER.
- C. REFER TO A3.2 FOR PRECAST PANEL LEGEND.


KEYNOTES

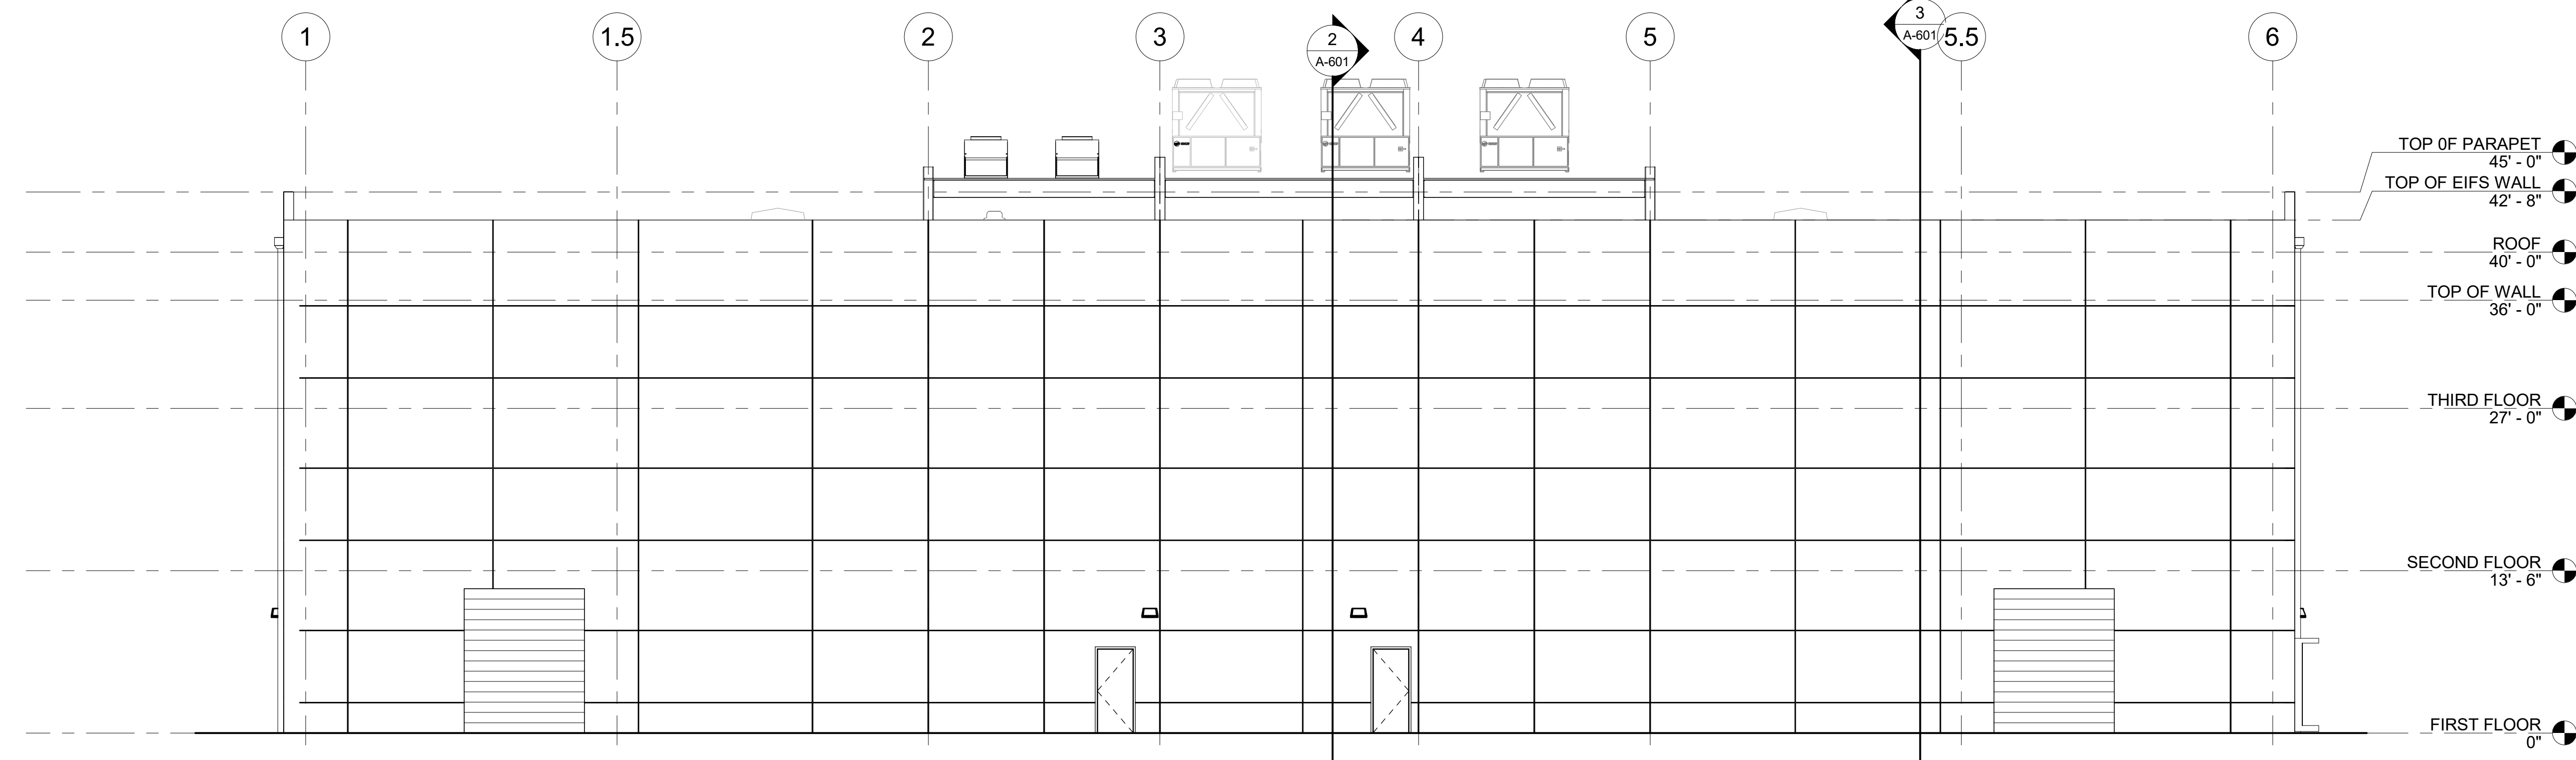

3 SOUTH ELEVATION
A-101 SCALE: 1/8" = 1'-0"

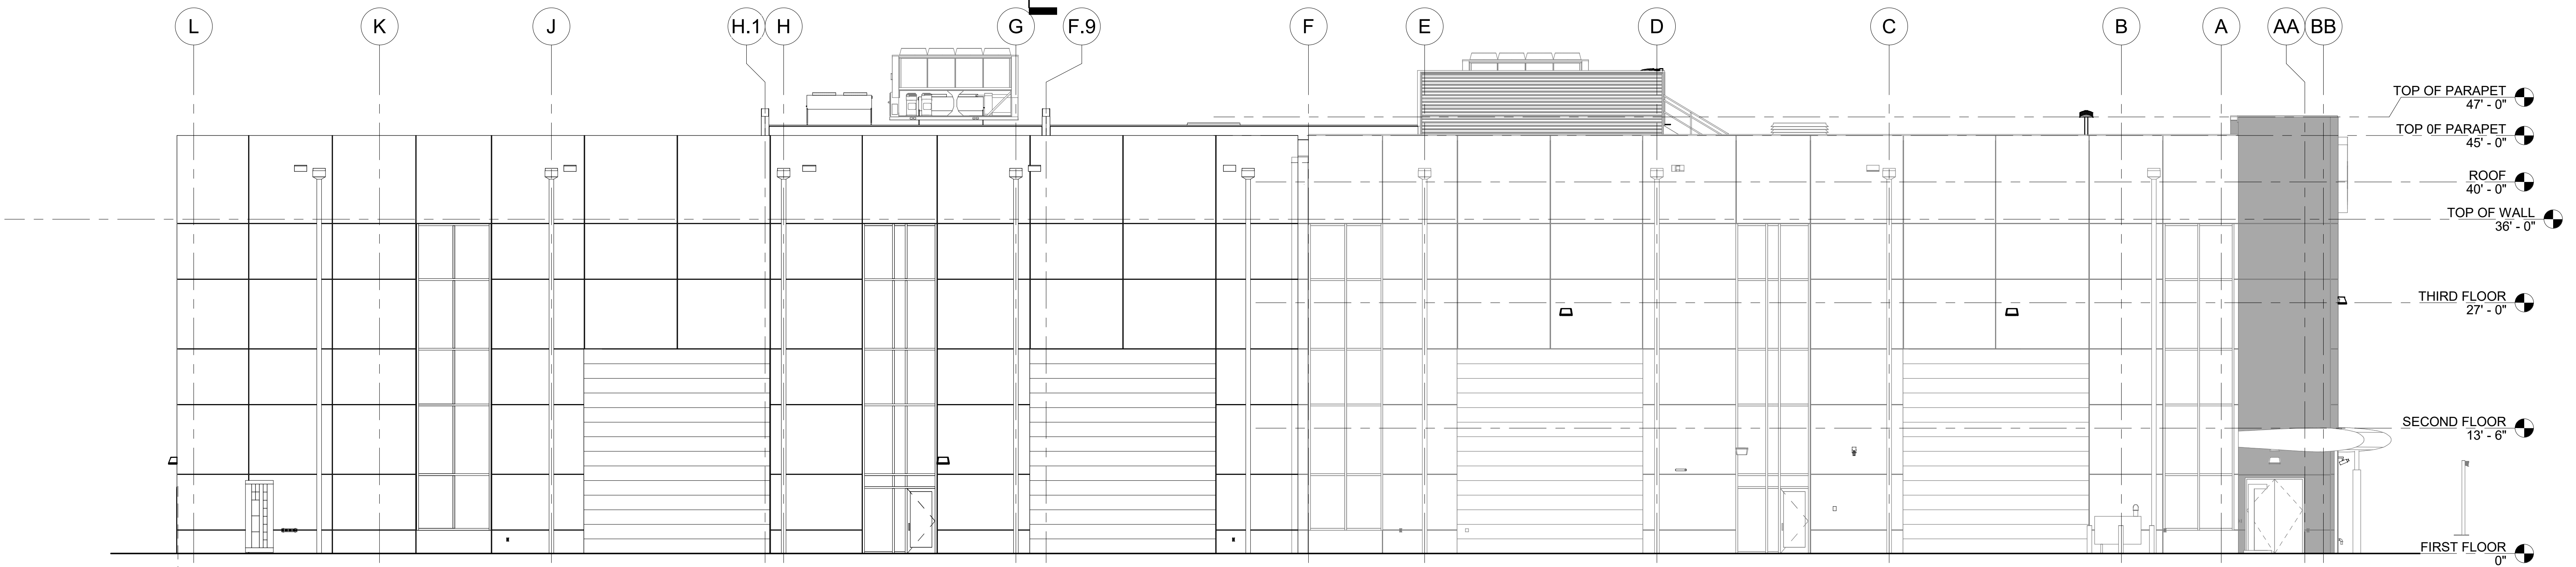

1 EAST ELEVATION
A-101 SCALE: 1/8" = 1'-0"

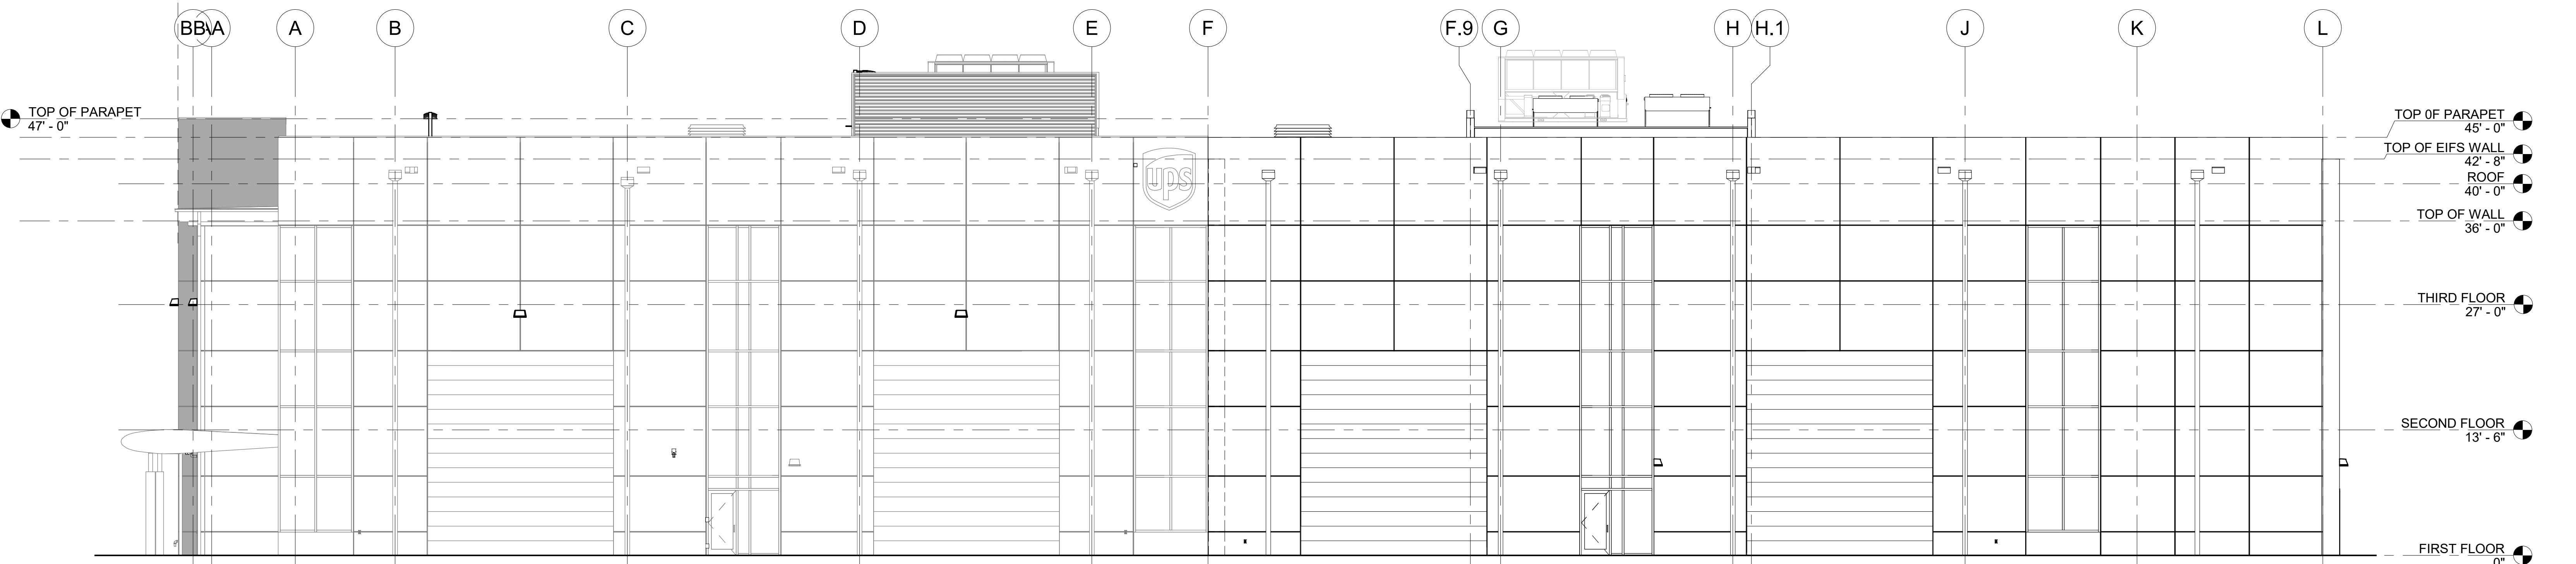

2 WEST ELEVATION
A-101 SCALE: 1/8" = 1'-0"

35 Public Square
Elizabethtown, KY 42701
Phone: (270) 737-4226
Fax: (270) 737-4441
www.iconfirm.com

ICON
Engineering
& Inspection
SERVICES P.L.L.C.

Lockett & Farley
INCORPORATED

737 South Third Street, Louisville, Kentucky 40202-2100
502-585-4181 502-587-0485 Fax: www.Lockett-Farley.com

UNITED PARCEL SERVICE
GLOBAL AVIATION TRAINING CENTER
EXPANSION

819 LOTUS AVE., LOUISVILLE, KENTUCKY 40213



#	Description	Date

DATE	2022.013
MADE BY	NAT
CHECKED	SSG
EXTERIOR ELEVATIONS	
DRAWING NO.	A-501

3/17/2022 11:31:29 AM C:\Users\SGoldstein\Documents\Revit\UPS GTAC P2-ARCH\2020_sgoldstein.rvt

SCALE SHOWN TO ENSURE REPRODUCTION ACCURACY