




1 NORTH ELEVATION
SCALE: 1" = 40'

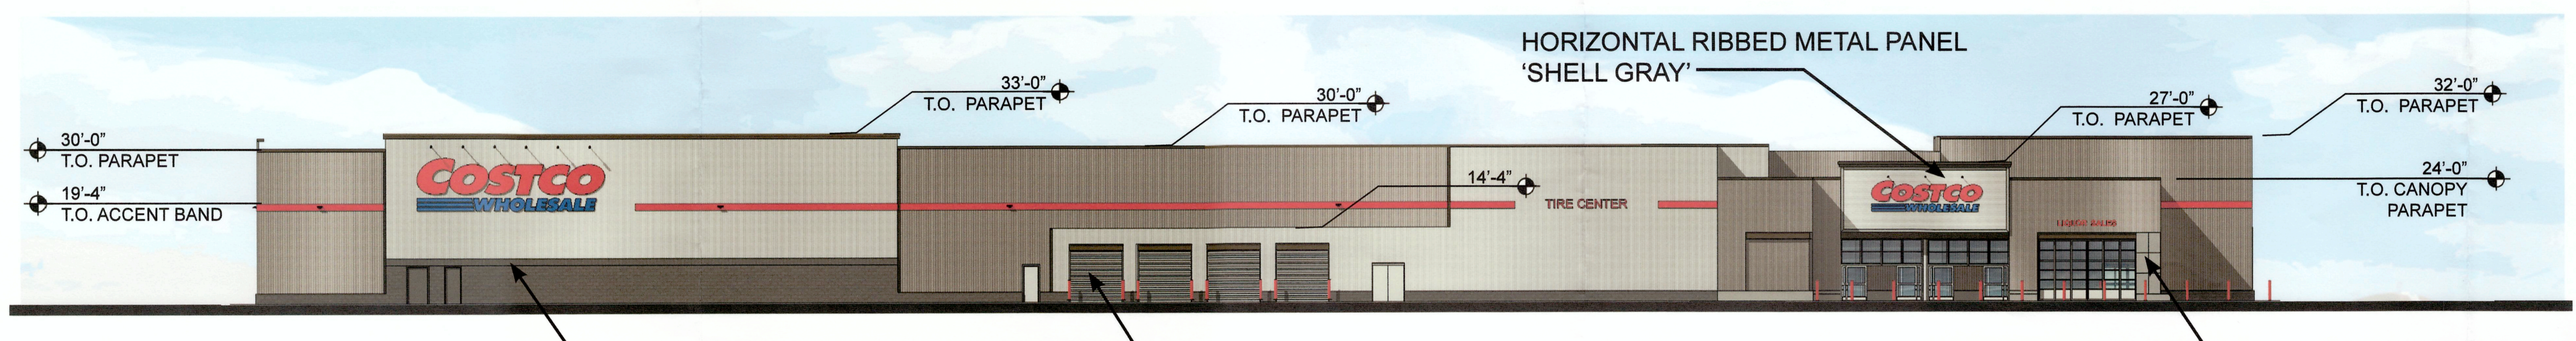


2 EAST ELEVATION
SCALE: 1" = 40'

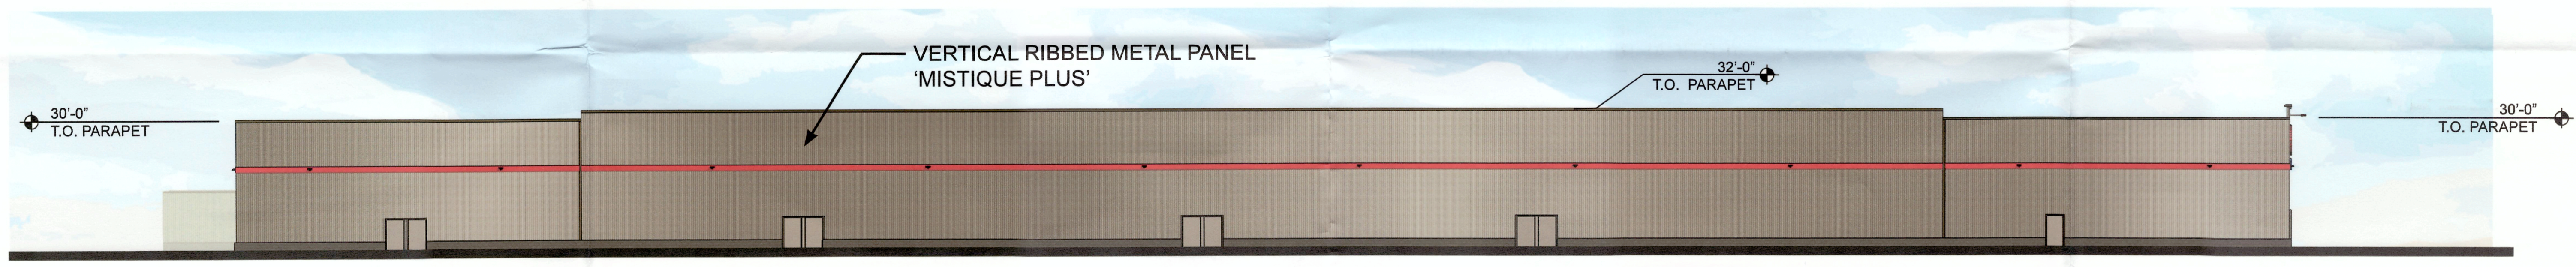

3 SOUTH ELEVATION
SCALE: 1" = 40'

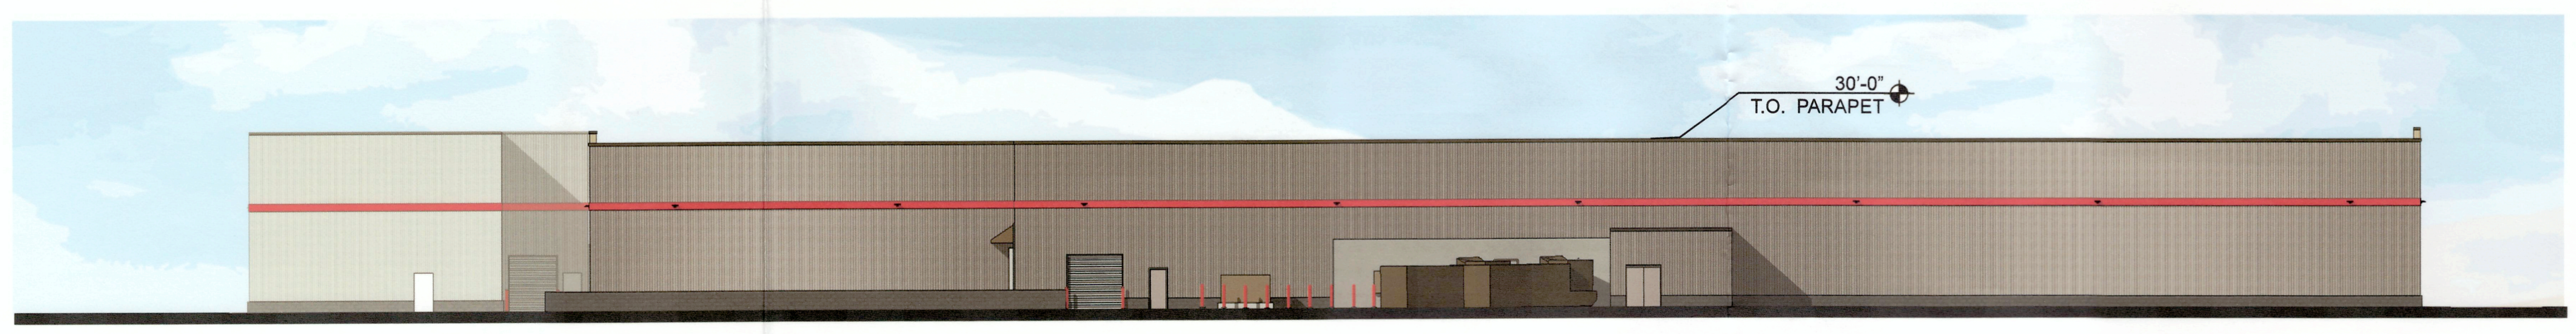


4 WEST ELEVATION
SCALE: 1" = 40'

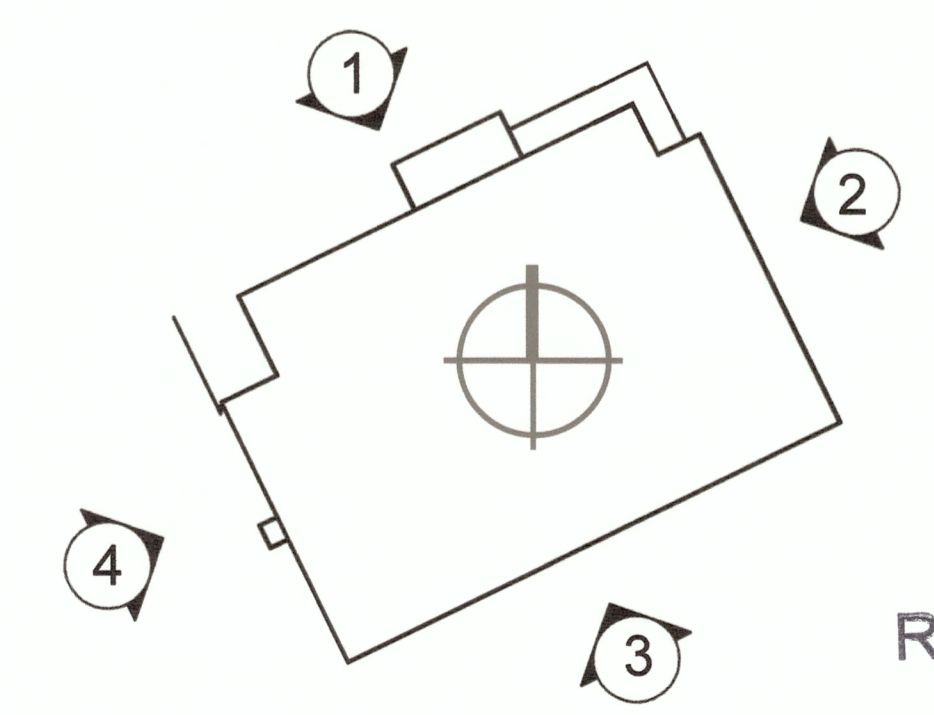

RECEIVED
JUN 15 2015
PLANNING &
DESIGN SERVICES


isaiaa

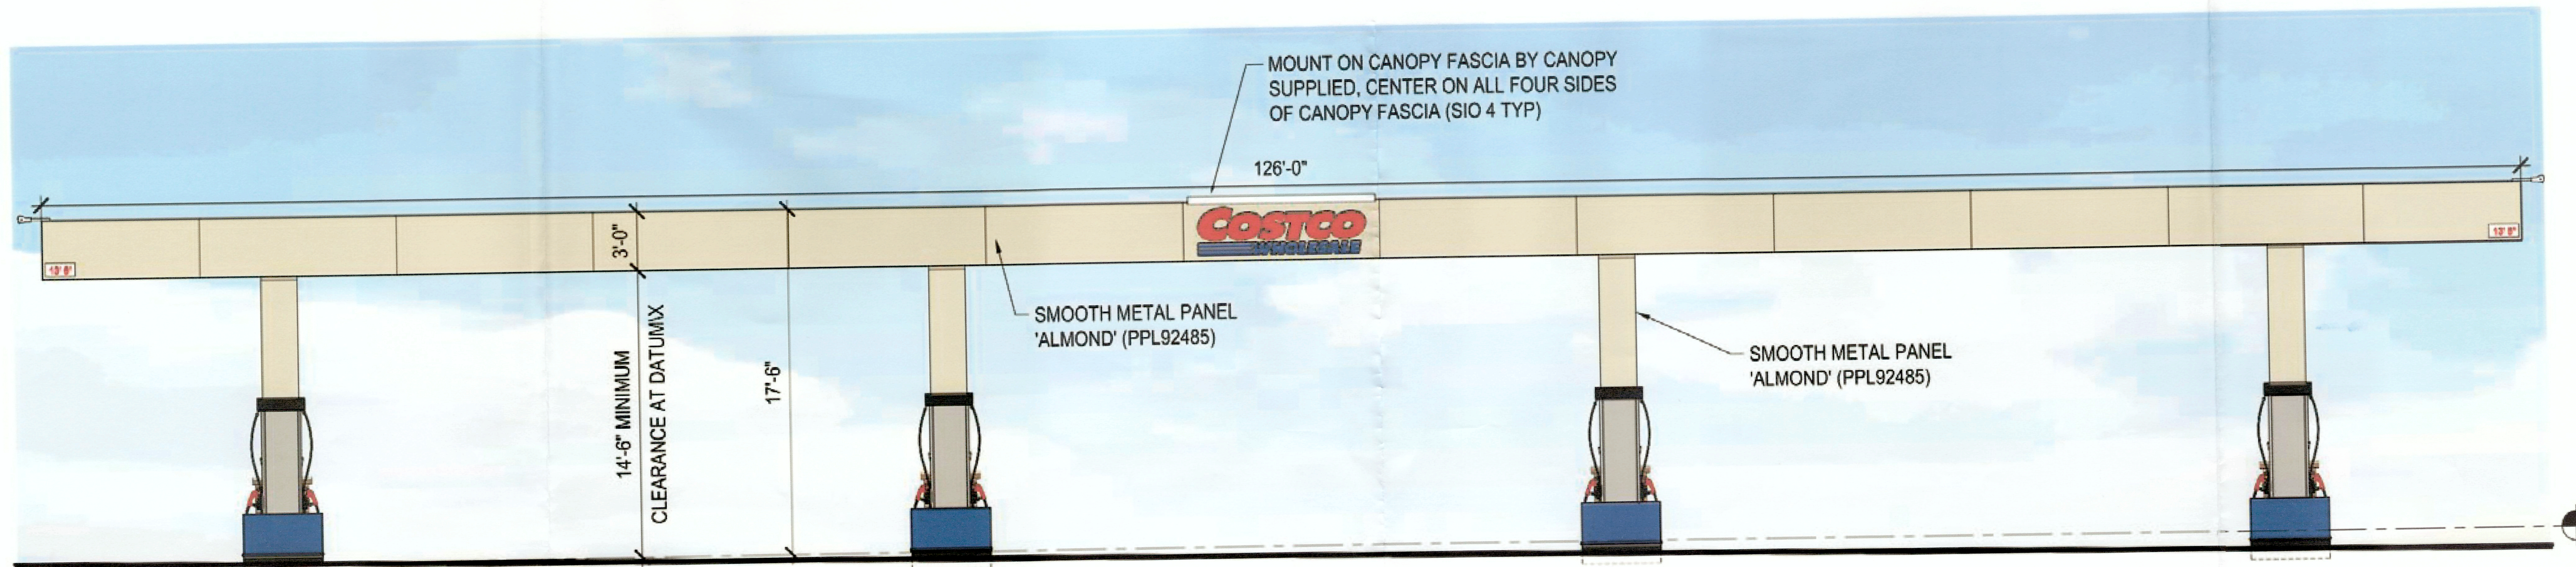

1 EAST AND WEST ELEVATIONS
SCALE: NTS



2 NORTH AND SOUTH ELEVATIONS
SCALE: NTS

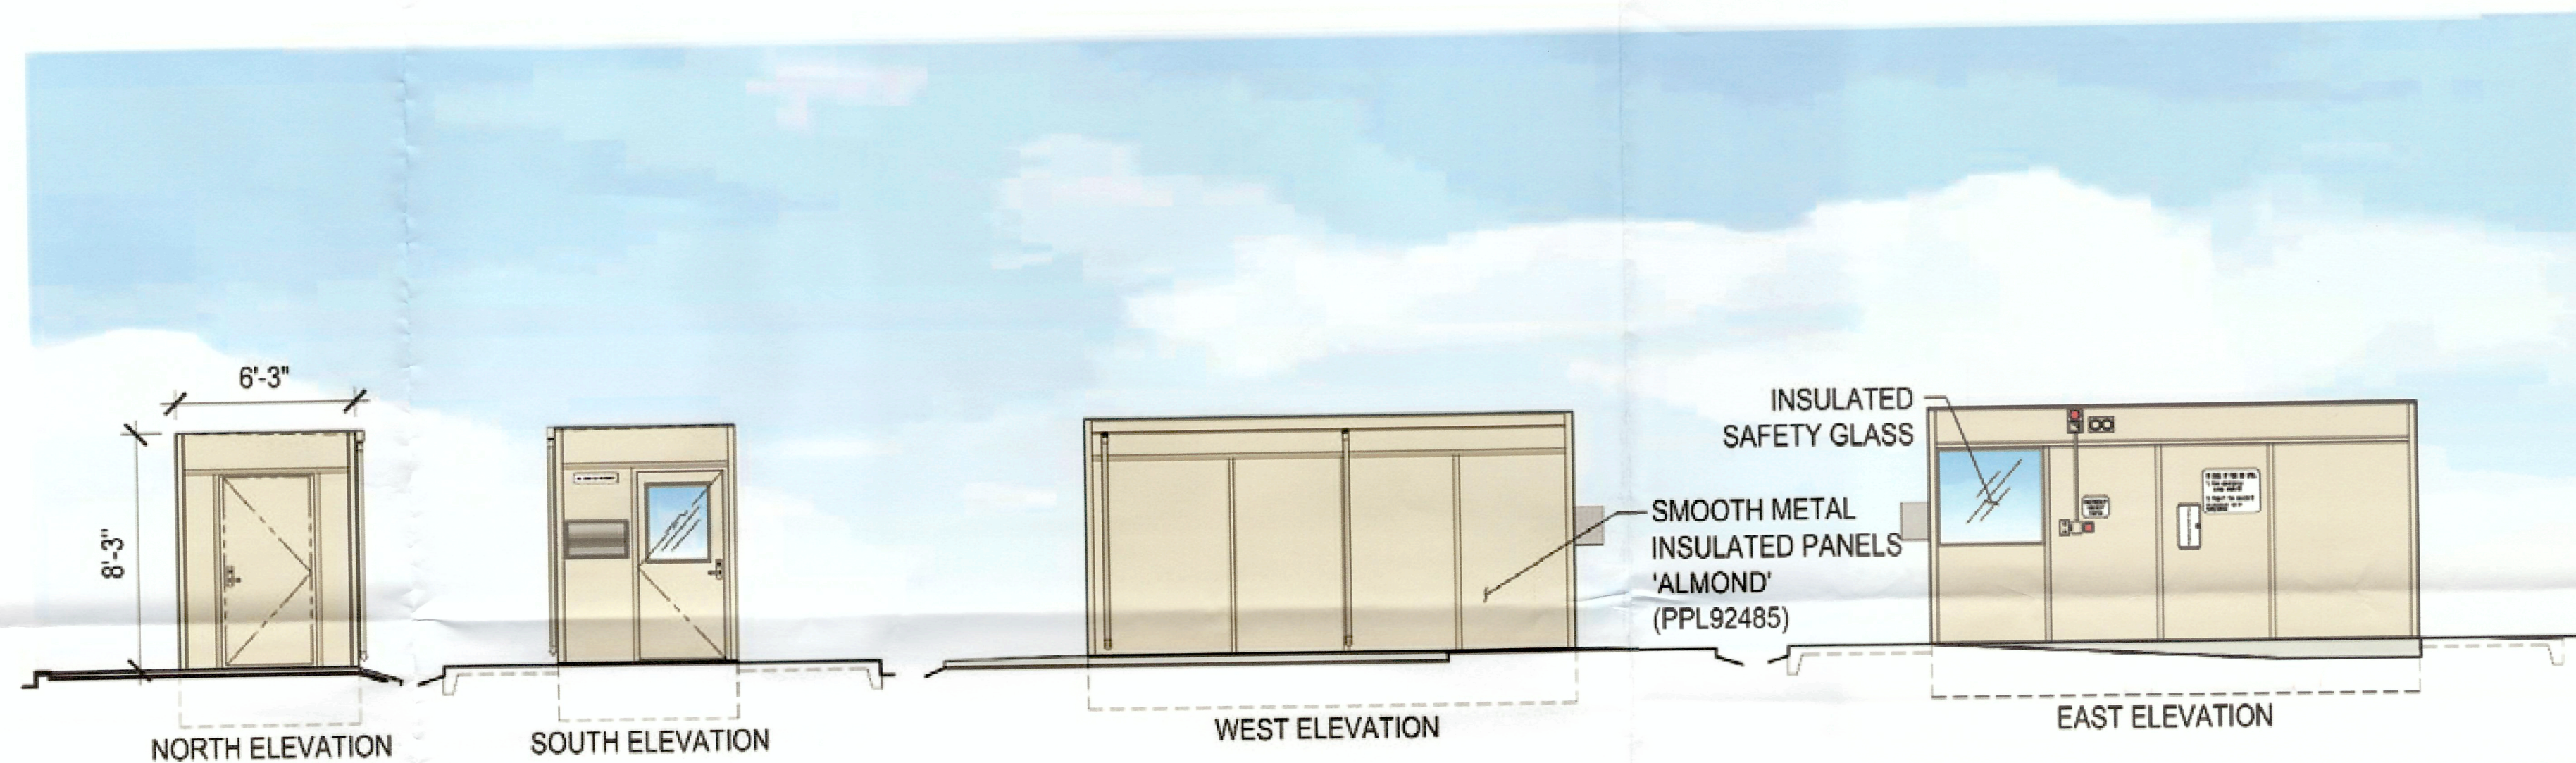

3 CONTROLLER ENCLOSURE ELEVATIONS
SCALE: NTS



4 CANOPY SIGNAGE
SCALE: NTS

SIGNAGE AREA TABULATION (WALL SIGNS)				
QTY	SIGN	SIZE	AREA (SF) EA	TOTAL SF
4	COSTCO WHOLESALE	2'-5 1/4" x 8'-6 5/8"	21 SF	84 SF
TOTAL SIGNAGE AREA				84 SF

RECEIVED
JUN 15 2015
PLANNING &
DESIGN SERVICES