



Michael Koch
and Associates
Architects and Planners

908 Minoma Avenue
Louisville, Kentucky 40217

T: 502.637.1537
Fax: 502.637.2726
Email: mkoch@mkagroup.com

CARPORT/DECK ADDITION
1824 EASTERN PARKWAY
LOUISVILLE, KY 40204

RECEIVED
JUN 20 2014
PLANNING &
DESIGN SERVICES

GENERAL DISCUSSION DOCUMENTS


Project no.: 2011 GER.

Drawn by:
Checked by:

Issue Date:

Revisions:



Date: 05.28.2014

 

14 VARIANCE LOSS

CARPORT/DECK ADDITION

1824 EASTERN PARKWAY
LOUISVILLE, KENTUCKY

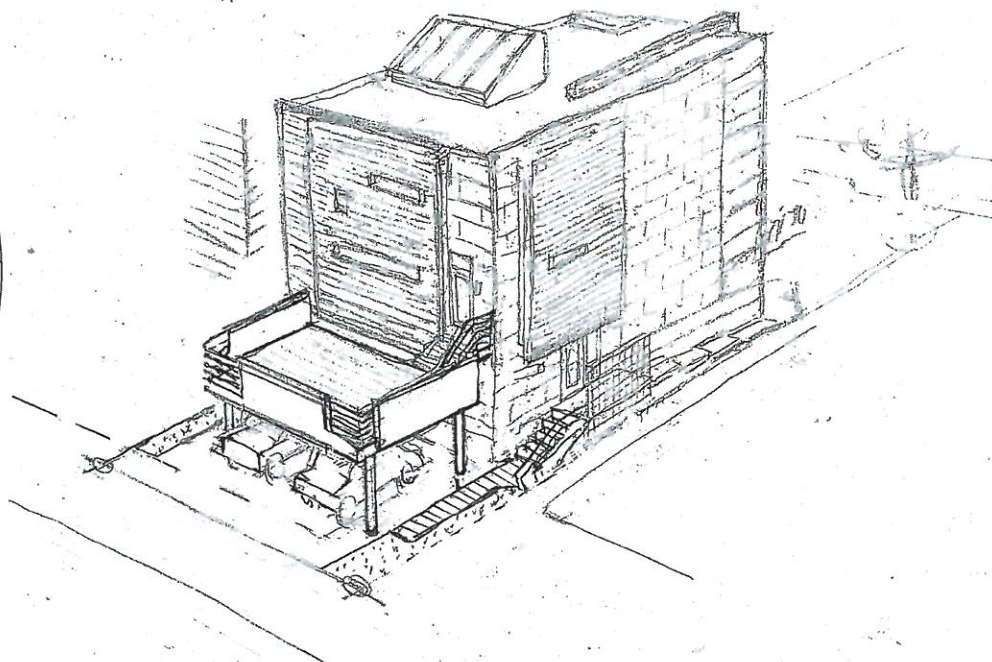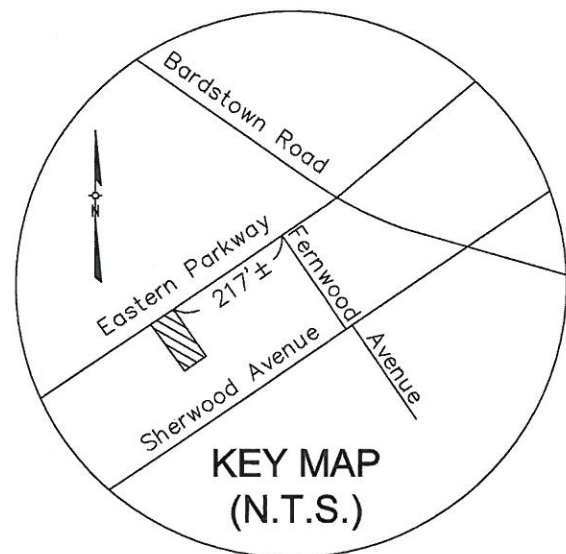


SCHEMATIC VIEW OF PROPOSED
CARPORT/DECK ADDITION



VIEW OF EXISTING



VIEW OF EXISTING

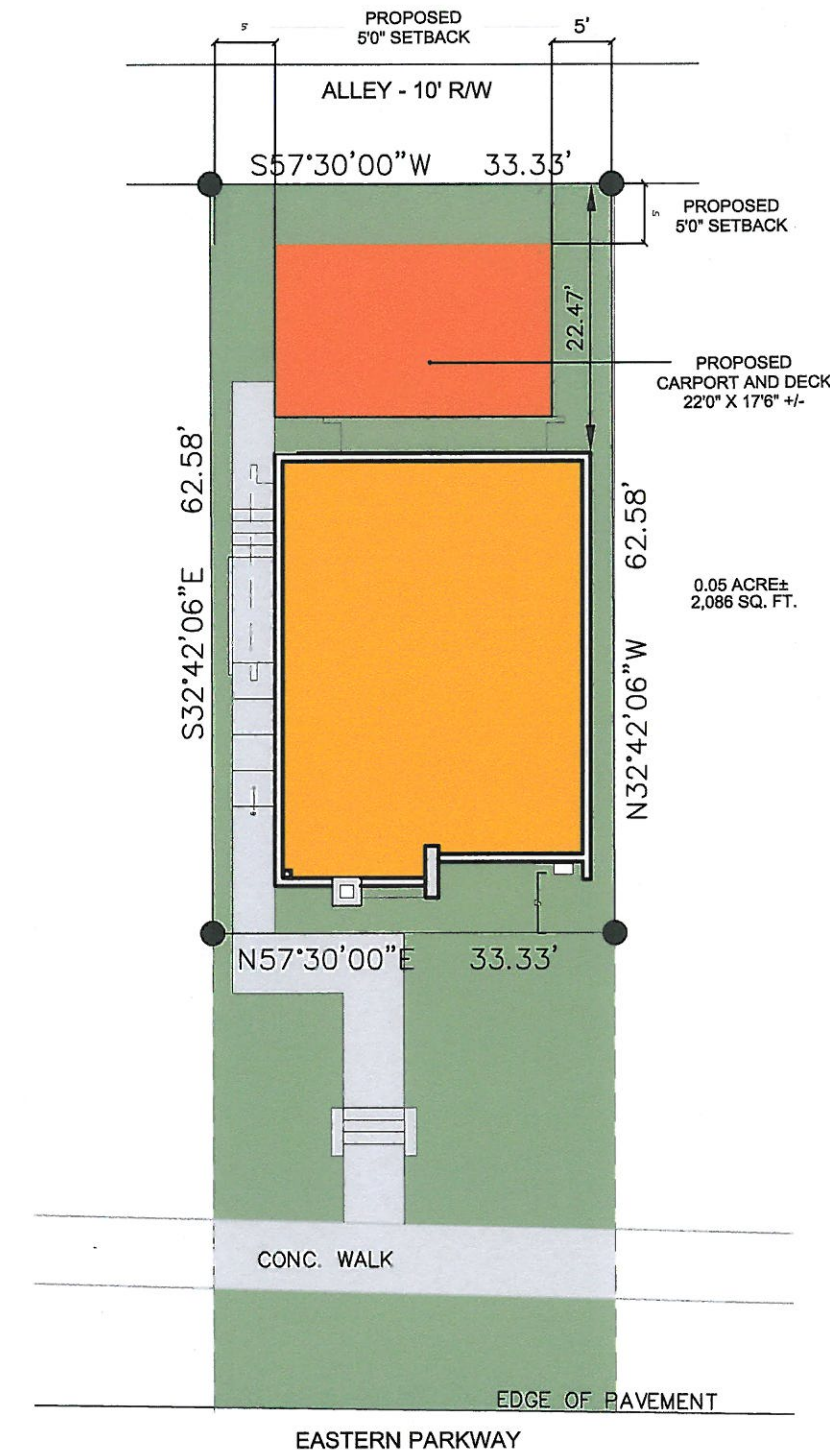

SITE PLAN

Scale: 1/16" = 1'-0"