



1 WEST ELEVATION
1/8" = 1'-0"








2 NORTH ELEVATION
1/8" = 1'-0"

RECEIVED
NOV 04 2016
PLANNING &
DESIGN SERVICES

EXTERIOR FINISH LEGEND

   PRODUCTS LISTED BELOW ARE BASIS OF DESIGN. PRODUCTS OF EQUAL QUALITY AND APPEARANCE MAY BE SUBMITTED FOR APPROVAL.

- 
 FIBER CEMENT WALL PANEL
 MANUFACTURER: AMERICAN FIBER CEMENT CORPORATION
 SERIES: THROUGH COLOR
 STYLE: CONCRETE PATINA BOARD
 COLOR: TRD
 PATTERN: REFER TO ELEVATIONS
- 
 FIBER CEMENT WALL PANEL
 MANUFACTURER: NICHIA
 SERIES: MODERN (6"x12" PANELS)
 STYLE: ARCHITECTURAL LOCK
 COLOR: TRD
- 
 FIBER CEMENT WALL PANEL
 MANUFACTURER: NICHIA
 SERIES: WOOD SERIES
 STYLE: VINTAGE WOOD
 COLOR: BAK
- 
 FIBER CEMENT WALL PANEL
 MANUFACTURER: NICHIA
 SERIES: WOOD SERIES
 STYLE: VINTAGE WOOD
 COLOR: CEAR
- 
 EXTRUDED THIN BRICK ON TAB PANEL
 MANUFACTURER: SICKCOTT
 COLOR: COPPER-TONE
 TEXTURE: VELO-R

JOB NUMBER
16035

TIBIDI+
 Tucker Booker Donhoff + Partners
 710 N. 4th Street, Louisville, Kentucky 40202
 P: (502) 452-7422 F: (502) 452-8381
 email: tbd@tbdco.com
 copyright 2007

RIVERPARK PLACE III
 P-C/E PROPERTIES
 LOUISVILLE, KY

PROJECT TITLE

DATE 10.31.2016

BY AJE


CDD

REVISIONS

EXTERIOR BUILDING ELEVATIONS

01/14/2016 9:52:25 AM: C:\Users\mmonroe\OneDrive\Project Files\16035_A3_DEVPLAN\01.rvt

RIVERPARK PLACE III
 POE PROPERTIES
 LOUISVILLE, KY

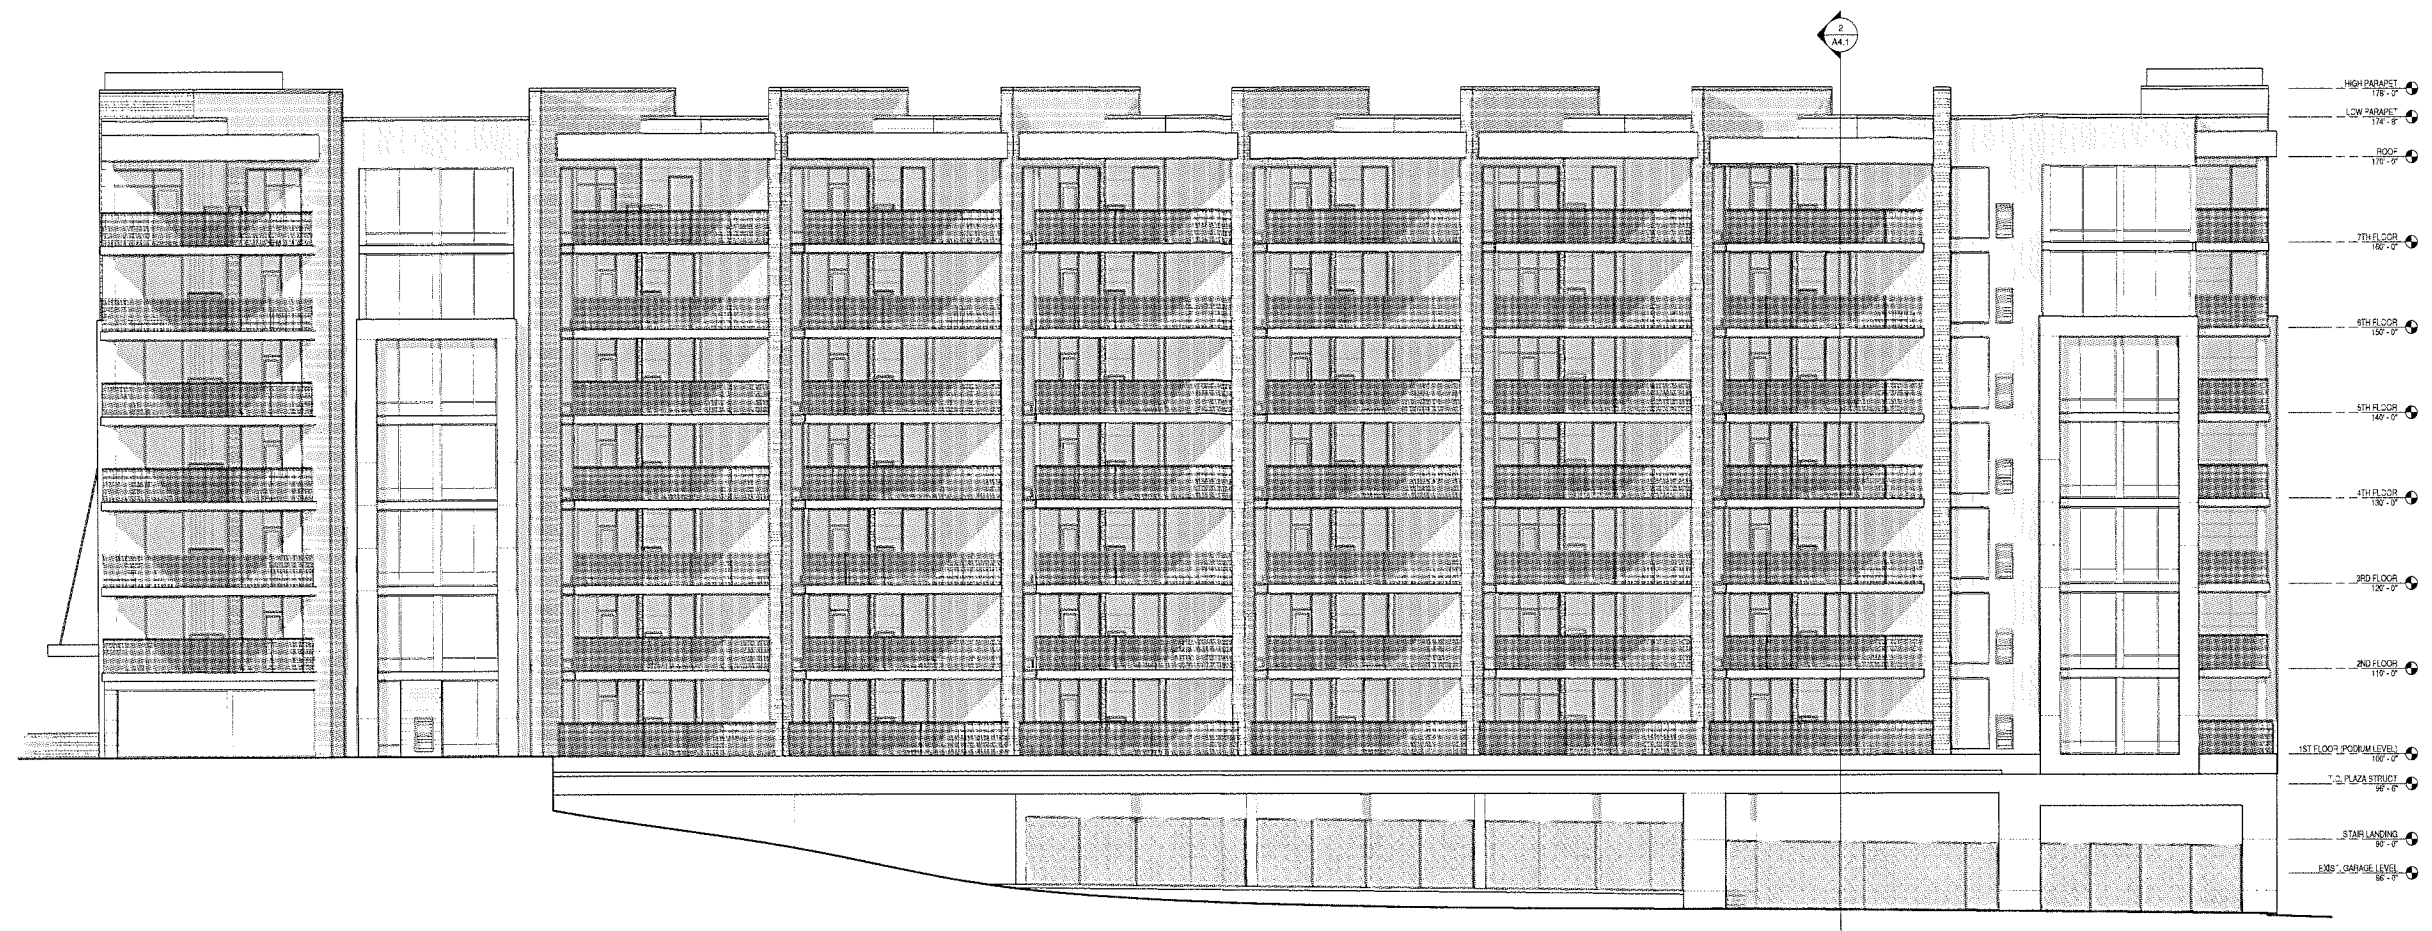

1 EAST ELEVATION
 1/8" = 1'-0"



2 SOUTH ELEVATION
 1/8" = 1'-0"

EXTERIOR FINISH LEGEND
 PRODUCTS LISTED BELOW ARE THE BASIS OF DESIGN. PRODUCTS OF EQUAL QUALITY AND APPEARANCE MAY BE SUBMITTED FOR APPROVAL.

	FIBER CEMENT WALL PANEL MANUFACTURER: AMERICAN FIBER CEMENT CORPORATION SERIES: PRO-DIGI-COLOR STYLE: CEMBRIT PATINA BOARD COLOR: T80 PATTERN: REFER TO ELEVATIONS
	FIBER CEMENT WALL PANEL MANUFACTURER: MCHHA SERIES: MODERN (RIPKOP) PANELS STYLE: ARCHITECTURAL BLOCK COLOR: T80
	FIBER CEMENT WALL PANEL MANUFACTURER: MCHHA SERIES: WOOD SERIES STYLE: VINTAGE WOOD COLOR: BARK
	FIBER CEMENT WALL PANEL MANUFACTURER: MCHHA SERIES: WOOD SERIES STYLE: VINTAGE WOOD COLOR: CEDAR
	EXTRUDED THIN BRICK ON TAB PANEL MANUFACTURER: ENDOCO™ COLOR: CORNSTONE TEXTURE: VE.OUR


RECEIVED
 NOV 04 2016
 PLANNING &
 DESIGN SERVICES

PROJECT TITLE


DATE: 10.31.2016
 BY: AJE
 CHK:
 REVISIONS:

EXTERIOR BUILDING ELEVATIONS

printed 11/10/2016 9:55 AM Path: C:\Users\winston\Documents\Riverpark\Local\Project Files\16035_A32\DEVPLAN.dwg

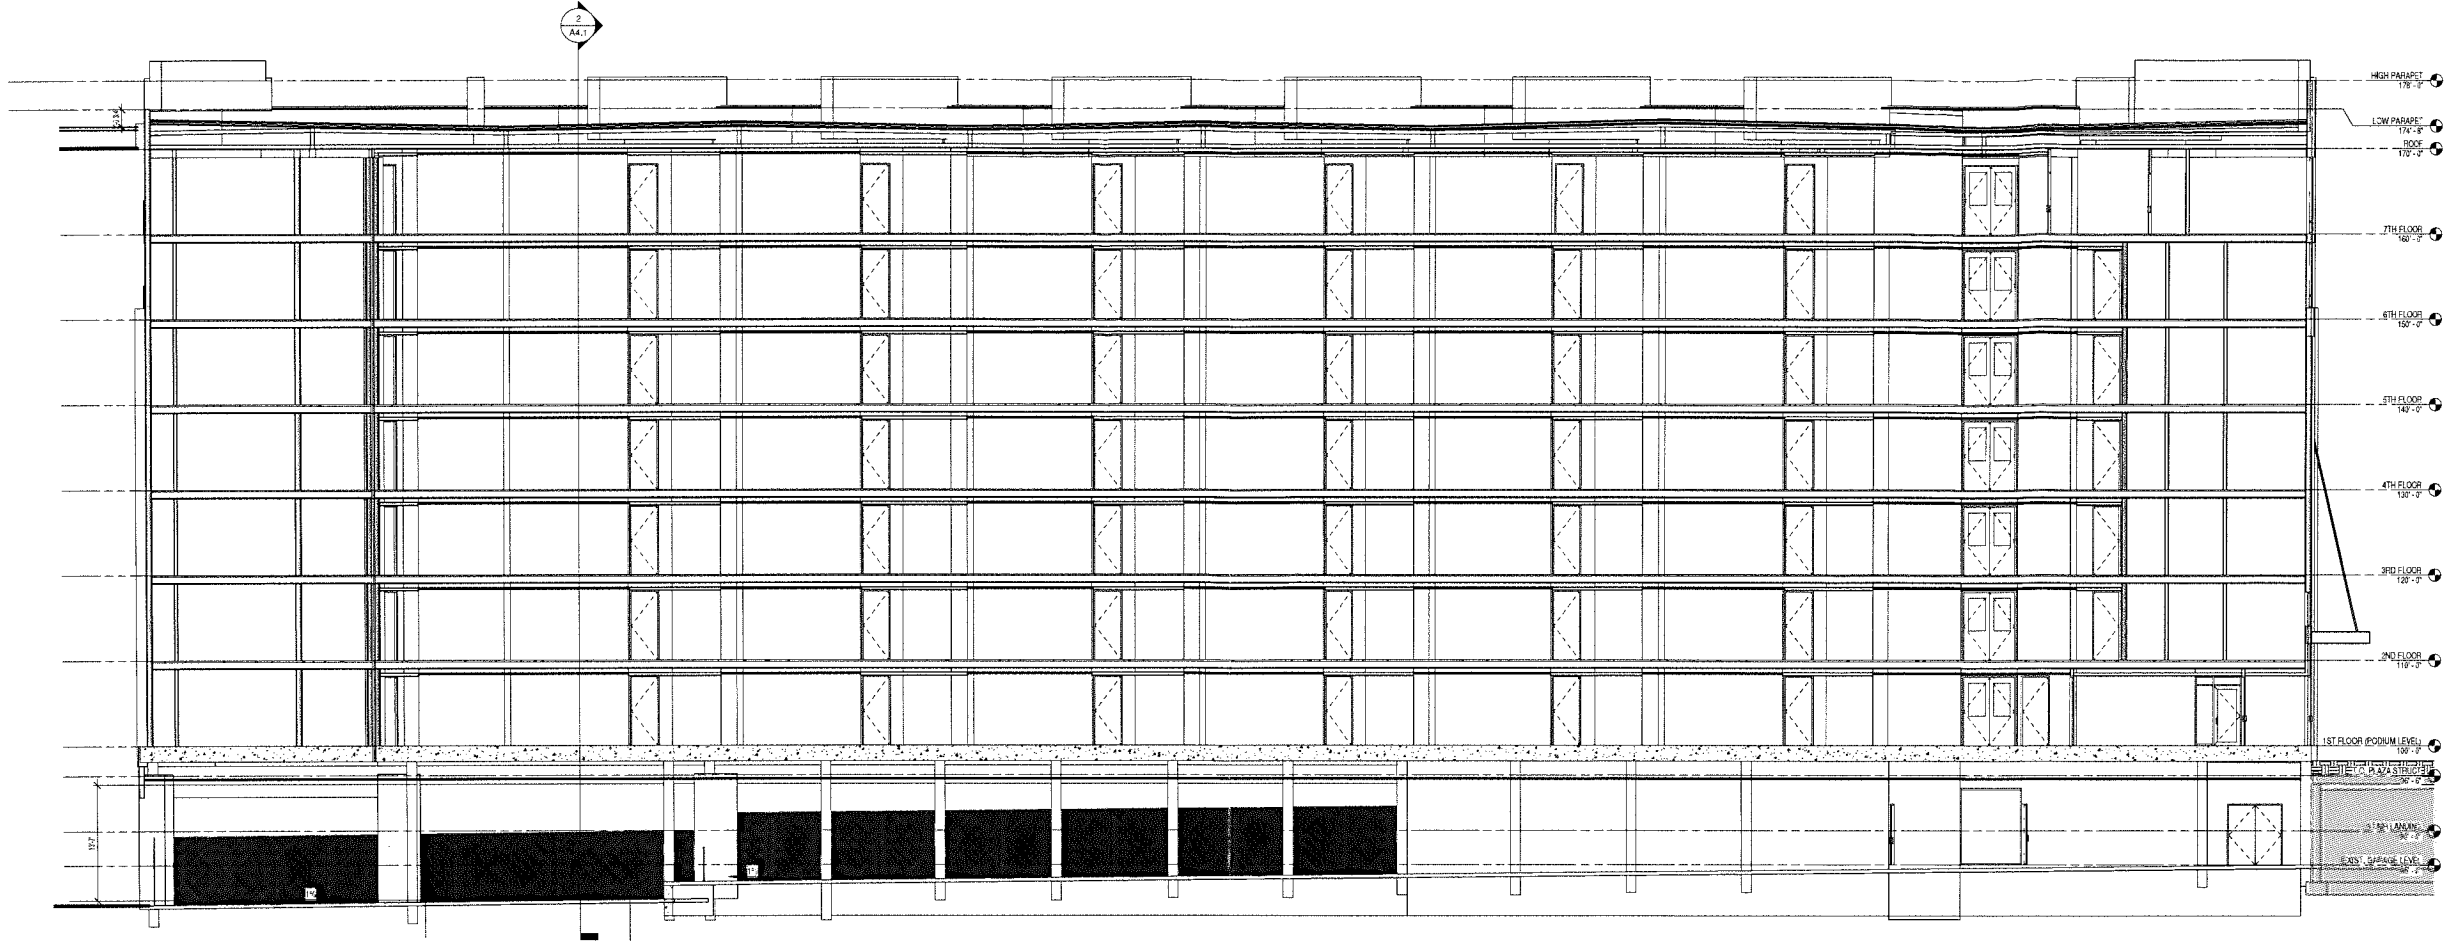

1 BUILDING SECTION - NORTH / SOUTH
1/8" = 1'-0"

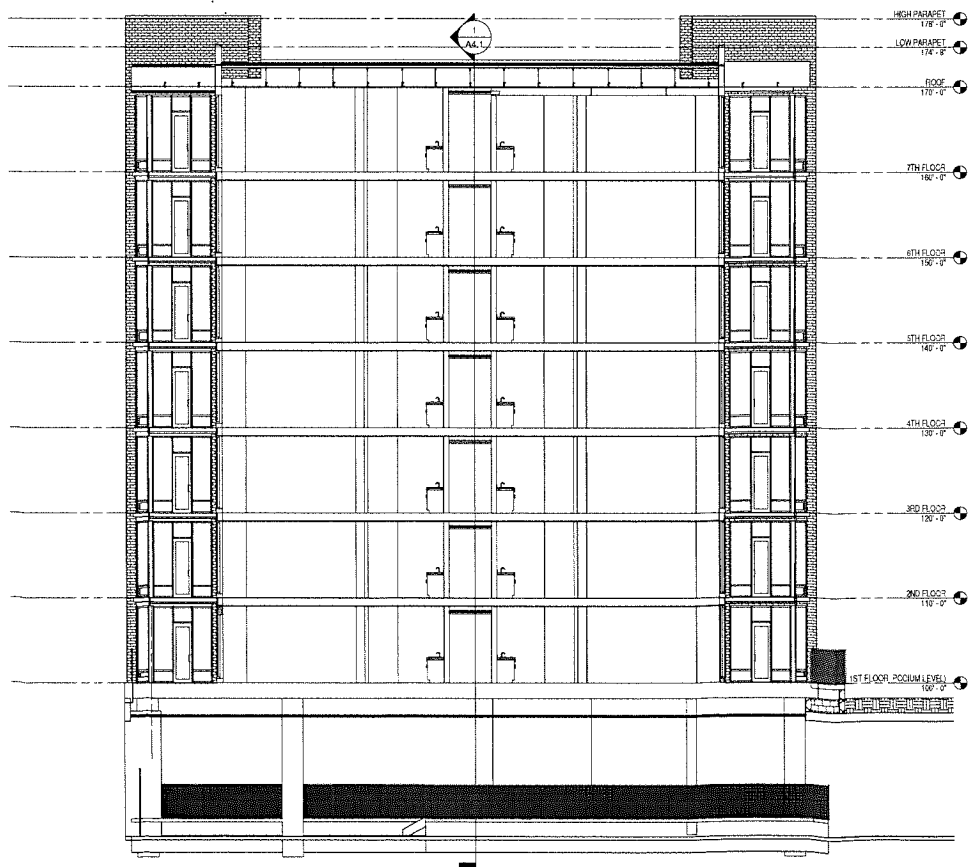

2 BUILDING SECTION AT DRIVE LANE
1/8" = 1'-0"

JOB NUMBER
16035
TIBIDI+
Tucker Booker Donhoff + Partners
716 East Market Street | Louisville, Kentucky 40202
p. (502) 426-4621 | f. (502) 426-4381
email: tbooker@tibidi.com
copyright 2007

RIVERPARK PLACE III
POE PROPERTIES
LOUISVILLE, KY

RECEIVED
NOV 04 2016
PLANNING &
DESIGN SERVICES

PROJECT TITLE

DATE 10.31.2016

BY A/E

CHK.

REVISIONS

BUILDING SECTIONS

01/23/2016 9:55:48 AM; C:\Users\mason\OneDrive\Revit - Local Project Files\16035_AEDMCH030A.rvt