


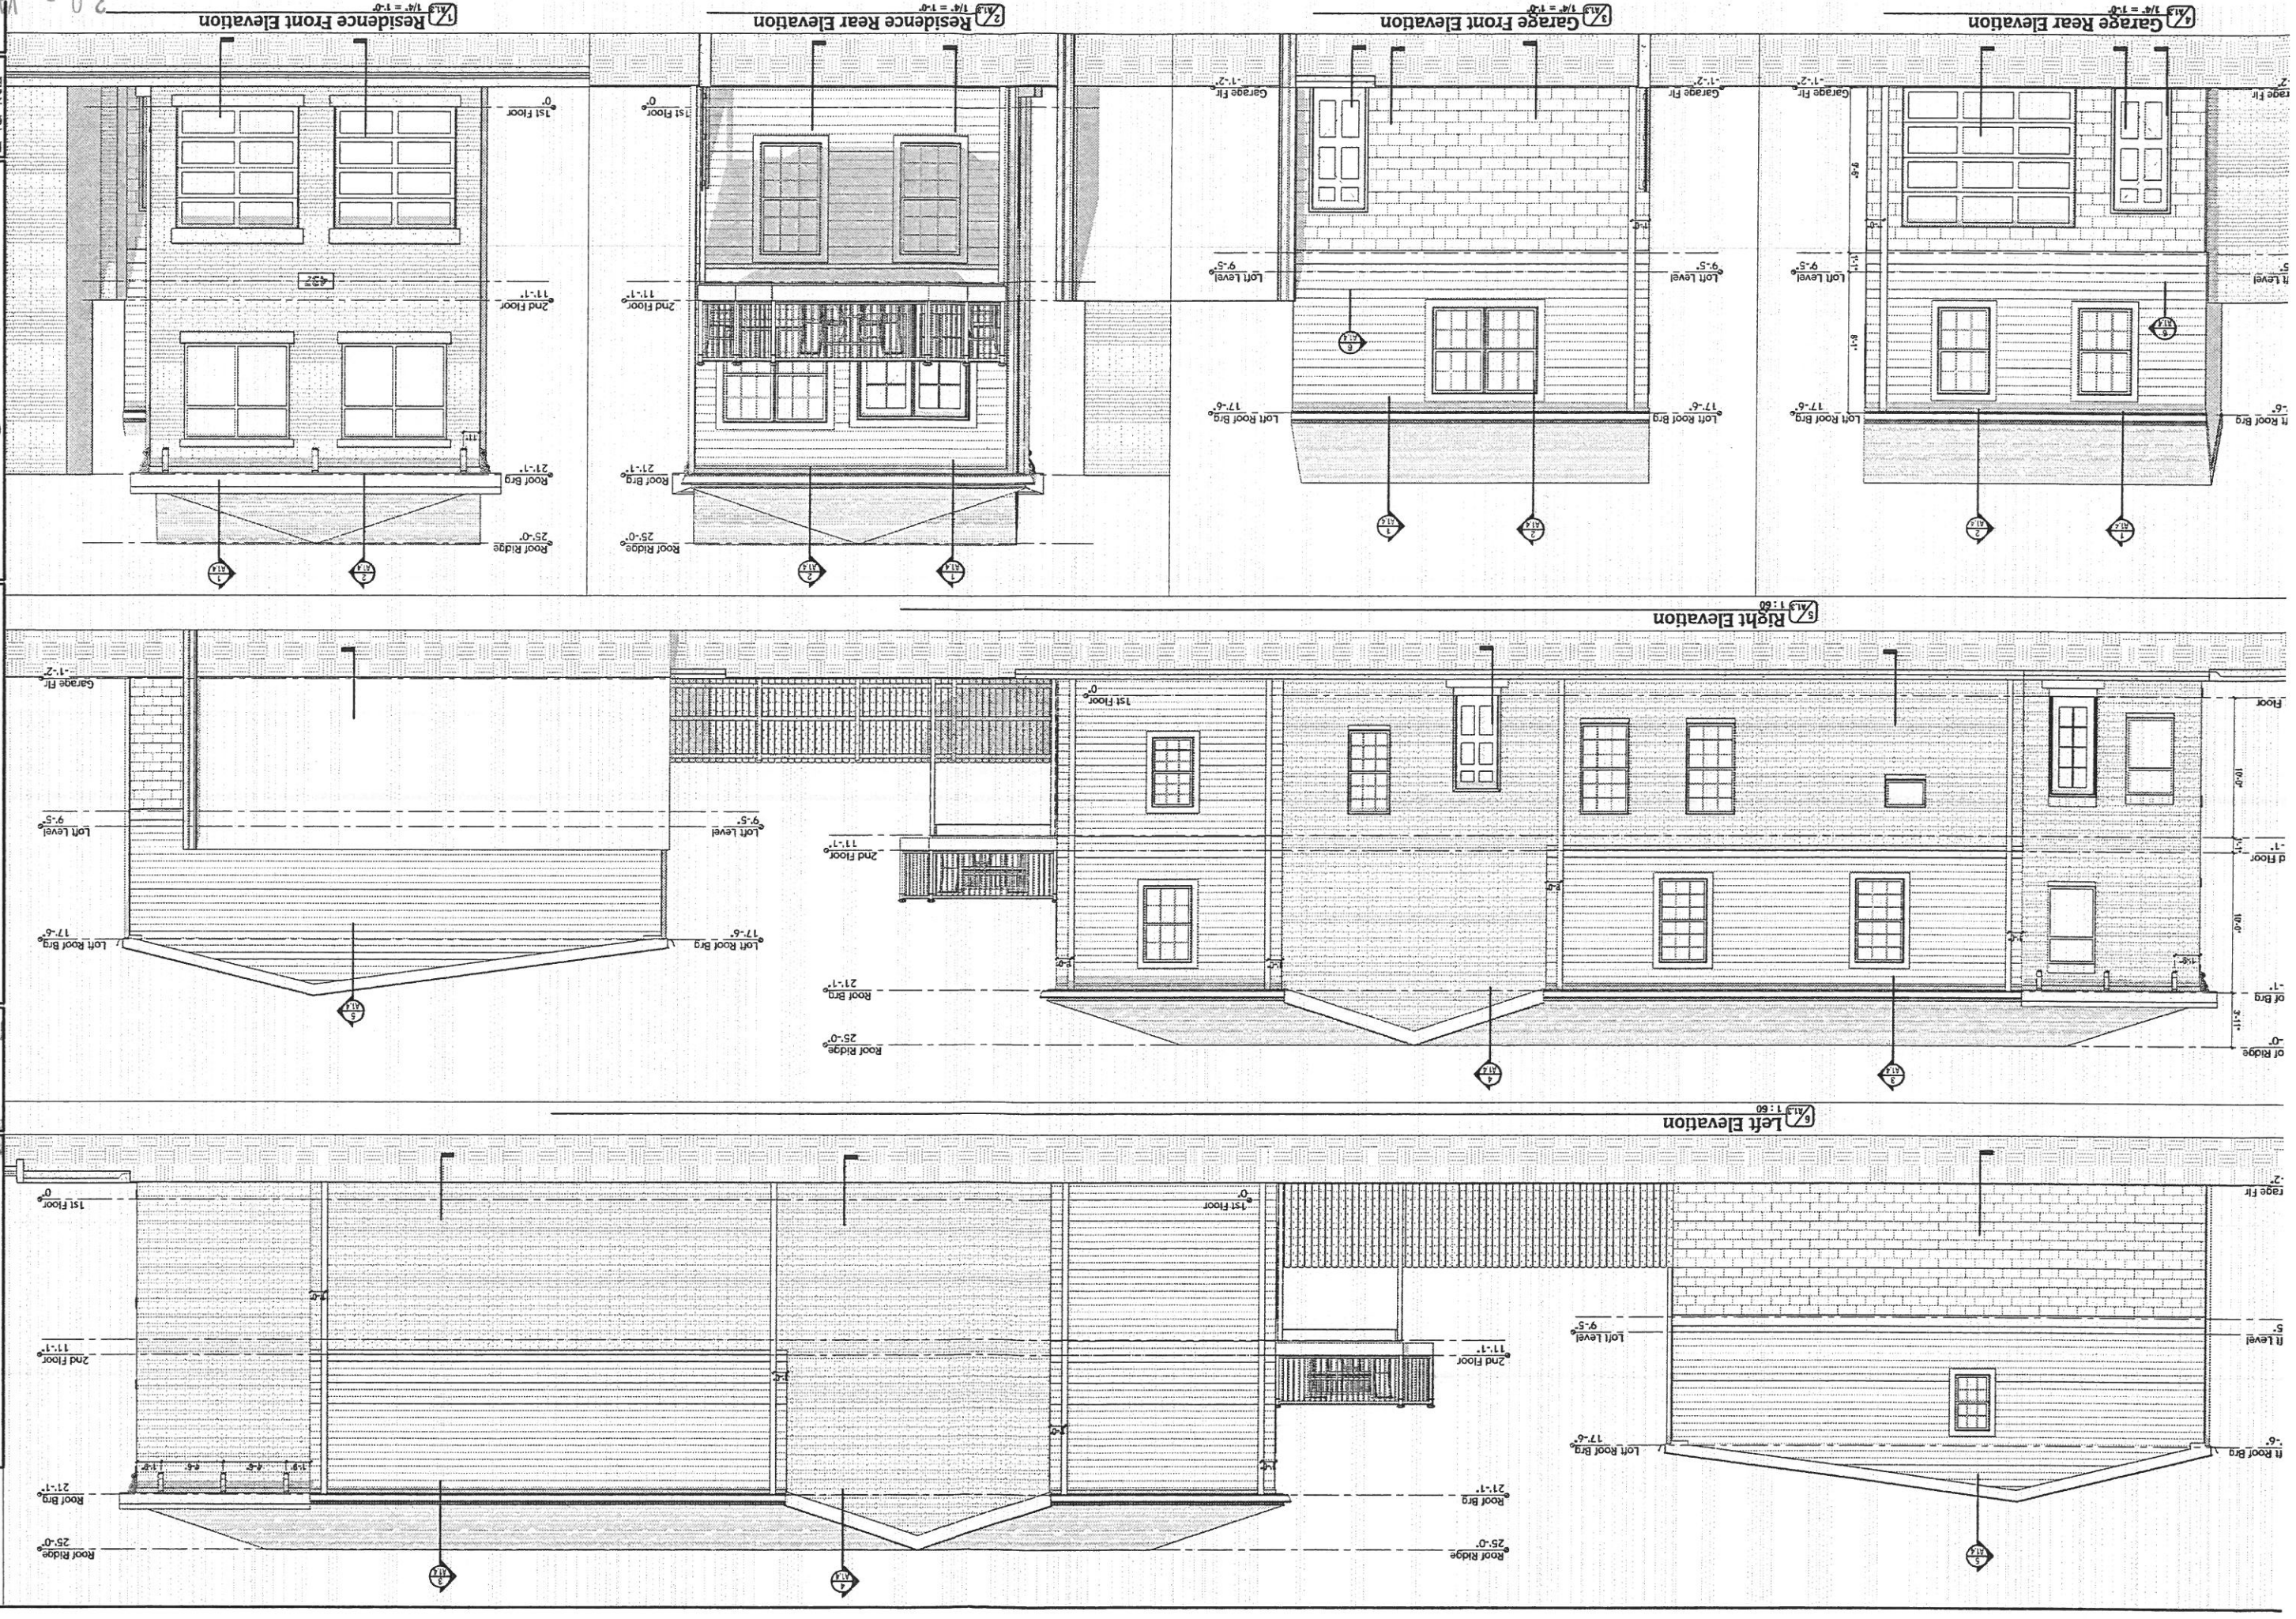

RECEIVED  
JUL 27 2020  
PLANNING & DESIGN SERVICES

**Brubyu LLC**  
95 Jim's Court  
Fishersville, Kentucky 40023  
Phone 502-356-7385

**Remodel Existing Building For  
Single Family Residence**  
437 Baxter Avenue  
Louisville KY 40204-1145

**ECDesign**  
ARCHITECTURE  
502-742-8200  
8801 Hermitage Ct  
Louisville, KY 40242

Sheet No. **A1.3**  
© 2020 ec Design  
EDC  
Job No. 2003  
Rev. 6/26/2020  
Date  
Title  
Exterior Elevations

20 - VARIANCE - 0095