


12" overhang w/ gutter
6" x 6"

12'
5

Xpvl Stone

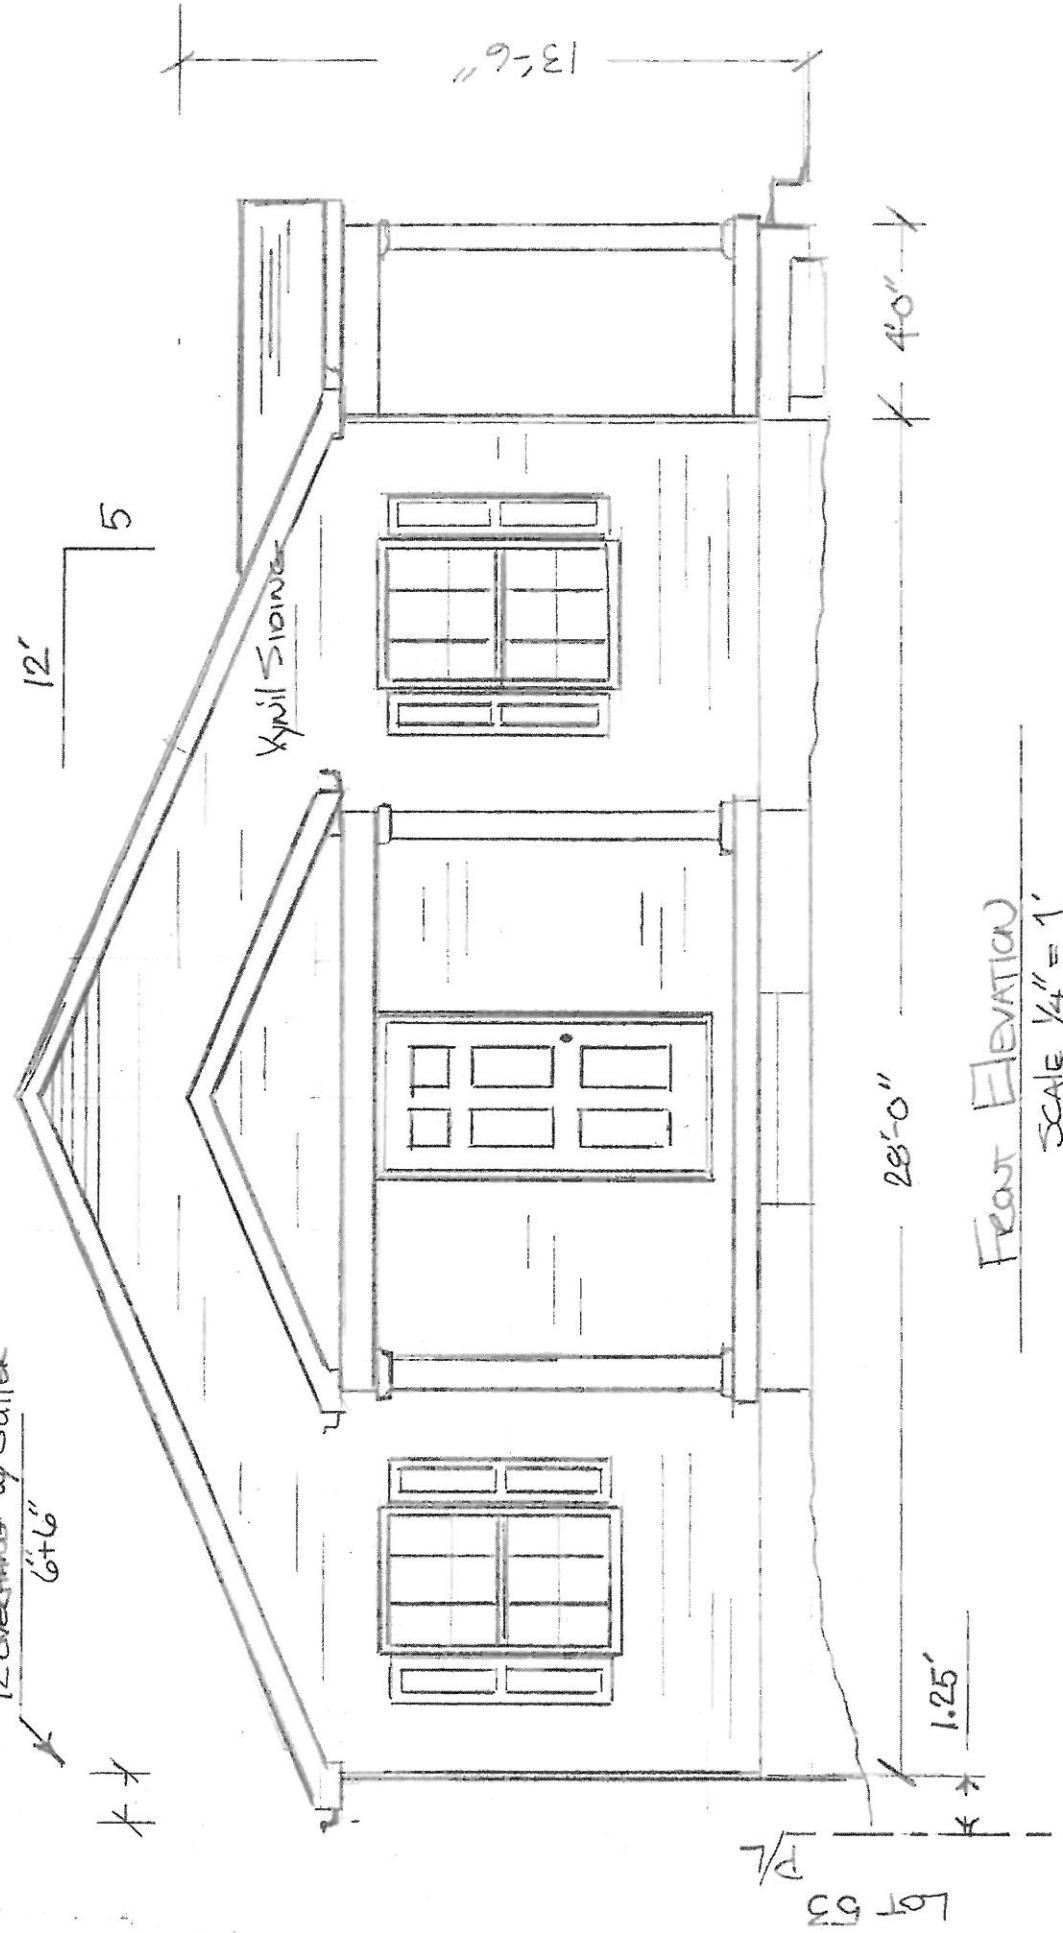

13'-6"

4'-0"

28'-0"

1.25'

FRONT ELEVATION
SCALE 1/4" = 1'

LOT 53
P/L

FRANK & BREWST MOSSER
553 WAINWRIGHT AVE
LOUISVILLE KY 40217
11.9.2015