


BRECKENRIDGE STREET ELEVATION

SCALE = 3/32" = 1'-0"

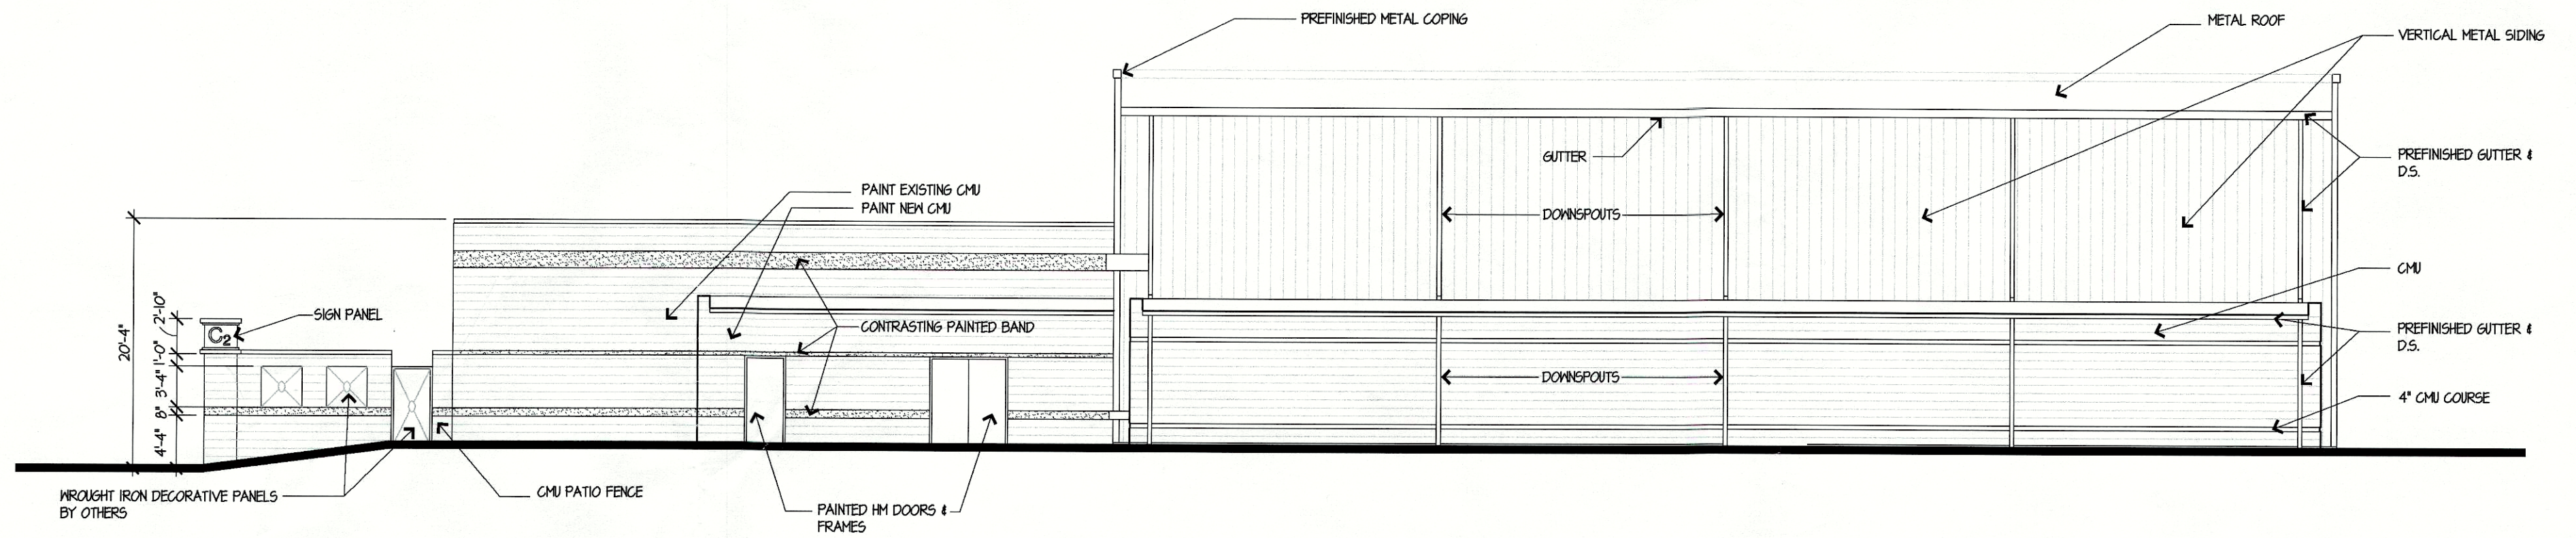

EAST ELEVATION

SCALE = 3/32" = 1'-0"