


**BRECKENRIDGE STREET ELEVATION**

SCALE = 3/32" = 1'-0"

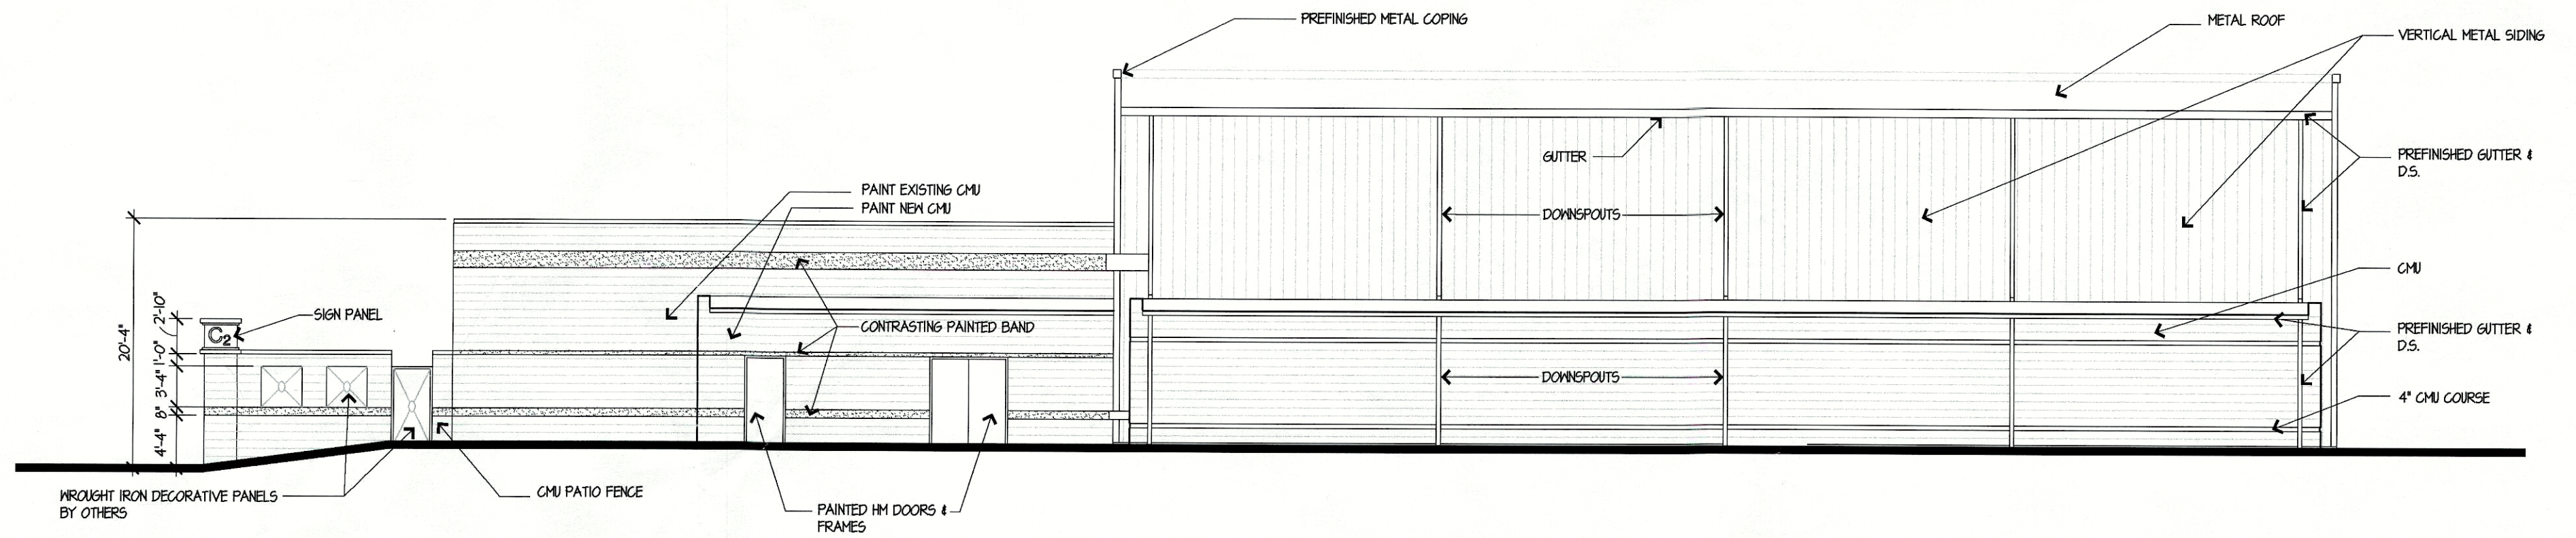

**EAST ELEVATION**

SCALE = 3/32" = 1'-0"