
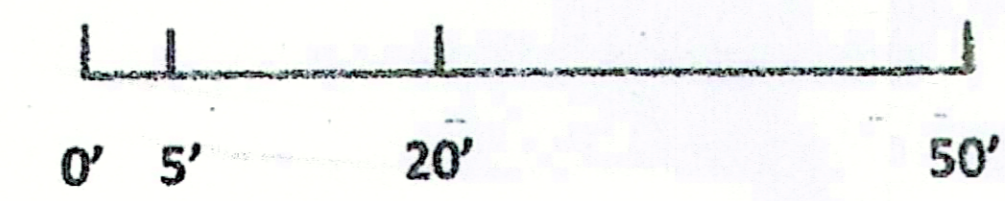


West Elevation
Scale 1" = 20' 0"

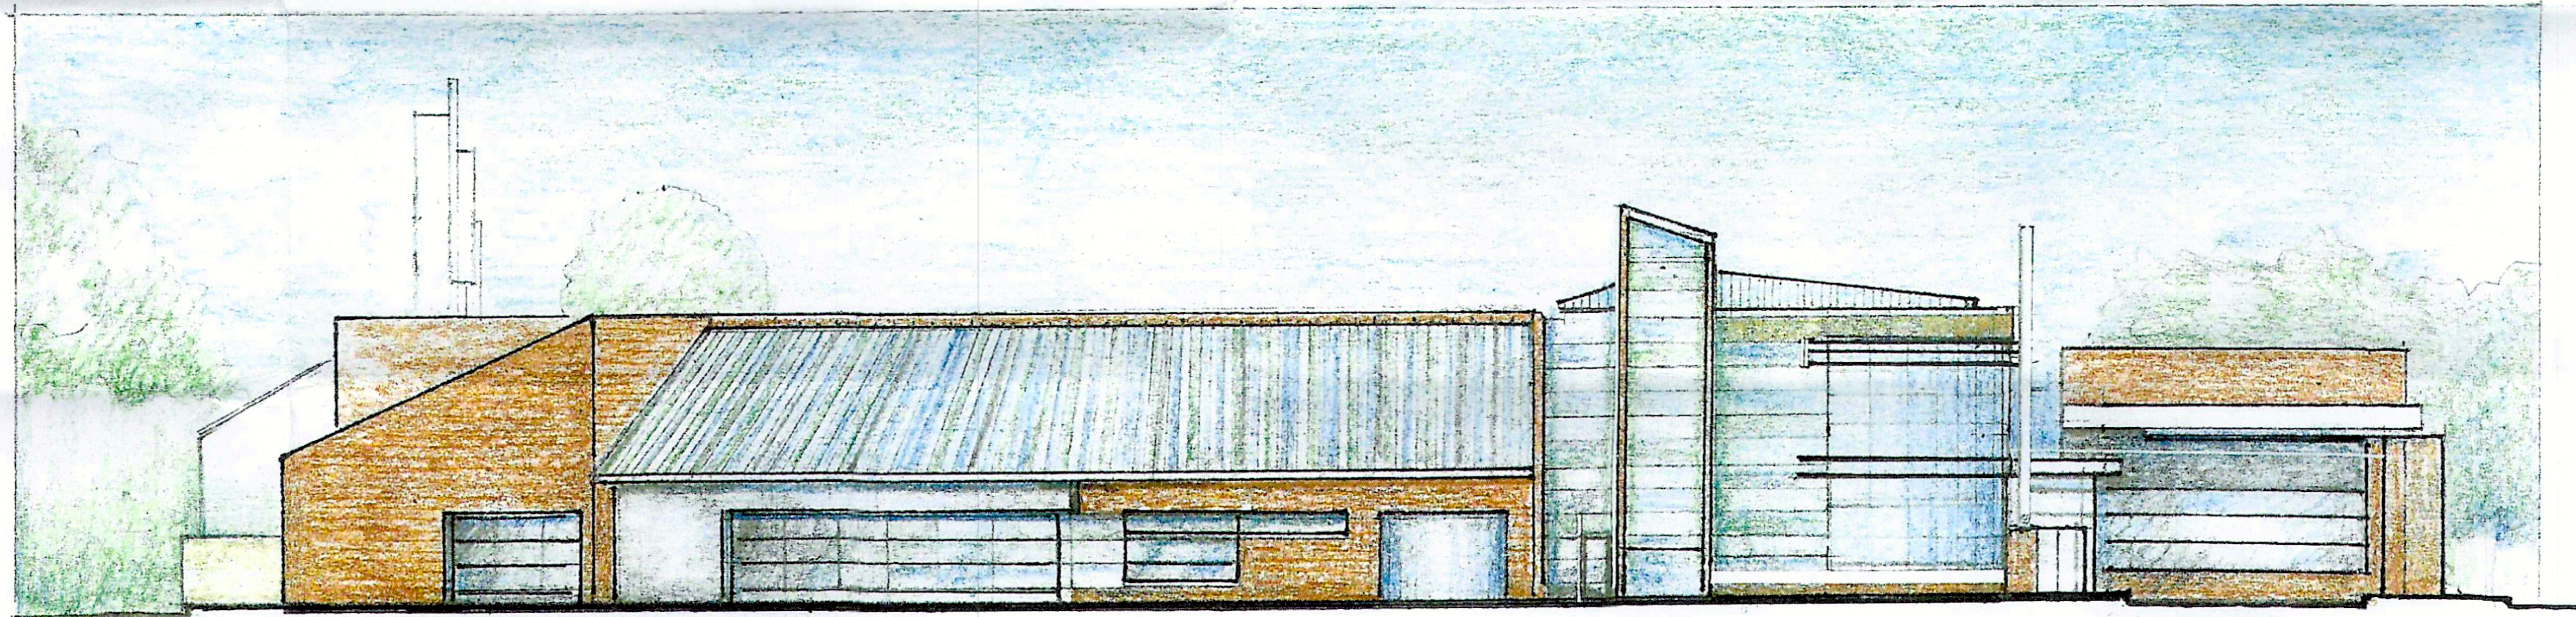

East Elevation
Scale 1" = 20' 0"

Michael Koch and Associates
Architects and Planners

Michael Koch, AIA

Harbor House Intergenerational Life Center

RECEIVED
NOV 06 2010
PLANNING &
DESIGN SERVICES