



VICINITY MAP

PARCEL ID : 069K01240000
ZONE : R6
FORM DISTRICT : TN

GENERAL NOTES

- 1.) ALL NEW EXPOSED CONCRETE IS TO BE OR MATCH THE HISTORIC MIX.
- 2.) HEIGHT OF 2ND STORY ADDITION IS NOT TO EXCEED HEIGHT OF NEIGHBORING 2 STORY HOME LOCATED AT 123 WILLIAM STREET.

DRAWING INDEX

- G1 GENERAL INFORMATION
- C1 SITE PLAN
- A1 GROUND FLOOR PLAN
- A2 SECOND FLOOR PLAN
- A4 ROOF PLAN
- E1 EXTERIOR ELEVATIONS
- E2 EXTERIOR ELEVATIONS
- E3 EXTERIOR ELEVATIONS

LMS DESIGN

816 FRANKLIN ST. LOUISVILLE KY 40206 TEL 317 345 4398 FAX 800 455 7142

PROJECT 121 WILLIAM STREET

SHEET TITLE GENERAL INFORMATION

SHEET NO.


G1

PROJECT NO. 1613

ISSUE DATE 09/26/16


REVISION NO.

LMS DESIGN			
816 FRANKLIN ST. LOUISVILLE KY 40206 TEL 317 345 4398 FAX 800 455 7142			
PROJECT	121 WILLIAM STREET	PROJECT NO.	1613
SHEET TITLE	SITE PLAN	ISSUE DATE	09/26/16
		SHEET NO.	C1
		REVISION NO.	

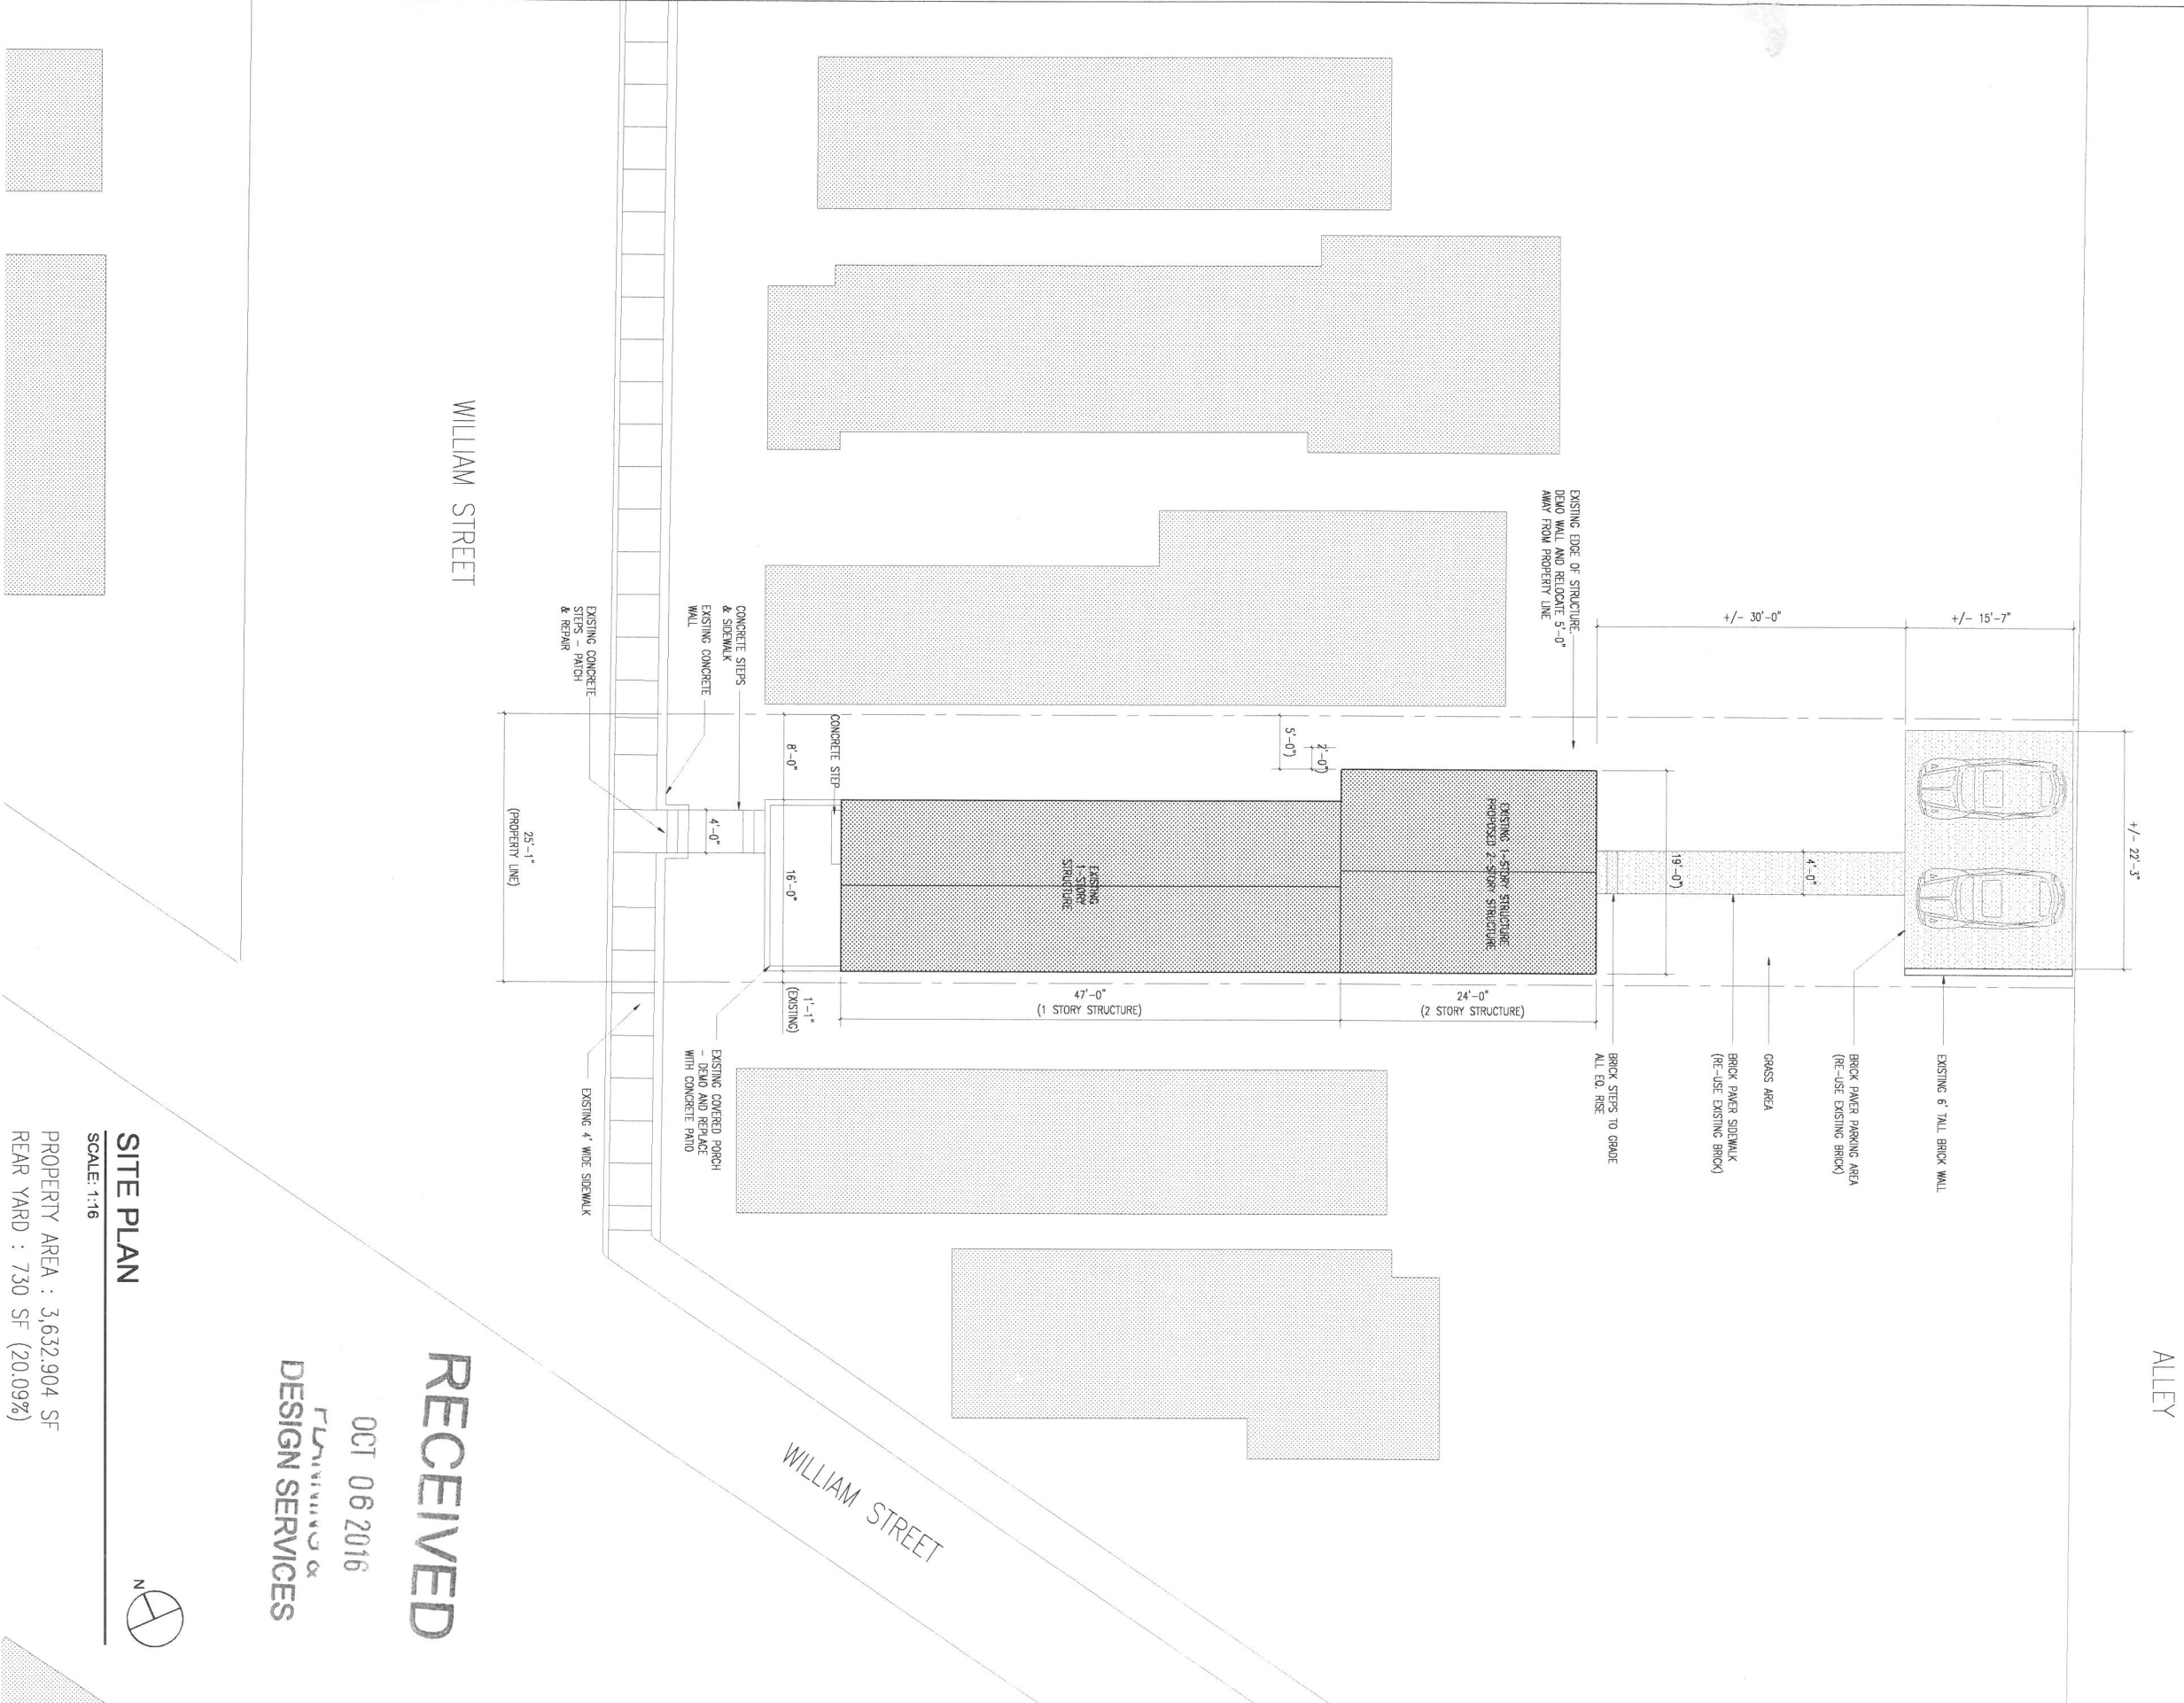

RECEIVED
OCT 06 2016
LIVING &
DESIGN SERVICES

SITE PLAN
SCALE: 1:16
PROPERTY AREA : 3,632.904 SF
REAR YARD : 730 SF (20.09%)

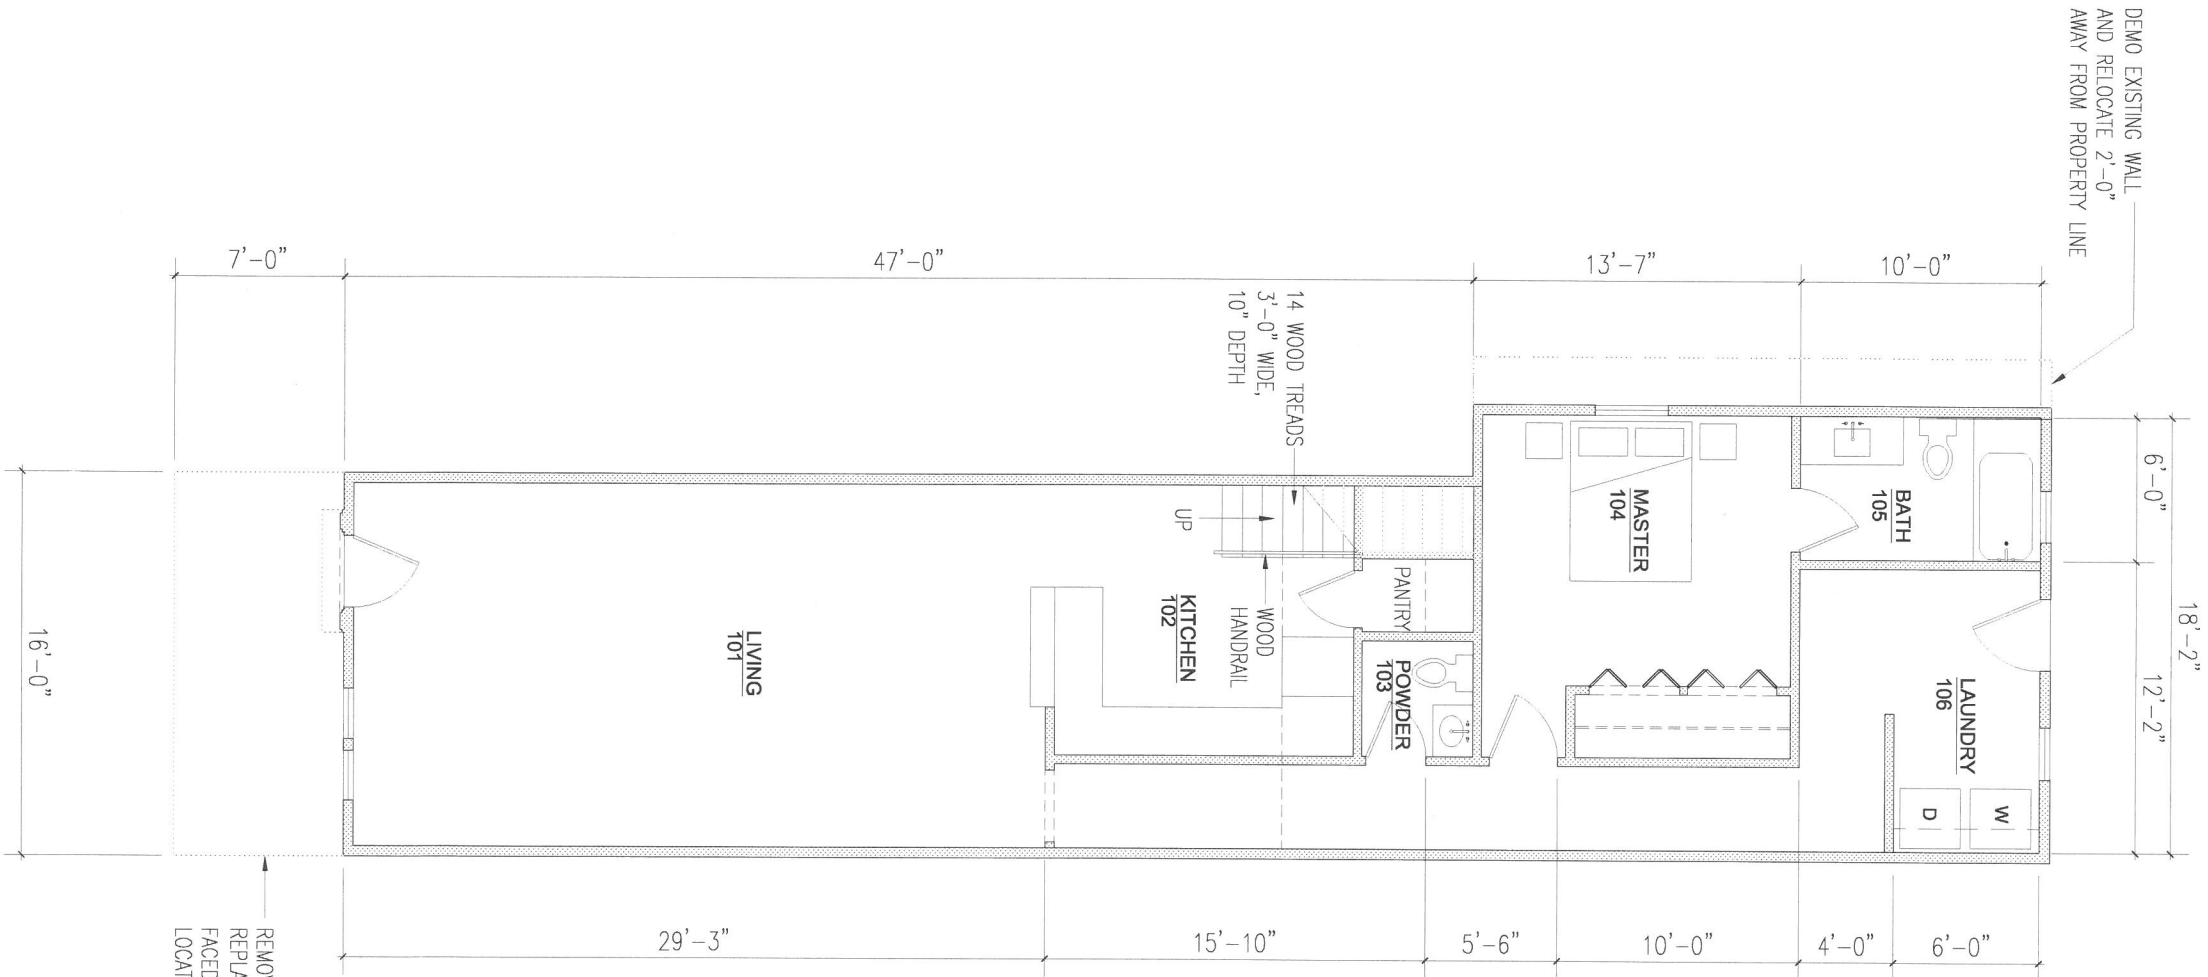

RECEIVED
OCT 06 2016
LMS DESIGN &
DESIGN SERVICES

GROUND FLOOR PLAN

SCALE: 1/16" = 1'-0"



- GENERAL NOTES:
- INTERIOR WALLS: 2x4 WOOD STUD @ 16" O.C. & 1/2" GYP. BD.
 - EXTERIOR WALLS: 2x4 WOOD STUD @ 16" O.C., BATT INSULATION, 5/8" SHEATHING & VINYL SIDING

LMS DESIGN

816 FRANKLIN ST. LOUISVILLE KY 40206 TEL 317 345 4398 FAX 800 455 7142

PROJECT 121 WILLIAM STREET

SHEET TITLE FLOOR PLANS


PROJECT NO. 1613

ISSUE DATE 09/26/16

SHEET NO.

A1

REVISION NO.

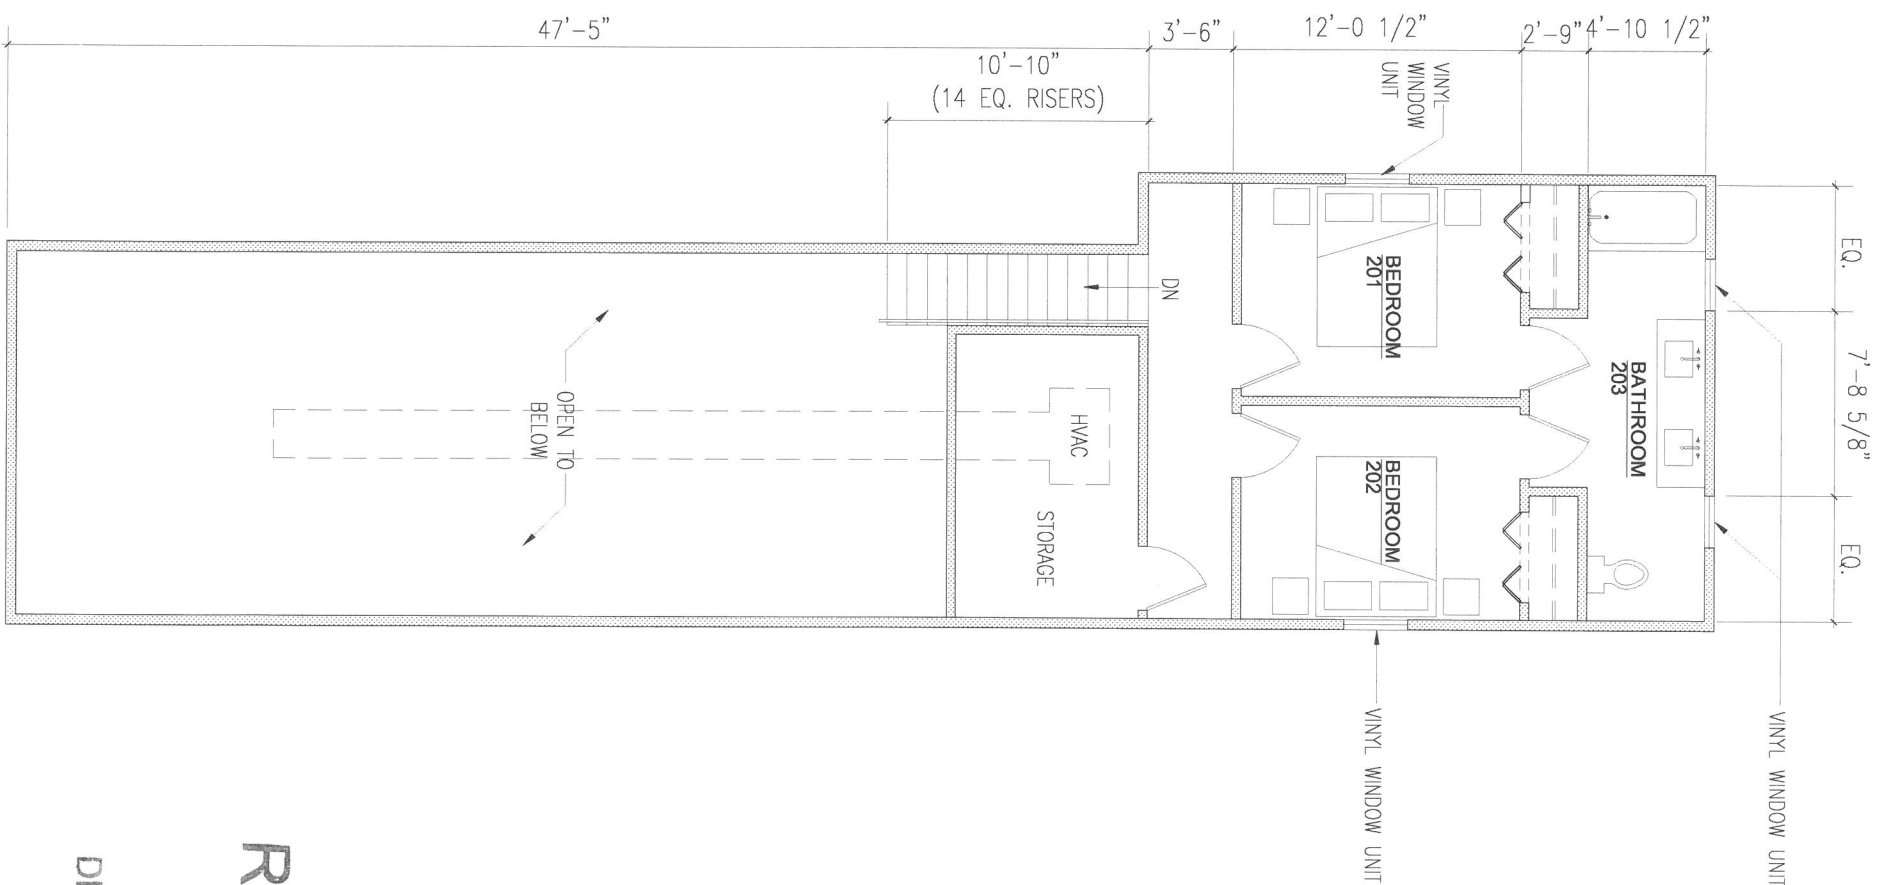

RECEIVED
OCT 06 2016
LIVING &
DESIGN SERVICES

SECOND FLOOR PLAN

SCALE: 1/8" = 1'-0"



- GENERAL NOTES:
- 1.) INTERIOR WALLS: 2x4 WOOD STUD @ 16" O.C. & 1/2" GYP. BD.
 - 2.) EXTERIOR WALLS: 2x4 WOOD STUD @ 16" O.C., BATT INSULATION, 5/8" SHEATHING & VINYL SIDING

LMS DESIGN

816 FRANKLIN ST., LOUISVILLE KY 40206 TEL. 317 345 4398 FAX 800 455 7142

PROJECT 121 WILLIAM STREET

SHEET TITLE FLOOR PLANS



SHEET NO.

A2

PROJECT NO. 1613

ISSUE DATE 09/26/16

REVISION NO.

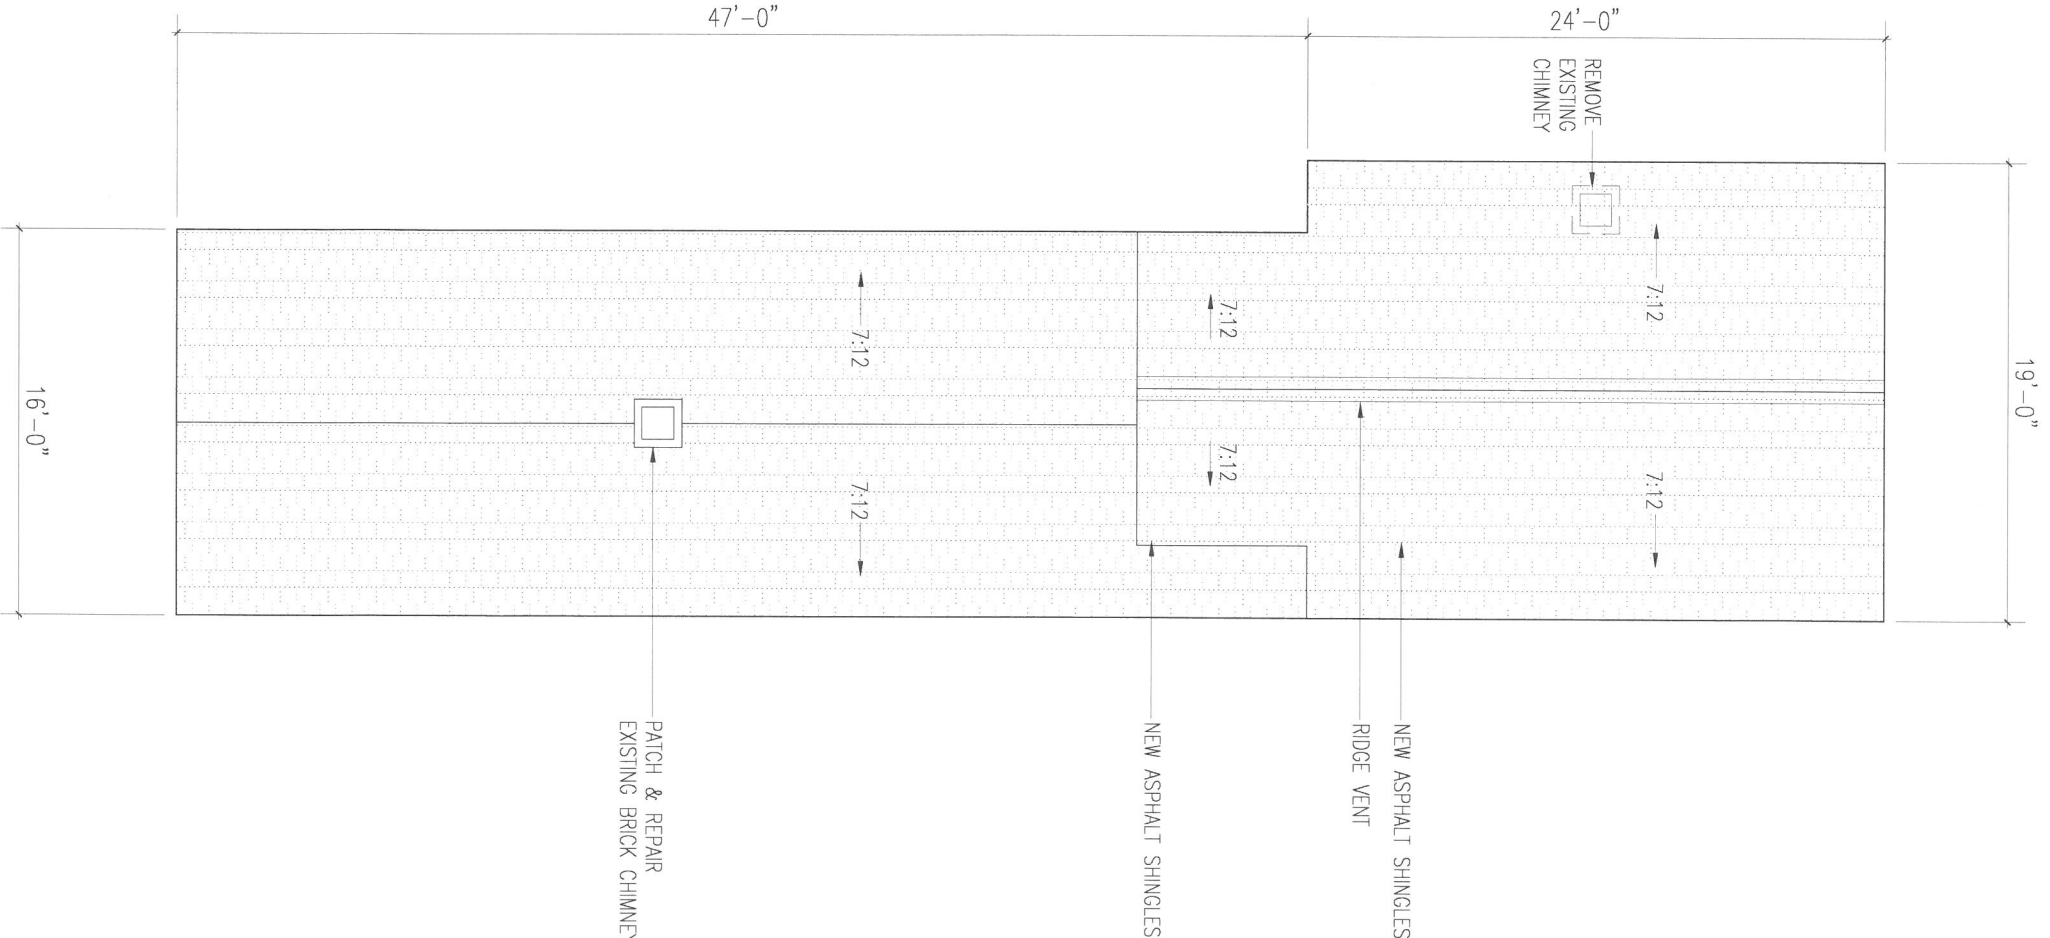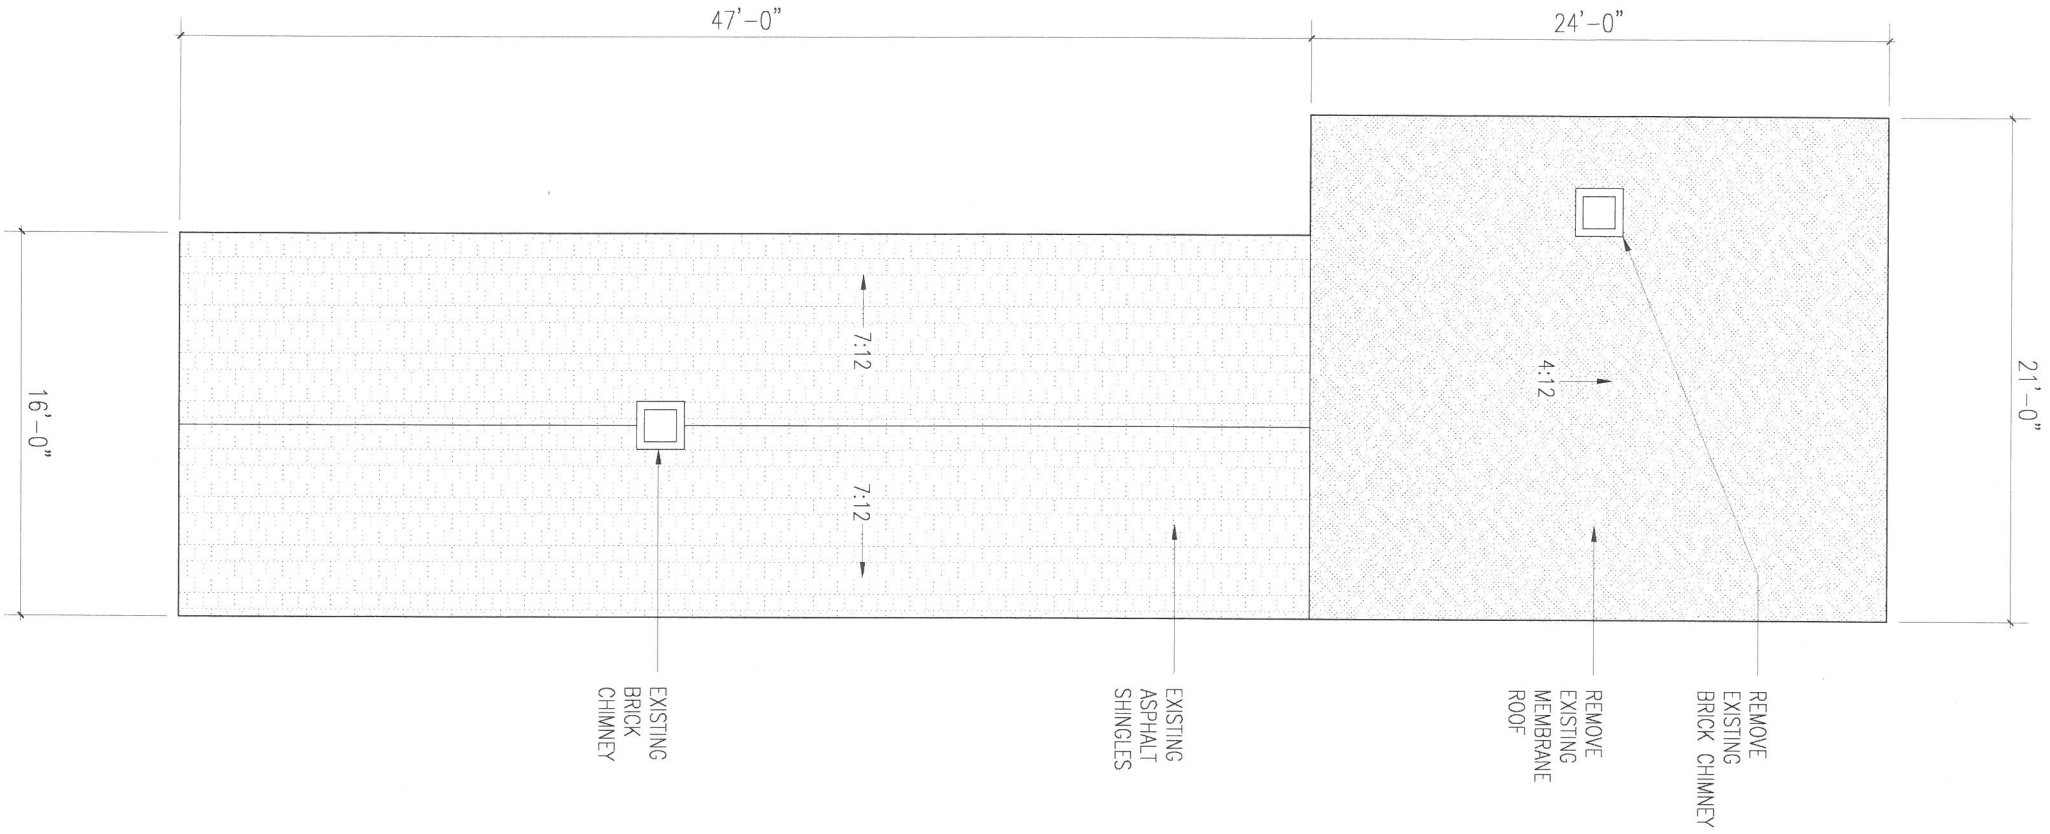

RECEIVED

OCT 06 2016

DESIGN SERVICES

A4

SHEET NO.

A4

LMS DESIGN

816 FRANKLIN ST. LOUISVILLE KY 40206 TEL 317 345 4398 FAX 800 455 7142


PROJECT 121 WILLIAM STREET

SHEET TITLE ROOF PLAN

PROJECT NO. 1613


ISSUE DATE 09/26/16

REVISION NO.

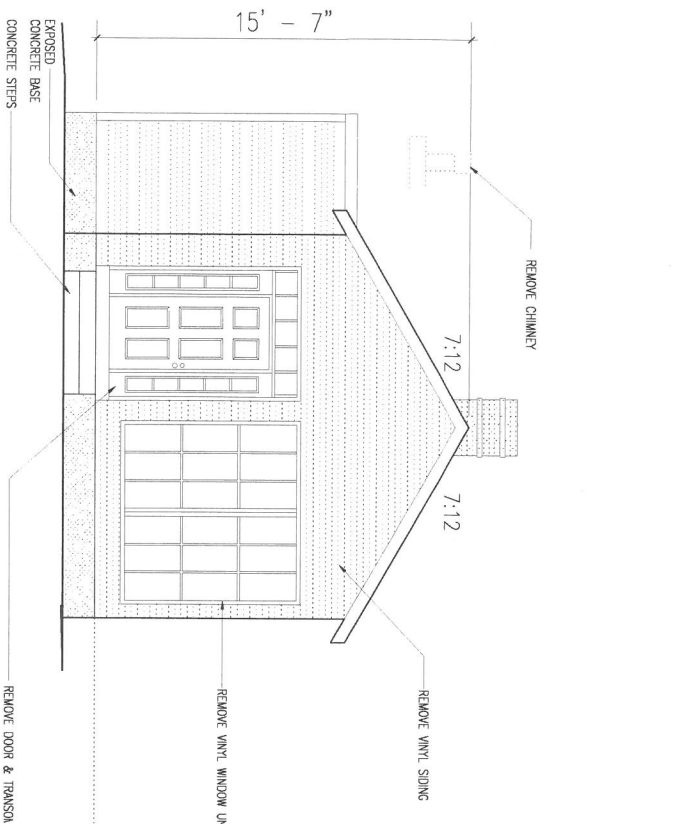


EXISTING EXTERIOR ELEVATION - WEST

SCALE: 1/8" = 1'-0"

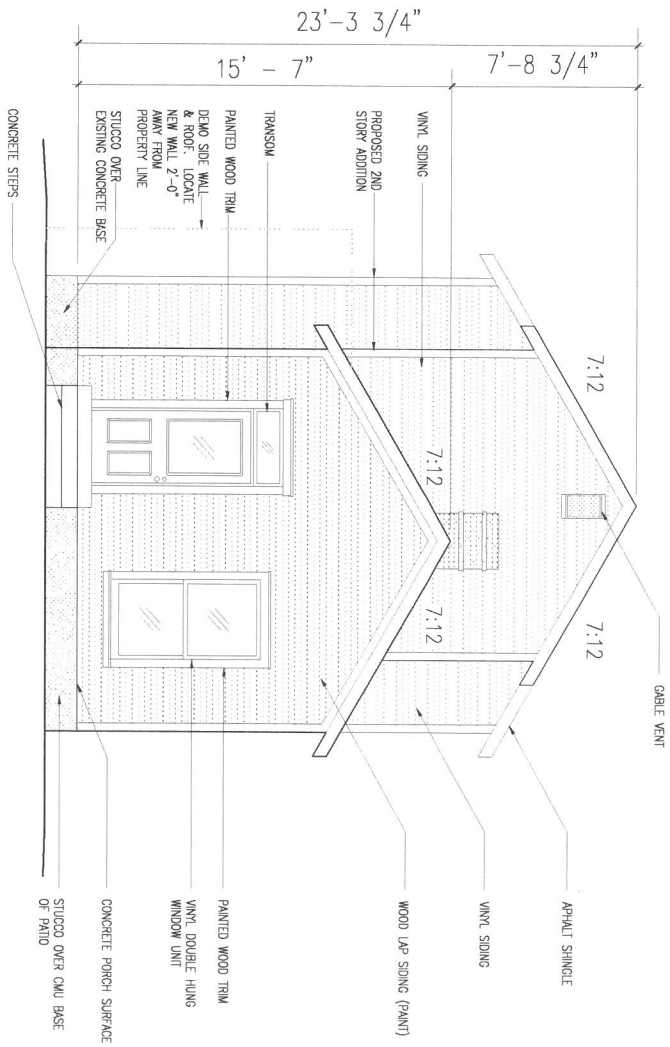


PROPOSED EXTERIOR ELEVATION - WEST

SCALE: 1/8" = 1'-0"

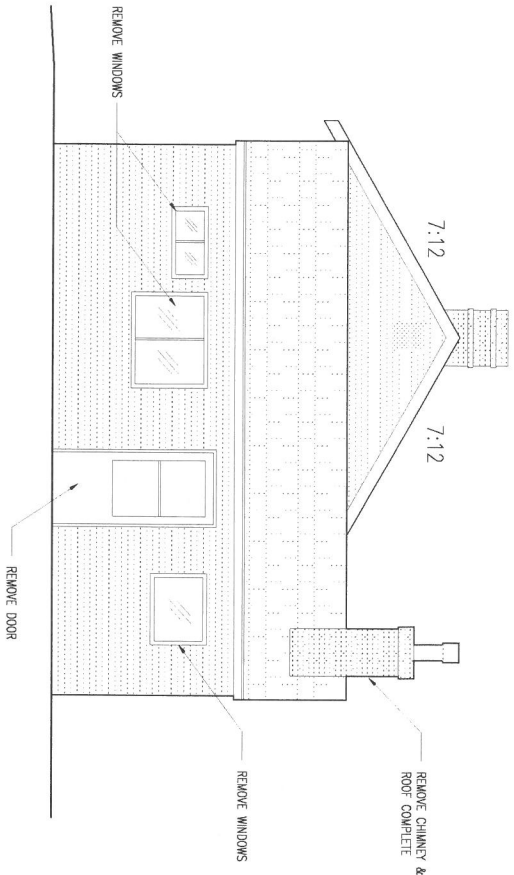

EXISTING EXTERIOR ELEVATION - EAST

SCALE: 1/8" = 1'-0"

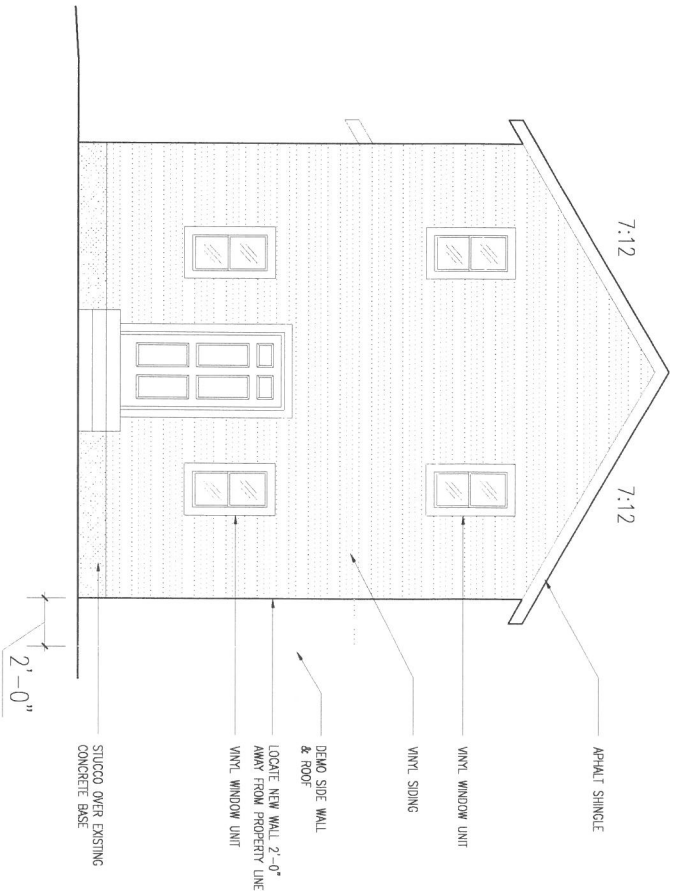

PROPOSED EXTERIOR ELEVATION - EAST

SCALE: 1/8" = 1'-0"

RECEIVED

OCT 06 2016

DESIGN SERVICES

LMS DESIGN

816 FRANKLIN ST. LOUISVILLE KY 40206 TEL 317 345 4398 FAX 800 455 7142

PROJECT 121 WILLIAM STREET


SHEET TITLE EXTERIOR ELEVATIONS

SHEET NO. E1

PROJECT NO. 1613

ISSUE DATE 09/26/16

REVISION NO.

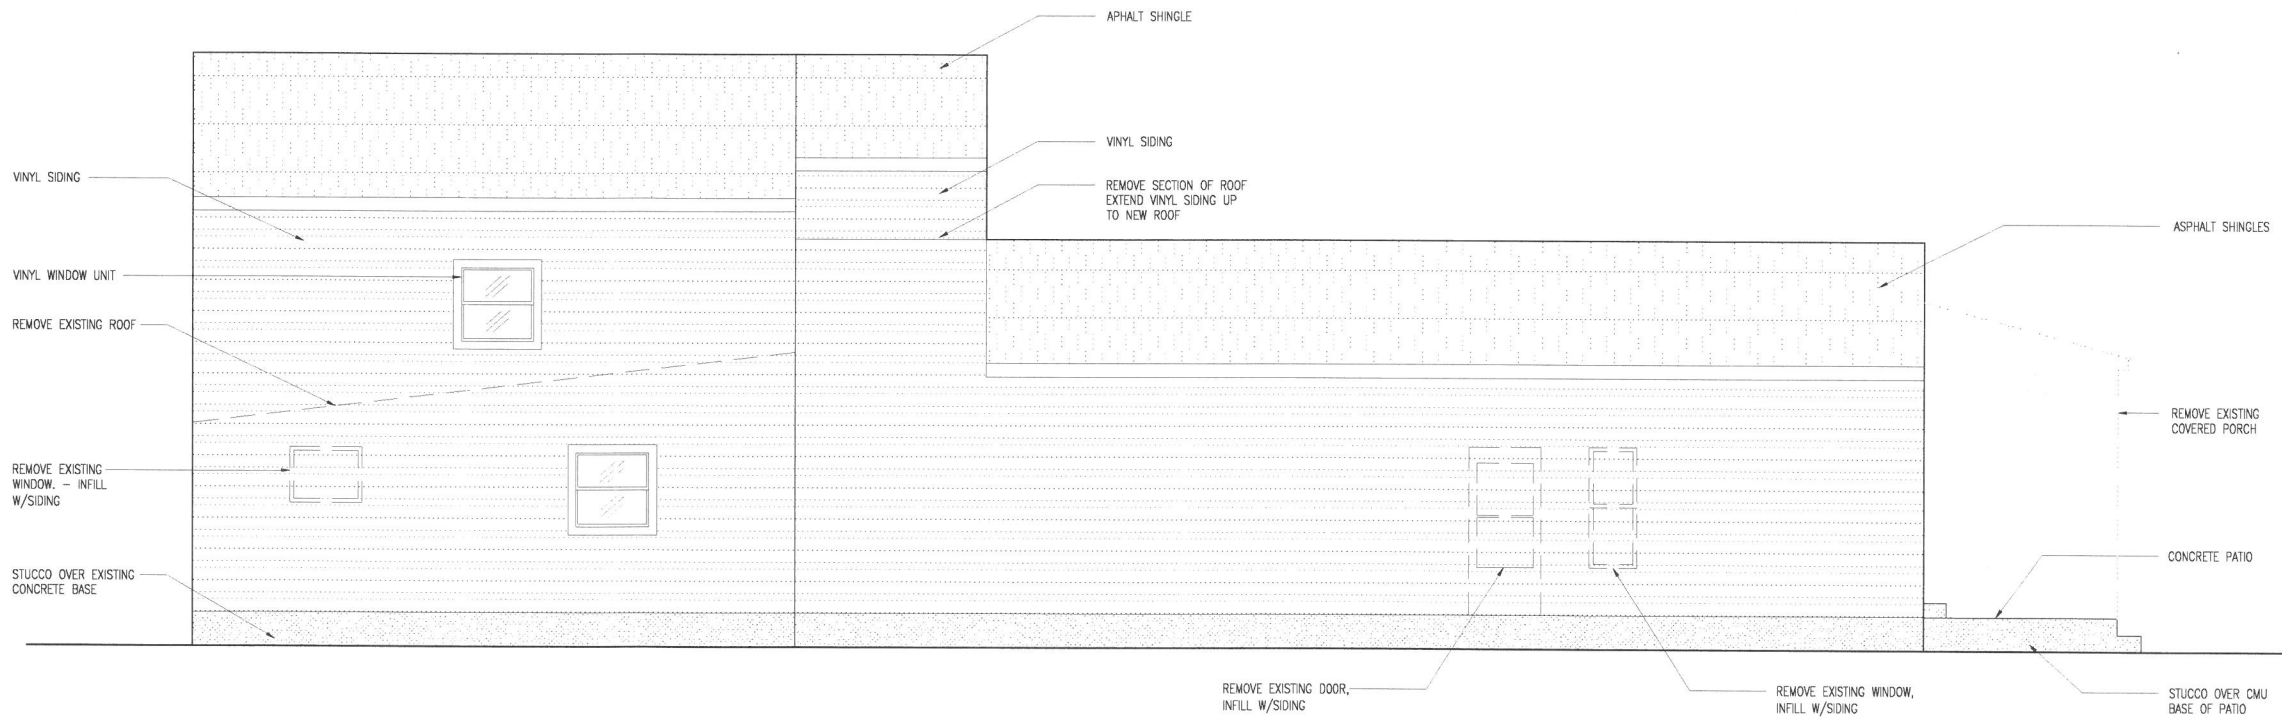

EXTERIOR ELEVATION - NORTH

SCALE: 1/8" = 1'-0"

RECEIVED

OCT 06 2016

THOMAS &
DESIGN SERVICES

LMS DESIGN

816 FRANKLIN ST. LOUISVILLE KY 40206 TEL 317 345 4398 FAX 800 455 7142

PROJECT 121 WILLIAM STREET

SHEET TITLE EXTERIOR ELEVATIONS


SHEET NO.

E2

PROJECT NO. 1613

ISSUE DATE 09/26/16

REVISION NO.

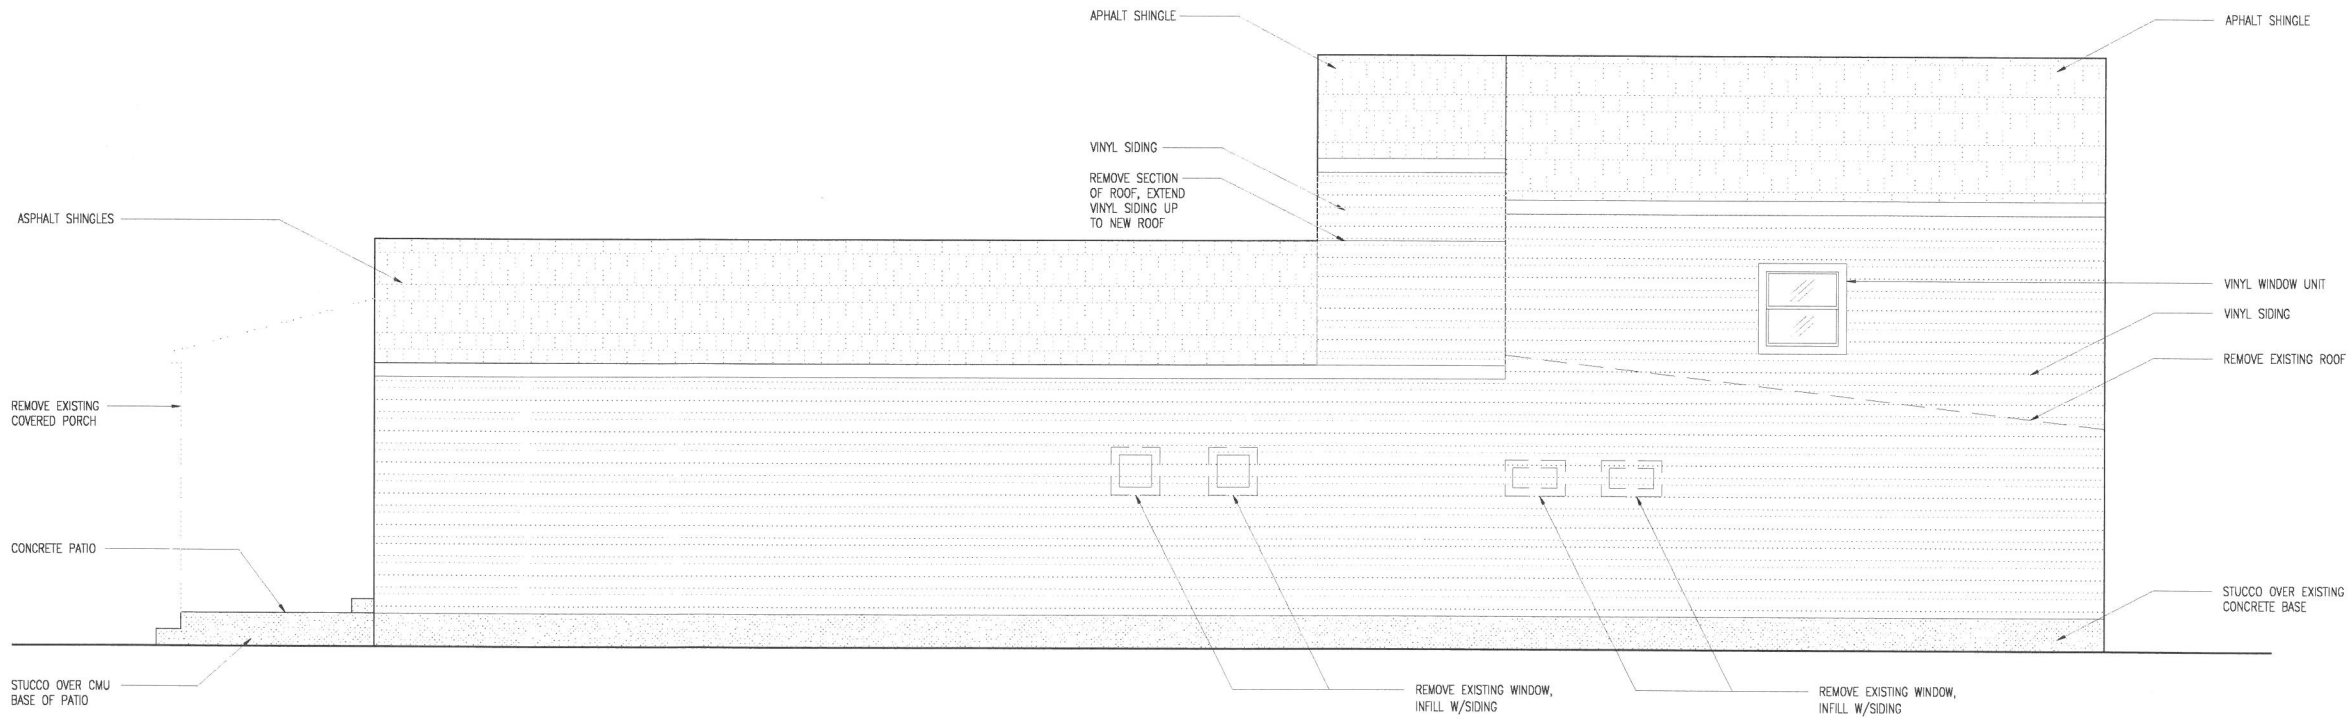

EXTERIOR ELEVATION - SOUTH

SCALE: 1/8" = 1'-0"

RECEIVED

OCT 06 2016

DESIGN SERVICES

LMS DESIGN

816 FRANKLIN ST. LOUISVILLE KY 40206 TEL 317 345 4398 FAX 800 455 7142

PROJECT 121 WILLIAM STREET
SHEET TITLE EXTERIOR ELEVATIONS

SHEET NO.

E3

PROJECT NO. 1613
ISSUE DATE 09/26/16


REVISION NO.

121 WILLIAM STREET



EXISTING FRONT ELEVATION & NEIGHBORING HOMES

121 WILLIAM STREET

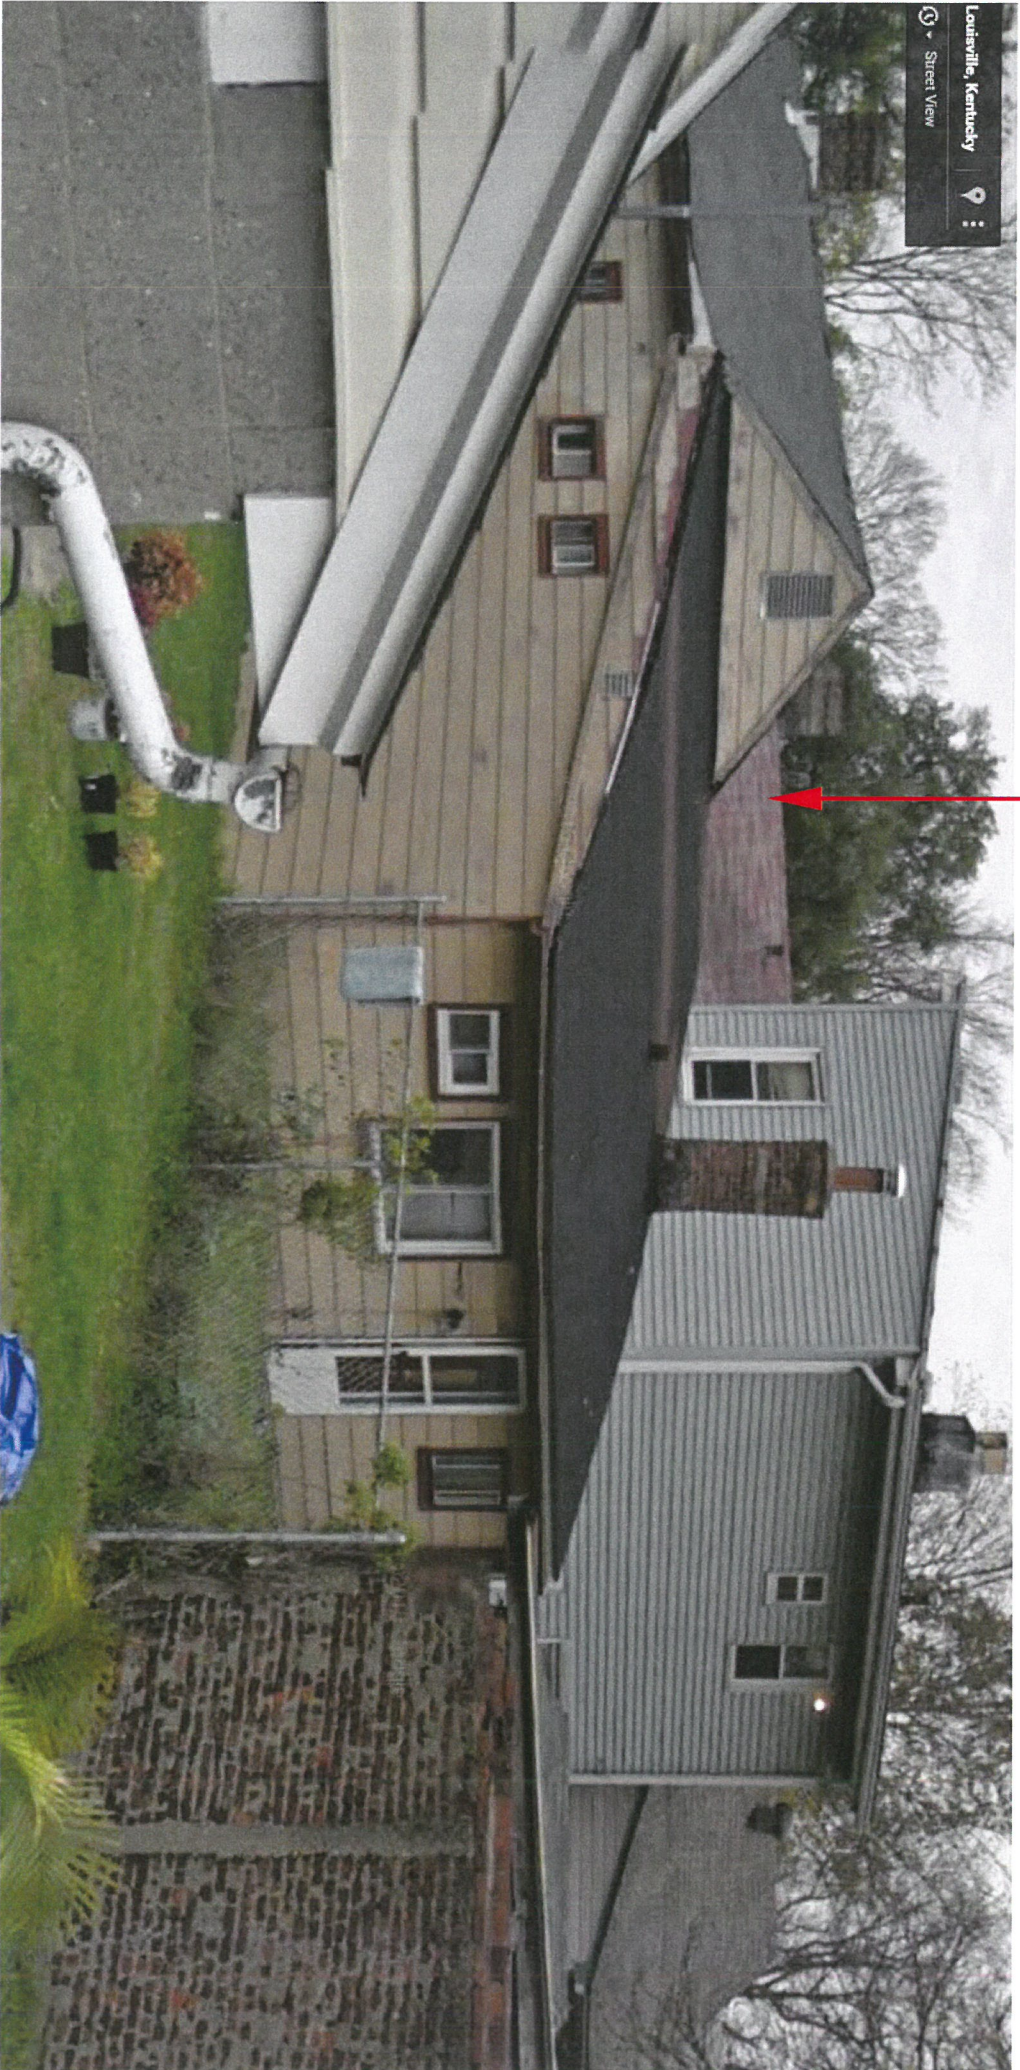

EXISTING REAR ELEVATION & NEIGHBORING HOMES

RECEIVED
OCT 05 2016
PLANNING &
DESIGN SERVICES

121 WILLIAM STREET

123 WILLIAM STREET
(2 STORY HOME)



RECEIVED
OCT 05 2016
PLANNING &
DESIGN SERVICES

2 STORY HOME NEXT DOOR TO 121 WILLIAM STREET



2 STORY HOMES ACROSS STREET FROM WILLIAM STREET

SURVEY OF 2 STORY HOMES ON WILLIAM STREET & SURROUNDING NEIGHBORHOOD

121 WILLIAM STREET



SURVEY OF ELEVATIONS ON WILLIAM STREET
121 WILLIAM STREET
10 COA 1227