



Revisions:	
1	
2	
3	
4	
5	
6	
7	
8	
9	

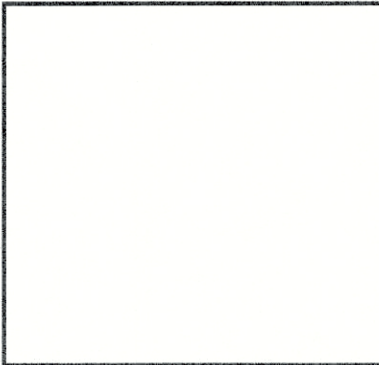

Anne Del Prince, Architect
640 Country Club Road
(502) 893-6026


Stierle Addition
2530 Woodbourne Ave
Louisville, KY 40205

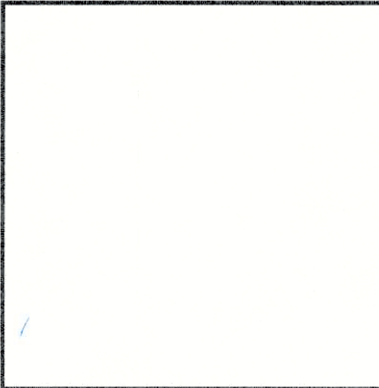






Title: Plan Elevations Site Plan	Date: 9/15/15
	Scale: as noted

Sheet No.:

A-1

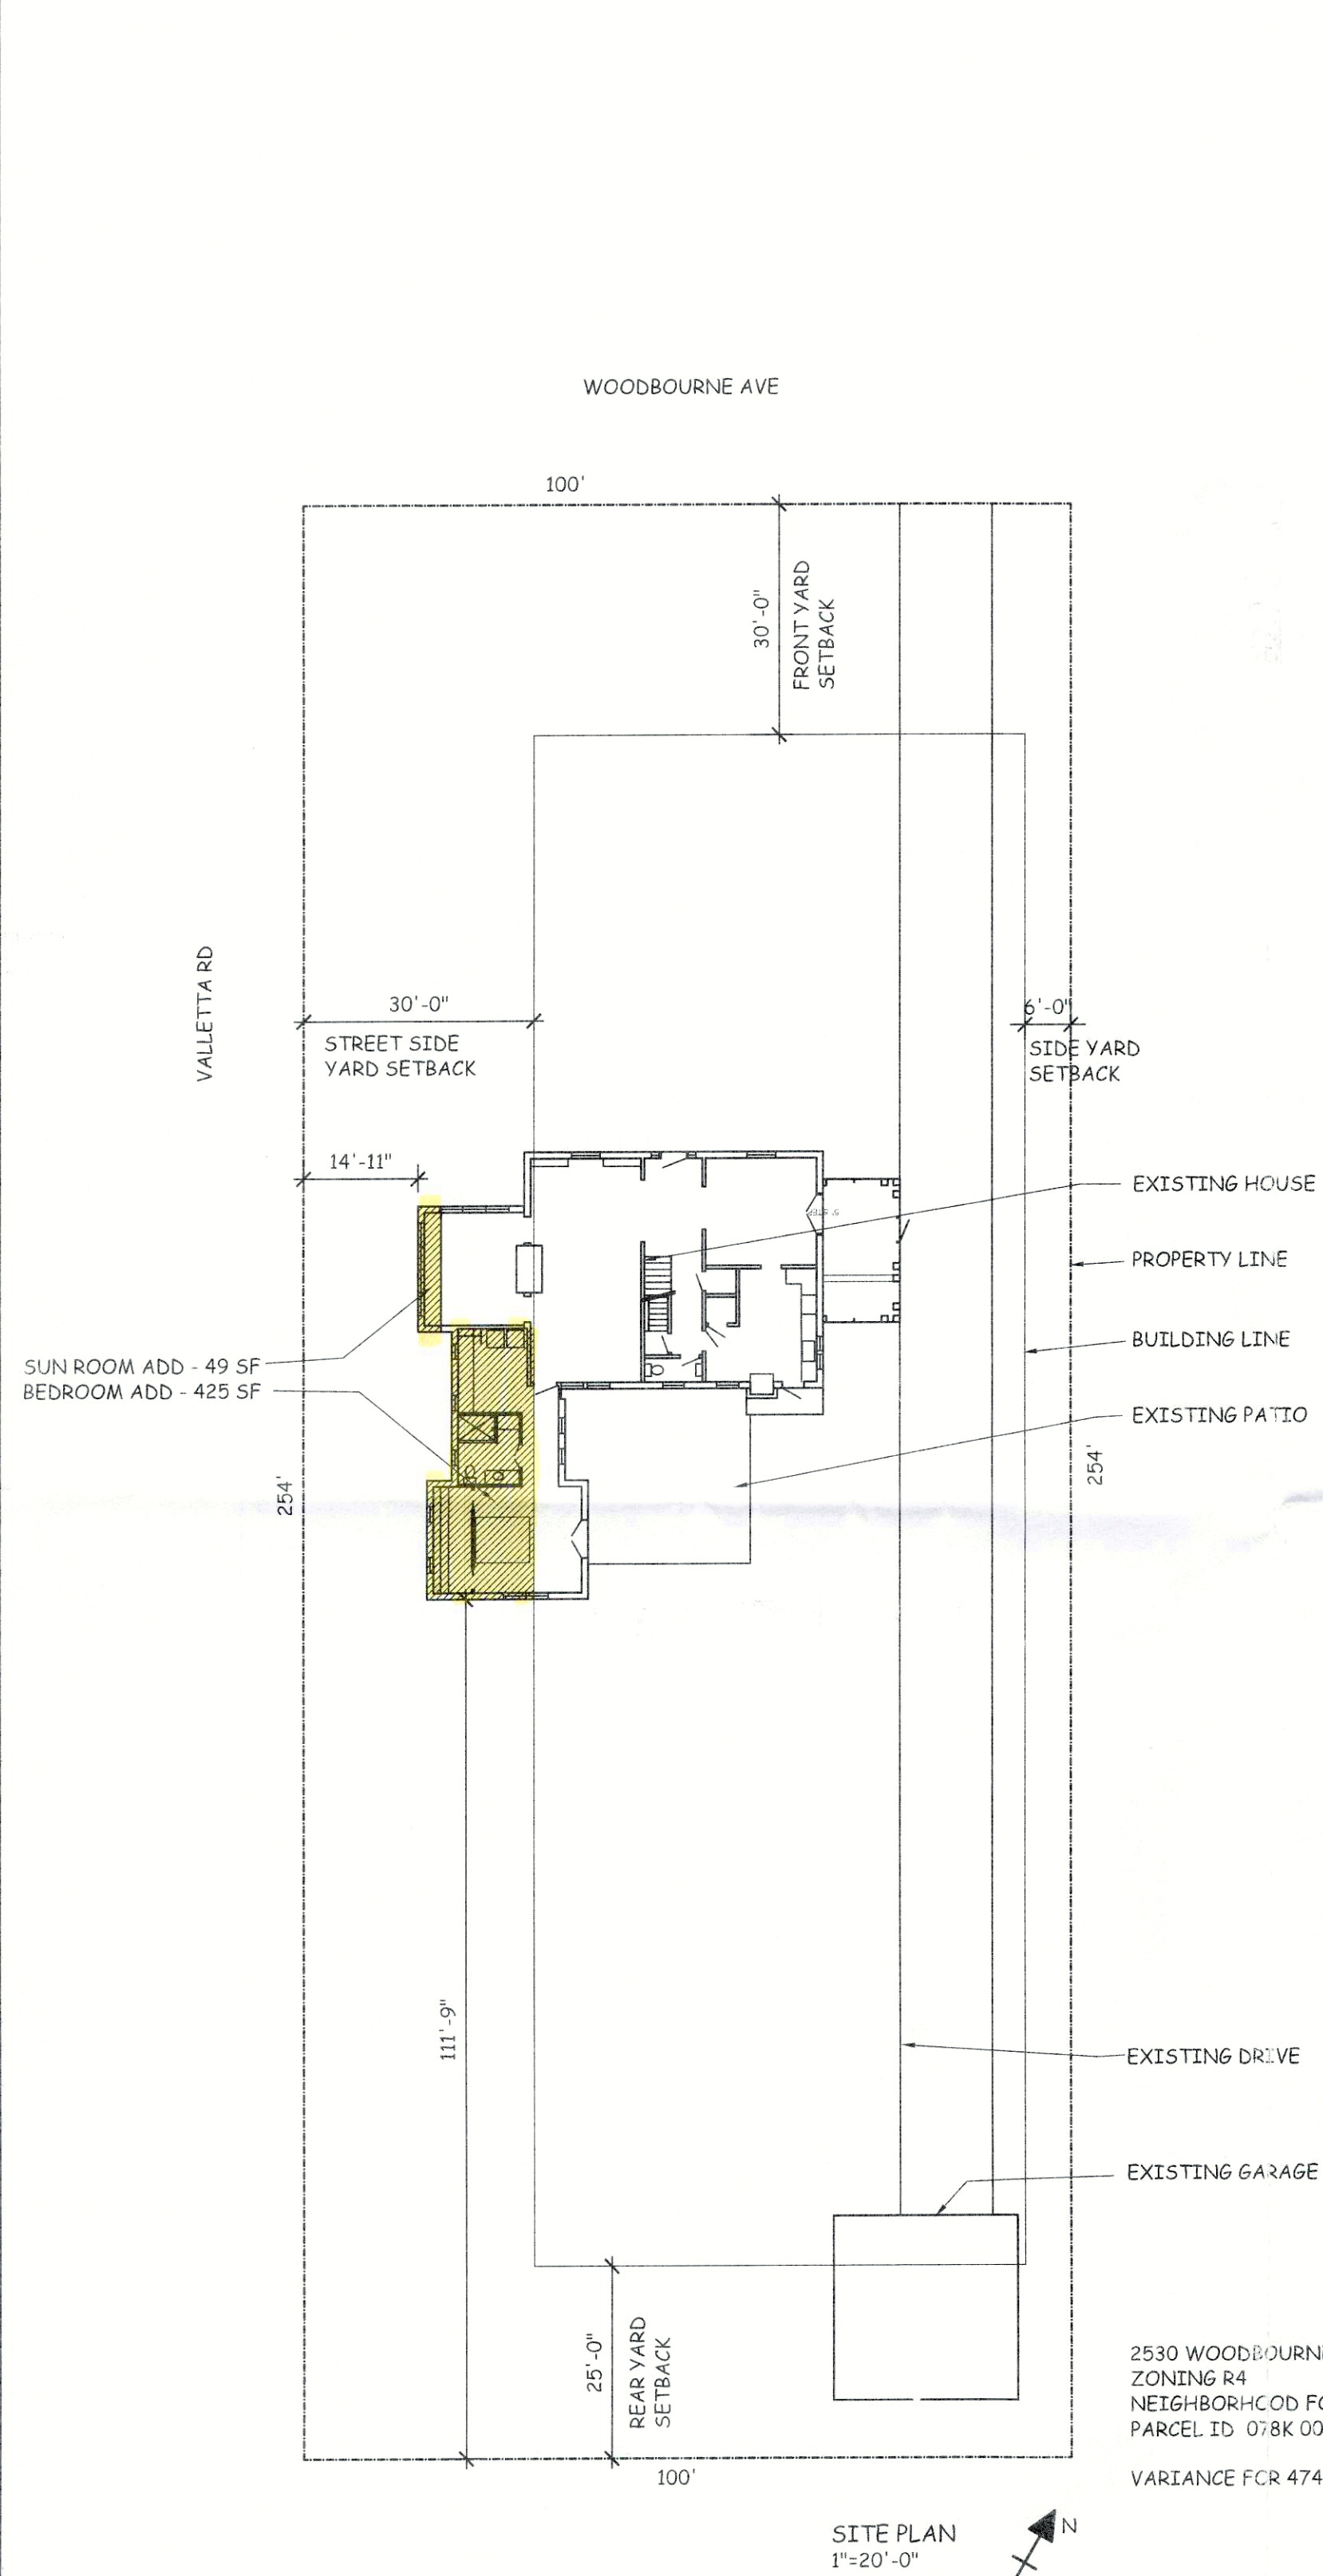

2530 WOODBOURNE AVE
ZONING R4
NEIGHBORHOOD FORM DISTRICT
PARCEL ID: 078K 0901 0000
VARIANCE FOR 474 SF

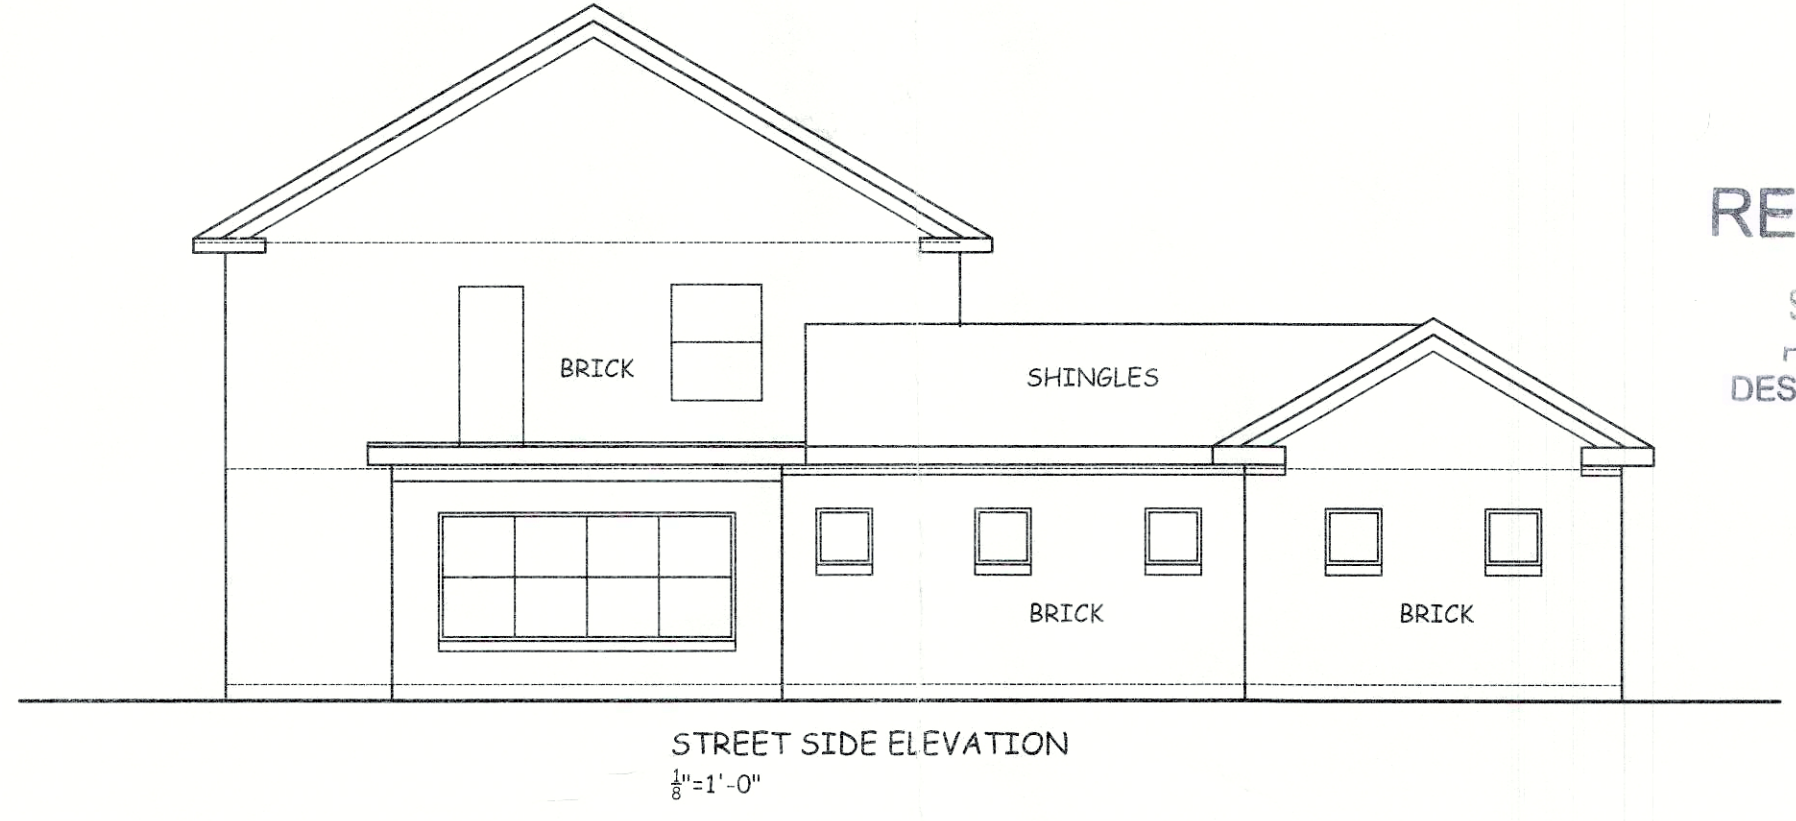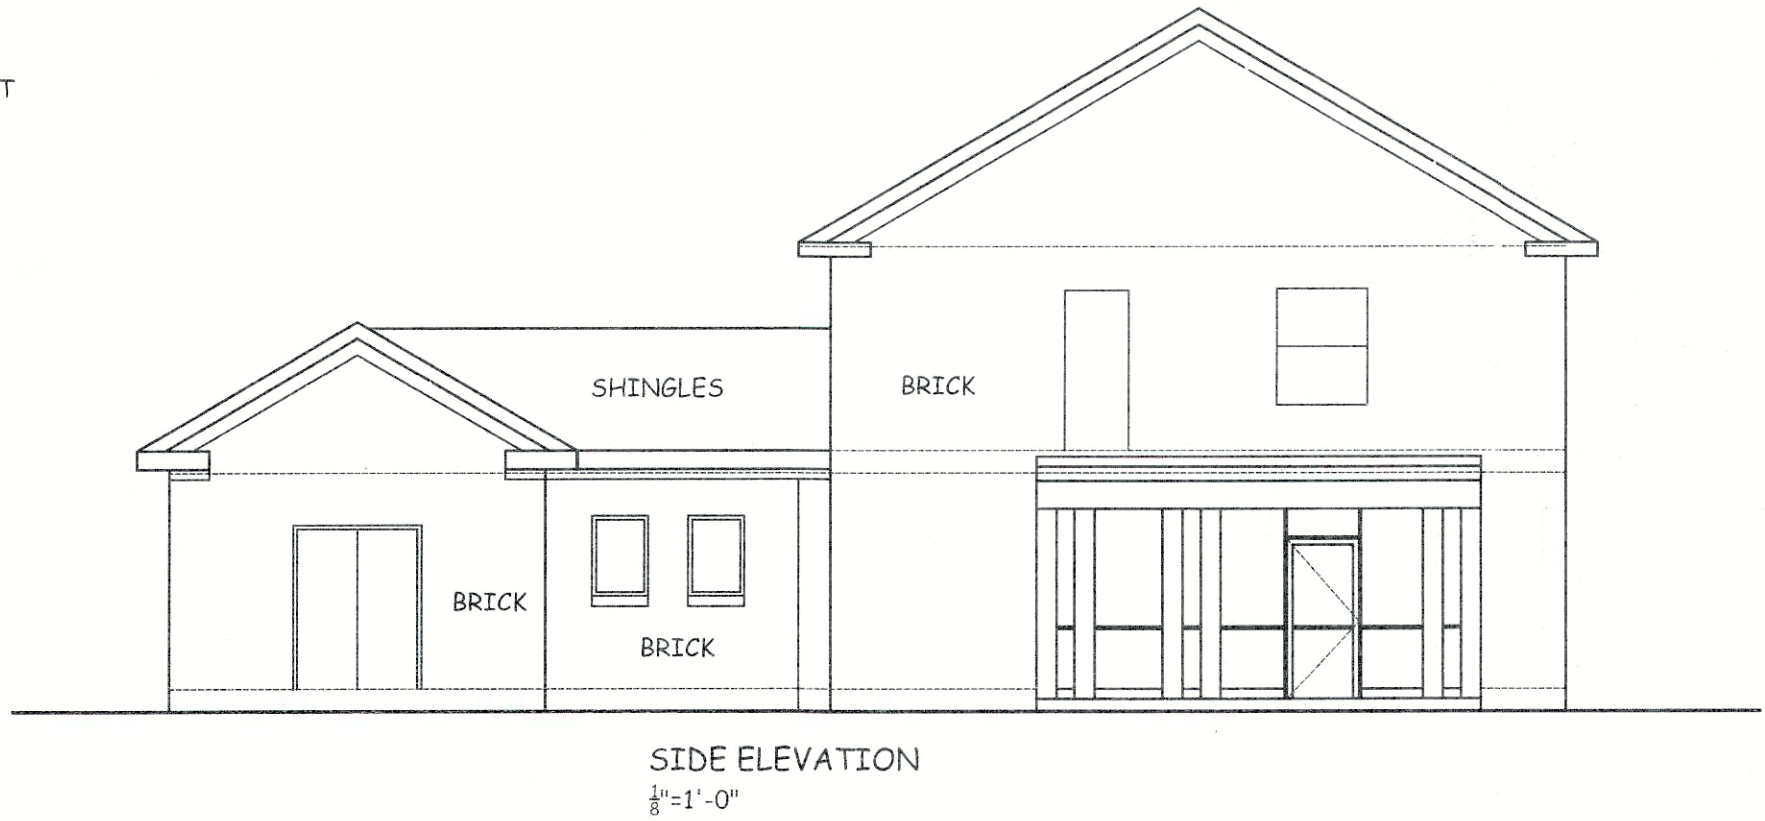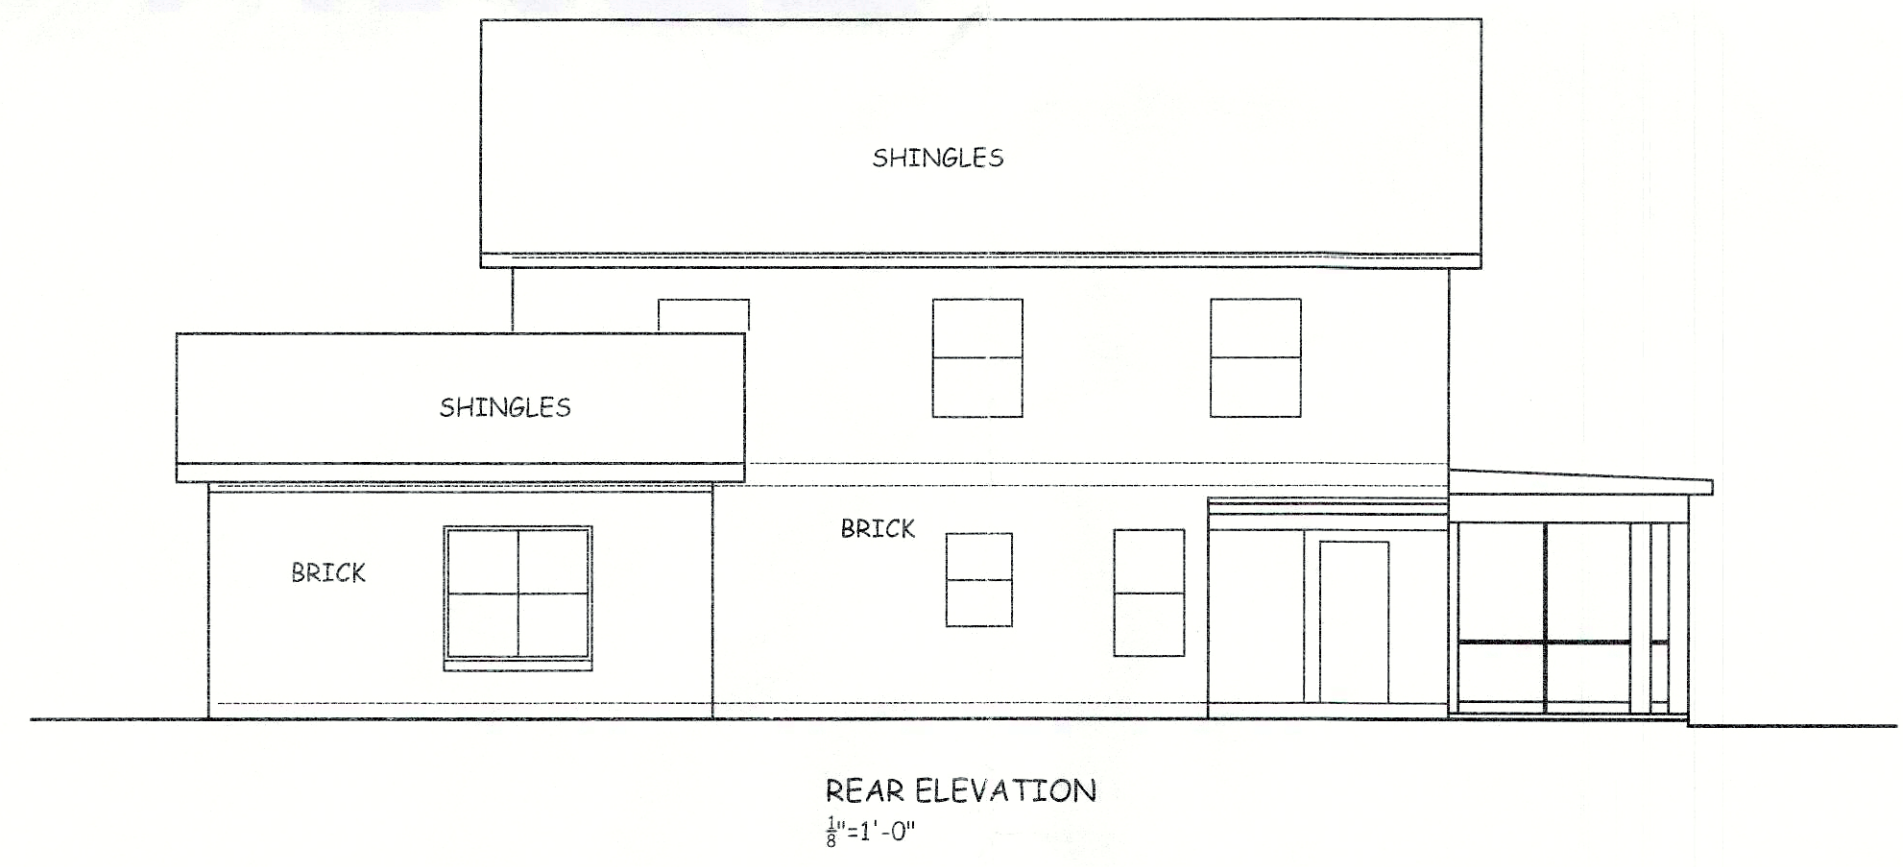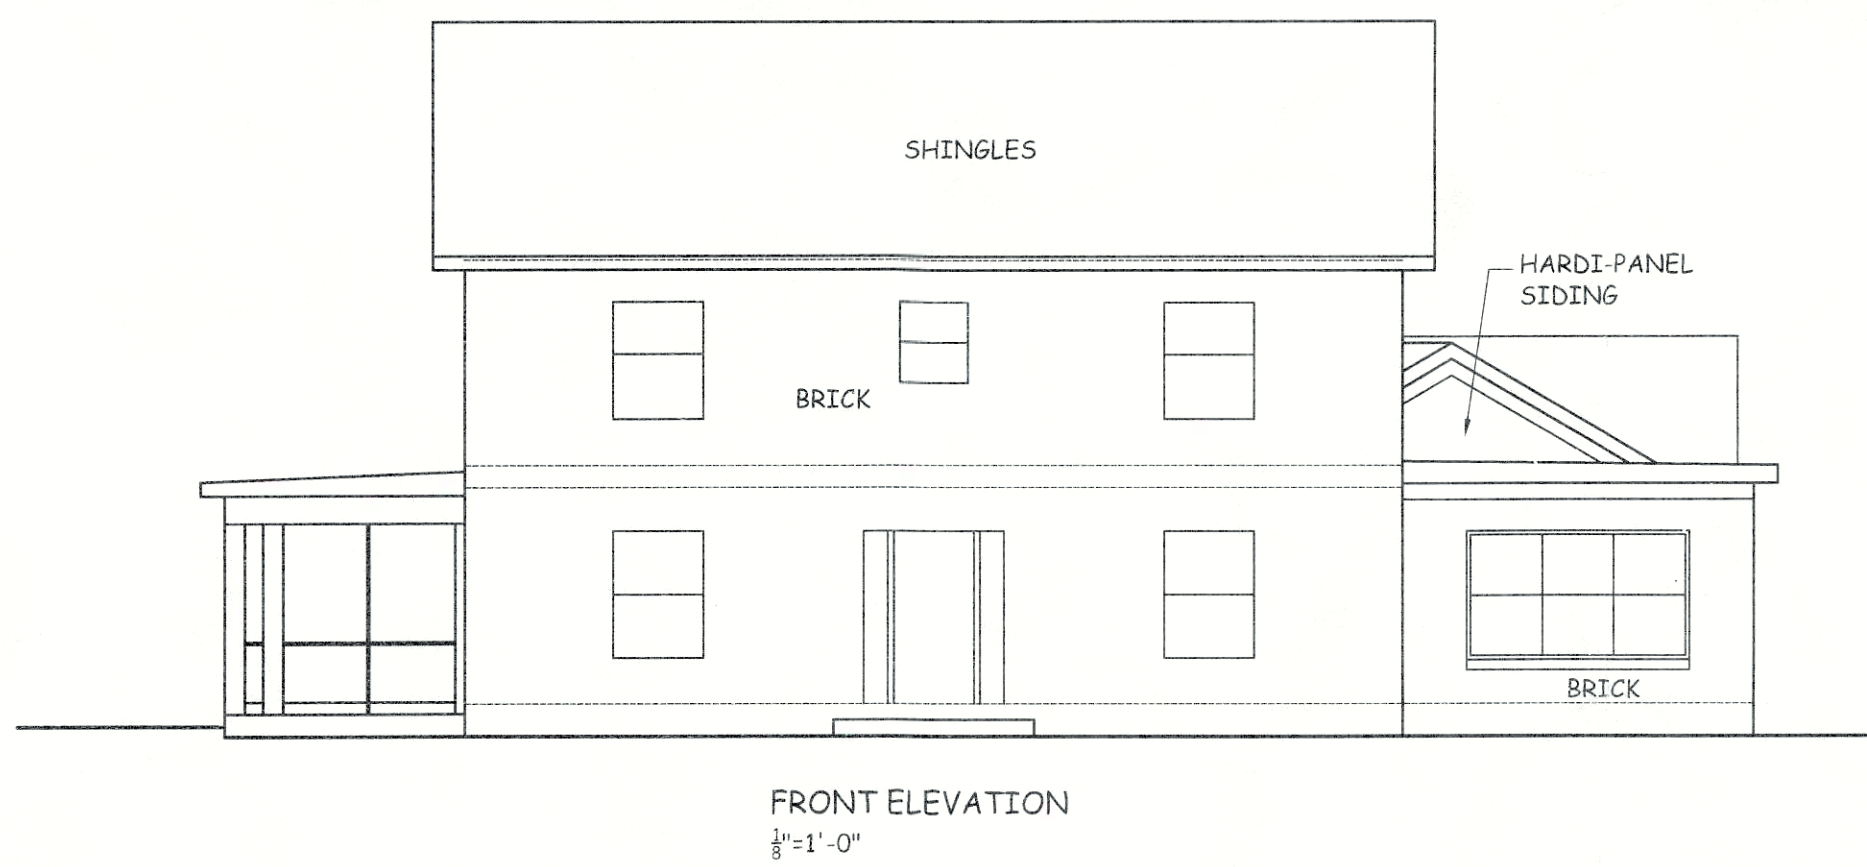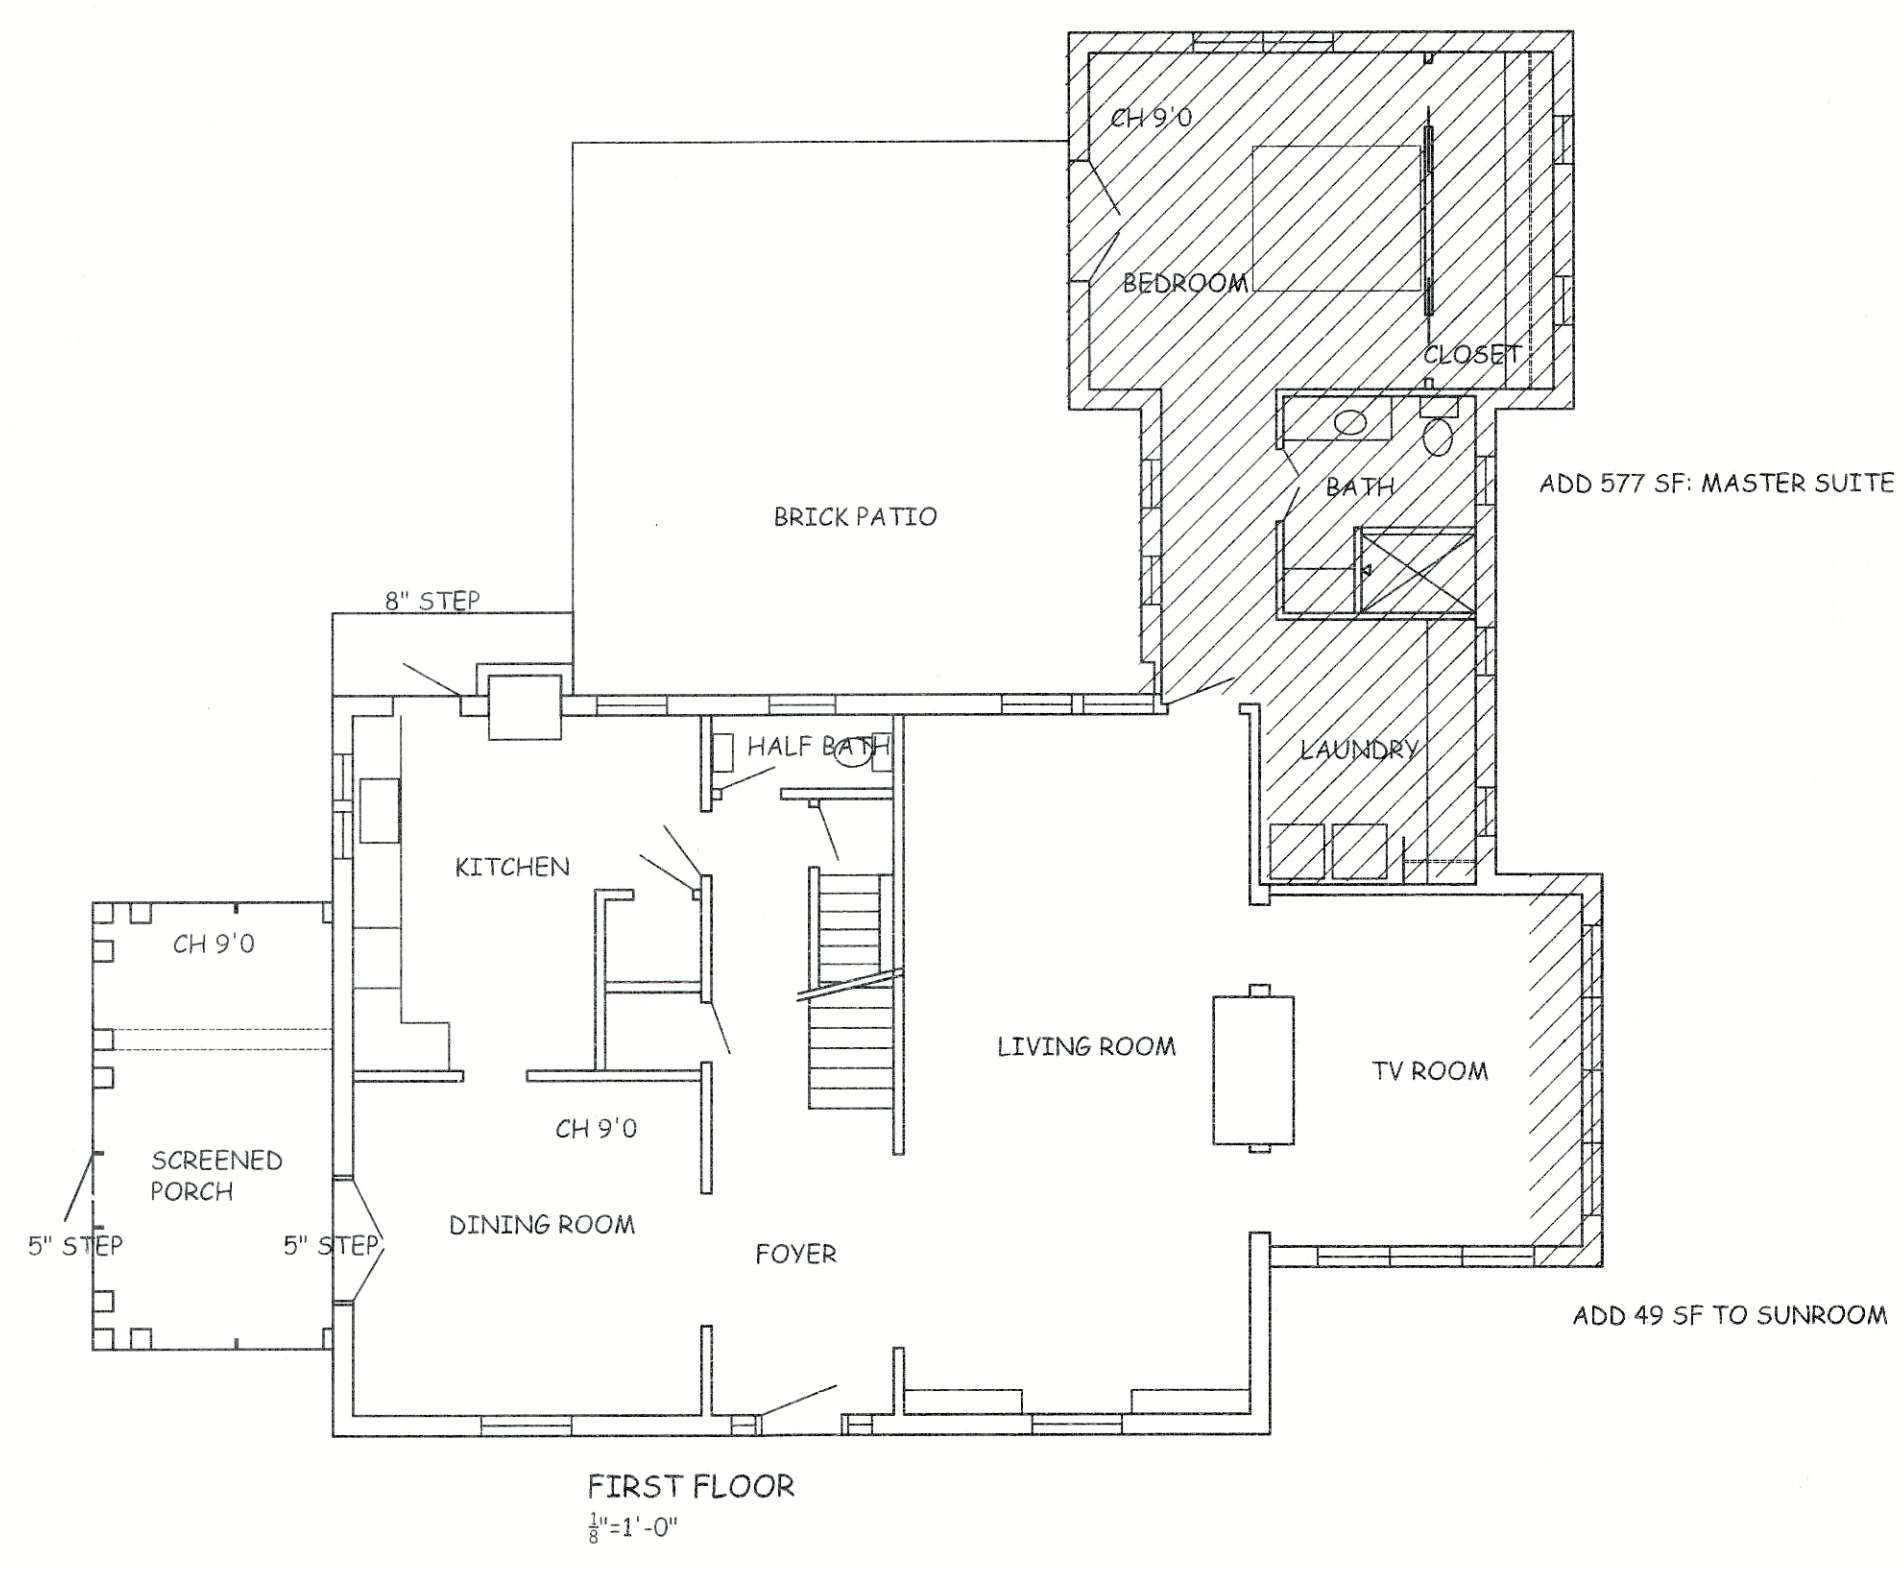

RECEIVED
SEP 17 2015
PLANNING &
DESIGN SERVICES

IS VARIANCE 100%