


SIDING COLORS - TO VARY FOR EACH BUILDING



B SIDE ELEVATIONS
PR1
Scale: 1/8" = 1'-0"

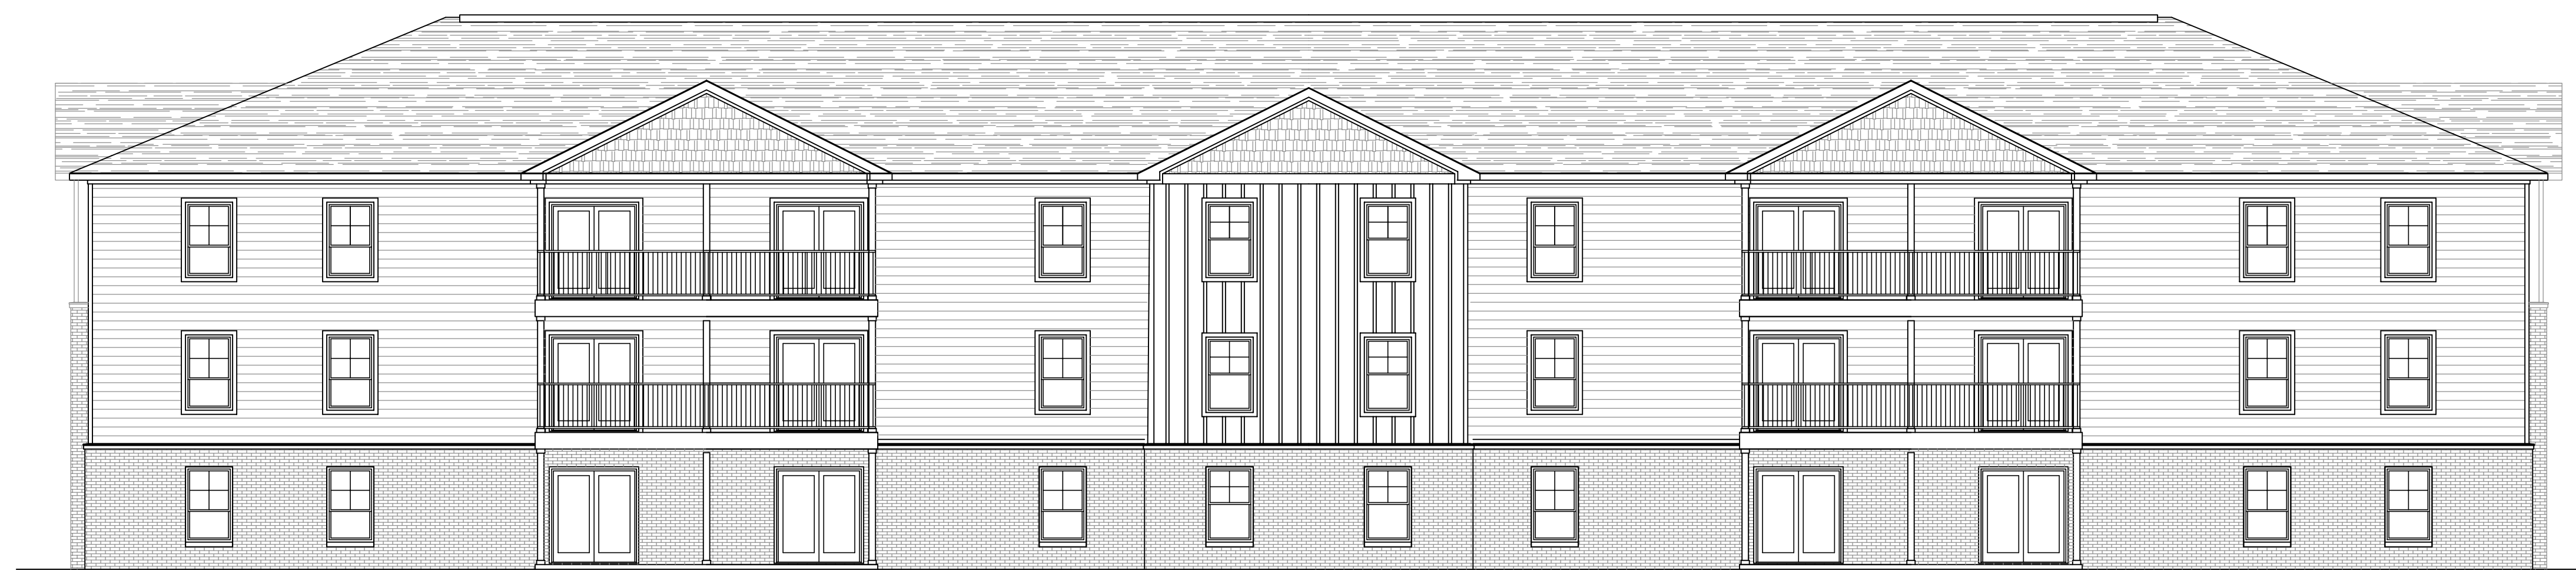

C REAR ELEVATION
PR1
Scale: 1/8" = 1'-0"