



VIRTUAL FIRM
 ayobamismcopp@mail.com
 +2348163945958

BURWETHER SITE PLAN

LOT 507-LOT 537 E BURNETT AVE
 LOUISVILLE KY40217

NOTE


CLIENT
 BURWETHER LLC

ARCHITECT
 TIMI ADEYEMI

SHEET NAME
 SITE PLAN

DATE
 13/04/2023 11:20:01
 SCALE

SHEET NUMBER
A103

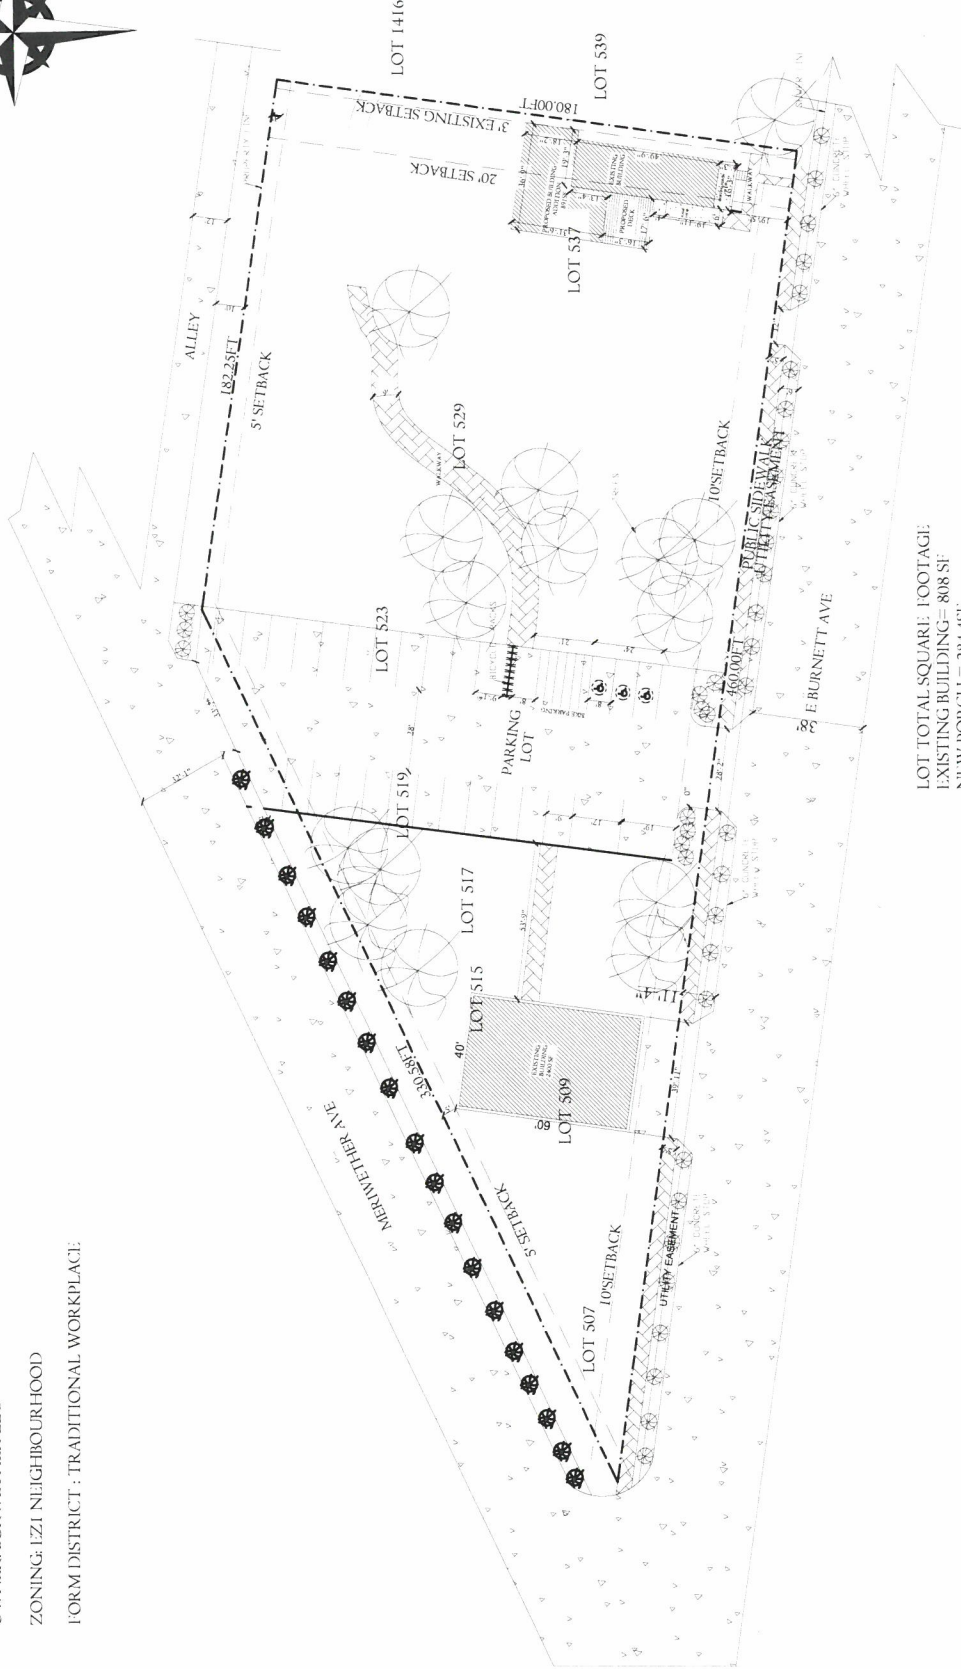

SITE AREA
1.432 Acres

RECEIVED

APR 18 2023

PLANNING & DESIGN
 SERVICES

LOT TOTAL SQUARE FOOTAGE:
 EXISTING BUILDING = 808 SF
 NEW PORCH = 284.45 SF
 EXISTING PORCH = 101.6 SF
 EXPANSION AREA = 891 SF
 TOTAL SQUARE FOOTAGE = 2085 SF

LOCATION: 511-537 E Burnett Ave, Louisville, KY 40217, USA

SITE: CITY: LOUISVILLE

PARCEL ID: 023(00)100000


OWNER: BURWETHER LLC

ZONING: IZI NEIGHBOURHOOD

FORM DISTRICT: TRADITIONAL WORKPLACE

23-VARIANCE-0054

Google Maps 537 E Burnett Ave

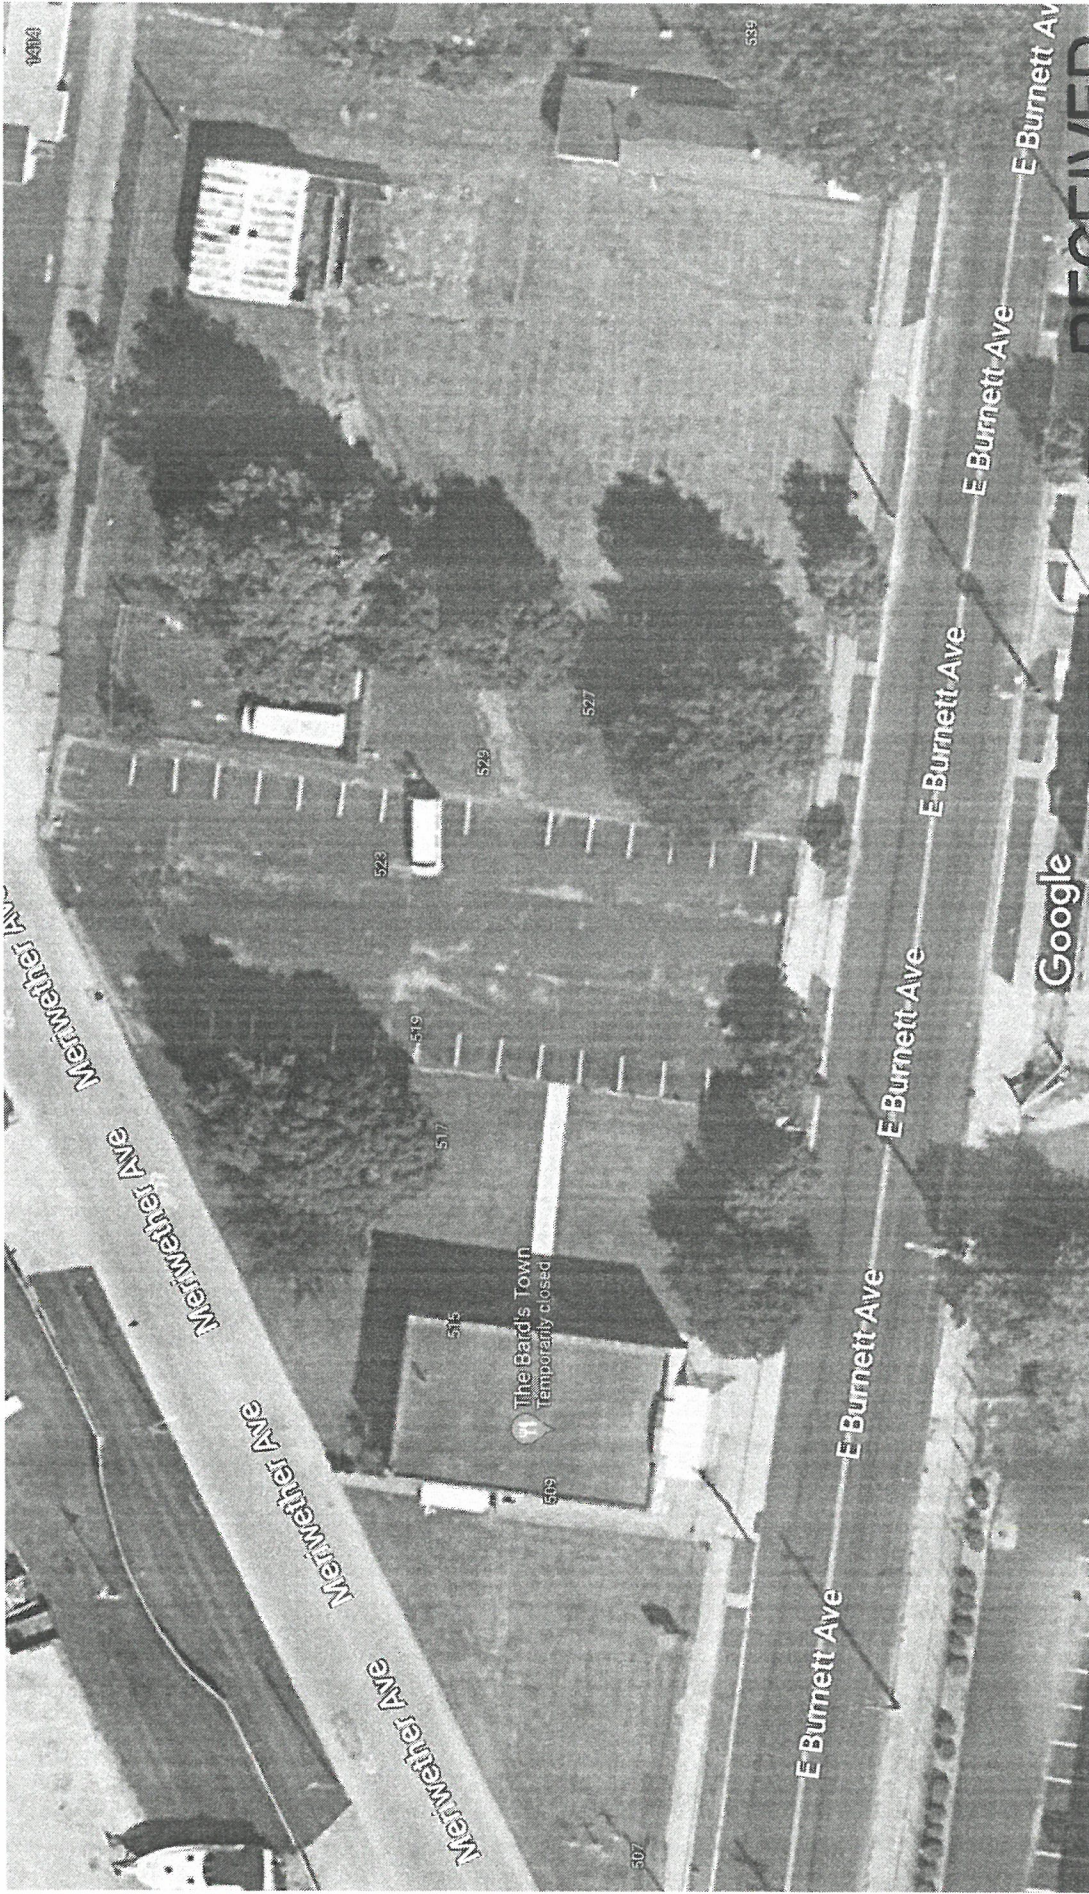

RECEIVED

Imagery ©2023 IndianaMap Framework Data, Maxar Technologies, Map data ©2023 Google, APR 18 2023

PLANNING & DESIGN SERVICES

23-VARIANCE-DDSY