

**BAYUS**  
*design*  
**WORKS**  
WORKS OF ARCHITECTURE  
13950 Magisterial Drive, Suite 102 - Louisville, Kentucky 402  
d. 502.426.8020 - f. 502.426.0527 - bpc@bayusdesign.co

THE DESIGN CONCEPT  
DEPICTED HERE-IN IS THE  
PROPERTY OF BAYUS  
DESIGN WORKS. USE OF  
THE CONCEPT SHALL ONLY  
BE DONE BY WRITTEN  
PERMISSION FROM BAYUS  
DESIGN WORKS.

# ENGLISH STATION SPORTS FACILITY

600 NORTH ENGLISH STATION  
LOUISVILLE, KENTUCKY 40223  
MAY 11, 2015

BLIND SQUIRREL, LLC  
15405 CRYSTAL SPRINGS WAY  
LOUISVILLE, KENTUCKY 40245  
(502) 664-1778

11-1584  
 PROJECT NUMBER  
 OWNER  
 BLIND SQUIRREL, LLC  
 15405 CRYSTAL SPRINGS WAY  
 LOUISVILLE, KY 40245  
 (502) 864-1778


PRELIMINARY PLANS  
 NOT FOR  
 CONSTRUCTION

**BAYUS**  
 ARCHITECTS  
 11000 FARMERS DRIVE SUITE 100 LOUISVILLE, KY 40223  
 (502) 261-1111  
 WWW.BAYUSARCHITECTS.COM


BLIND SQUIRREL  
 AND ADDITION FOR  
 BUILDING RENOVATION  
 2229 STATION ROAD  
 DUNSMUIR, KY 40222

DATE: 04/05  
 DATE REVISED:  
 SHEET TITLE:  
 DESIGN SERVICES

SHEET NUMBER  
 A-3.0

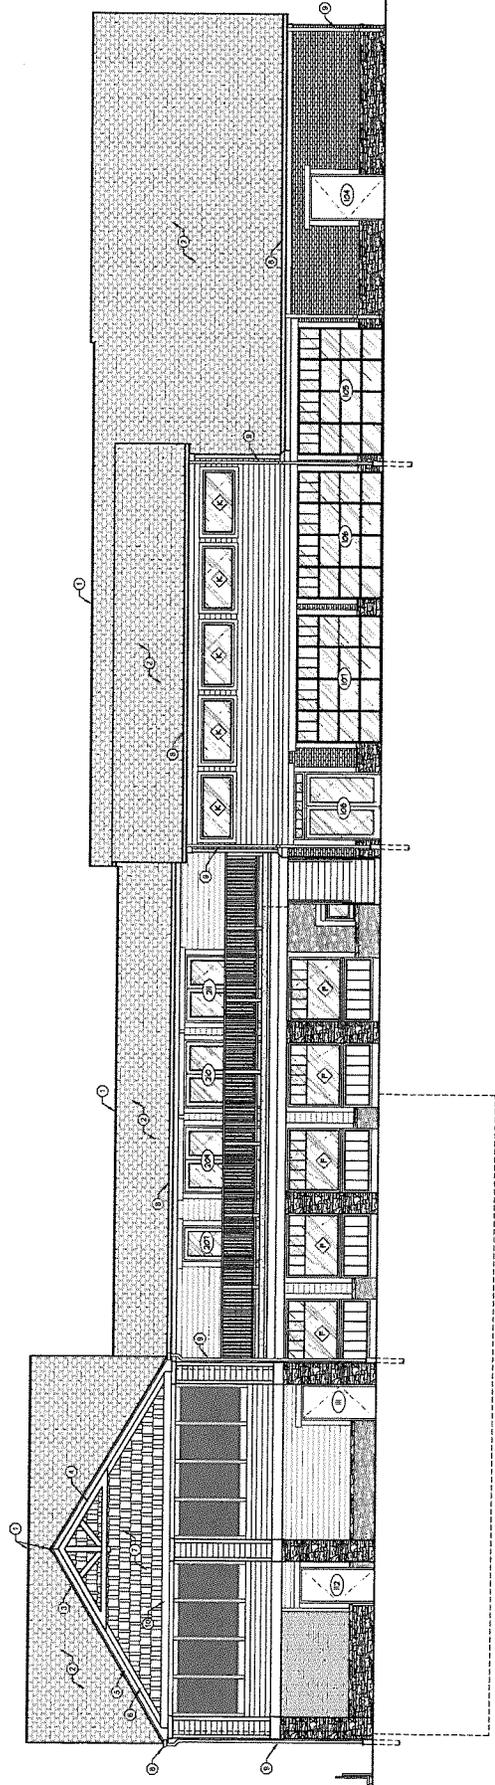

REAR (WEST) EXTERIOR ELEVATION  
 SCALE: 3/8\"/>

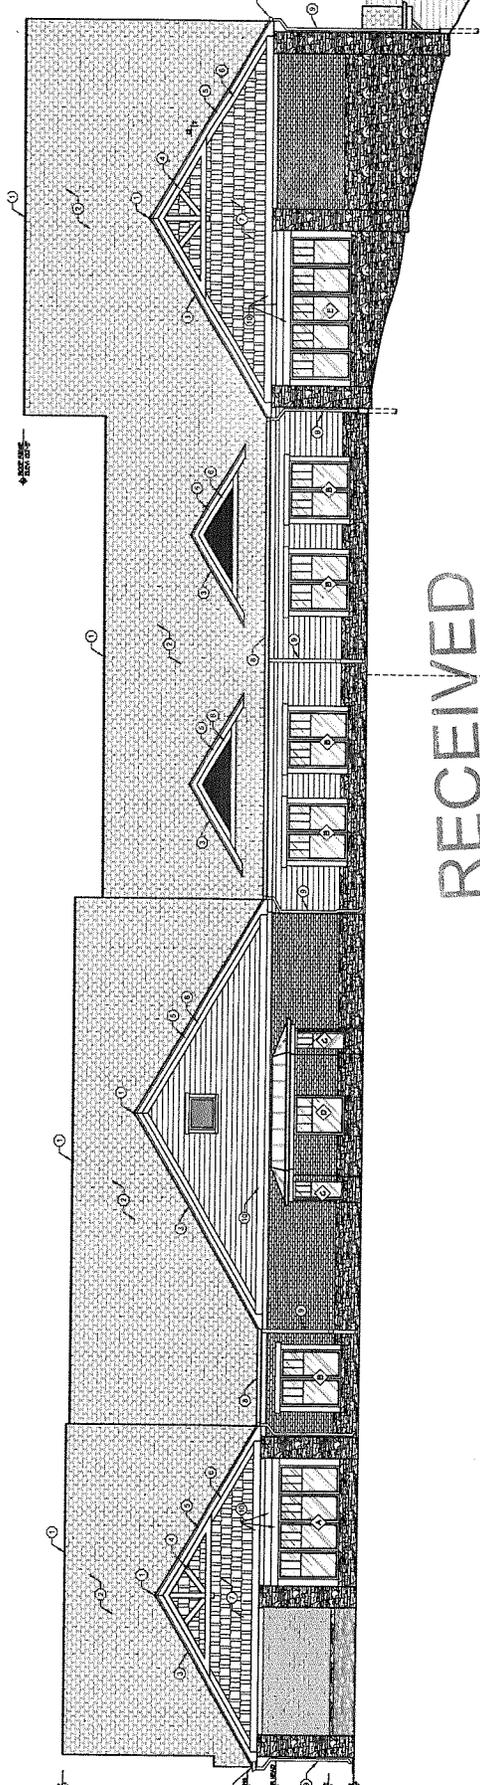

FRONT (EAST) EXTERIOR ELEVATION  
 SCALE: 3/8\"/>

RECEIVED


MAY 29 2015

PLANNING &  
 DESIGN SERVICES


ISPEVAAM067

ELEVATION KEYNOTES: ③

- ① CONTINUOUS VENTED ROOF (TYP)
- ② FIBERGLASS INSULATED ROOF SHINGLES OVER (2) LAYERS OF FELT PAPER (TYP)
- ③ PREFINISHED B&B DRY EDGE (TYP)
- ④ 3/4" X 4" METRIC GRAIN HORIZONTAL GABLE BRACKET, SEE S.W.A.2 (TYP)
- ⑤ 3/4" X 4" METRIC GRAIN HORIZONTAL GABLE BOARD (TYP)
- ⑥ 3/4" X 4" METRIC GRAIN HORIZONTAL GABLE BOARD (TYP)
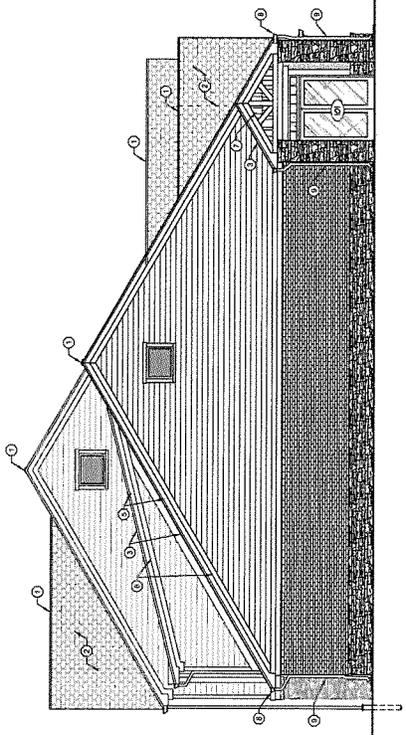

LEFT SIDE (SOUTH) EXTERIOR ELEVATION  
SCALE 3/8"=1'-0"

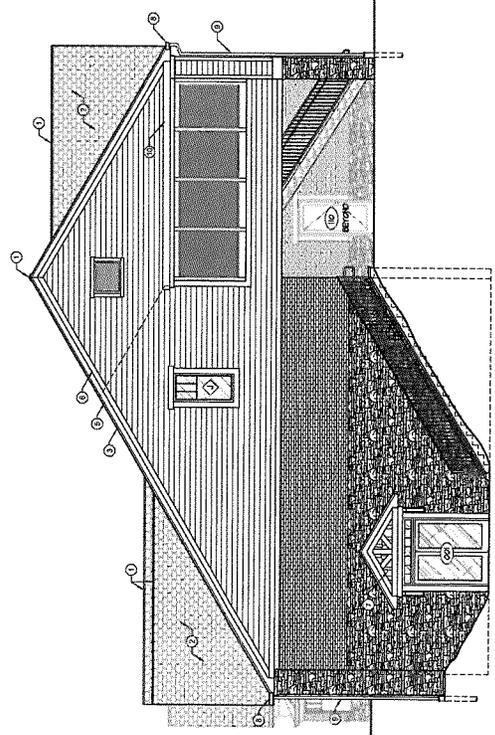

RIGHT SIDE (NORTH) EXTERIOR ELEVATION  
SCALE 3/8"=1'-0"

RECEIVED  
MAY 2 2017  
PLANNING &  
DESIGN SERVICES

15 DEVR AW 1067