




REAR ELEVATION

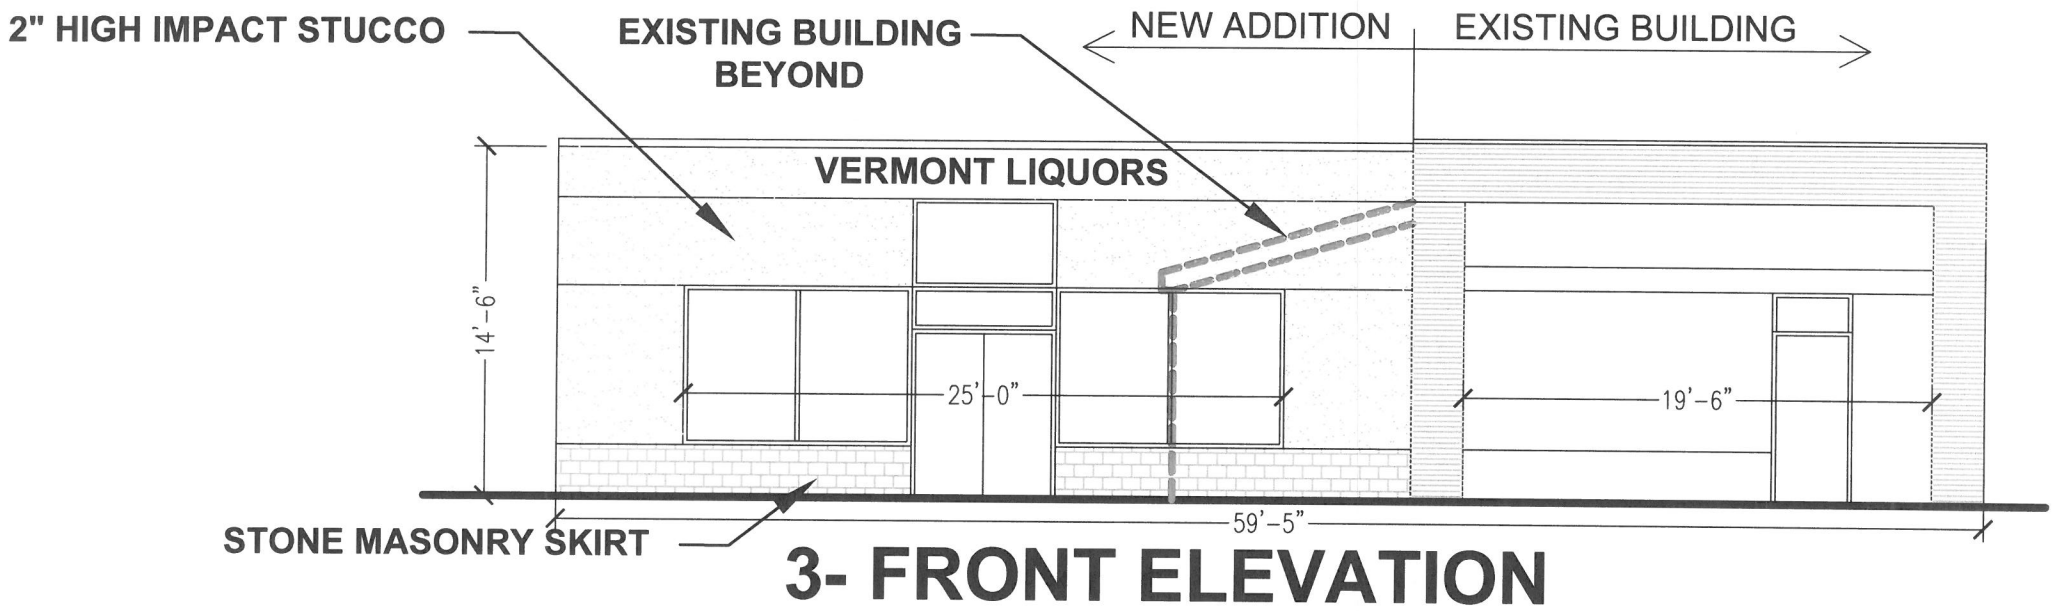

3- FRONT ELEVATION

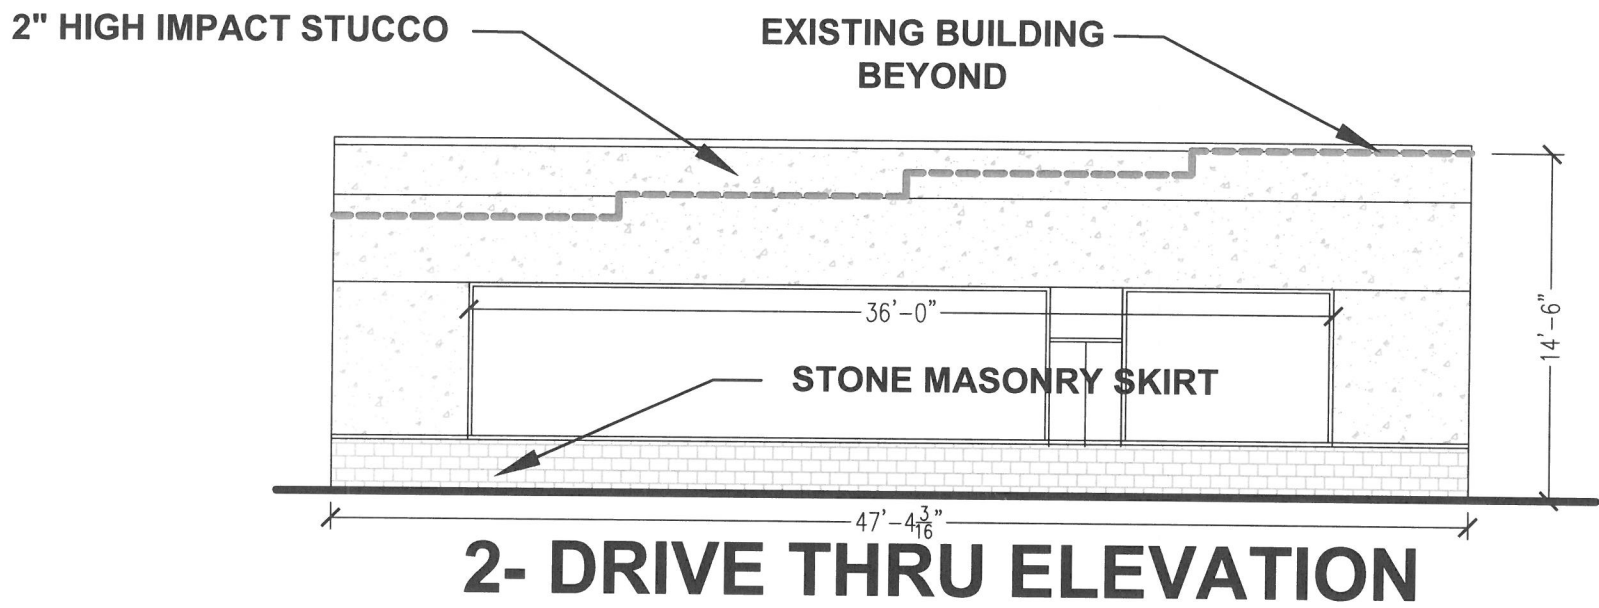

2- DRIVE THRU ELEVATION

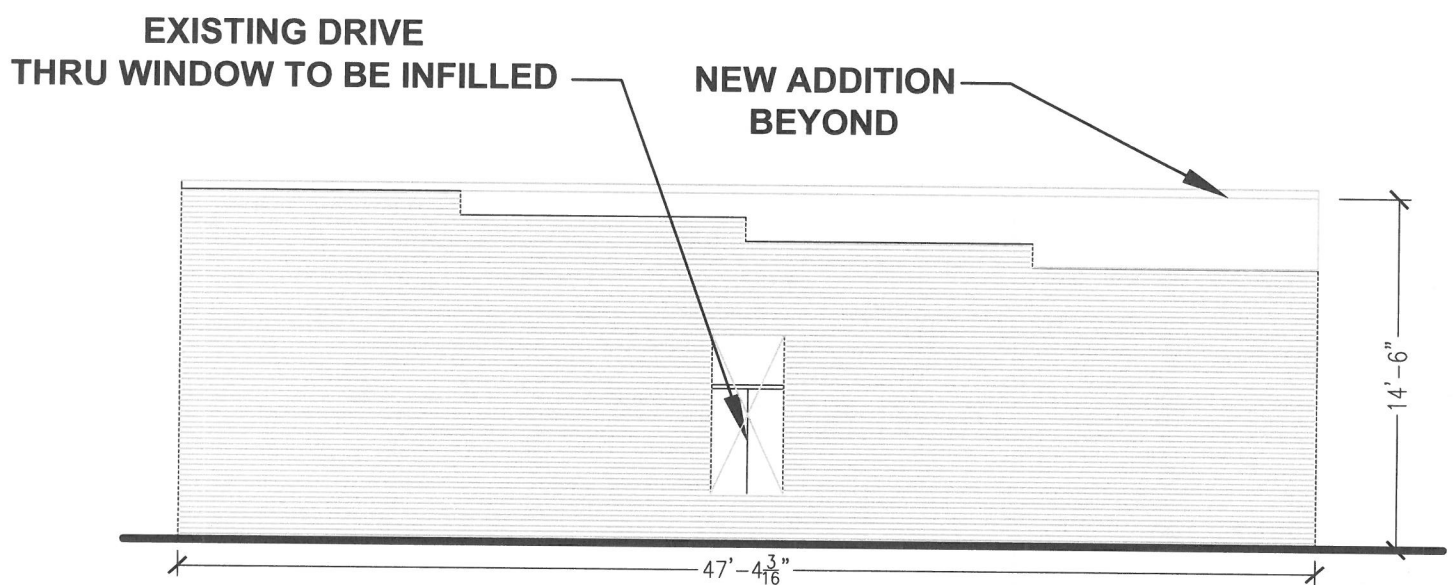

1- EXISTING DRIVE THRU ELEVATION

SCALE 1/8" = 1'

RECEIVED
 FEB 04 2019
 PLANNING &
 DESIGN SERVICES