


BUILDING 6 - NORTH ELEVATION

scale: 1/8" = 1'-0"

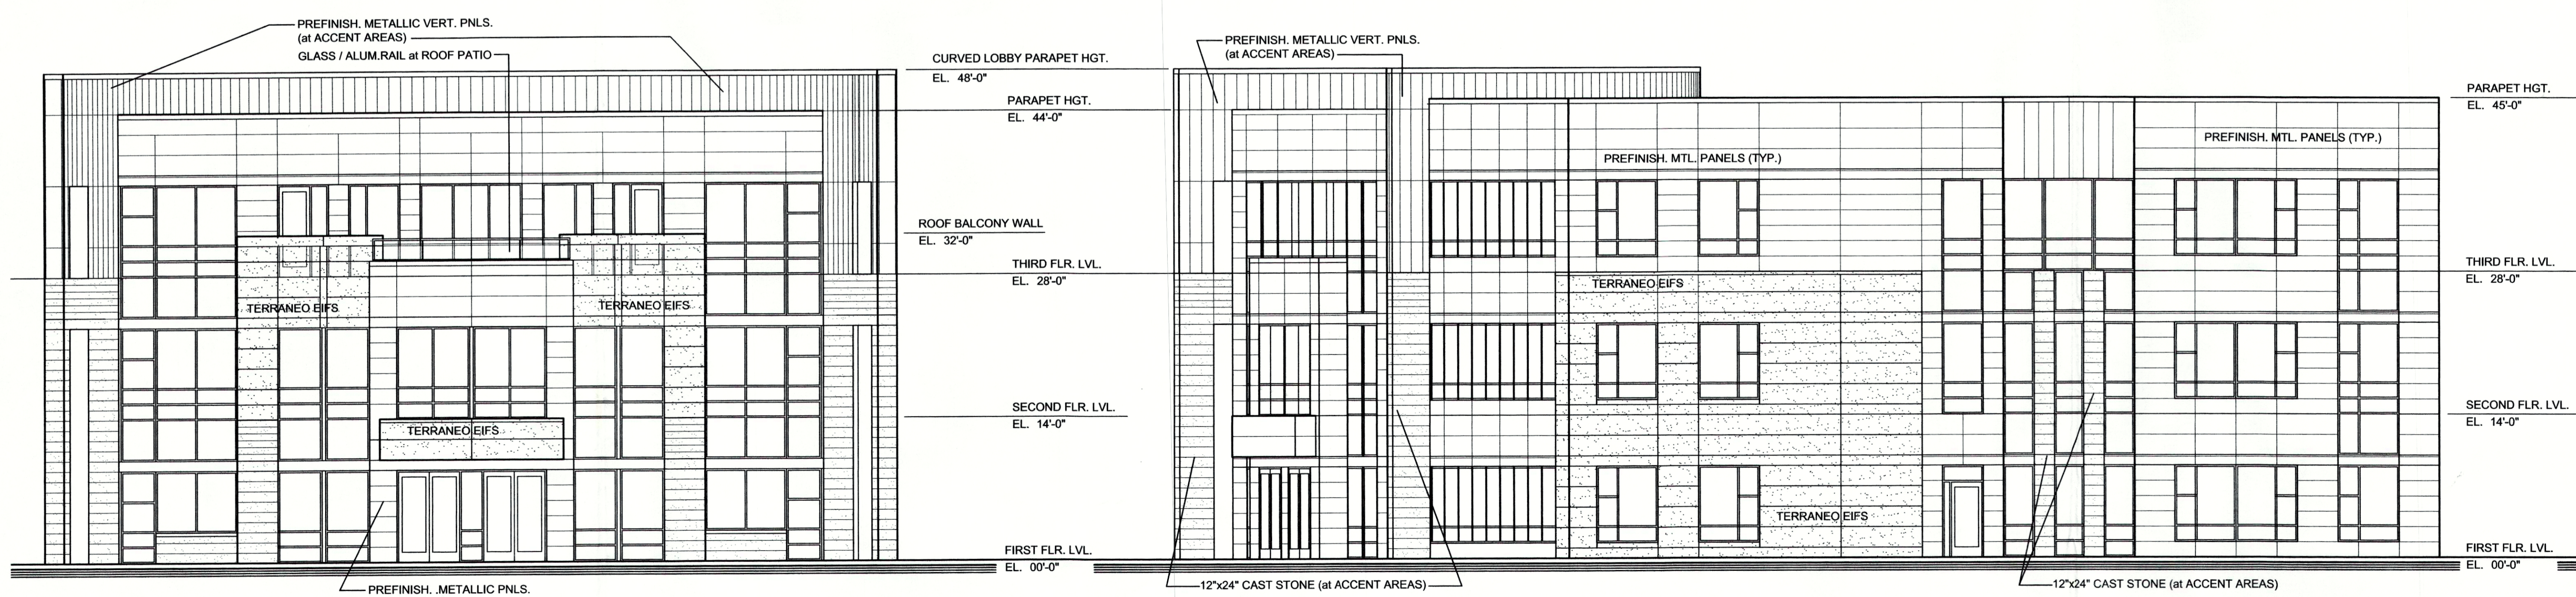

BUILDING 6 - EAST ELEVATION

scale: 1/8" = 1'-0"


BUILDING 6 - ENTRY ELEVATION

scale: 1/8" = 1'-0"

PROJECT TITLE:
OFFICE BUILDING 6
HIGH WICKHAM PLACE - LOT 12
 SCHULTE HOSPITALITY


DATE: 2-16-2017
 BY: JTMcD
 CKD: TEK
 REVISIONS:

RECEIVED
 FEB 21 2017
 PLANNING
 DESIGN SERVICES

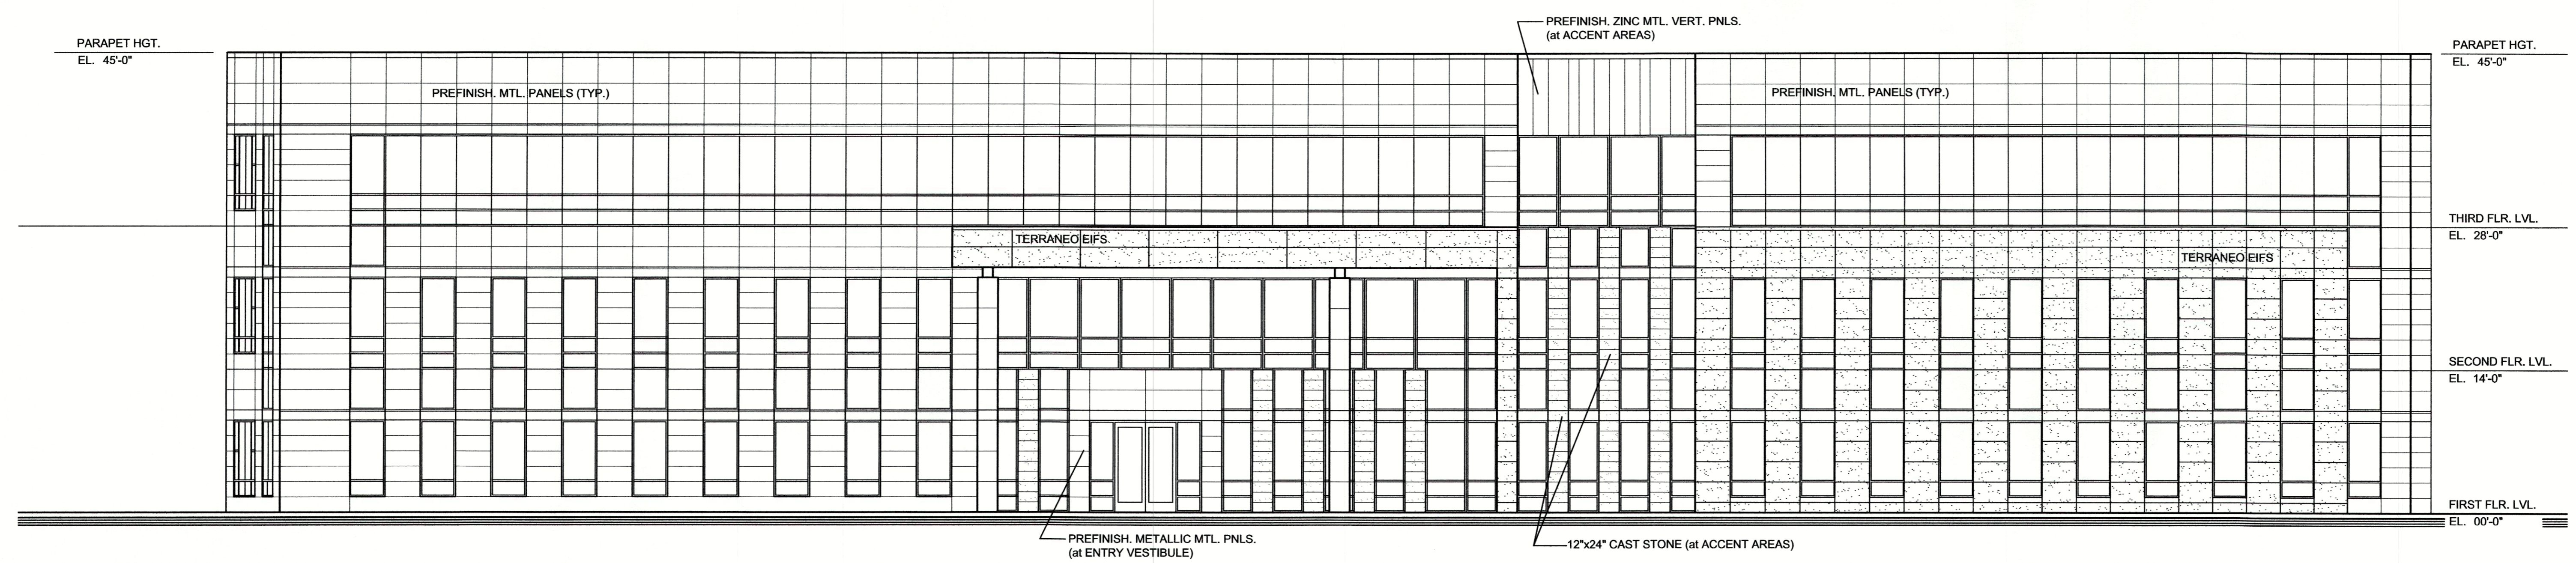

BUILDING 6 - SOUTH ELEVATION

scale: 1/8" = 1'-0"

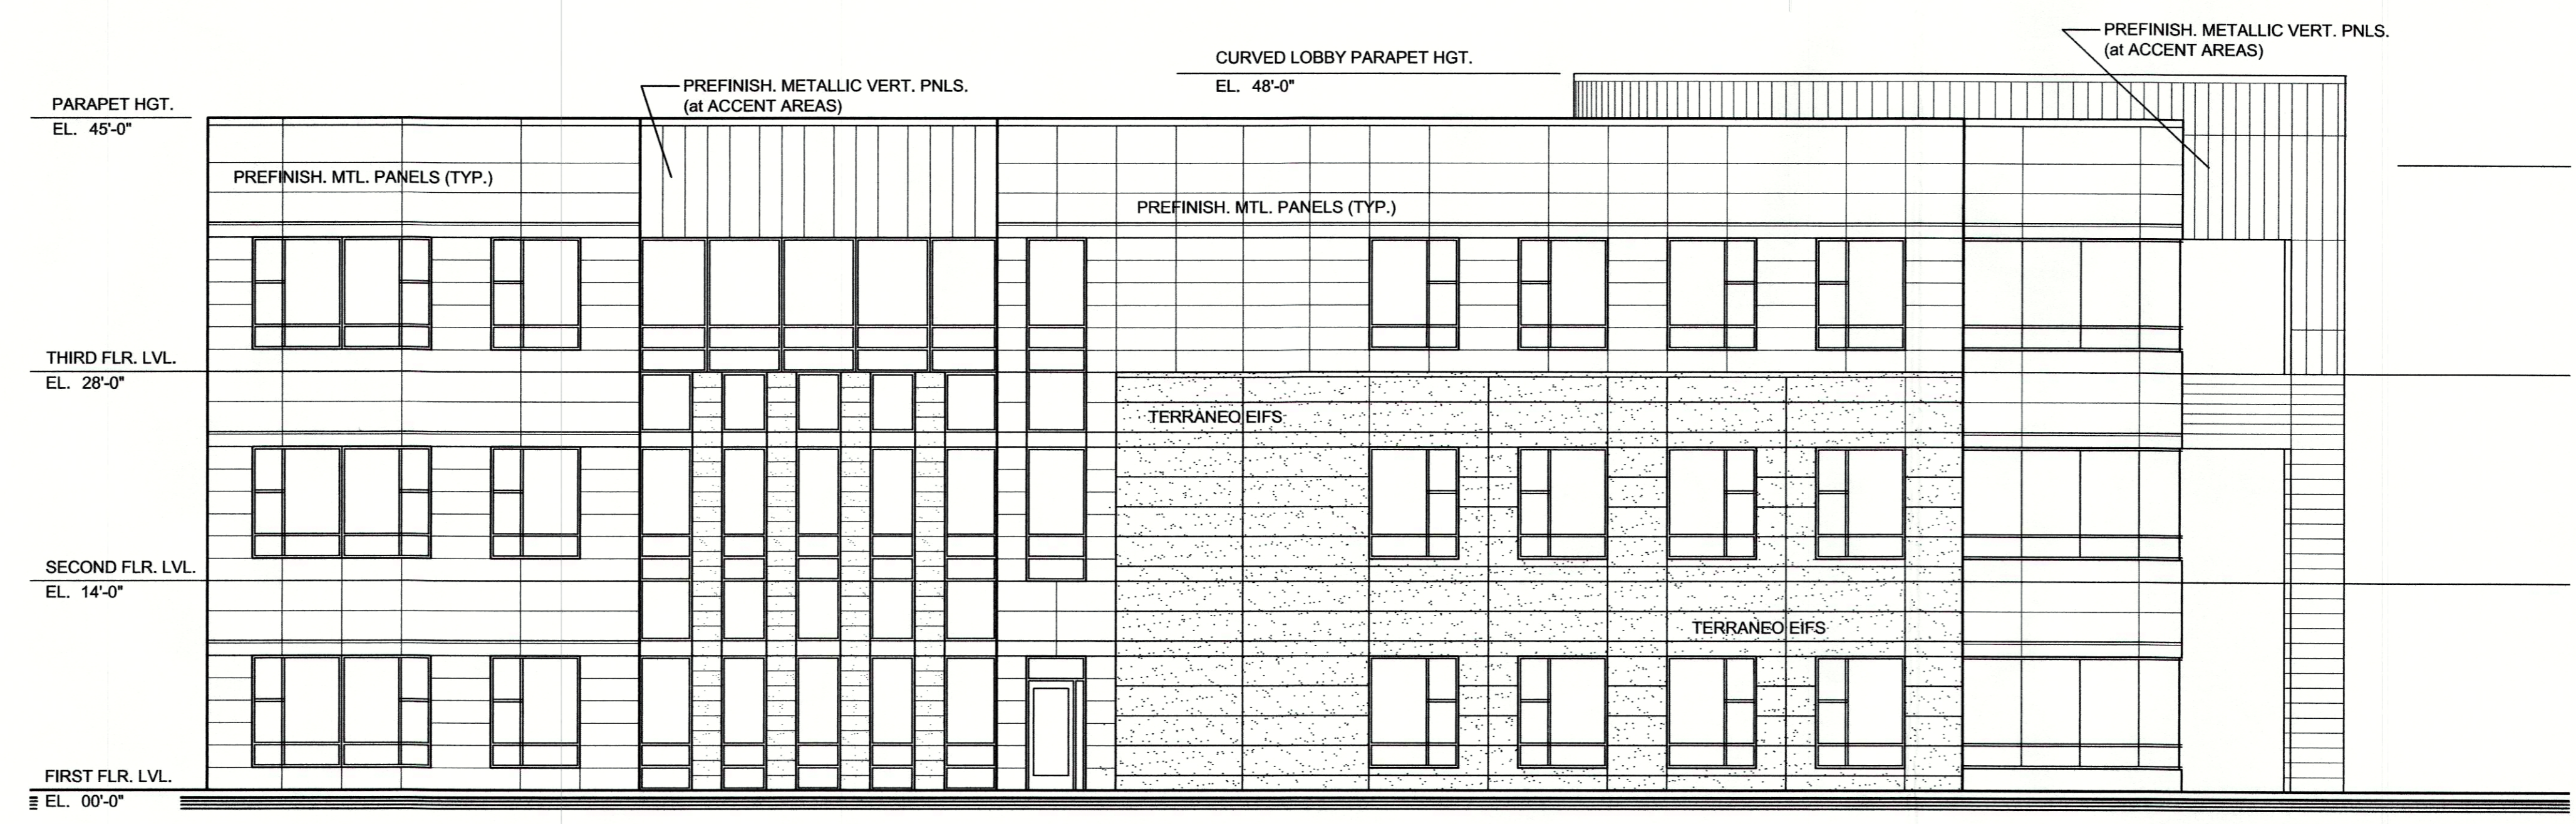


BUILDING 6 - WEST ELEVATION

scale: 1/8" = 1'-0"


RECEIVED
FEB 22 2017
PLANNING
DESIGN SERVICES

RECEIVED
FEB 22 2017
FLANNERY &
DESIGN SERVICES

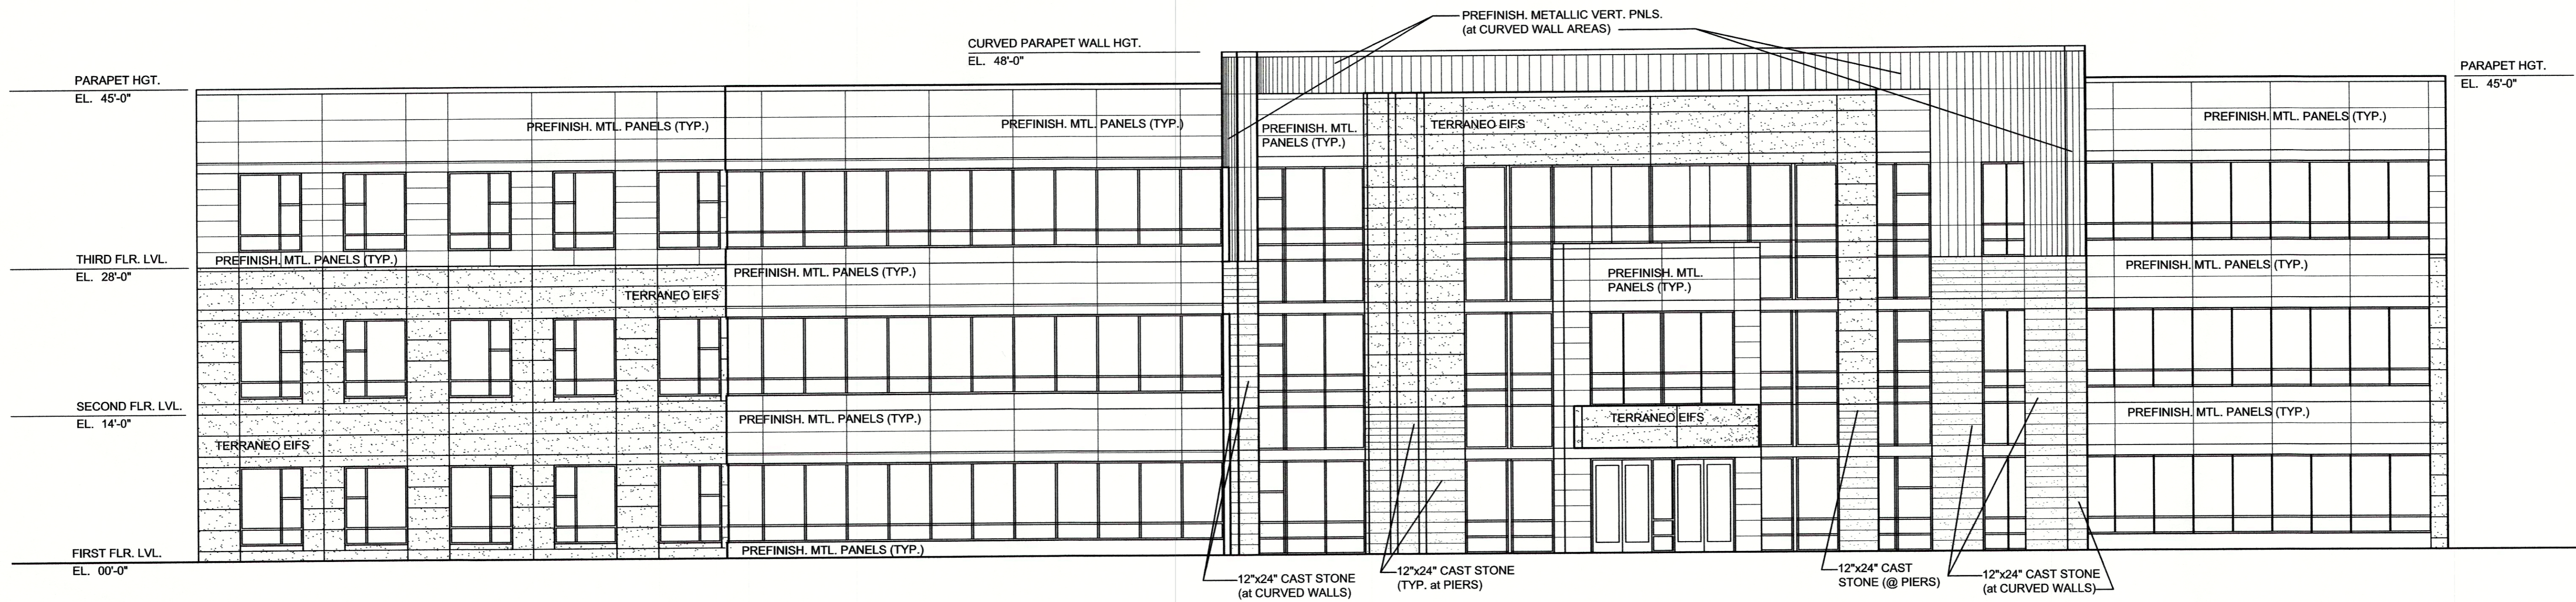


BUILDING 7 - SOUTH ELEVATION

scale: 1/8" = 1'-0"

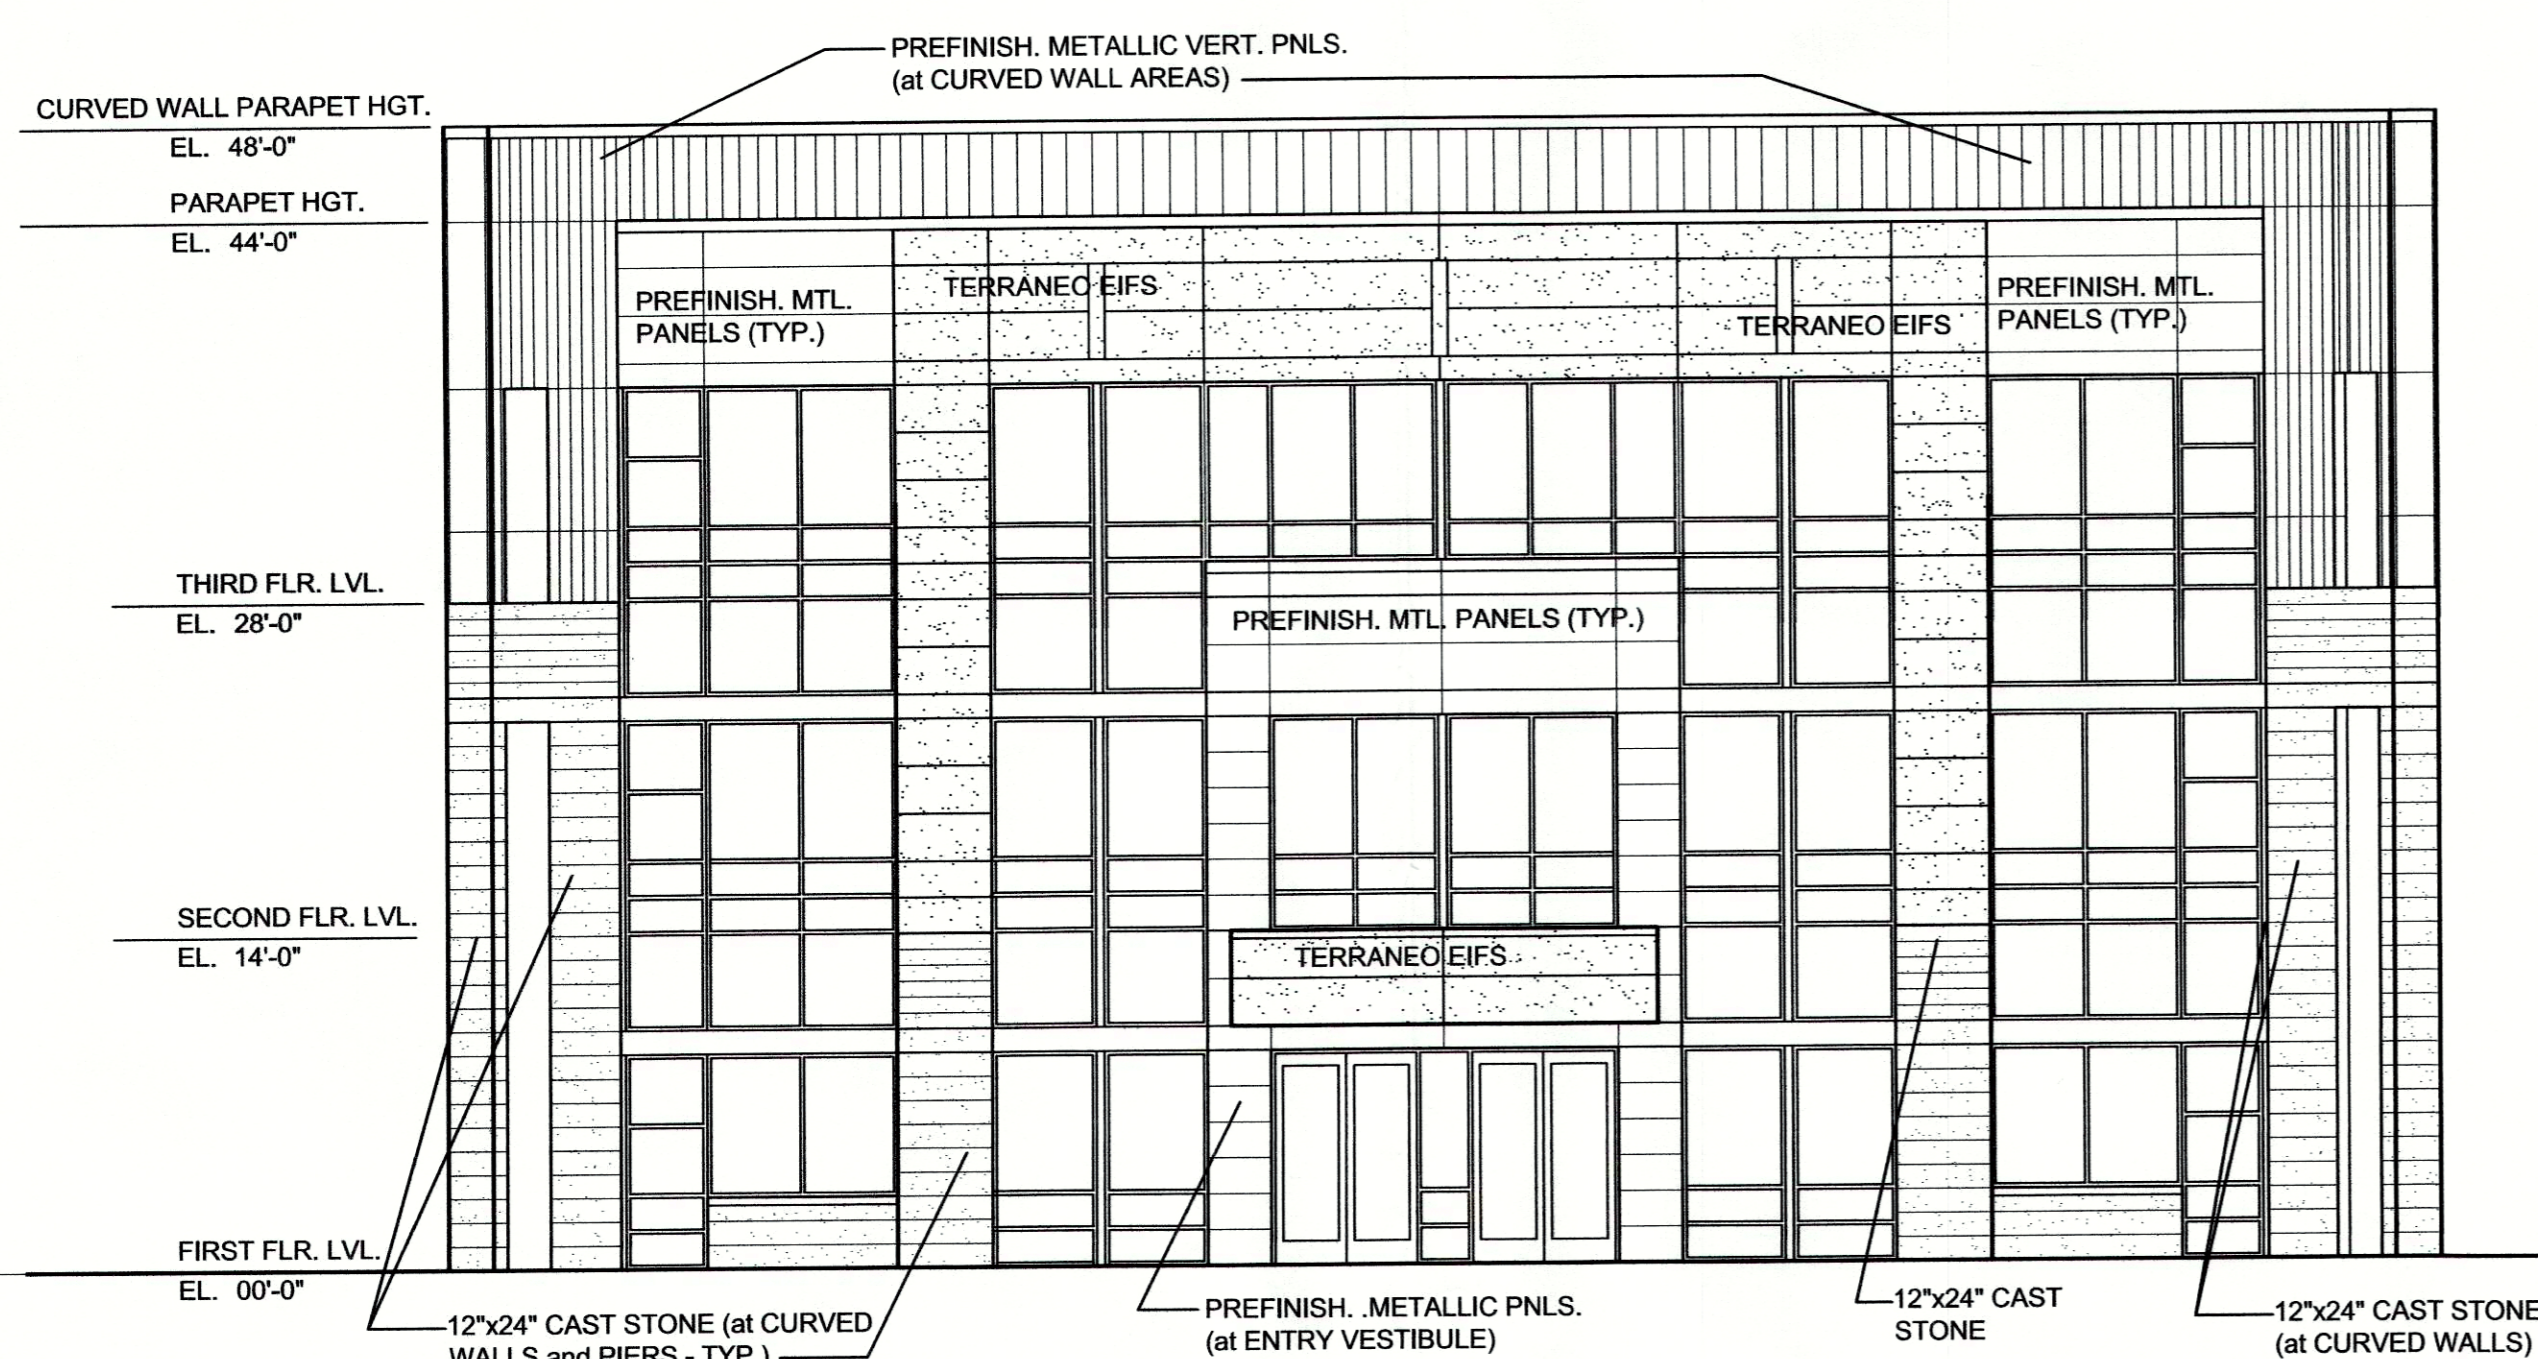


BLDG.#7 - SOUTH ELEVATION at ENTRY

scale: 1/8" = 1'-0"

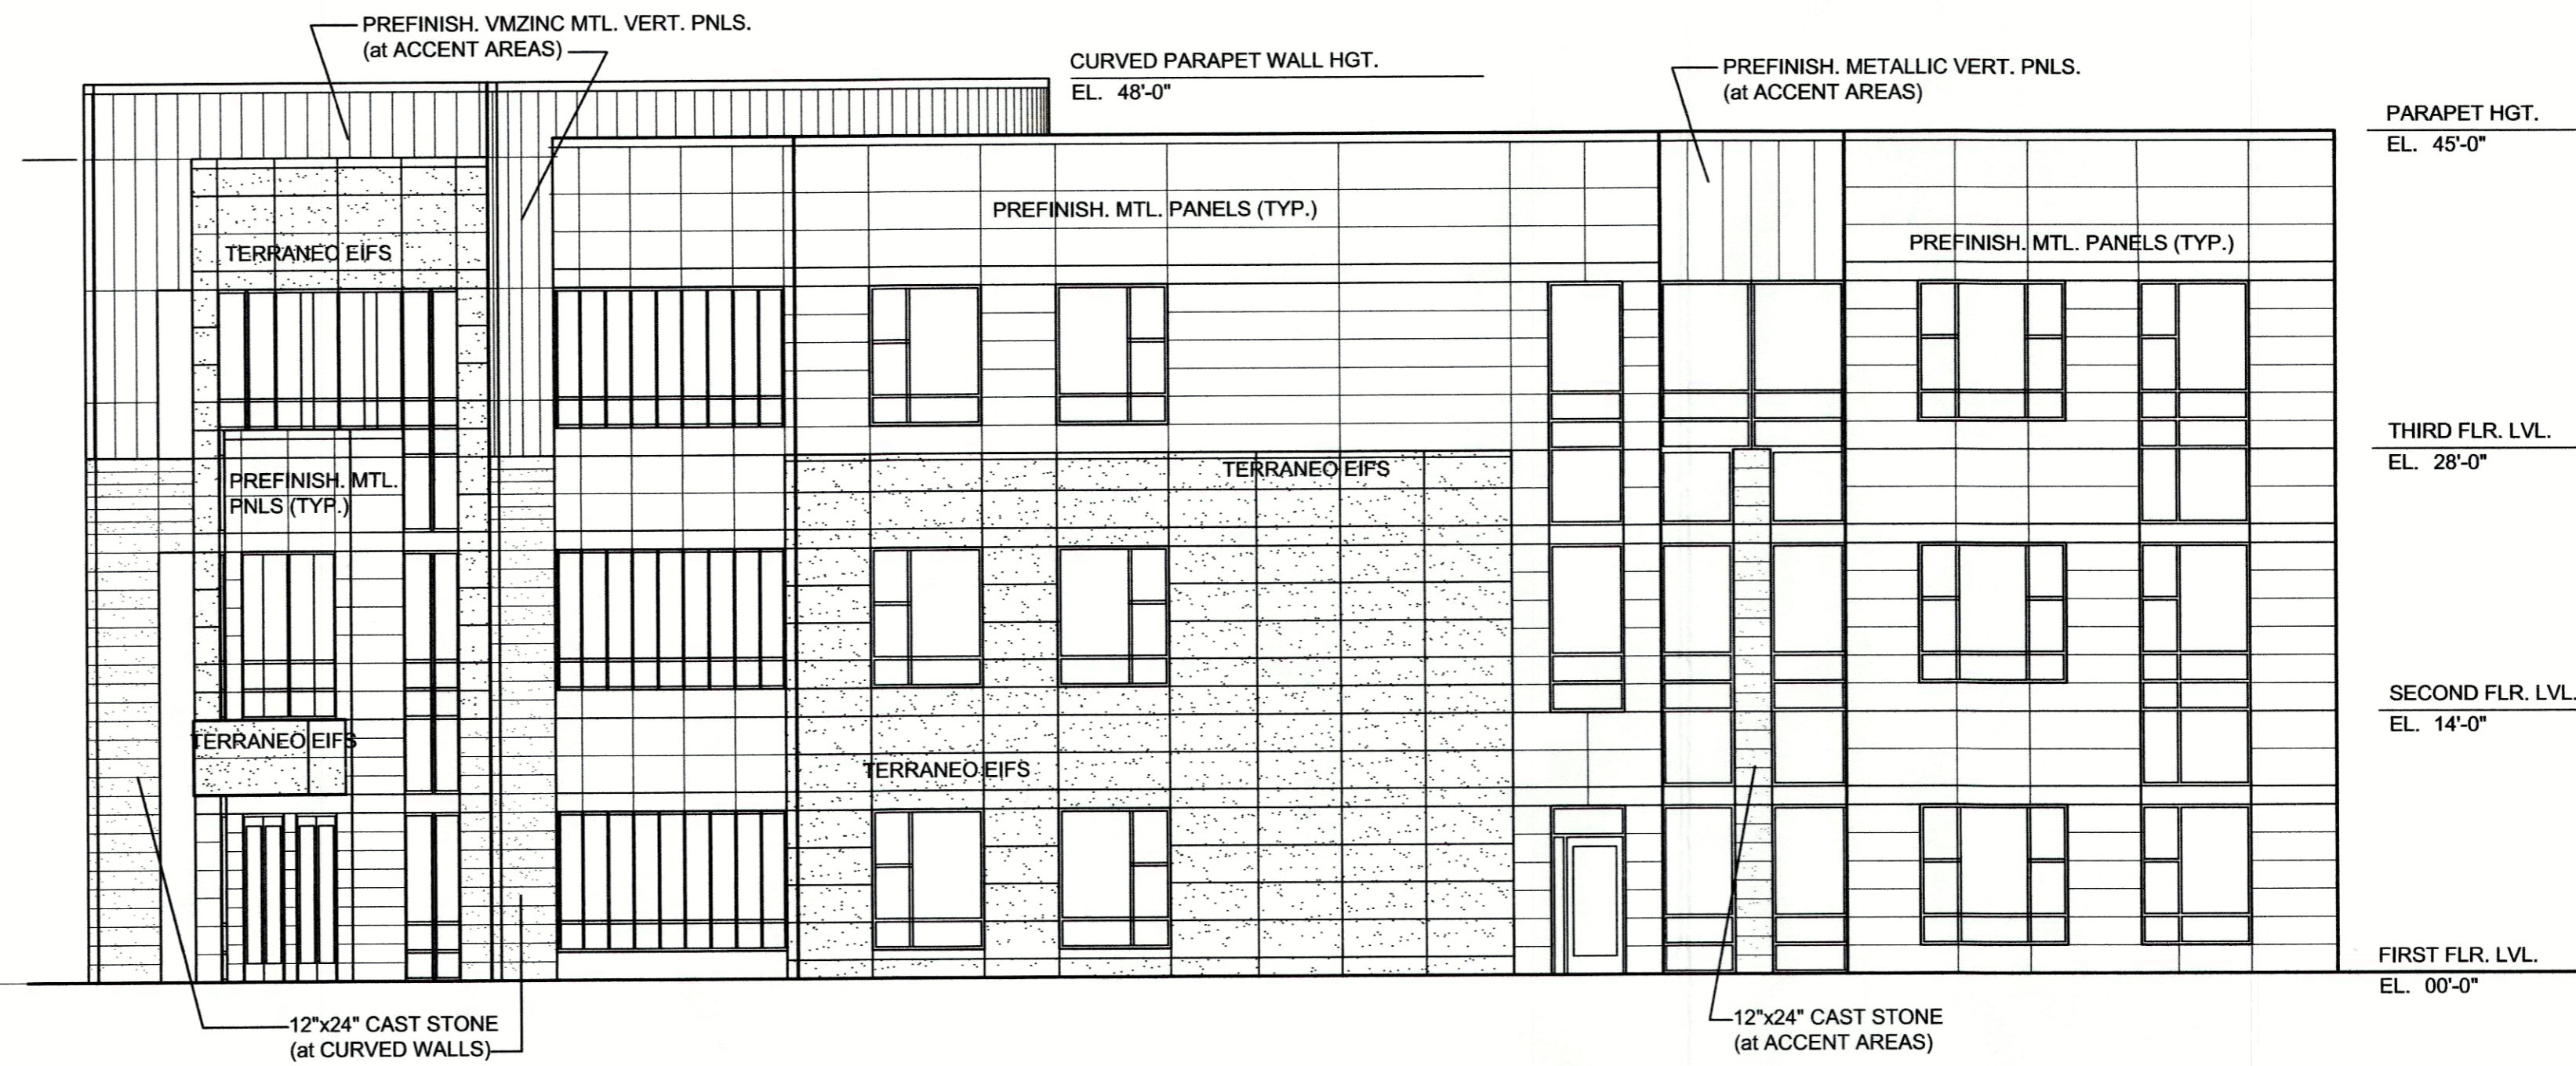


BLDG.#7 - EAST ELEVATION

scale: 1/8" = 1'-0"

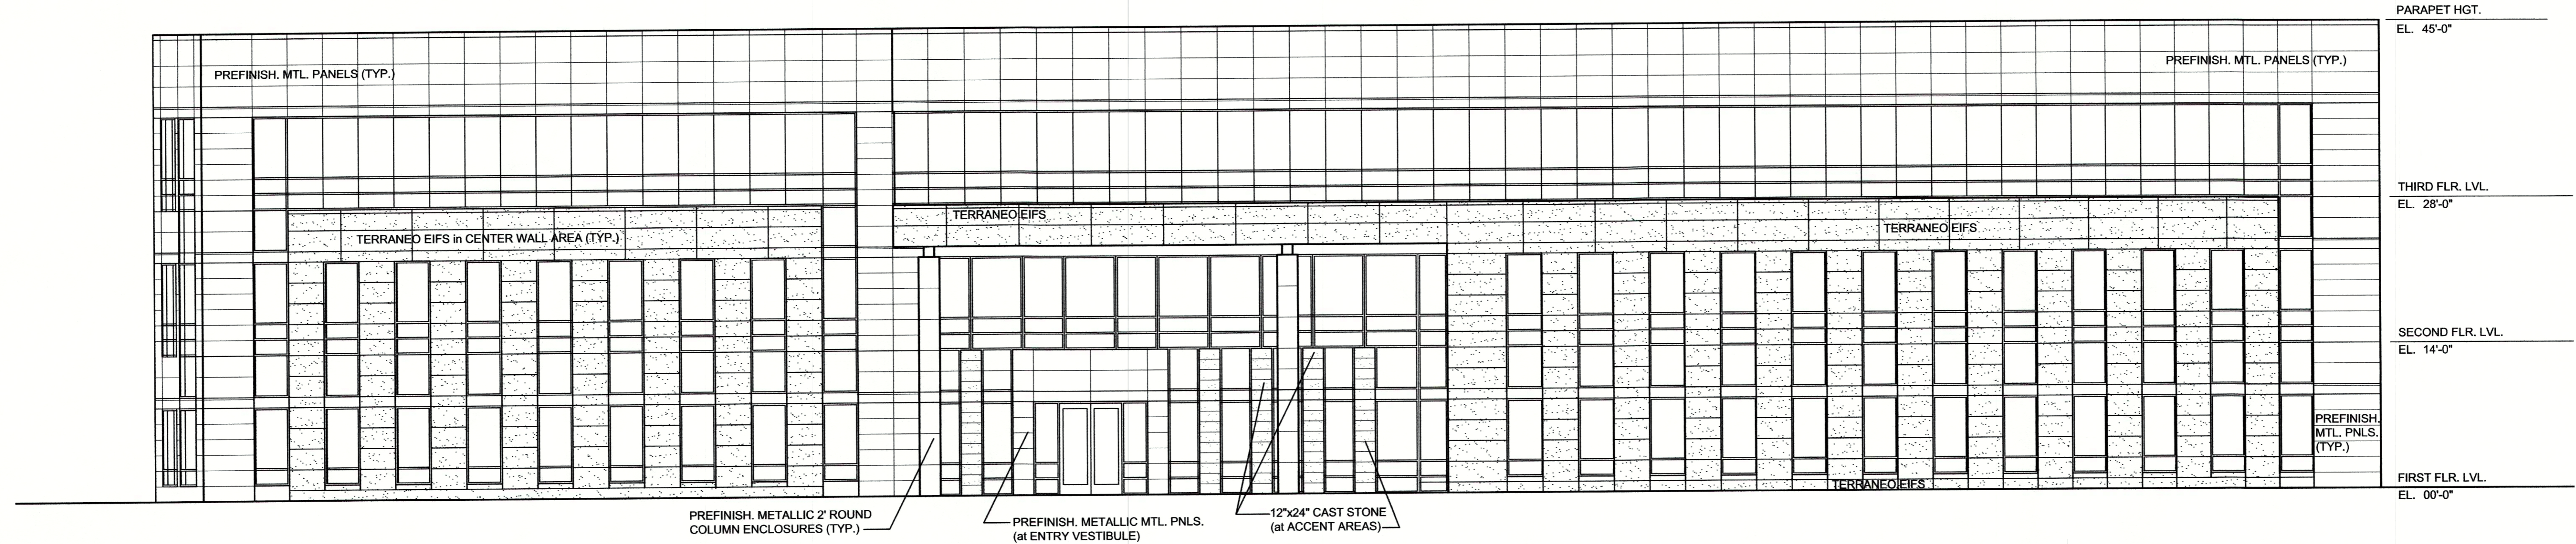

BUILDING 7 - NORTH ELEVATION

scale: 1/8" = 1'-0"

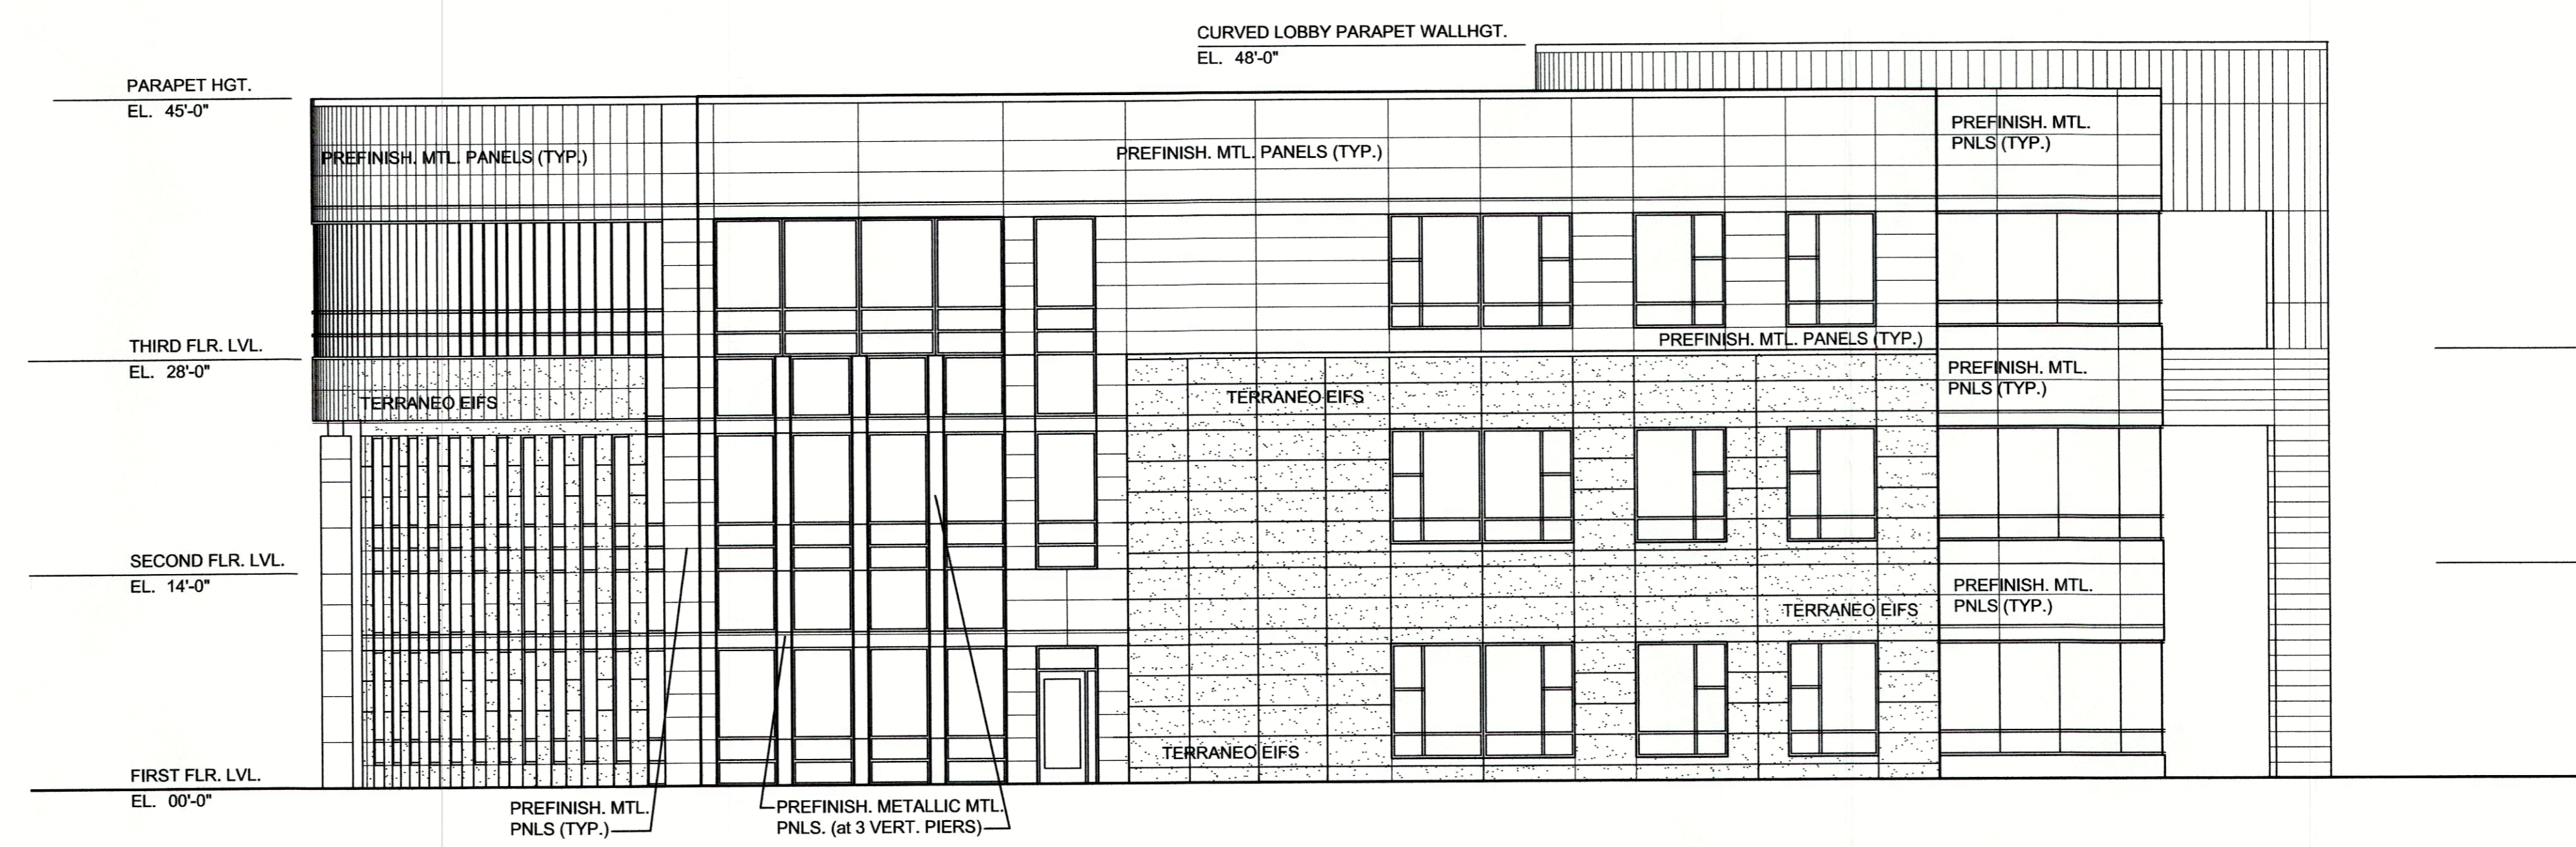

BUILDING 7 - WEST ELEVATION

scale: 1/8" = 1'-0"

RECEIVED
FEB 22 2017
PLANNING & DESIGN SERVICES