


A
A2.1 FRONT ELEVATION

Scale: 3/16" = 1'-0"

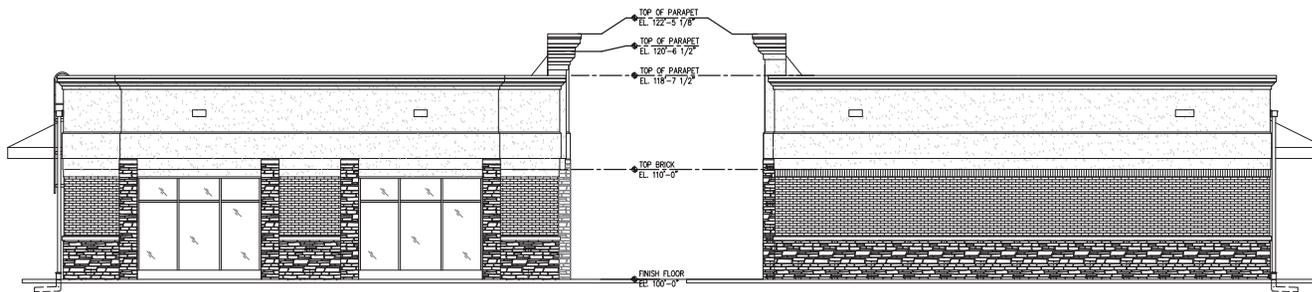


B
A2.1 LEFT SIDE ELEVATION

Scale: 3/16" = 1'-0"

C
A2.1 RIGHT SIDE ELEVATION

Scale: 3/16" = 1'-0"

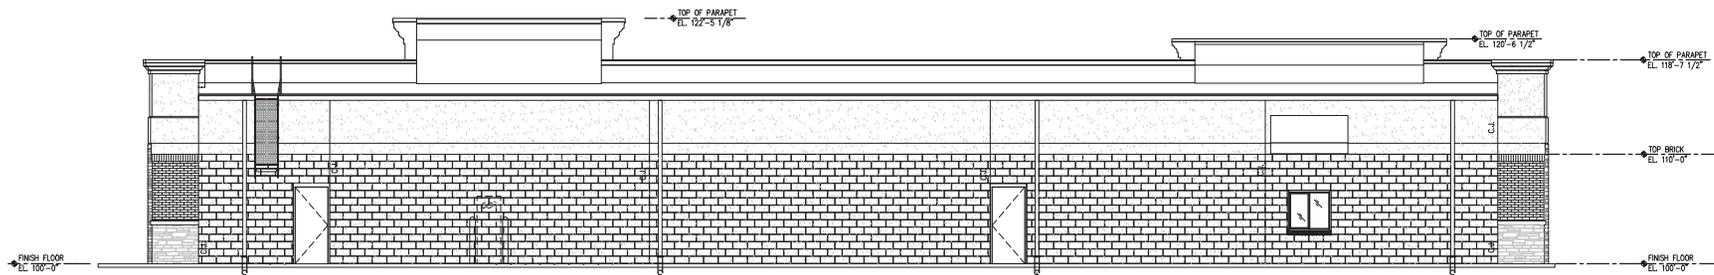

D
A2.1 REAR ELEVATION

Scale: 3/16" = 1'-0"

01.31.21

AXIS Investments - Convenience Store
 3305 Blanton Lane Louisville, KY 40213
Architectural Investments
 222 South First Street - Suite 206 - Louisville, Kentucky 40202-1367
 Tel (502) 562 9220 - fax (502) 585 1571 - www.architecturalinvestments.com



BUILDING
 ELEVATIONS
 SCALE SHOWN
A2.1