

EXTERIOR ELEVATION KEYNOTES

- 802 BRICK VENEER
- 806 ALUMINUM COMPOSITE METAL PANEL SYSTEM
- 807 ALUMINUM COPING BY METAL PANEL MANUFACTURER
- 808 COMPOSITE PANEL REVEAL
- 812 ARCHITECTURAL PRECAST CONCRETE BAND
- 819 ARCHITECTURAL PRECAST CONCRETE
- 830 ALUMINUM FRAMED GLAZING SYSTEM
- 831 SHADED AREA REPRESENTS SPANDREL GLAZING LOCATION PANEL
- 832 COVERED SCREENWALL ASSEMBLY BEYOND
- 833 ALUMINUM ENTRY SYSTEM
- 834 BUILDING SIGNAGE BY OTHER
- 835 STRUCTURAL COLUMN REFER TO STRUCTURAL



TEG Architects LLC
903 Spring Street
Jeffersonville, IN 47130
812.282.3700

www.teg123.com

Architecture
Planning
Engineering
Interiors

SCHEMATIC
DESIGN

Norton Healthcare
Medical Office Building
1001 Breckenridge Ln
Louisville, KY 40207



NORT.110

Produced By: TWS
Coordinated By: TEG
Q.C. Checked By: RWE

RECEIVED

DEC 14 2015

PLANNING &
DESIGN SERVICES

EXTERIOR ELEVATIONS

A8.1

15CVP1046

02 EXTERIOR ELEVATION
SCALE: 1/8" = 1'-0"

01 EXTERIOR ELEVATION
SCALE: 1/8" = 1'-0"

EXTERIOR ELEVATION KEYNOTES

- 2/22 BRICK VENEER
- 8/06 ALUMINUM COMPOSITE METAL PANEL SYSTEM
- 8/07 ALUMINUM COPING BY METAL PANEL MANUFACTURER
- 8/08 COMPOSITE PANEL REVEAL
- 8/12 ARCHITECTURAL PRECAST CONCRETE BAND
- 8/13 ARCHITECTURAL PRECAST CONCRETE
- 8/20 ALUMINUM FRAMED GLAZING SYSTEM
- 8/21 SHADED AREA REPRESENTS SPANDREL GLAZING LOCATION PANEL
- 8/22 LOUVERED SCREENWALL ASSEMBLY BEYOND
- 8/23 ALUMINUM ENTRY SYSTEM
- 8/24 BUILDING SIGNAGE BY OWNER
- 8/25 STRUCTURAL COLUMN, REFER TO STRUCTURAL



TEG Architects LLC
903 Spring Street
Jeffersonville, IN 47130
812.282.3700

www.teg123.com

Architecture
Planning
Engineering
Interiors

1/1/2016
1/1/2016
1/1/2016

SCHEMATIC
DESIGN

Norton Healthcare
Medical Office Building
1001 Breckenridge Ln
Louisville, KY 40207




NORT.110

RECEIVED
DEC 14 2015
PLANNING &
DESIGN SERVICES


EXTERIOR ELEVATIONS

A8.2

15CUP1096

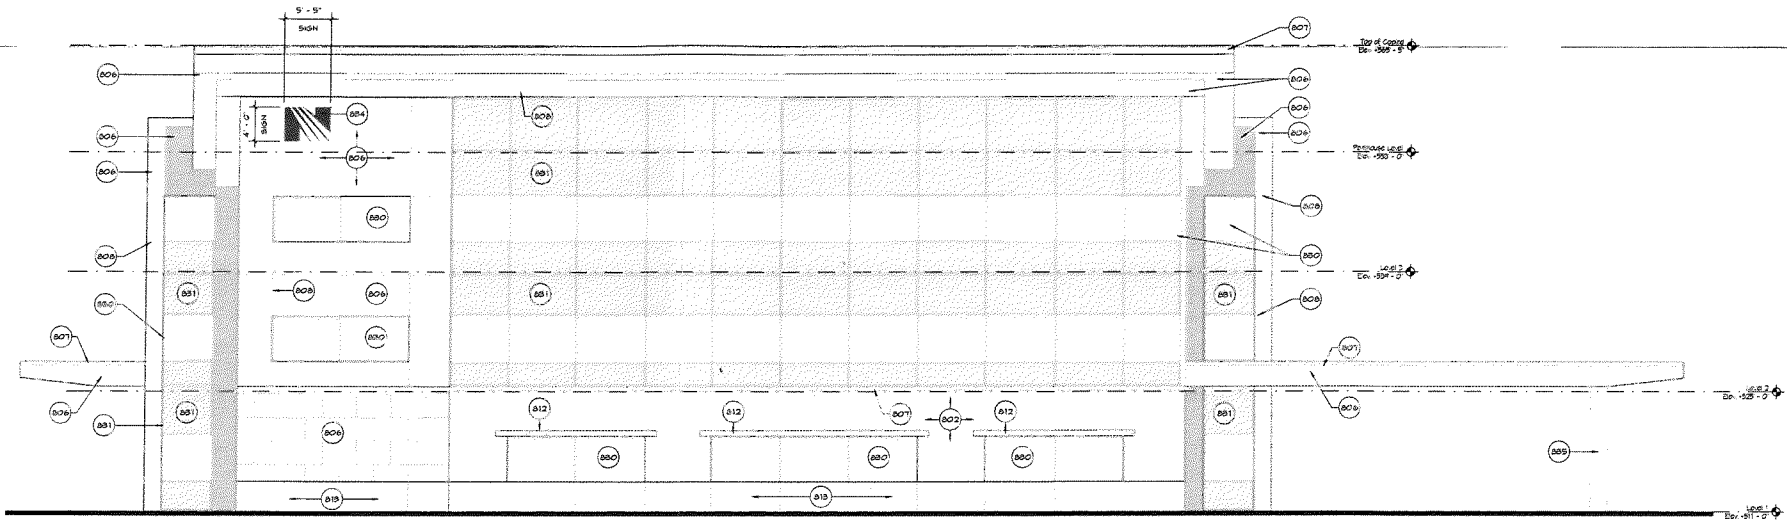

01 EXTERIOR ELEVATION
SCALE: 1/8" = 1'-0"

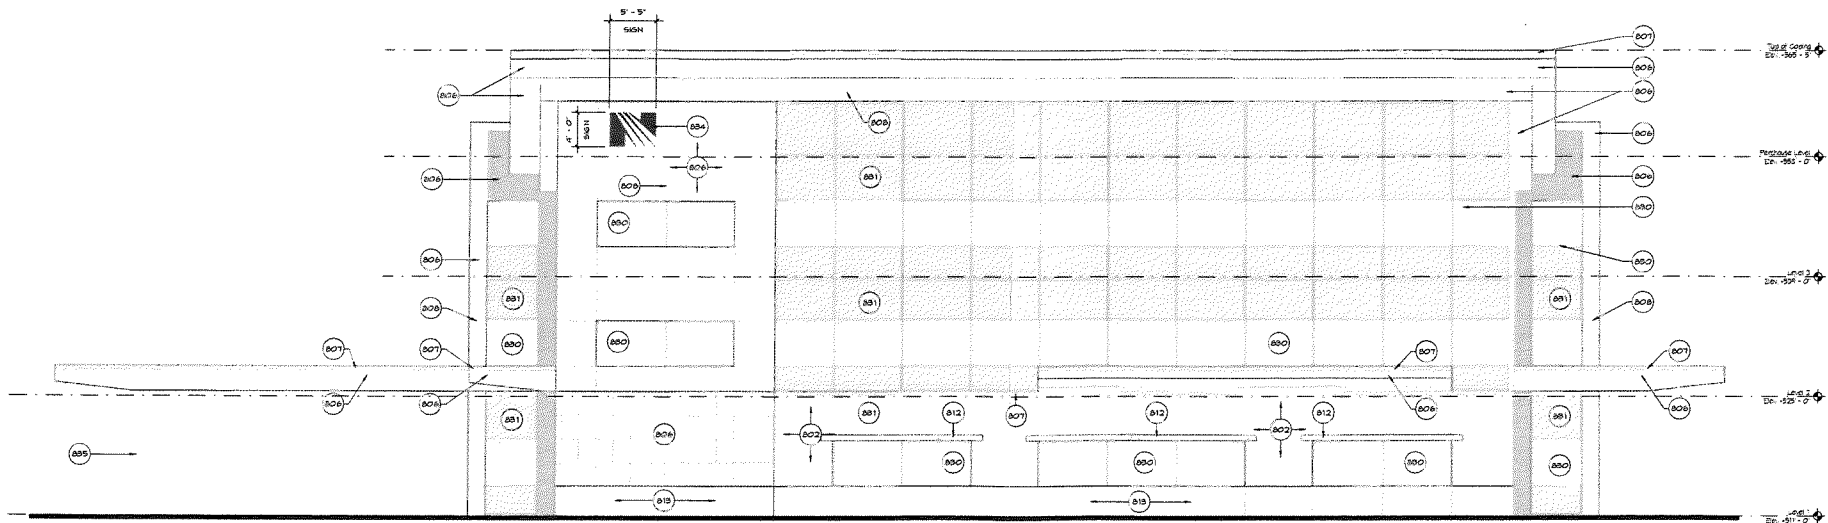

02 EXTERIOR ELEVATION
SCALE: 1/8" = 1'-0"