

GARAGE LEVEL PLAN

SCALE: 1/4" = 1'-0"

PROJECT #: 15-2753

DATE: 05-22-15

SCALE: AS NOTED ON PLAN

COVERED CARPORT

SINGLE CAR GARAGE
12'-0"x20'-0"

STAIRS

UP
18R

1228 CHEROKEE ROAD

CARRIAGE HOUSE

LOUISVILLE, KENTUCKY

BAYUS
Boisign


W O R K S

WORKS OF ARCHITECTURE

13050 Magisterial Drive, Suite 102 • Louisville, KY • 40223
o. 502.426.8020 • f. 502.426.0527 • box1@bayusdesign.com

**1 BEDROOM
MAIN LEVEL PLAN**

SCALE: 1/4" = 1'-0"
933 SQ. FT.

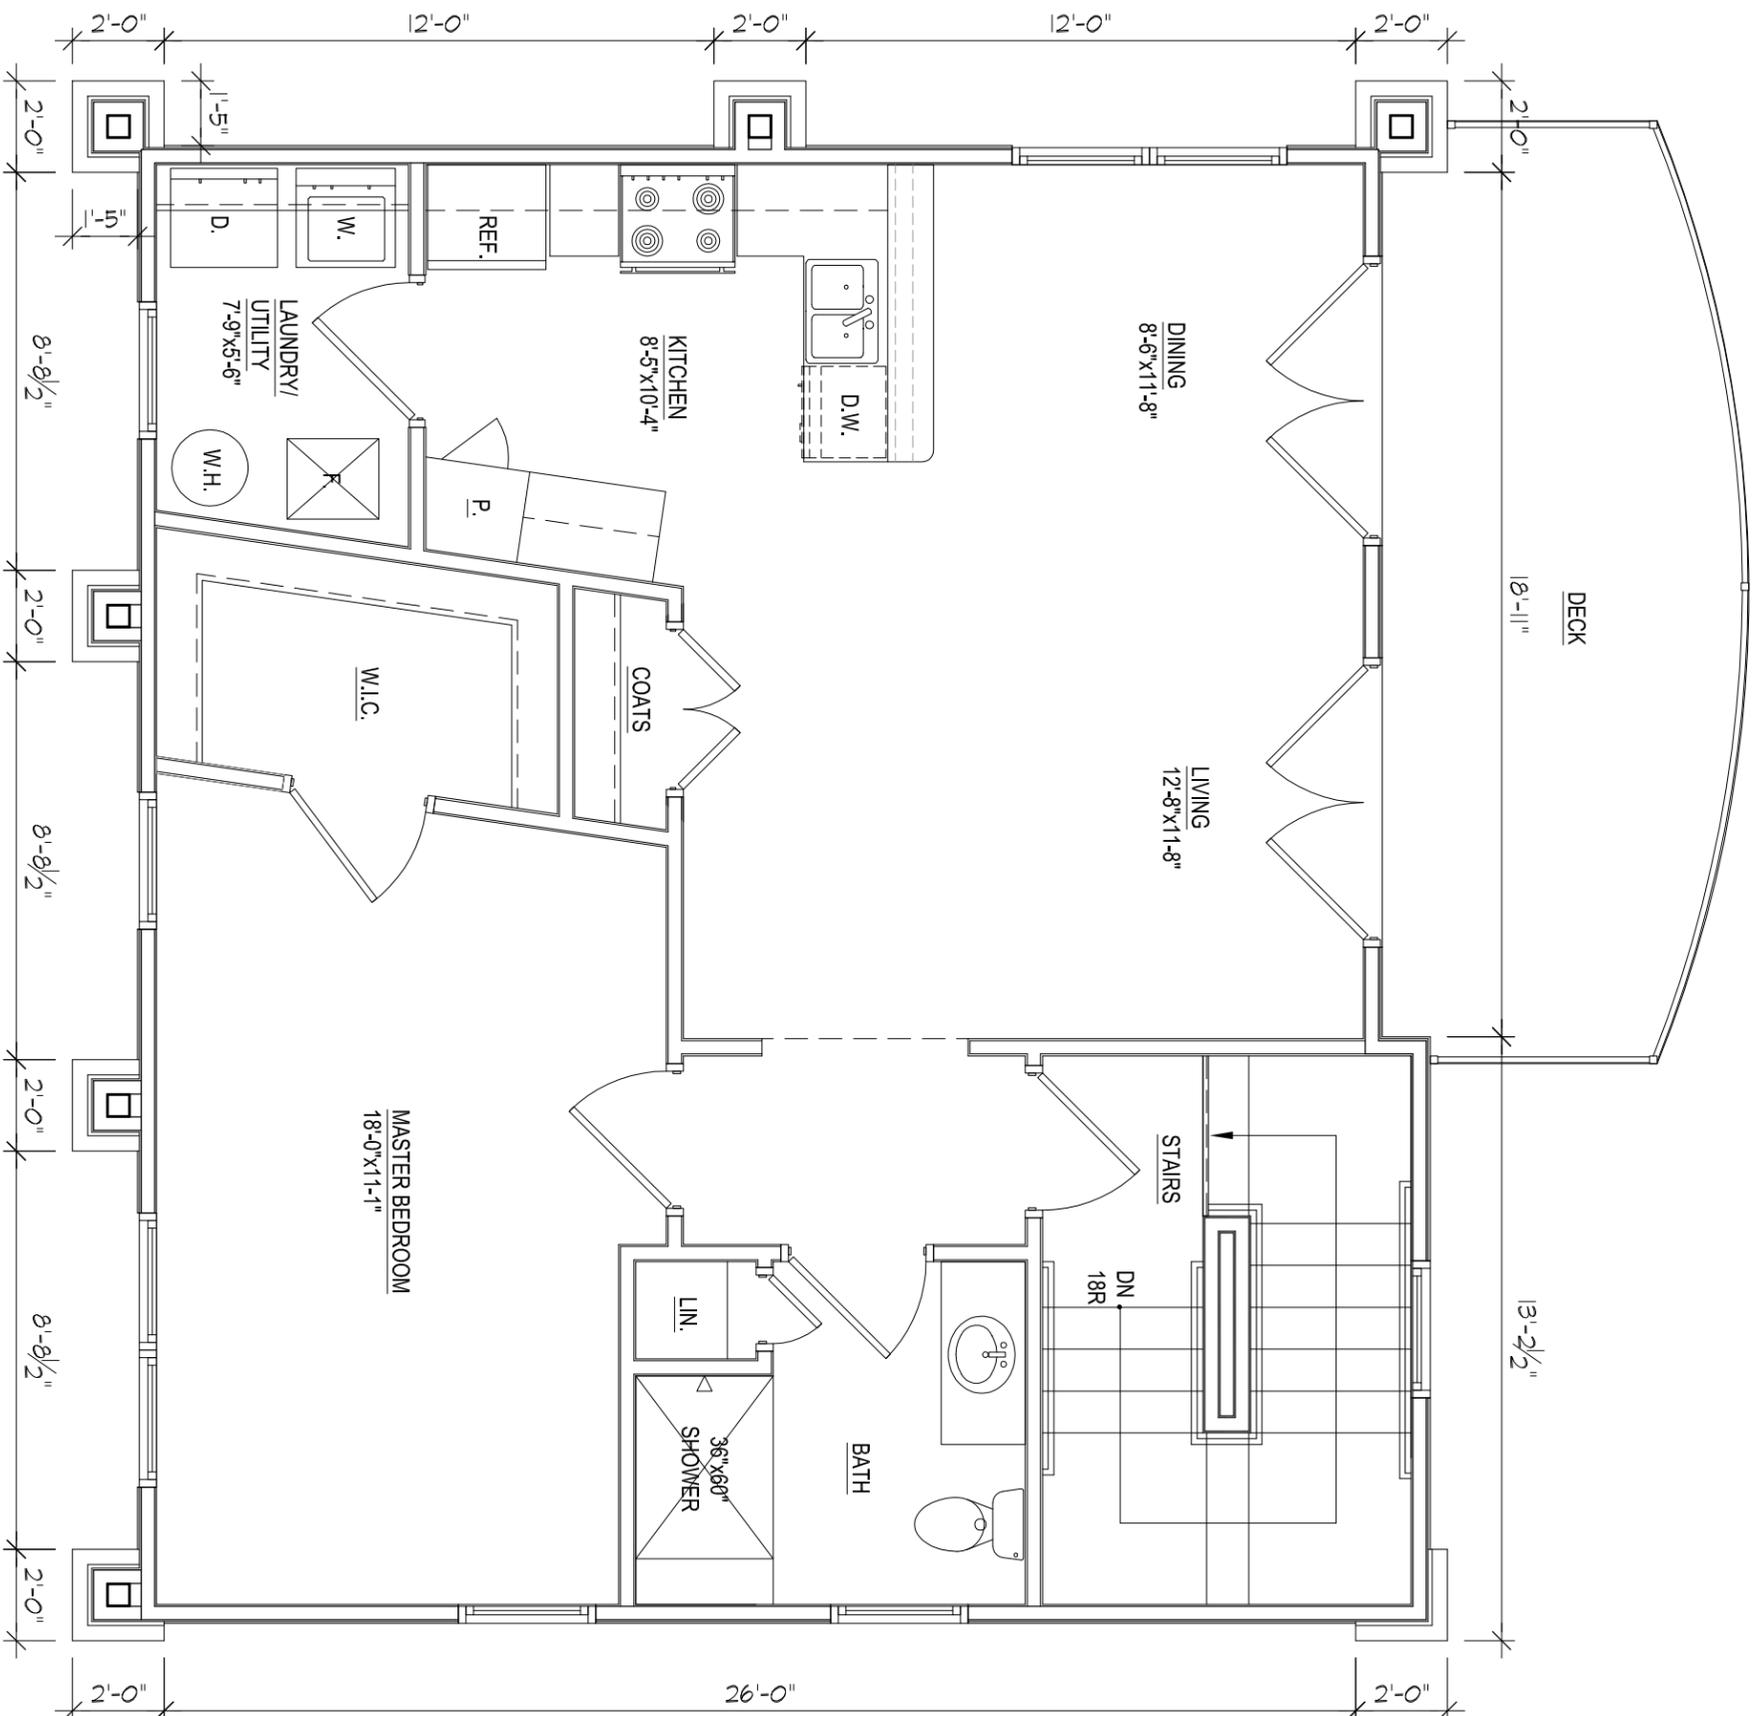



PROJECT #: 15-2753
DATE: 05-22-15
SCALE: AS NOTED ON PLAN

1228 CHEROKEE ROAD
CARRIAGE HOUSE
LOUISVILLE, KENTUCKY

BAYUS
Architecture

WORKS OF ARCHITECTURE

13050 Magisterial Drive, Suite 102 • Louisville, KY • 40223
o. 502.426.8020 • f. 502.426.0527 • box1@bayusdesign.com

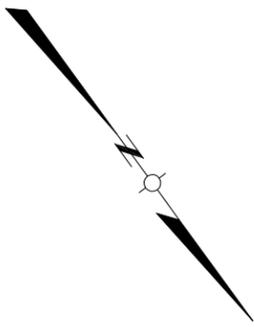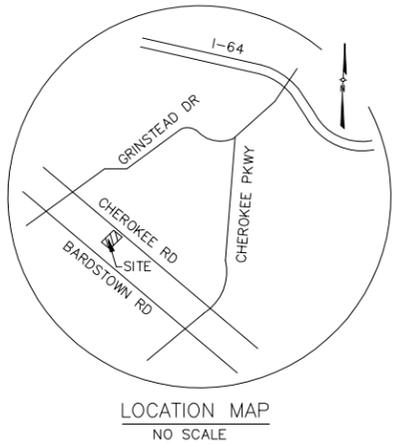

PROPERTY SUMMARY

1228 CHEROKEE ROAD
LOUISVILLE, KENTUCKY

PARKING

TOTAL REQUIRED PARKING SPACES FOR MAIN STRUCTURE & PROPOSED CARRIAGE HOUSE: 5.5

PROVIDED PARKING SPACES AT REAR PARKING AREA: 1

PROVIDED PARKING SPACES AT NEW CARRIAGE HOUSE STRUCTURE: 1 GARAGE SPACE + 2 COVERED CARPORT SPACES = 3 TOTAL SPACES

CHEROKEE ROAD STREET PARKING SPACES AT FRONT OF MAIN STRUCTURE: 2

ZONING

R5B


TRADITIONAL NEIGHBORHOOD FORM DISTRICT

CHEROKEE TRIANGLE HISTORIC PRESERVATION DISTRICT

CHEROKEE TRIANGLE NATIONAL REGISTER DISTRICT


USE

RESIDENTIAL CARRIAGE HOUSE

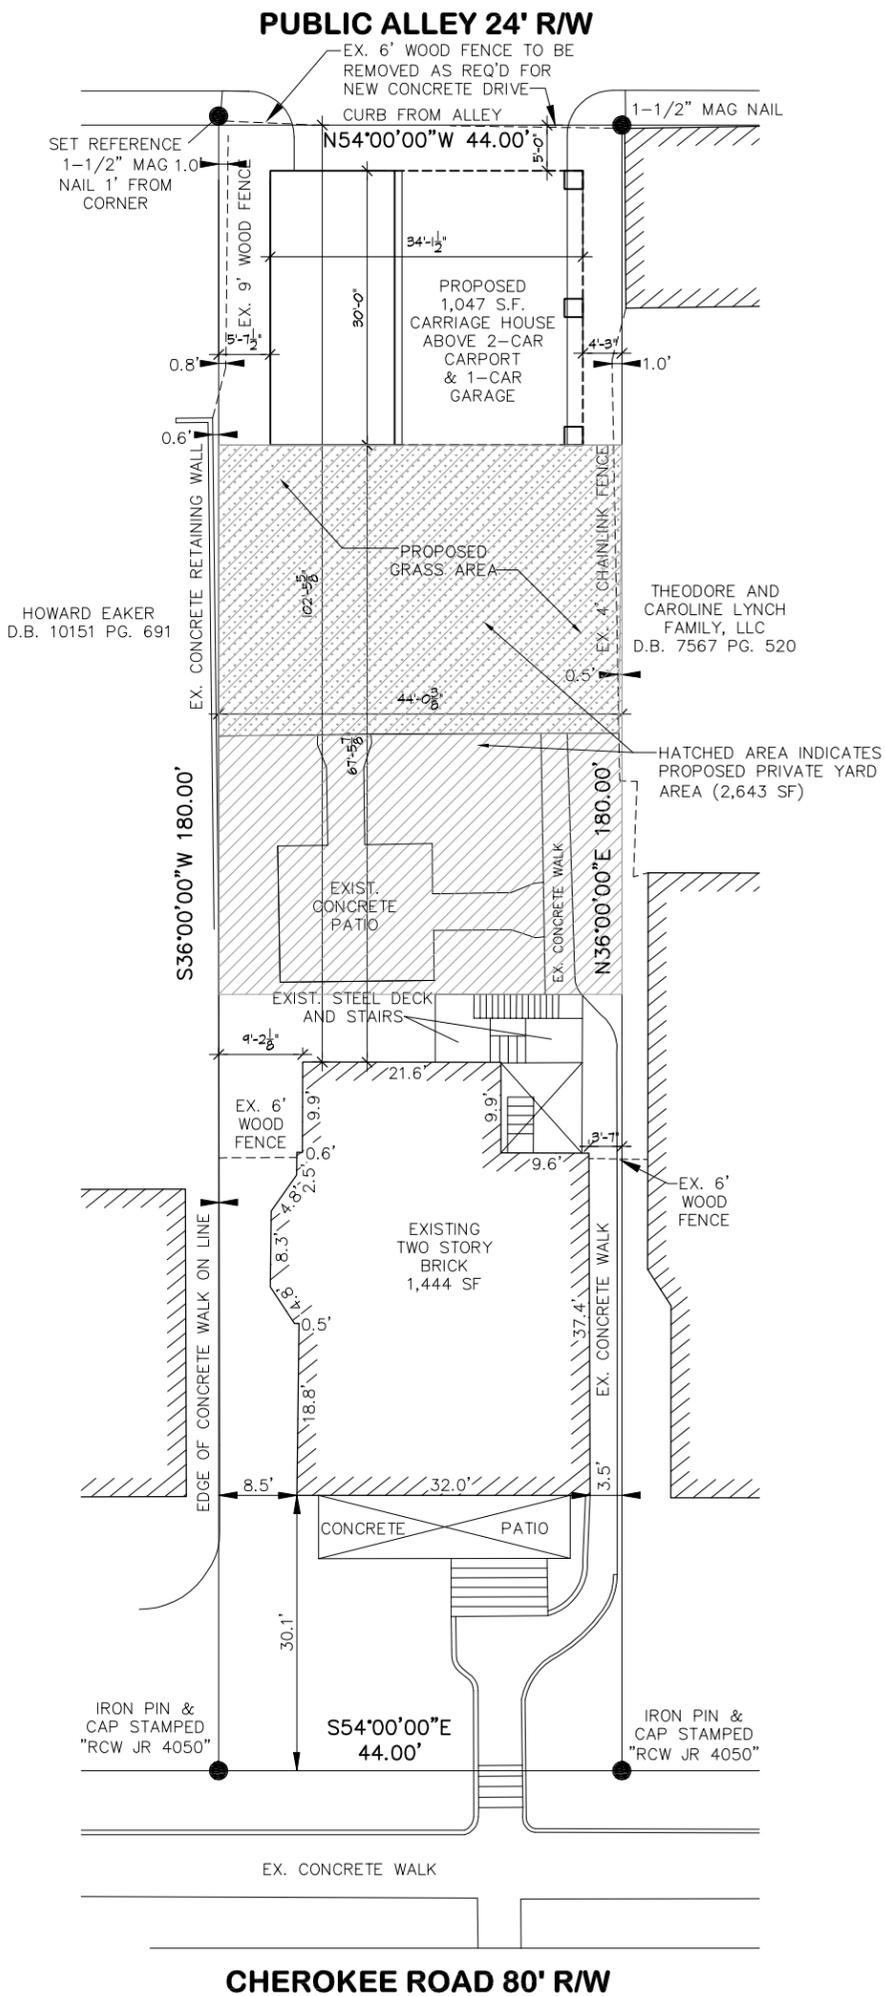

SITE PLAN

SCALE: 1" = 20'-0"

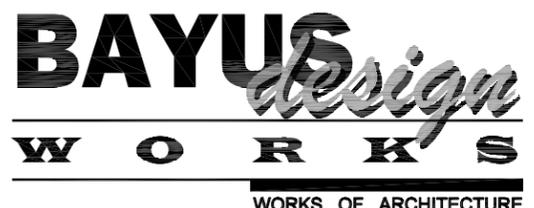

PROJECT #: 15-2753
DATE: 05-06-15
SCALE: AS NOTED ON PLAN

1228 CHEROKEE ROAD
CARRIAGE HOUSE
LOUISVILLE, KENTUCKY

13050 Magisterial Drive, Suite 102 • Louisville, KY • 40223
o. 502.426.8020 • f. 502.426.0527 • box1@bayusdesign.com