





**FRONT ELEVATION** SCALE: 1/4"=1'-0"

**A PROPOSED ELEVATION:  
DAN ENGLISH**

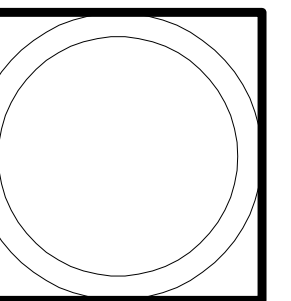


CUSTOM & STOCK HOUSE PLANS BY  
**PLAN AHEAD INC.**  
802 TENTH STREET  
JEFFERSONVILLE, INDIANA 47130  
PHONE (502) 817-7526  
VISIT US AT WWW.PLANAHEAD.CG

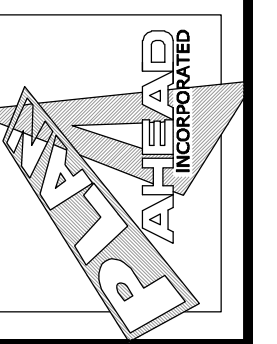


FILE:  
RB1182  
DATE:  
7-15-2020  
DRAWN BY:  
ROBERT BYERS

**A1**

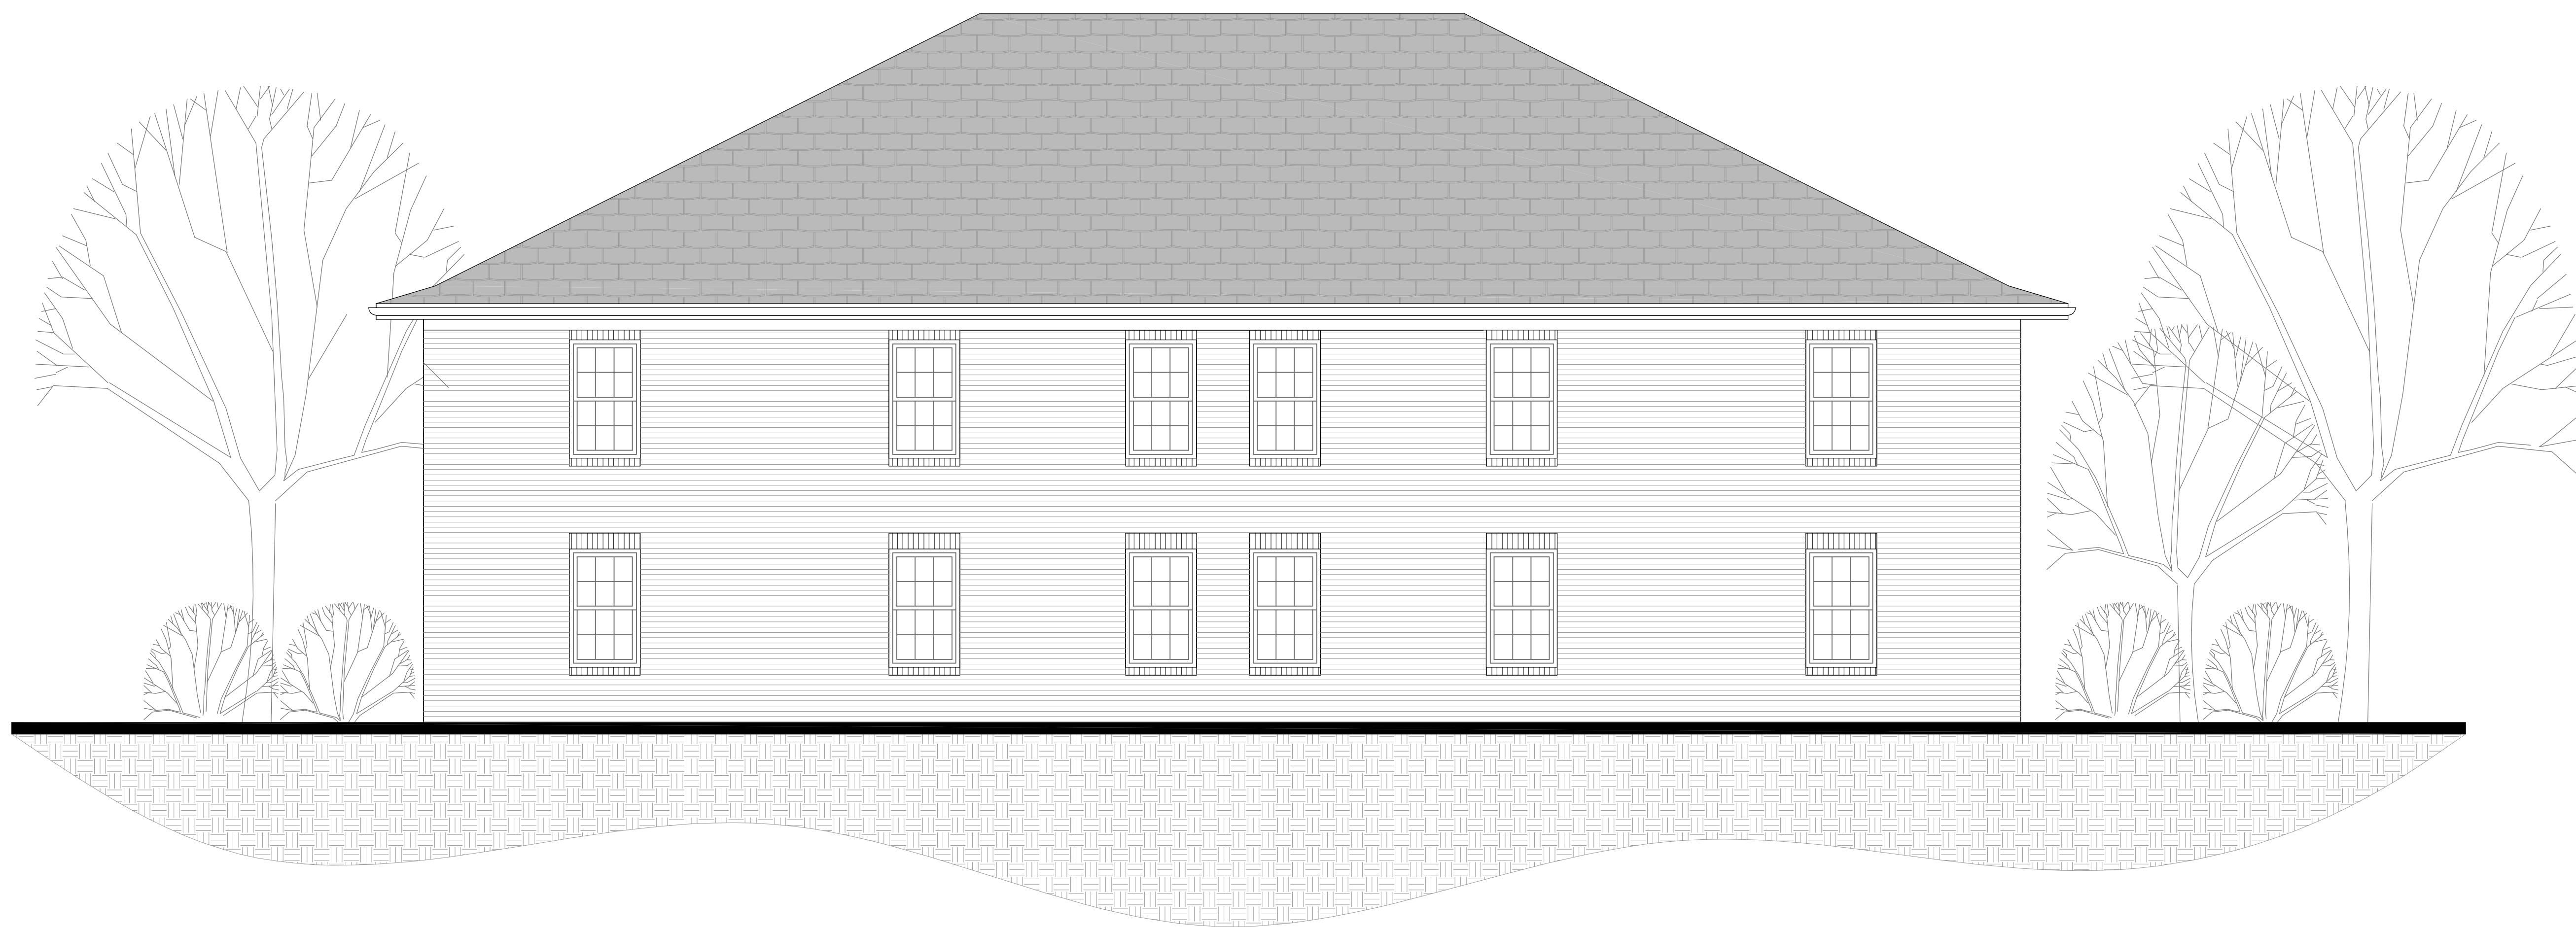


**REAR ELEVATION**      SCALE: 1/4"=1'-0"

**A PROPOSED ELEVATION:  
DAN ENGLISH**

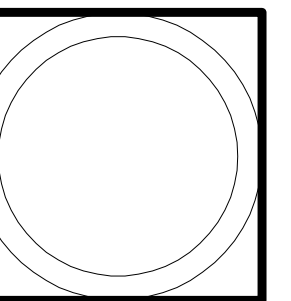


CUSTOM & STOCK HOUSE PLANS BY  
**PLAN AHEAD INC.**  
802 TENTH STREET  
JEFFERSONVILLE, INDIANA 47130  
PHONE (502) 817-7526  
VISIT US AT WWW.PLANAHEAD.COM

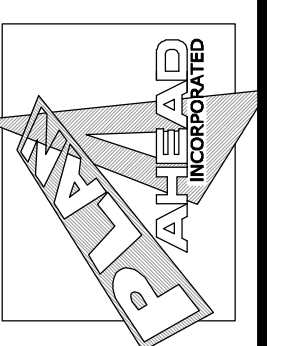


FILE:  
RB1182  
DATE:  
7-15-2020  
DRAWN BY:  
ROBERT BYERS

**A2**

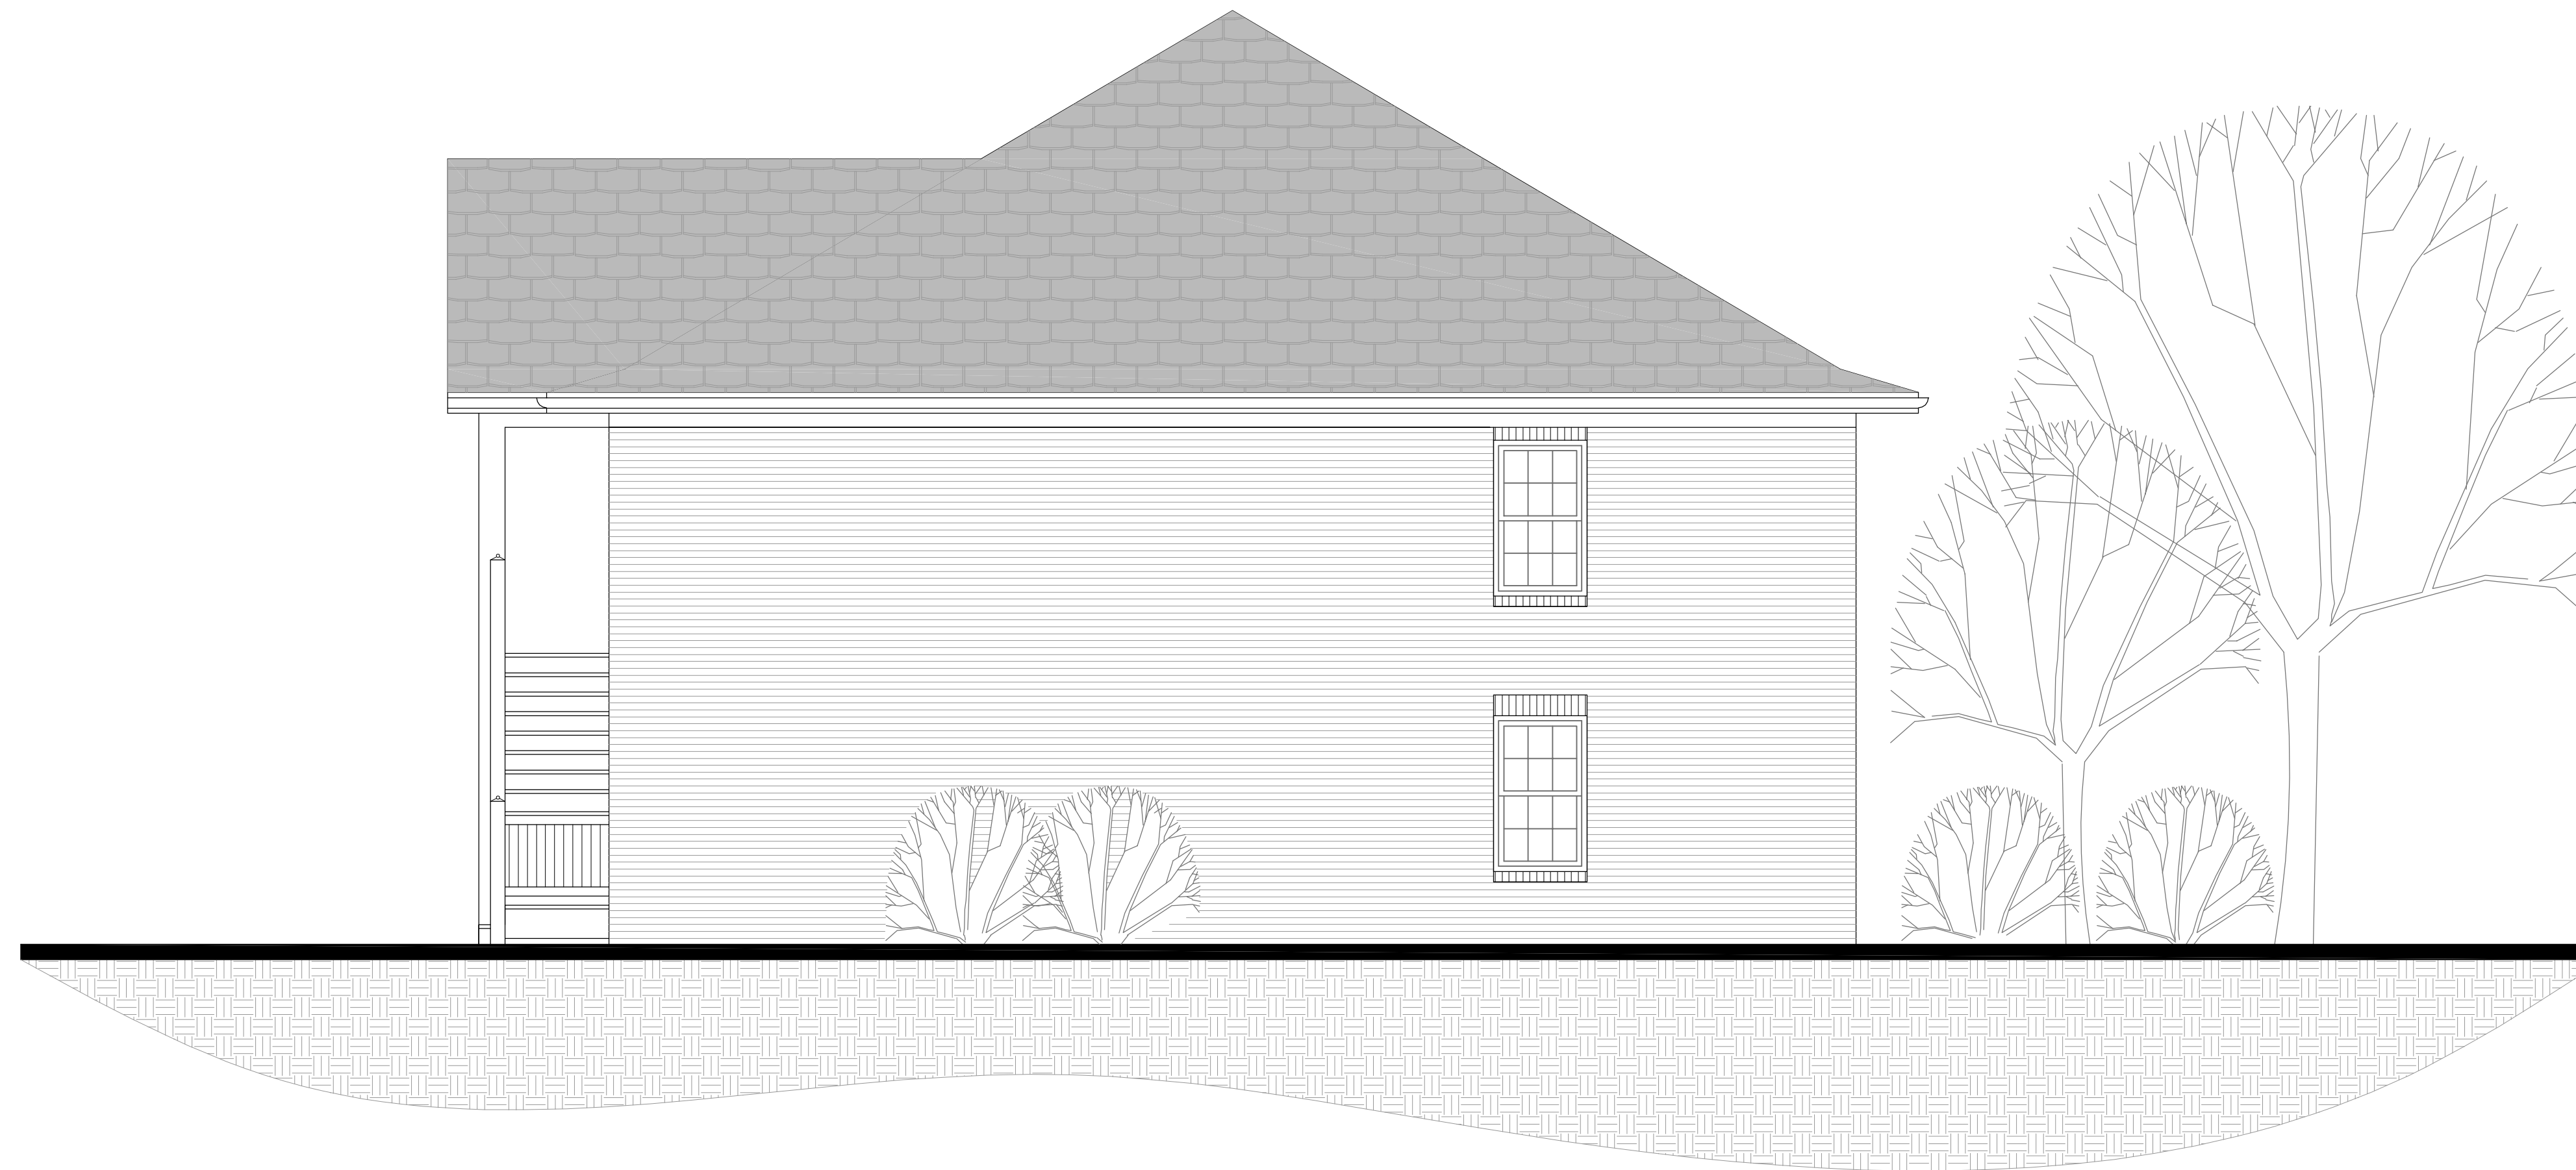


**RIGHT SIDE ELEV.** SCALE: 1/4"=1'-0"

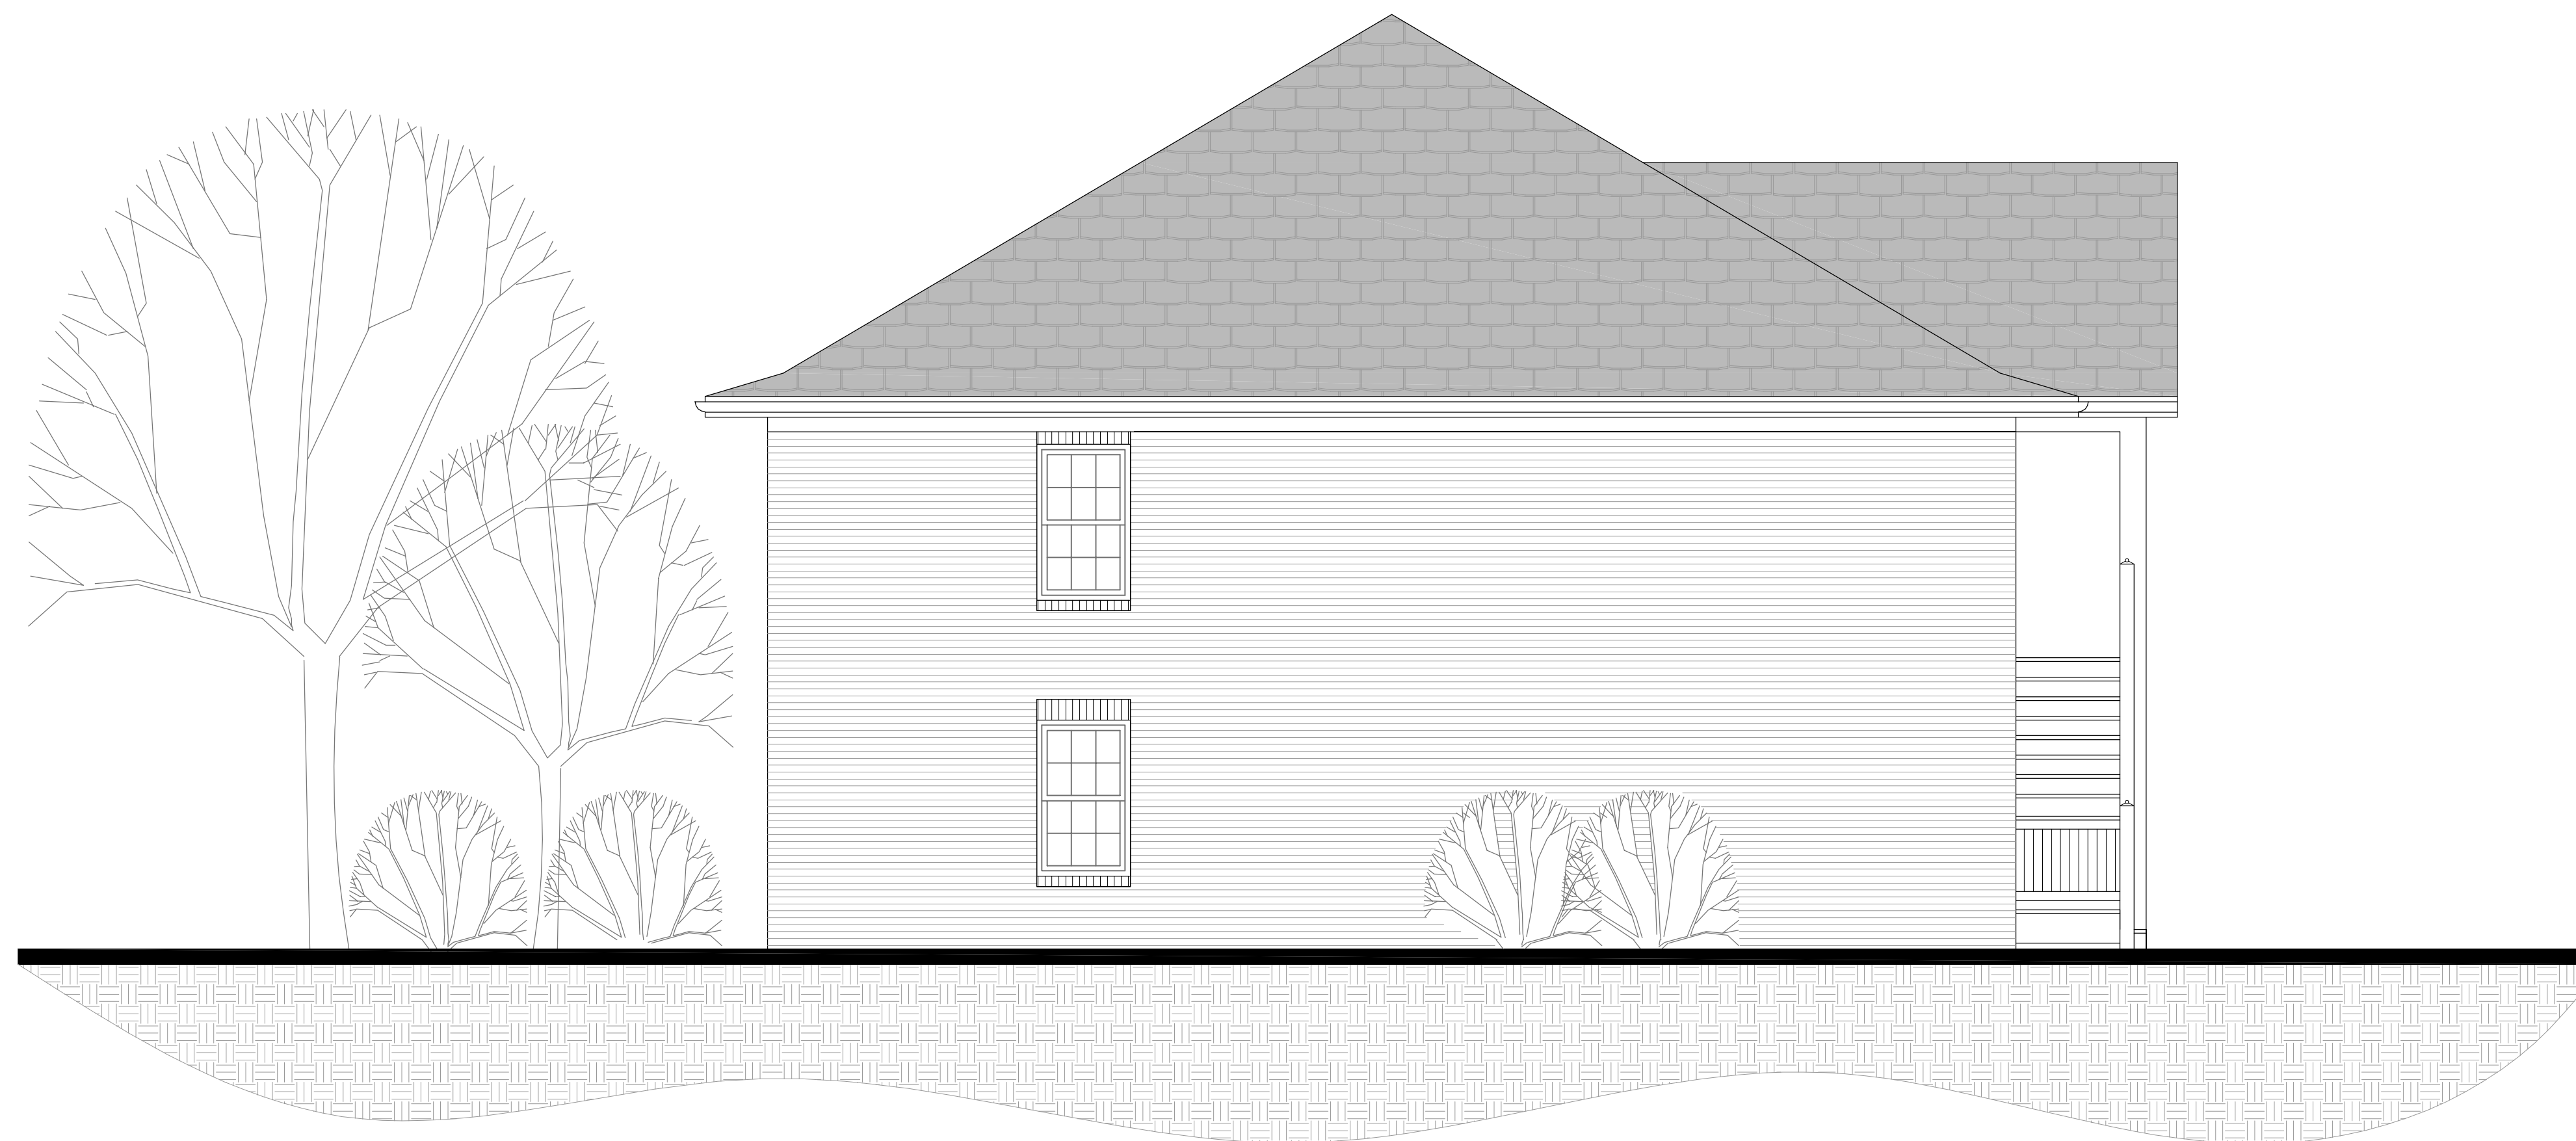


**LEFT SIDE ELEV.** SCALE: 1/4"=1'-0"

**A PROPOSED ELEVATION:  
DAN ENGLISH**

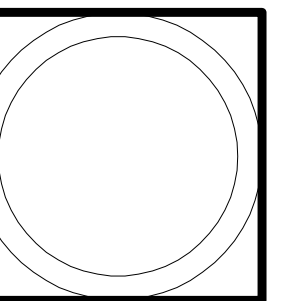

CUSTOM & STOCK HOUSE PLANS BY  
**PLAN AHEAD INC.**  
802 TENTH STREET  
JEFFERSONVILLE, INDIANA 47130  
PHONE (502) 817-7526  
VISIT US AT WWW.PLANAHEAD.CG

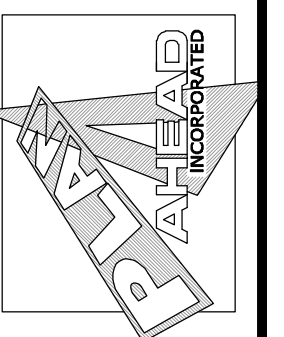

FILE:  
RB1182  
DATE:  
7-15-2020  
DRAWN BY:  
ROBERT BYERS

**A4**

NOTE: WHILE EVERY ATTEMPT HAS BEEN MADE TO AVOID MISTAKES IN THE PREPARATION AND CHECKING OF THESE PLANS, THE CONTRACTOR ON THE JOB MUST CHECK ALL LOCAL CODES, DIMENSIONS AND DETAILS FOR ACCURACY. PLAN AND MATERIALS ARE ASSUMED TO BE CORRECT UNLESS OTHERWISE NOTED. THE ARCHITECT ASSUMES NO RESPONSIBILITY FOR ANY DAMAGES, INCLUDING STRUCTURAL FAILURES, DUE TO ANY ERRORS, OMISSIONS OR DEFICIENCIES IN THE DESIGN OR BLUEPRINTS.



RIGHT SIDE

SCALE: 1/4" = 1'-0"


REVISIONS

DATE:	REV. NO.

RESIDENCE FOR:



CUSTOM & STOCK HOUSE PLANS BY:  
**PLAN AHEAD INC.**  
 802 FIFTH STREET, INDIANA 47130  
 PHONE: 317-717-1528  
 VISIT US AT: WWW.PLANAHEAD.ORG

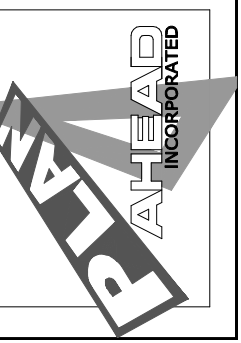

FILE: PA02538  
 DATE: 9/30/20  
 DRAWN BY: A.WILLIAMS

A-1