


RECEIVED
APR 10 20
PLANNING &
DESIGN SERVICES

SECOND FLOOR PLAN

SCALE: 1/8" = 1'-0"

NORTH

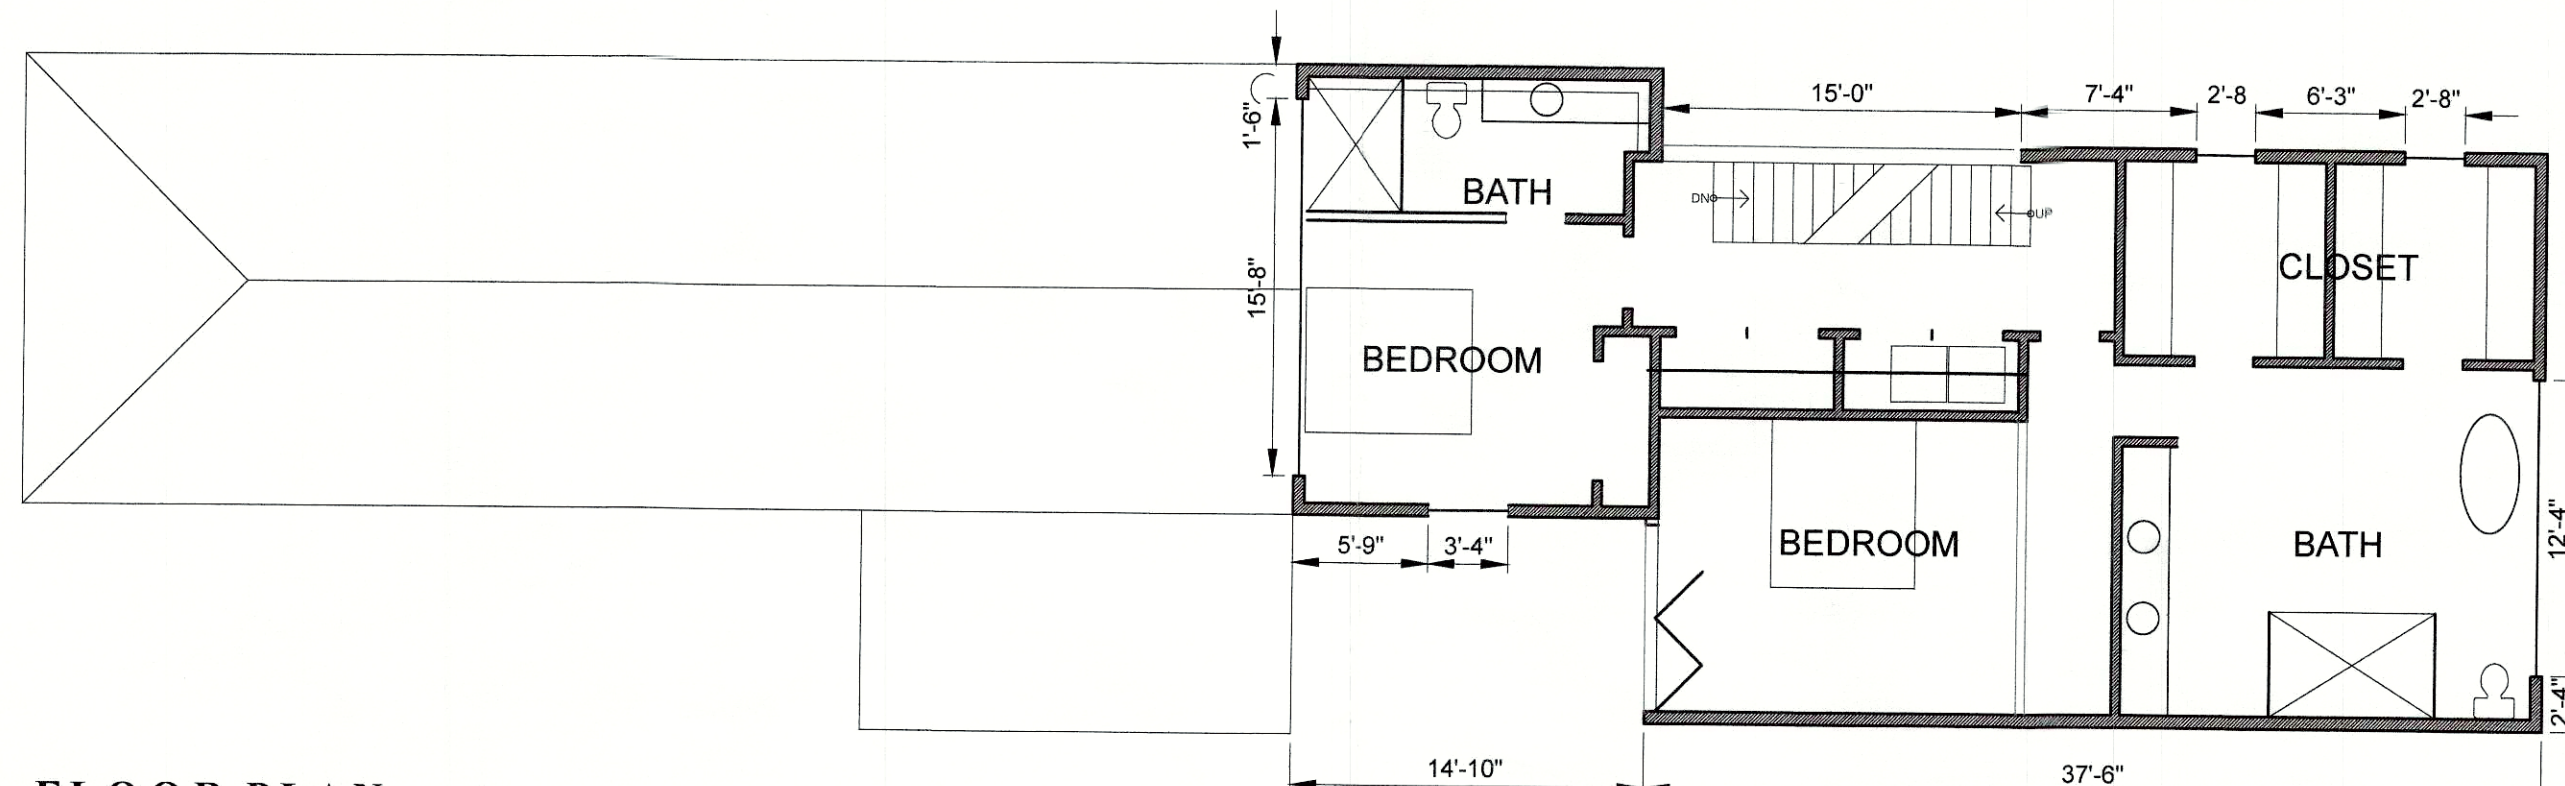

FRANKLIN STREET
60'-0" R.O.W.

FIRST FLOOR & SITE PLAN

SCALE: 1/8" = 1'-0"

NORTH

FLOOD WALL

ALLEY

HOWE RESIDENCE
RENOVATION & ADDITION
911 FRANKLIN STREET LOUISVILLE KENTUCKY 40206


REVISIONS

DATE

06 APRIL 2023

SHEET

1 OF 1

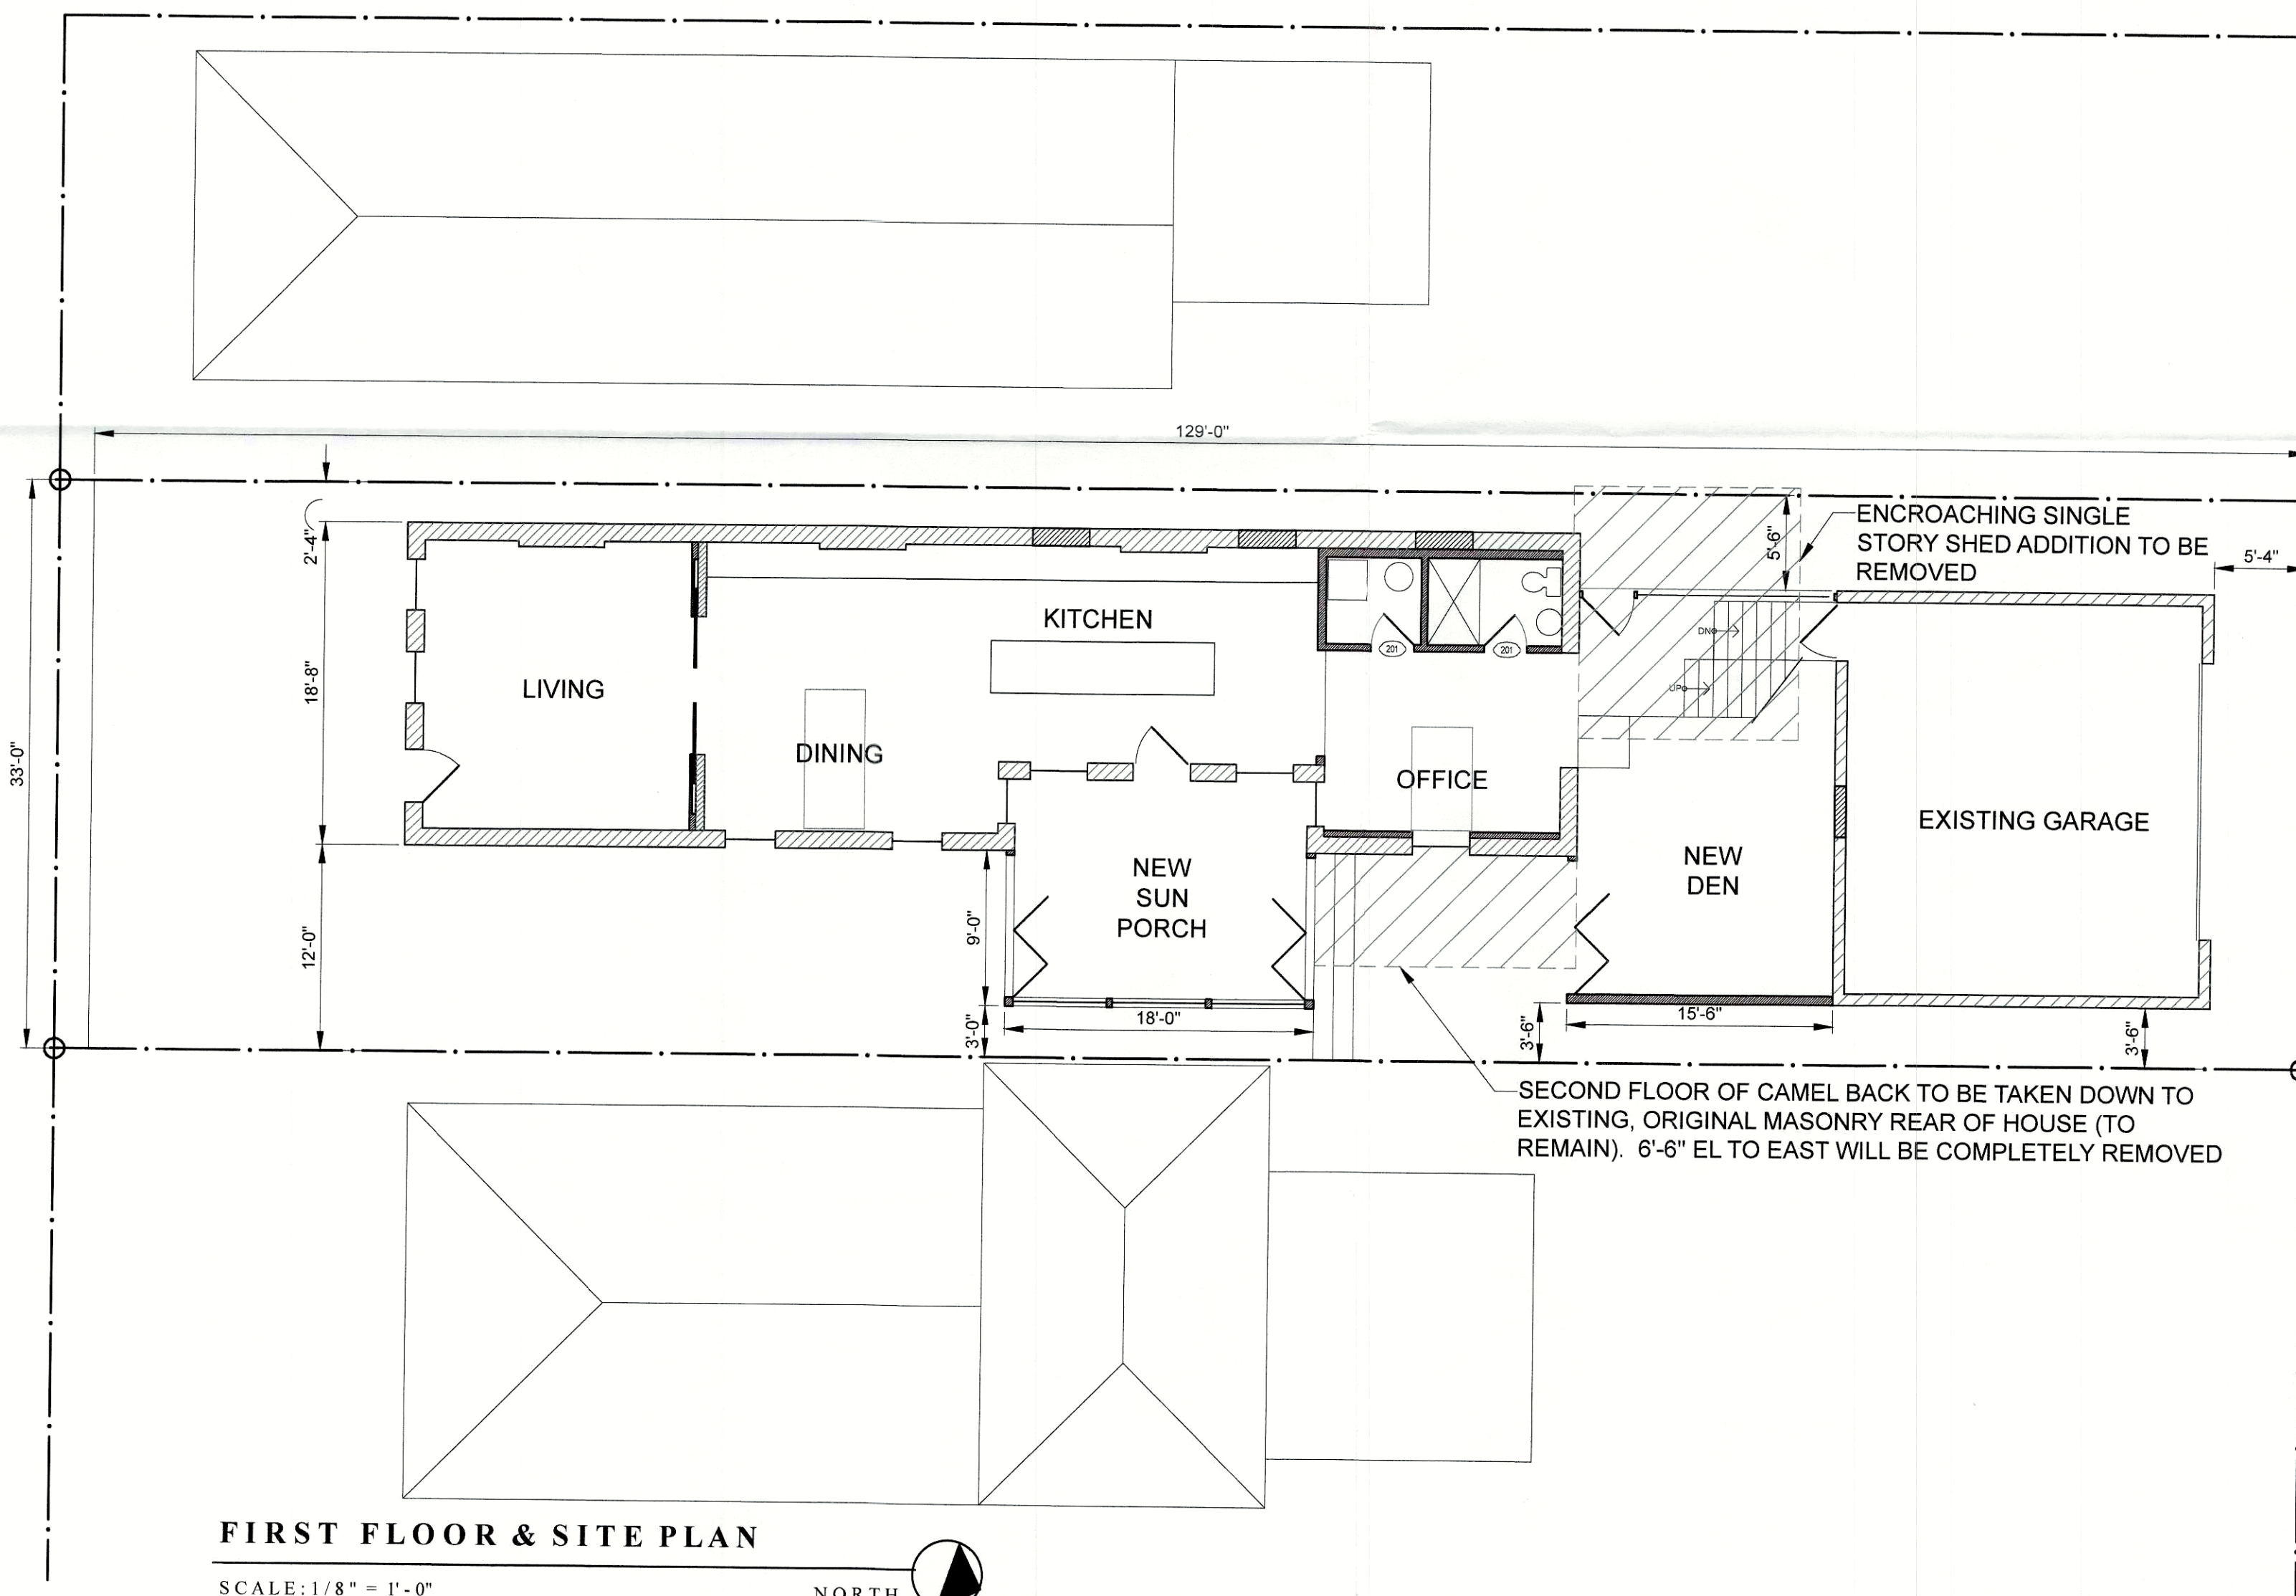

SECOND FLOOR OF CAMEL BACK TO BE TAKEN DOWN TO EXISTING, ORIGINAL MASONRY REAR OF HOUSE (TO REMAIN). 6'-6" EL TO EAST WILL BE COMPLETELY REMOVED

ENCROACHING SINGLE STORY SHED ADDITION TO BE REMOVED

23-C04-0870