



NOTICE
PERMITS SHALL BE ISSUED
ONLY IN CONFORMANCE
WITH THE BINDING ELEMENTS
OF THIS DISTRICT
DEVELOPMENT PLAN

JEFFERSON COUNTY DISTRICT
APPROVED DISTRICT
DEVELOPMENT PLAN
BOOK NO. 9-5-87
APPROVED DATE March 23, 1986
EXPIRATION DATE March 23, 1996
JEFFERSON COUNTY COMMISSION
Planning

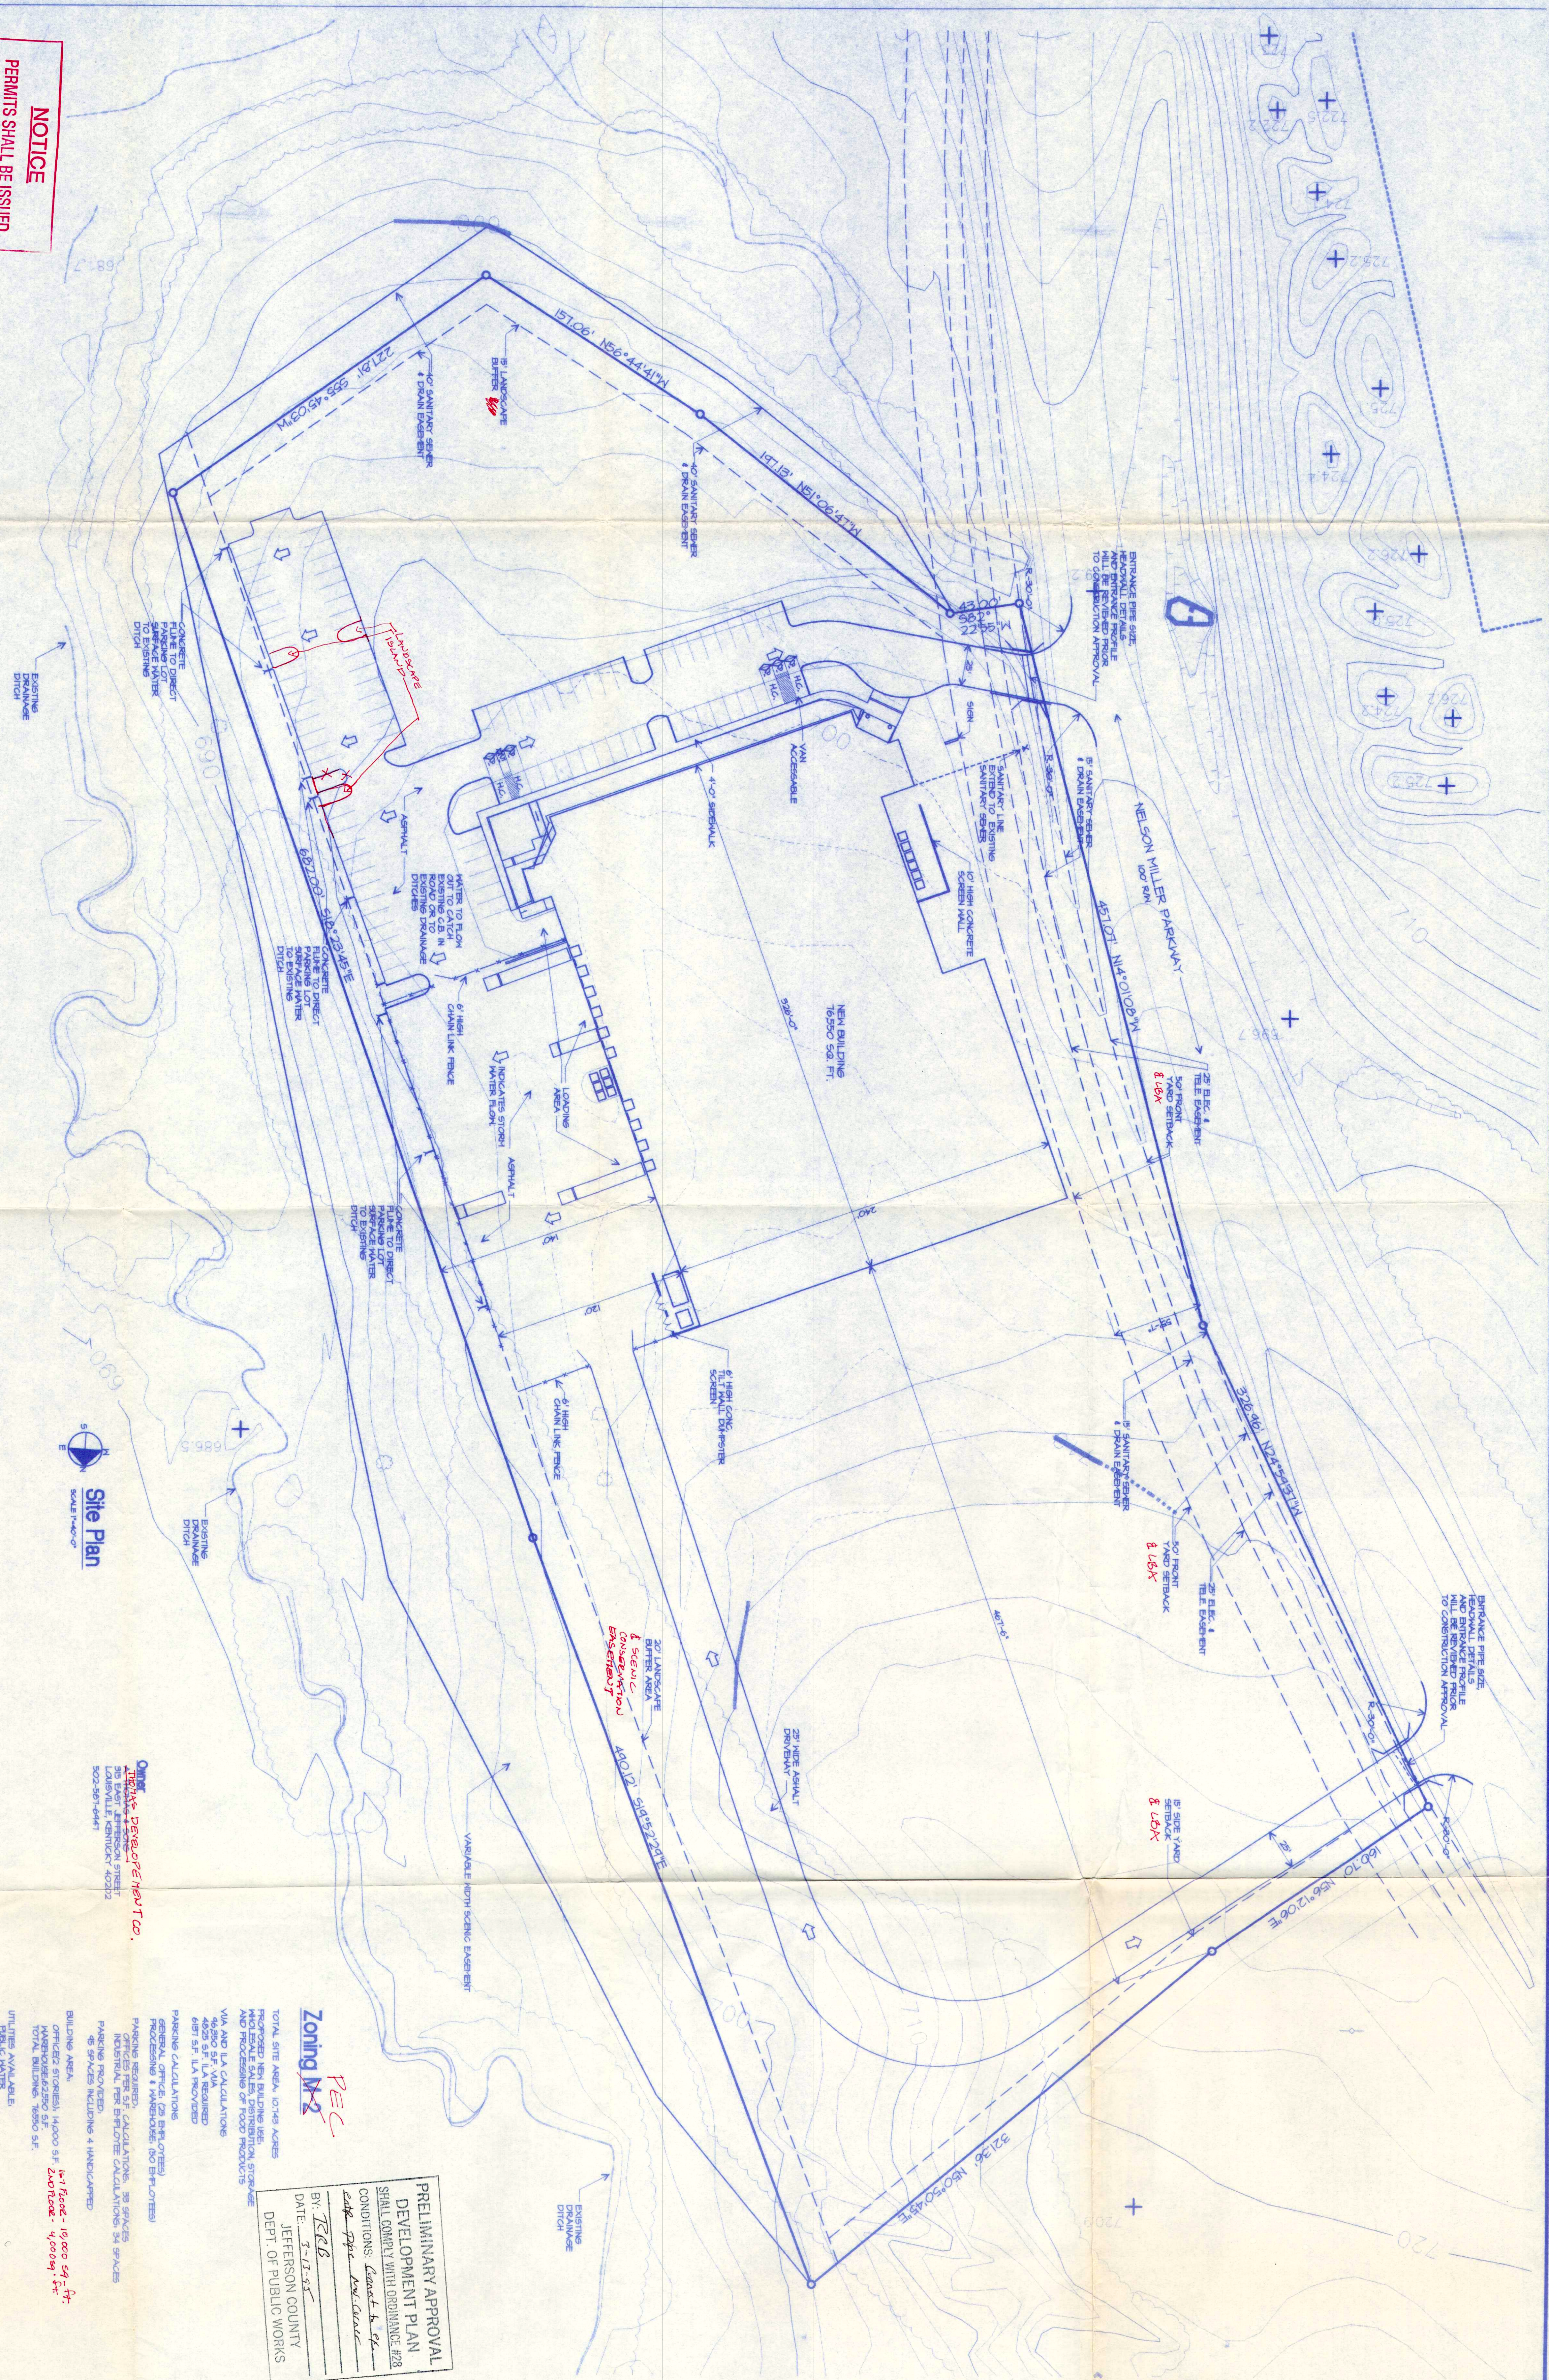

Site Plan
Scale: 1"=40'

EXISTING SITE	3/23/85
DATE OF APPROVAL	3/23/85
APPROVED BY	[Signature]
DATE OF APPROVAL	3/23/85
APPROVED BY	[Signature]
DATE OF APPROVAL	3/23/85
APPROVED BY	[Signature]

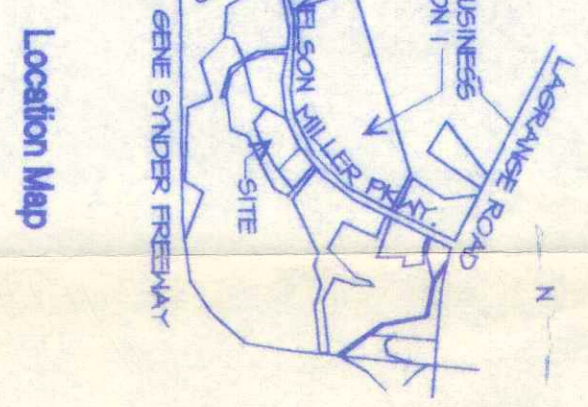

OWNER: PARK OF THE NORTH CO.
PREPARED BY: A. THOMAS AND SONS
DATE: 3/23/85
PROJECT NO.: 9-5-87

Zoning M-2

PRELIMINARY APPROVAL
DEVELOPMENT PLAN
CONDITIONS: 1. 10' SETBACK
2. 10' SETBACK
3. 10' SETBACK
A. Thomas and Sons
Proposed Warehouse and Processing Center
LOT 48 Nelson Miller Pkwy.
Jefferson County Kentucky

Revisions
Drawn: SB
Checked By: JH
Project No: 9-5-87
Date: 2/14/85
Certified By:

Kovert-Hawkins-Armstrong
ARCHITECTS
630 Walnut Street • Jeffersonville, Indiana 47130 • (812) 282-9554

CHANGED 3/23/85

9-5-87

RECEIVED
DATE: 03/23/85
BY: [Signature]
OFFICE: [Signature]
DEPARTMENT: [Signature]

LDI