

DOLLAR GENERAL


7717 ST. ANDREWS CHURCH ROAD
LOUISVILLE, KENTUCKY 40214

SEWELL AND SEWELL
ARCHITECTS
996 WILKINSON TRACE, SUITE B4
BOWLING GREEN, KY 42403
PH: 270.954.3388
www.sewellarchitects.com


EXTERIOR ELEVATIONS

JOB NO.	2252
DATE	FEBRUARY 1, 2023
DRAWN	MAS
CHECKED	MAS
COPYRIGHT © 2023 SEWELL AND SEWELL ARCHITECTS, PLLC	


SHEET
A02

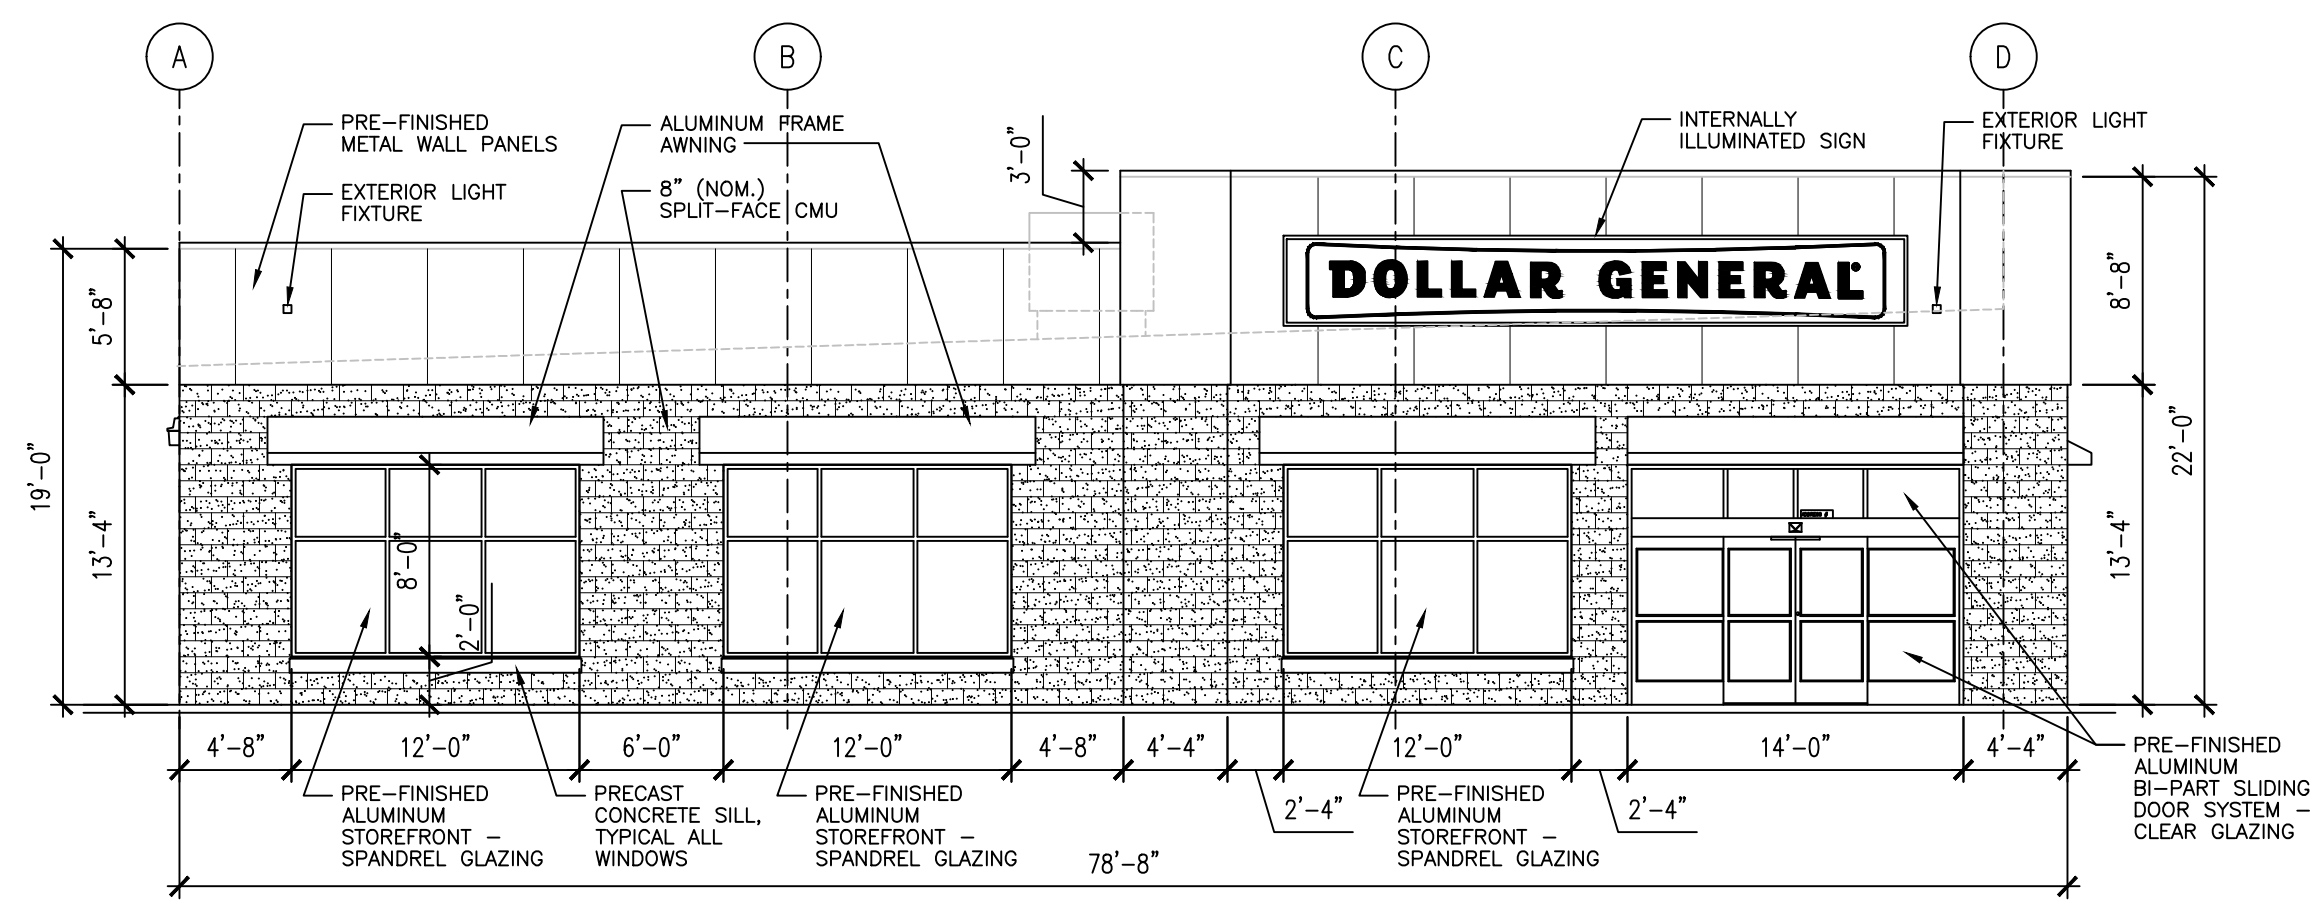


1 FRONT ELEVATION
(ST. ANDREWS CHURCH ROAD) 1/8" = 1'-0"

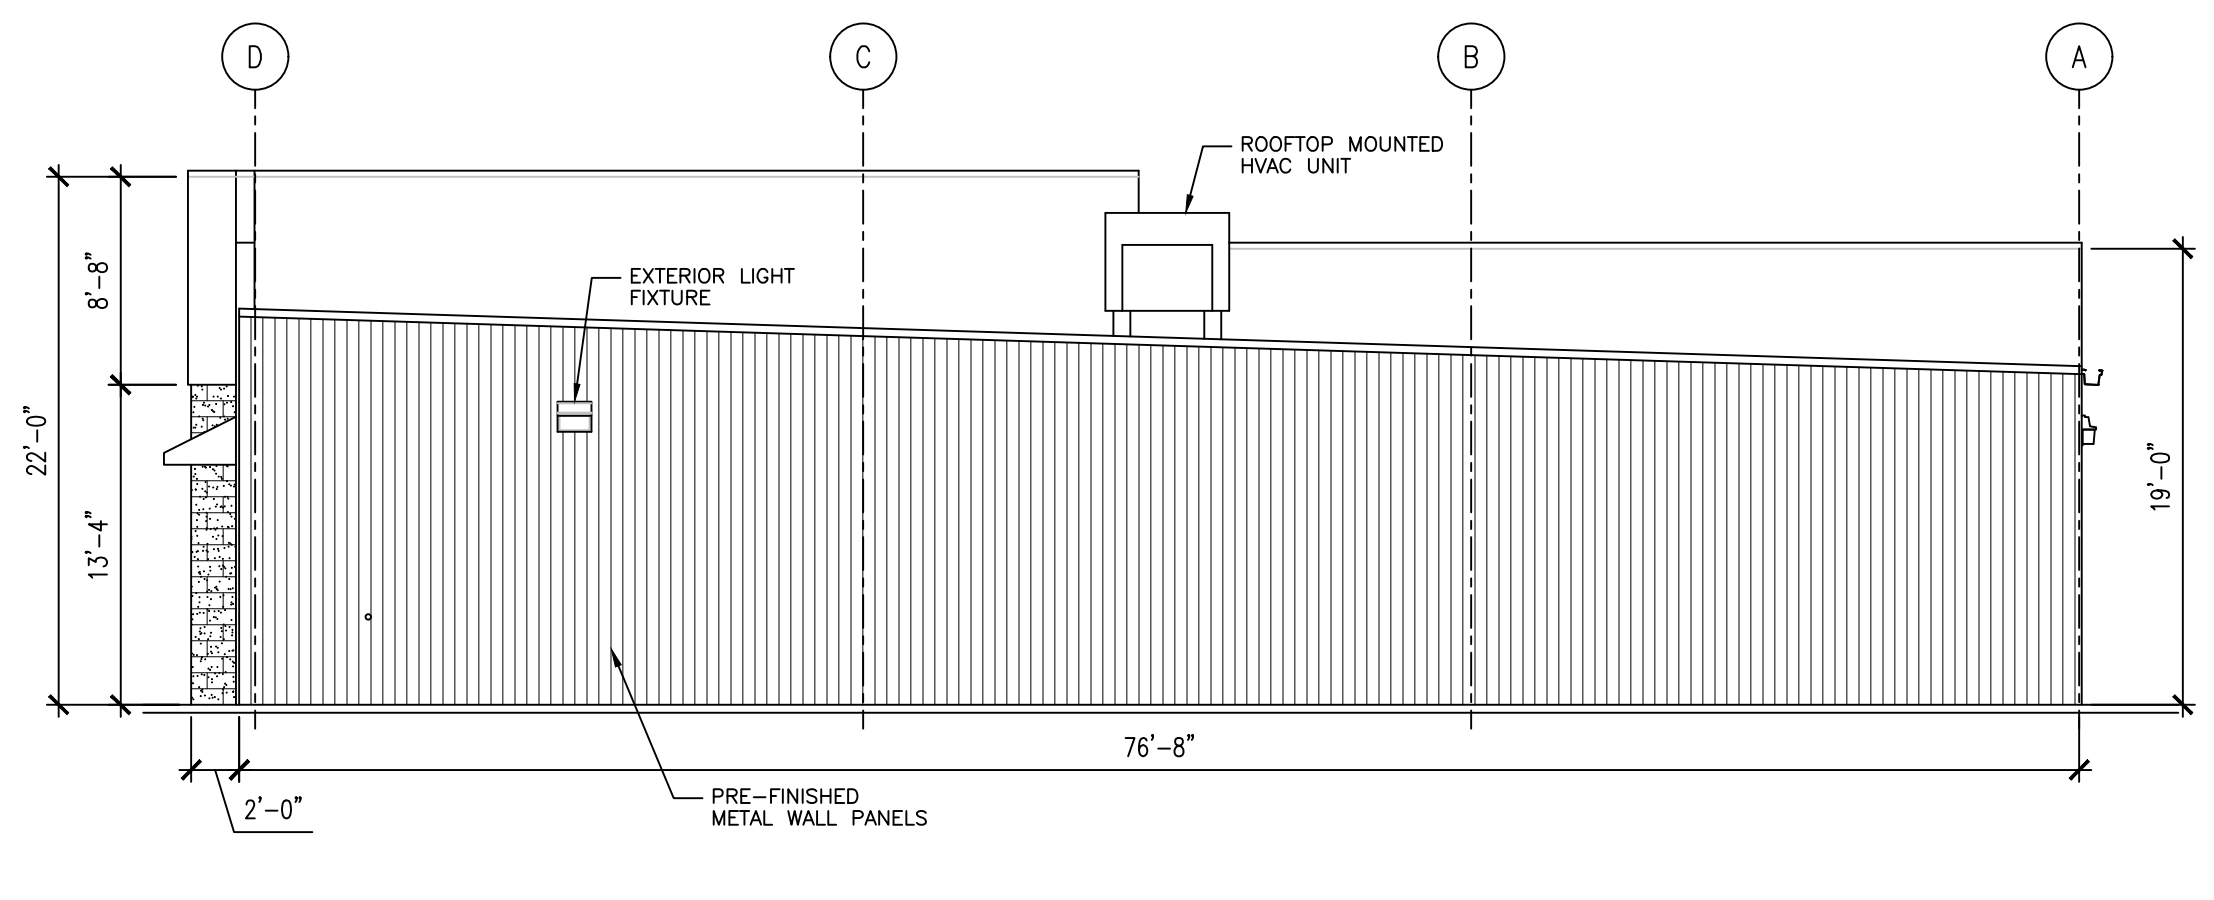

2 REAR ELEVATION
A2 1/8" = 1'-0"

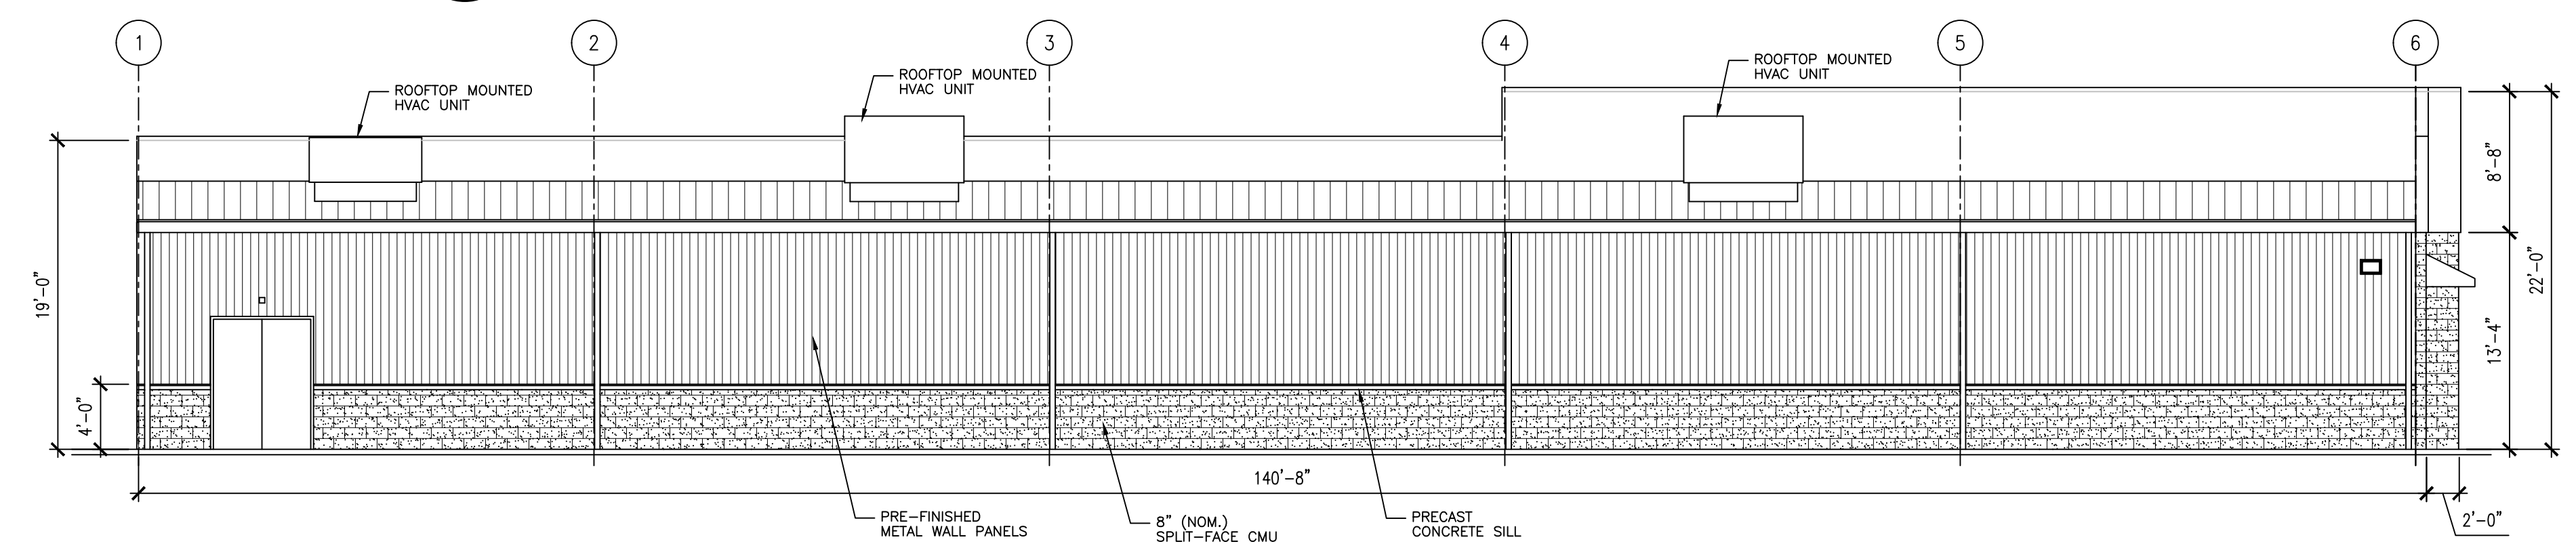

3 SIDE ELEVATION
A2 (PARKING LOT SIDE) 1/8" = 1'-0"

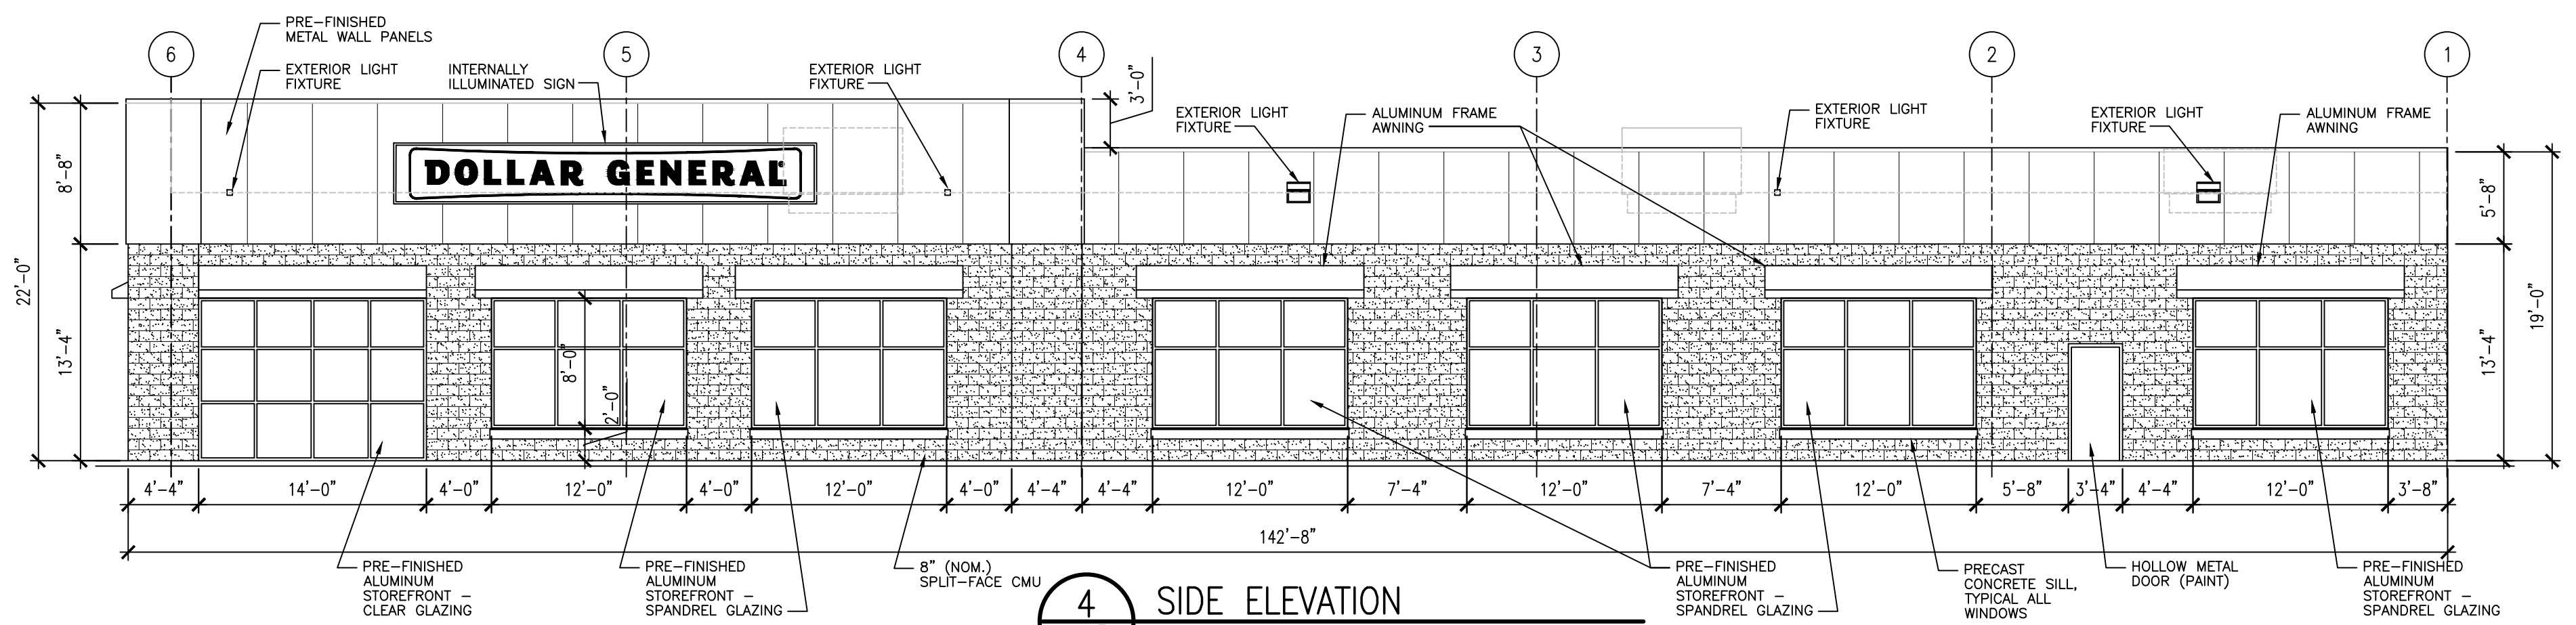

4 SIDE ELEVATION
A2 (CARDINAL OAKS DRIVE) 1/8" = 1'-0"