


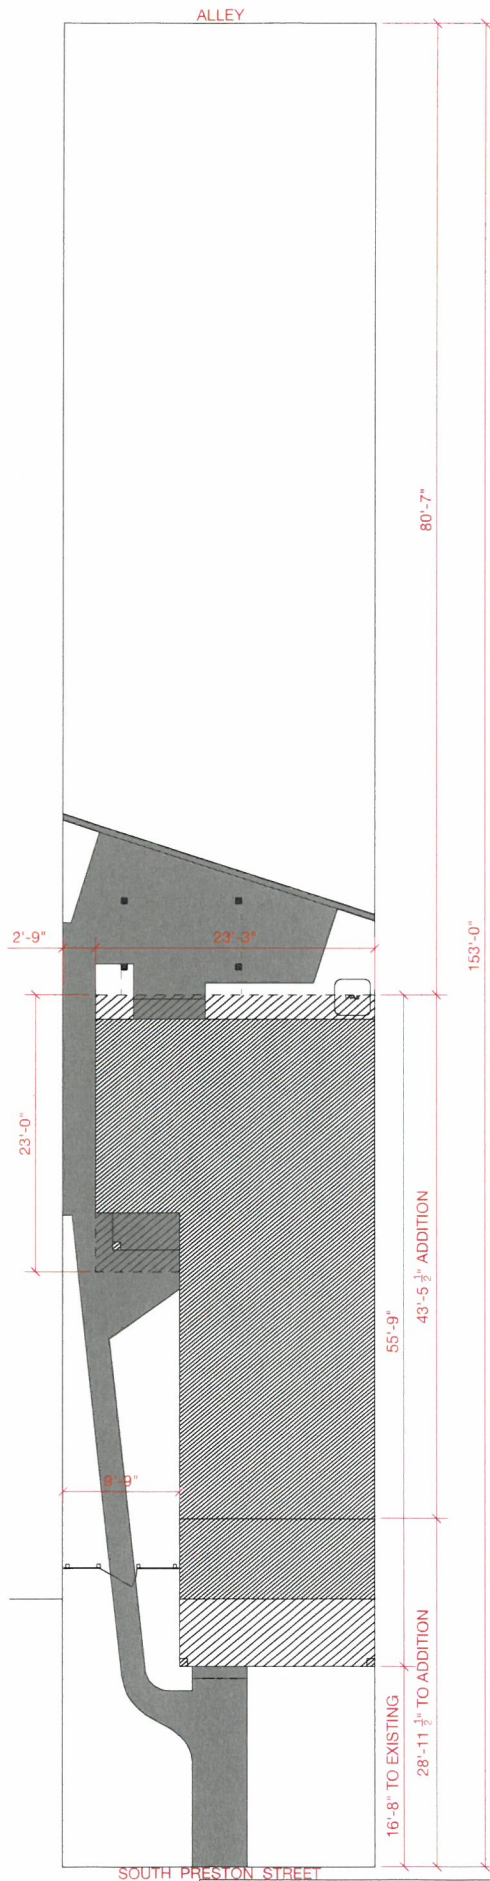

RECEIVED

AUG 17 2023

PLANNING & DESIGN
SERVICES



ASPECT
DESIGN SOLUTIONS

ADDRESS
1331 S. PRESTON STREET, LOUISVILLE, KY 40208
DOCUMENT TITLE
SITE PLAN
SCALE
1" = 10'-0"
DATE
12-08-22

PARCEL ID
023F00330000
TOWN
OR2-TN
LOT DIMENSIONS
N/A

PAGE
9
16

DESIGNED BY
WESLEY M. VAUGHN
DRAWN BY
WESLEY M. VAUGHN
PROJECT NO.
LUTKE001

THE DESIGNS SHOWN IN THIS DOCUMENT
ARE THE PROPERTY OF ASPECT DESIGN
SOLUTIONS AND CANNOT BE USED WITHOUT
ASPECT DESIGN SOLUTION'S CONSENT.

23-VARIANCE DILK