



RECEIVED
JUN 08 2016
PLANNING &
DESIGN SERVICES


Checked by: DP
Designed by: MJS
Project No.: 60004027

EXTERIOR ELEVATION


6/8/2016 9:10:35 AM
Drawing scale: 1/16" = 1'-0"

A04-02


1.6 REVISION 1:03

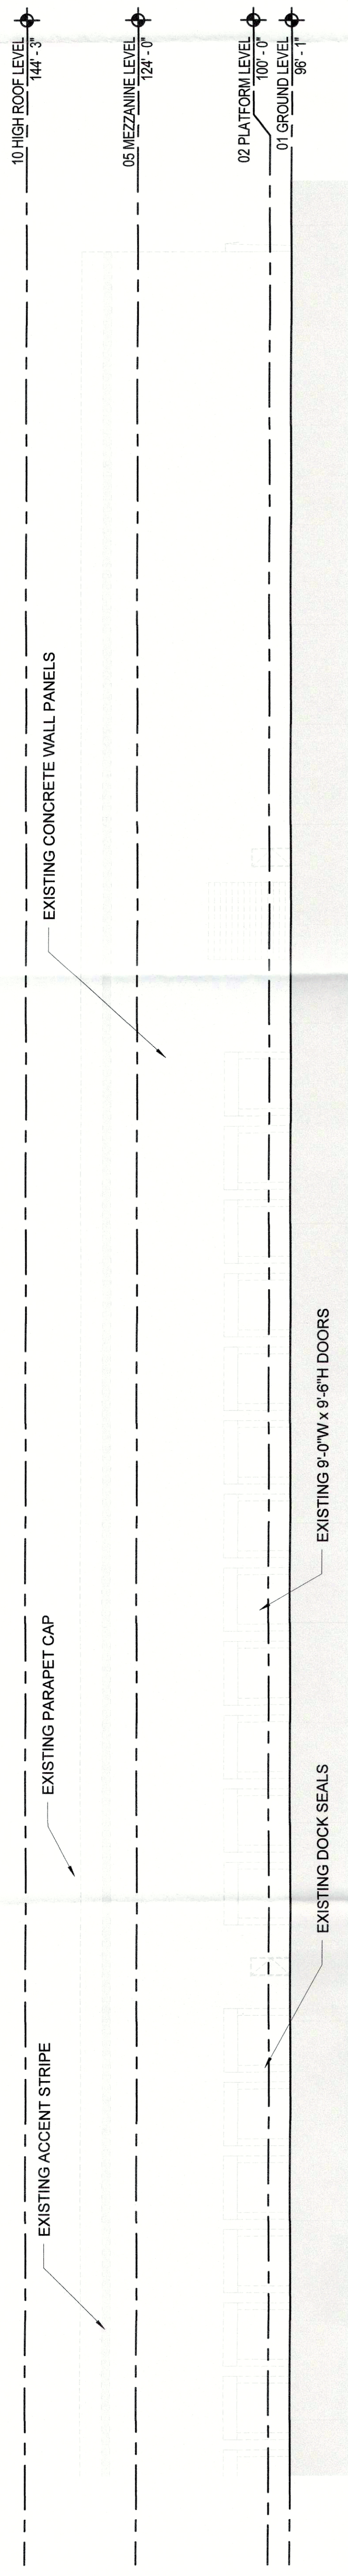


4 EAST ELEVATION - AREA P EXISTING
Scale: 1/16" = 1'-0"

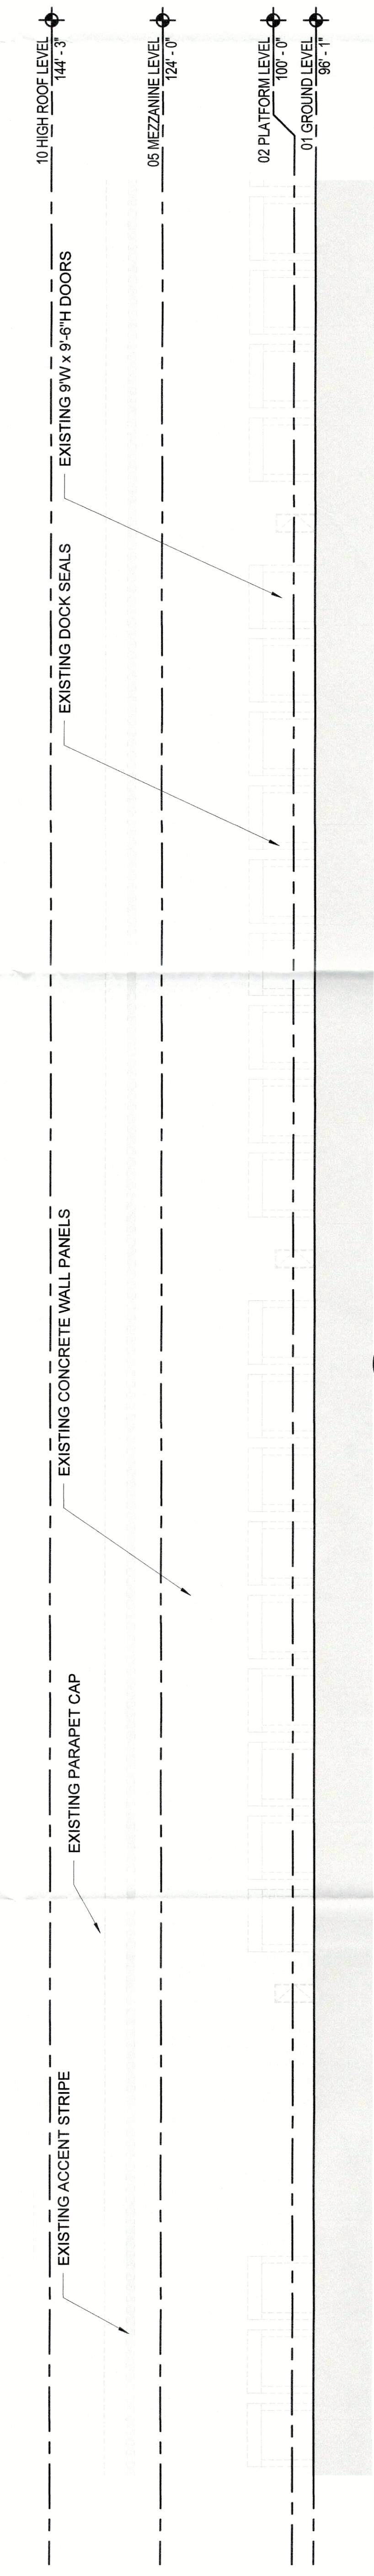


3 EAST ELEVATION - AREA M EXISTING
Scale: 1/16" = 1'-0"

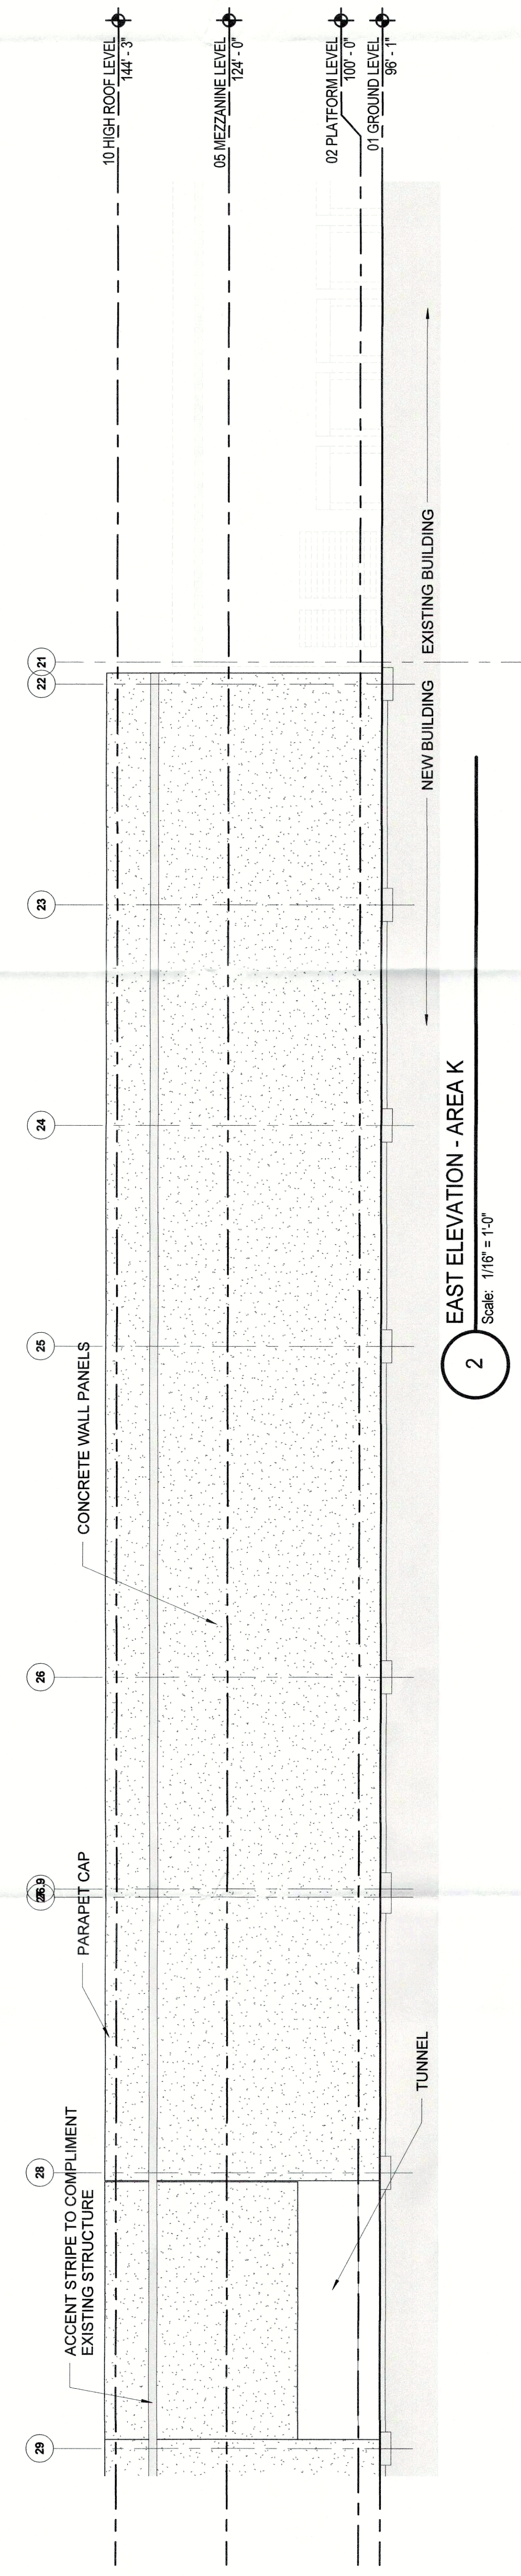

2 EAST ELEVATION - AREA K
Scale: 1/16" = 1'-0"

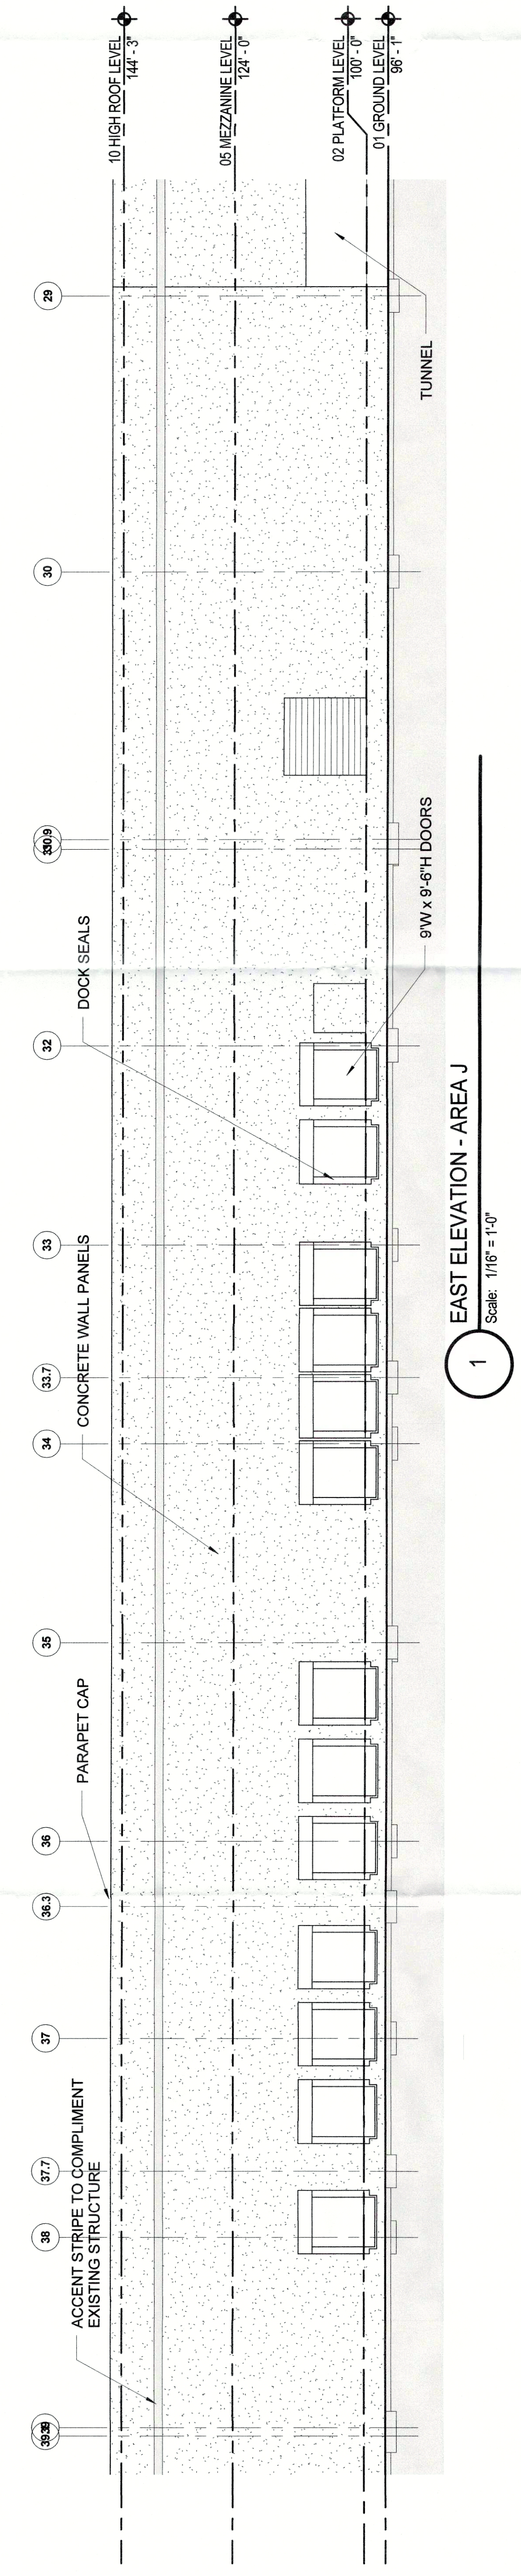

1 EAST ELEVATION - AREA J
Scale: 1/16" = 1'-0"

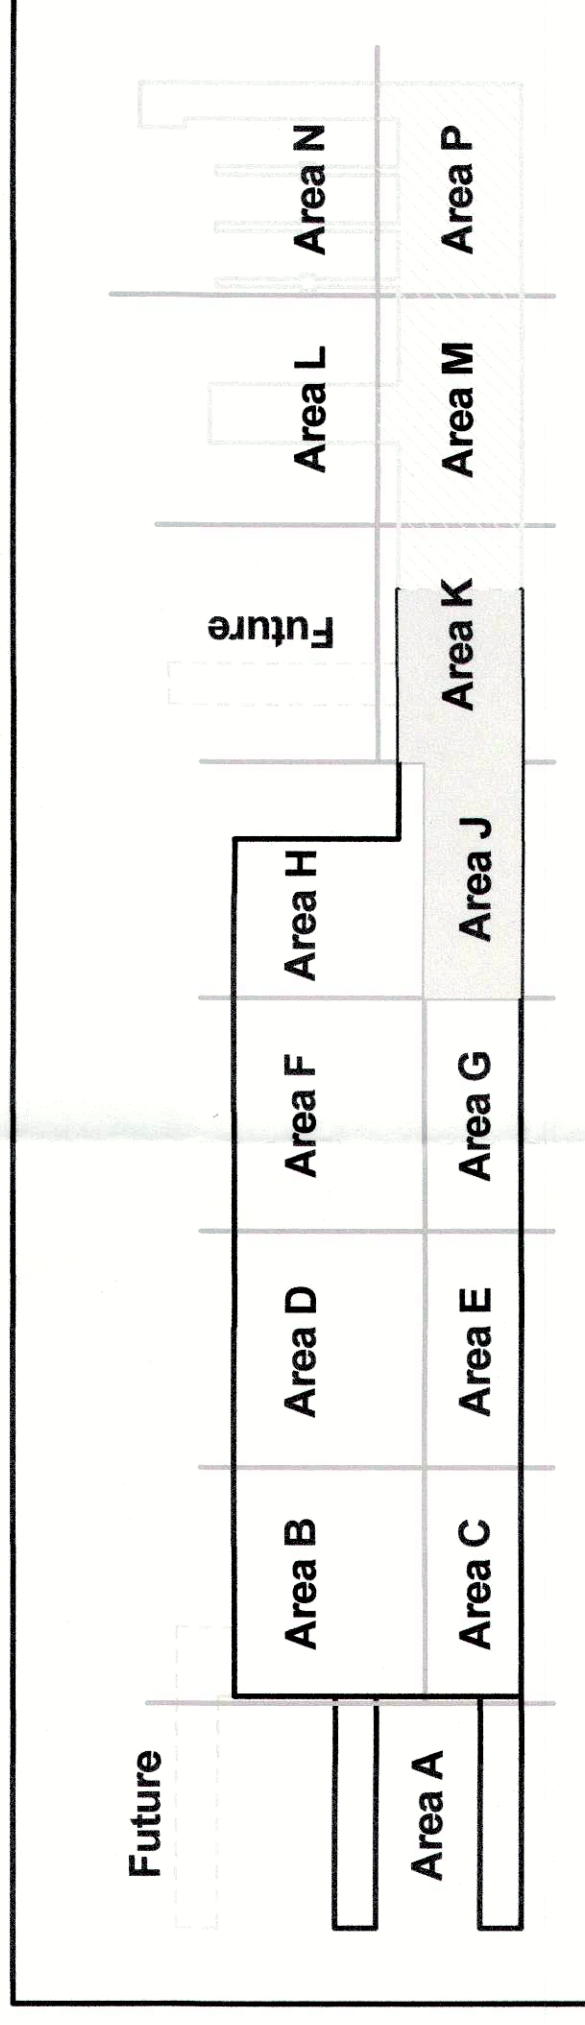

KEY PLAN
NOT TO SCALE

NOT FOR CONSTRUCTION