



NEXT LEVEL RANGES
Blankenbaker Parkway

3-24-2023
DONHOFF KARGL NALL ARCHITECTS
COPYRIGHT 2017

Recieved Apr. 7, 2023

Planning & Design

22-DDP-0109



Architectural elevation drawing of a building facade. The drawing includes the following callouts and details:

- PREFINISH.MTL. SCREENWALL** around RTUs
- PAINT.PRECAST CONC.PNLS-ACCENT COLOR #1**
- PAINT.ACCENT COLOR #3**
- PAINT.PRECAST CONC.PNLS FIELD PAINT**
- EIFS**
- PAINT.PRECAST CONC.PNLS-ACCENT COLOR #1**
- PAINT.PRECAST CONC.PNLS FIELD PAINT**
- CONC.PNLS.**
- EIFS**
- ALUM.BREAKMTL.CANOPY FASCIA**
- 'ZINC' FINISH (to match wall pnls.)**
- PAINT.STL.COLS./BEAM TRELLIS w/ STAIN. 2"x12" RAFTERS @12'0"**

EAST ELEVATION

PARAPET HEIGHT
EL. 30'-0"

PARAPET HEIGHT
EL. 17'-6"


SECOND FLR. LVL.
EL. 14'-0"

WINDOW HEAD
EL. 10'-0"

FIRST FLR. LVL.
EL. 0'-0"


COPYRIGHT 2017

22-DDP-0109

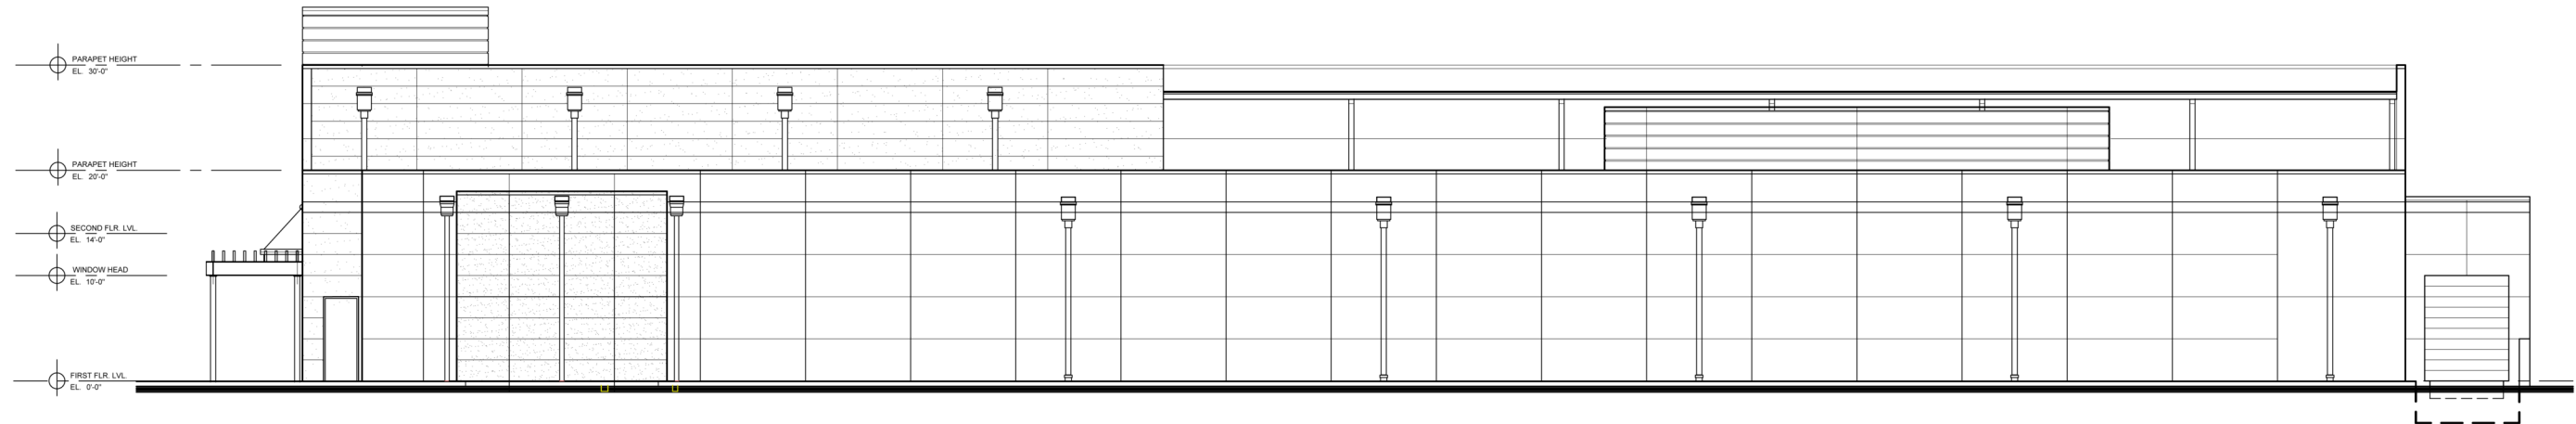

SOUTH ELEVATION

SCALE: 1/8" = 1'-0"

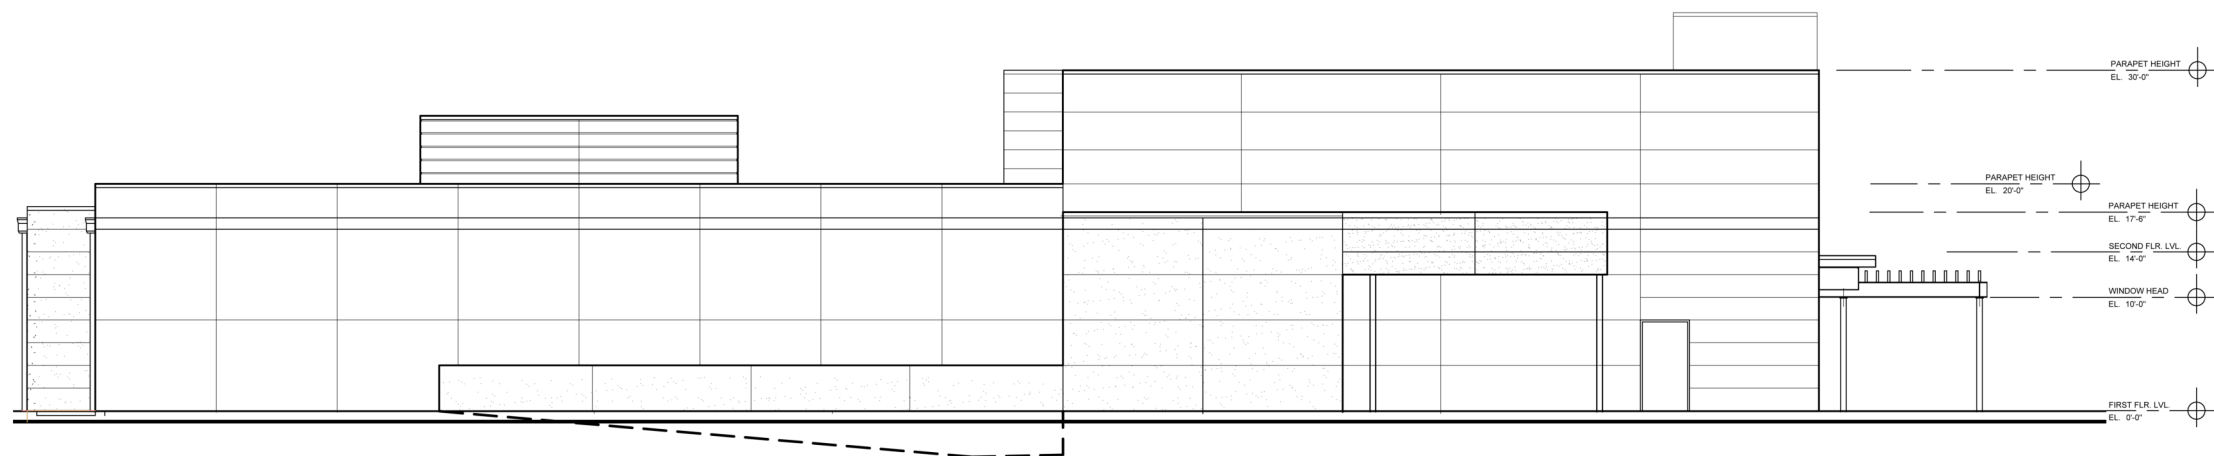

EAST ELEVATION

SCALE: 1/8" = 1'-0"

NEXT LEVEL RANGES
Blankenbaker Parkway

3-24-2023
DONHOFF KARGL NALL ARCHITECTS
COPYRIGHT 2017

Recieved Apr. 7, 2023

Planning & Design

22-DDP-0109