



RECEIVED
 JAN 09 2023
 PLANNING &
 DESIGN SERVICES

03 | ELEVATION
 A12 | SCALE 3/16" = 1'-0"

04 | ELEVATION
 A12 | SCALE 3/16" = 1'-0"

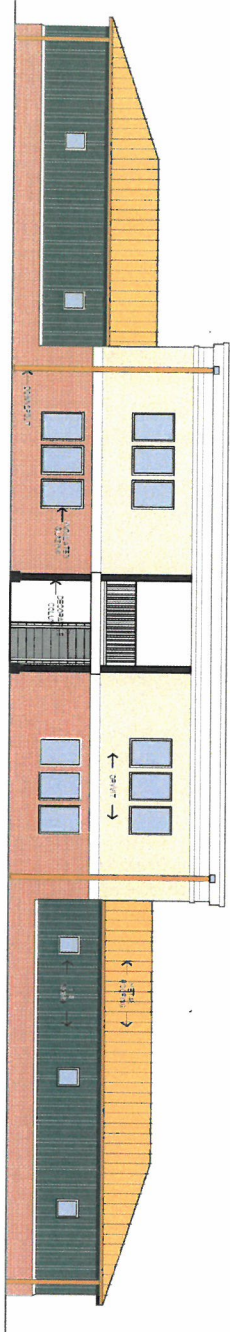

02 | ELEVATION
 A12 | SCALE 3/16" = 1'-0"

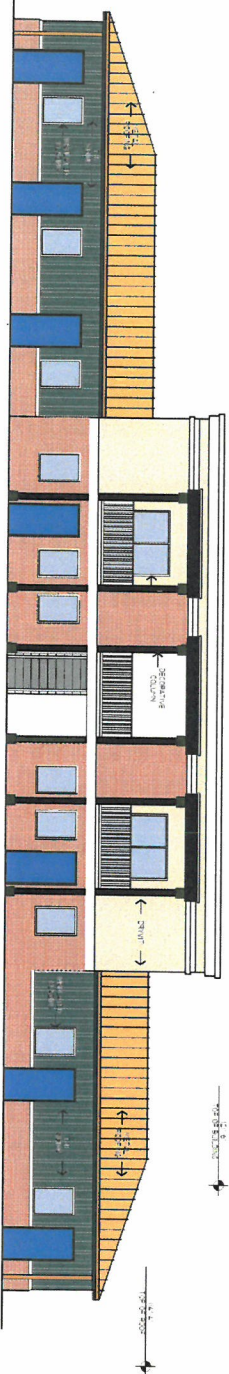


01 | ELEVATION
 A12 | SCALE 3/16" = 1'-0"

22-20NE-0115


C.R. STONE ARCHITECT 2007 WESTFIELD ROAD LOUISVILLE, KY 40220 PHONE: 502.727.0903 FAX: 502.727.0904 WWW.CRSTONEARCHITECT.COM	COMMENT 2022 C.R. STONE - ARCHITECT, LLC	MILLER/WHRY PLANNERS & ENGINEERS	EXTERIOR ELEVATIONS PRESTON SUITES APARTMENTS 7504R PRESTON HIGHWAY LOUISVILLE, KY - 40219	CRS SCALE: AS NOTED A1.2 16 NOV 22 MW 0347
---	---	---	--	---

RECEIVED
JAN 09 2023
PLANNING &
DESIGN SERVICES

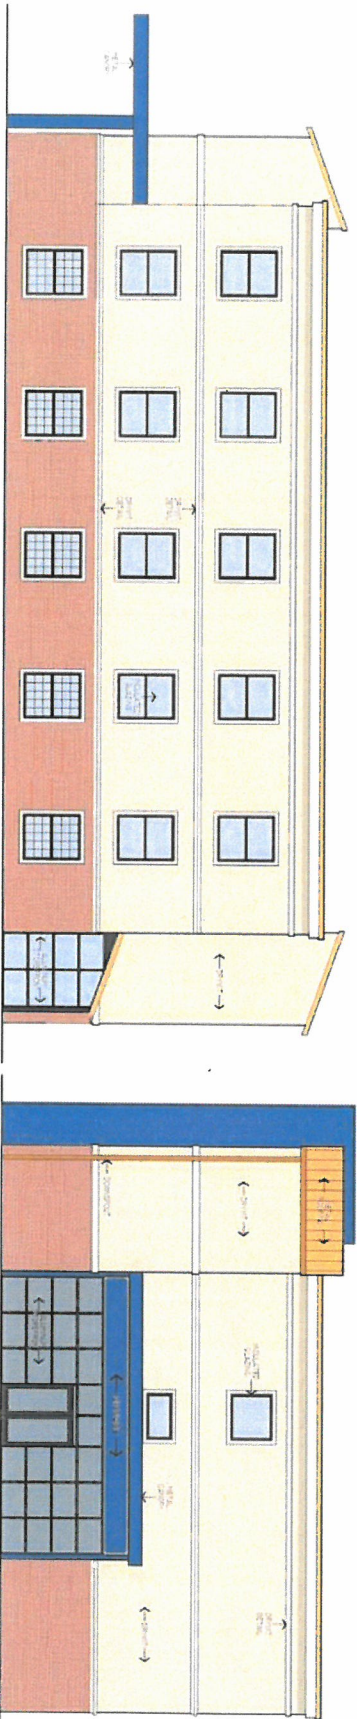

03 ELEVATION
ALL SCALE: 3/8" = 1'-0"

04 ELEVATION
ALL SCALE: 3/8" = 1'-0"

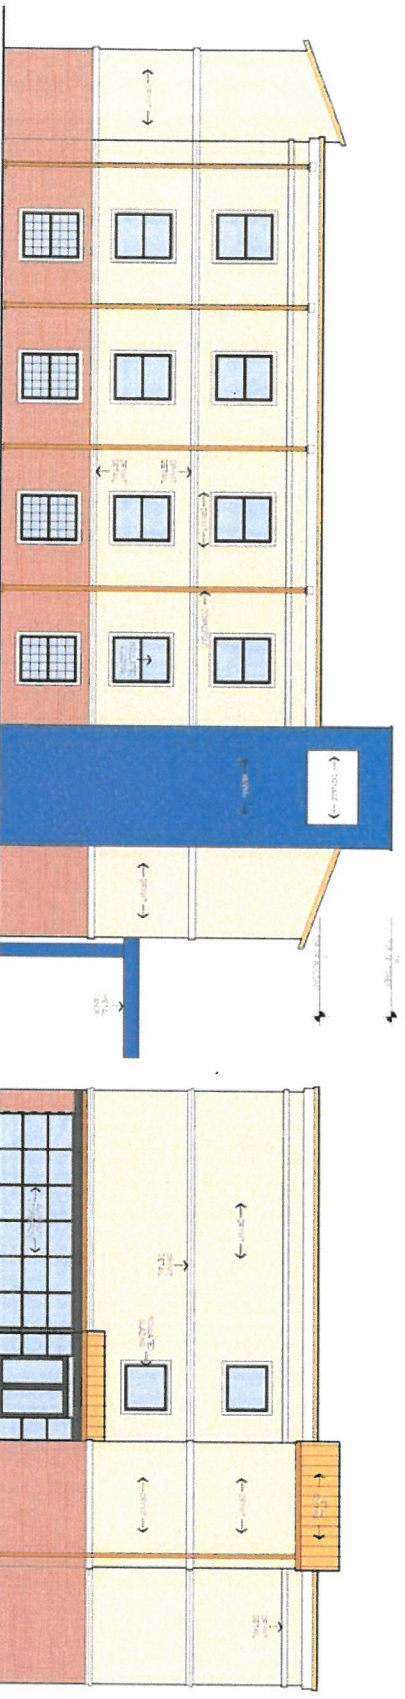

01 ELEVATION
ALL SCALE: 3/8" = 1'-0"

02 ELEVATION
ALL SCALE: 3/8" = 1'-0"

C.R. STONE
ARCHITECT

2023 J. REYNOLDS ROAD
LOUISVILLE, KY 40220
CHUCK@CRSTONEARCHITECT.COM

DATE: 10/10/22
DRAWN BY: J. STONE

MILLER/WILLY
PLANNERS &
ENGINEERS

EXTERIOR ELEVATIONS
PRESTON SUITES
APARTMENTS
7504R PRESTON HIGHWAY
LOUISVILLE, KY - 40219

CRS

SCALE: AS NOTED

A1.1

16 NOV 22

MM 0347

22-20NE-0115