




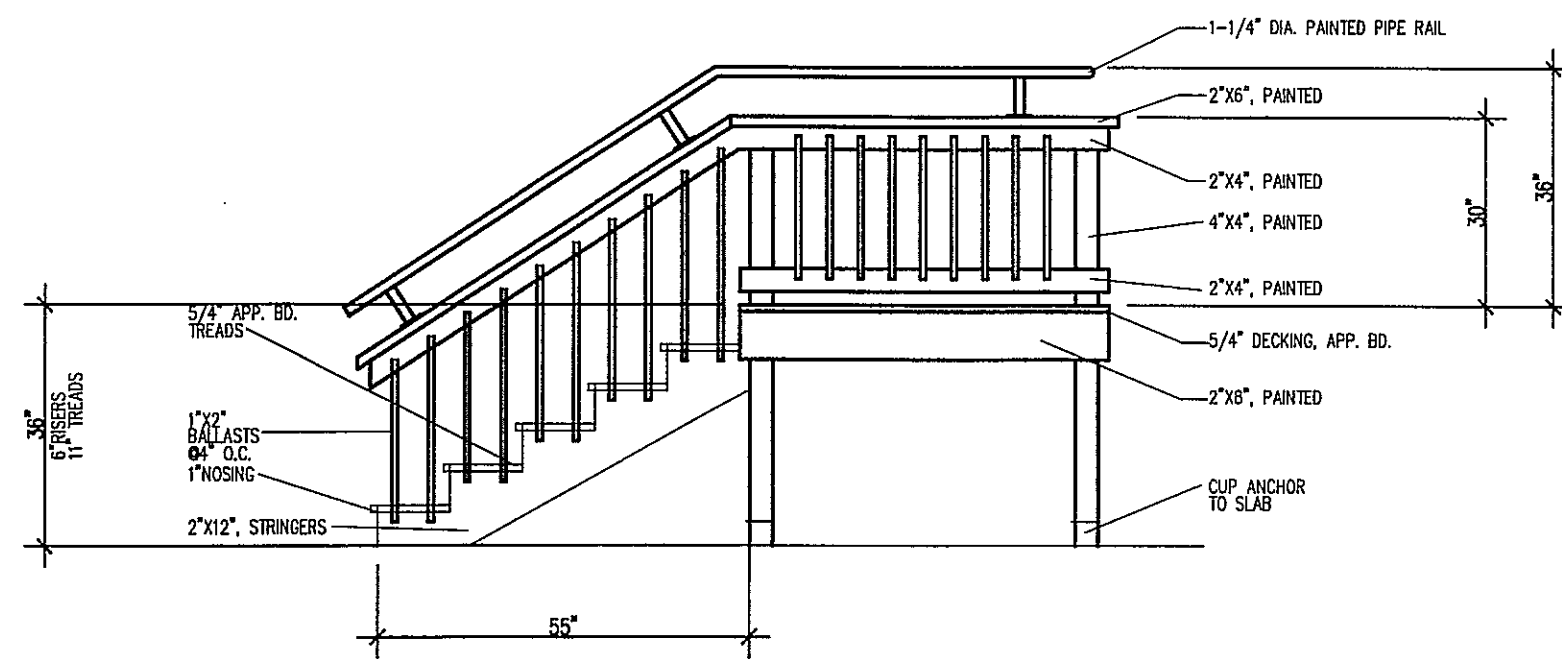

5 STAIR DETAIL
SCALE: 1/2"=1'-0"

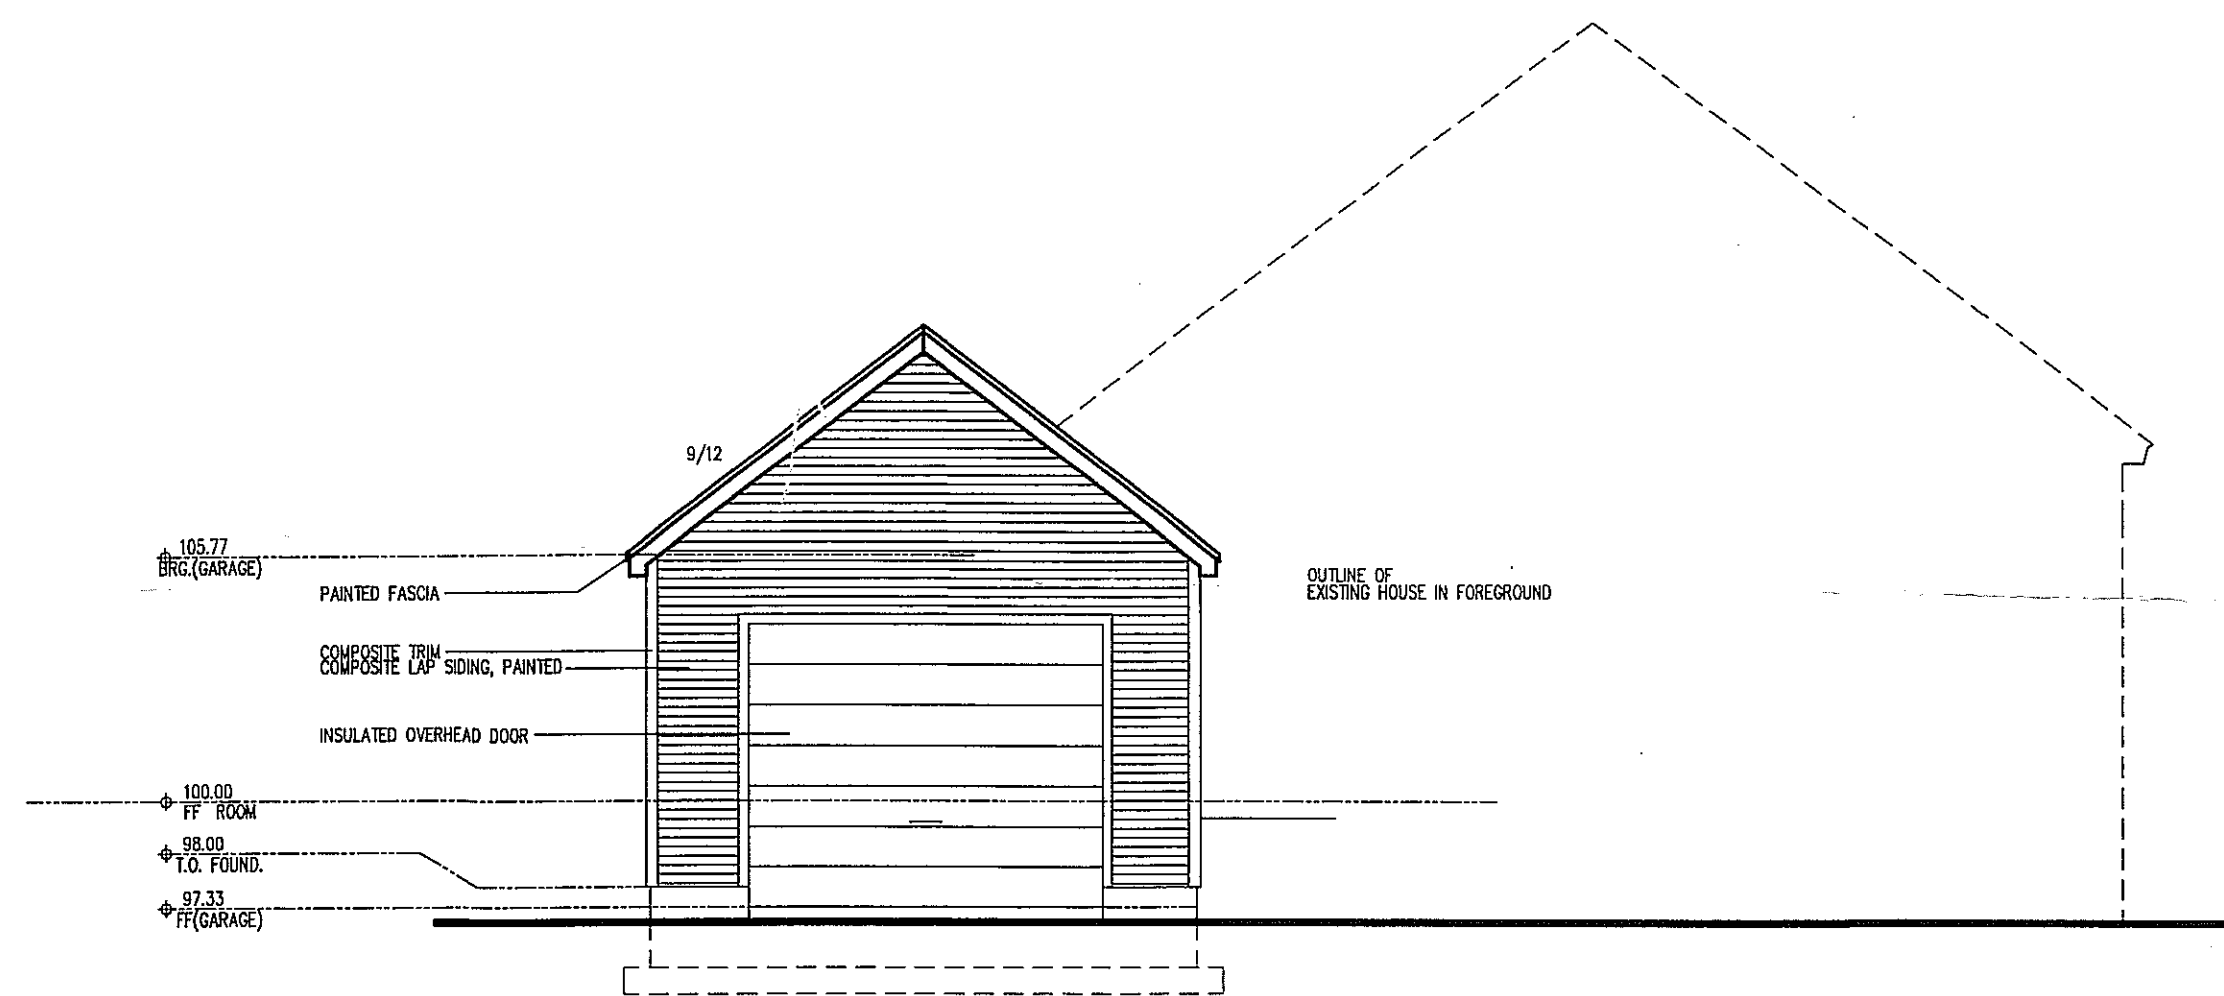


4 WEST ELEVATION
SCALE: 1/4"=1'-0"

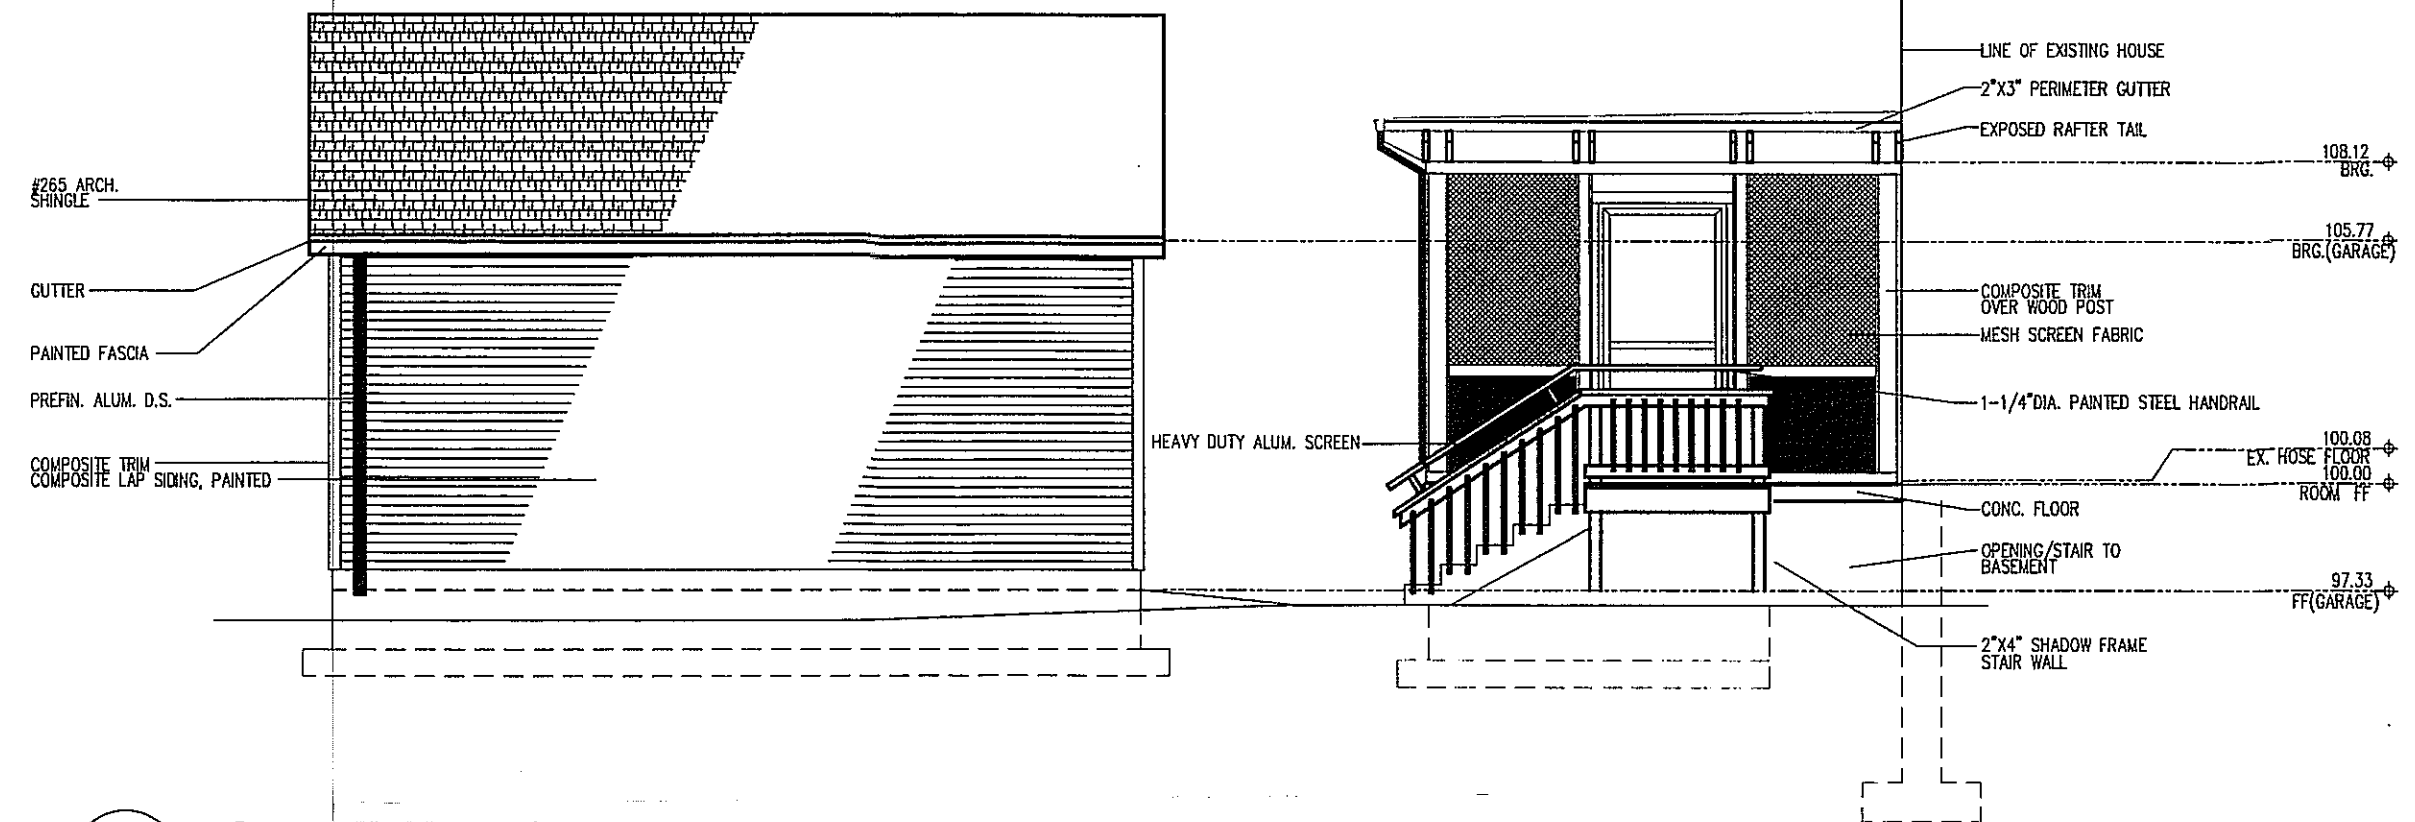

3 NORTH ELEVATION
SCALE: 1/4"=1'-0"



2 EAST ELEVATION
SCALE: 1/4"=1'-0"

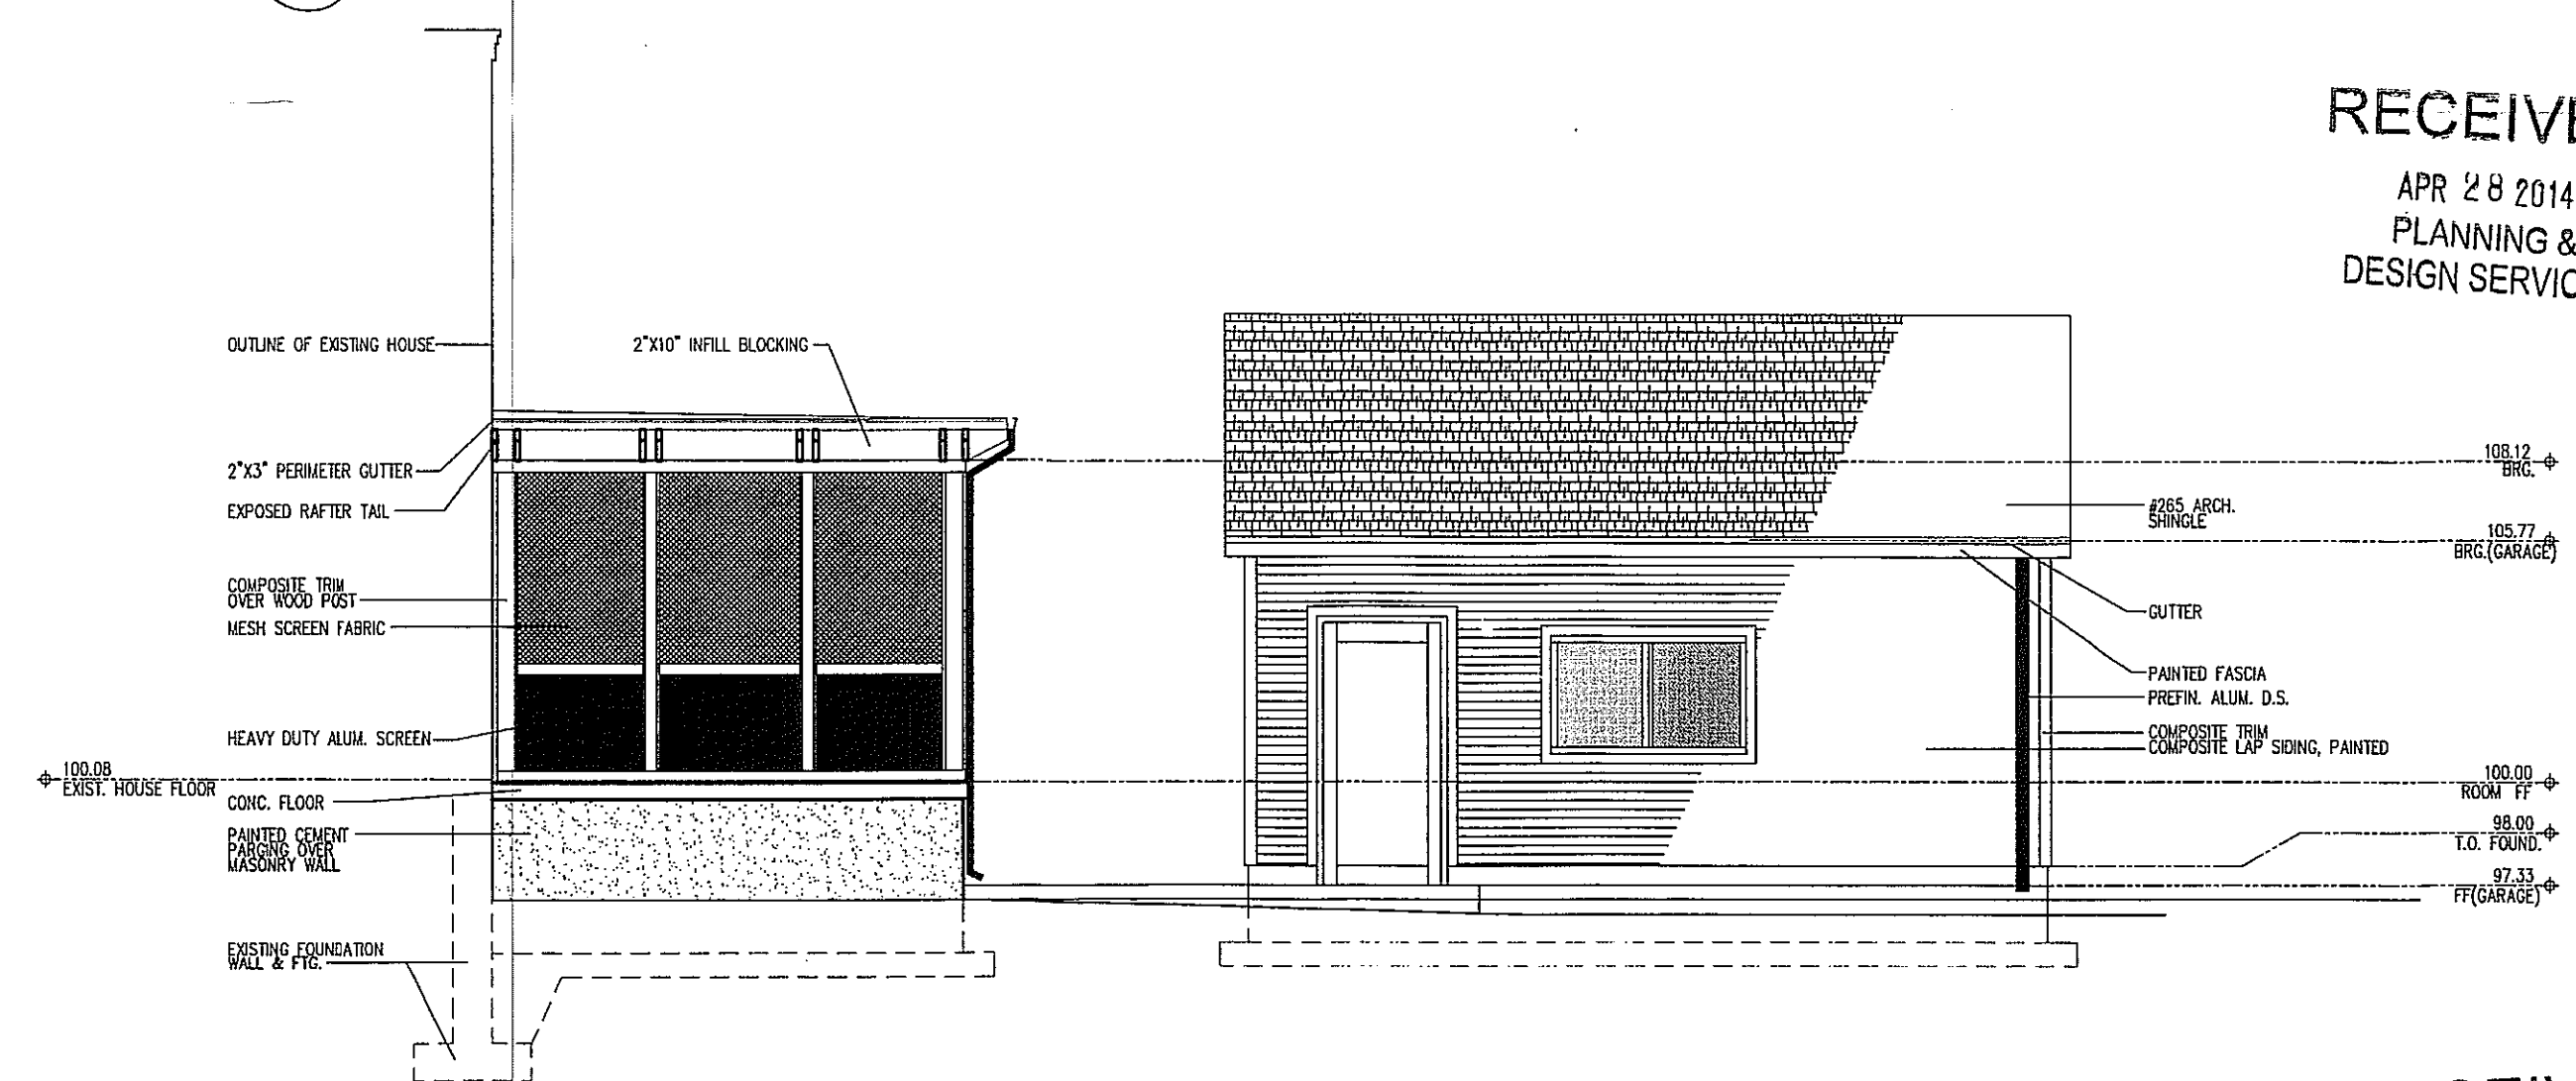

1 SOUTH ELEVATION
SCALE: 1/4"=1'-0"

RECEIVED
APR 28 2014
PLANNING &
DESIGN SERVICES

RECEIVED
APR 28 2014
PLANNING &
DESIGN SERVICES

REVISIONS

CERTIFIED

tm²
PROFESSIONAL DESIGNERS
ARCHITECTURAL
PLANNING
512.797.6137

KAREN FORCE RESIDENCE
PROPOSED ADDITIONAL ALTERATIONS
ELINE AVE. ST. MATTHEWS, KY

ELEVATIONS / DETAILS

DATE	APRIL 16 2013
DRAWN	MM
CHECKED	MM

A204